


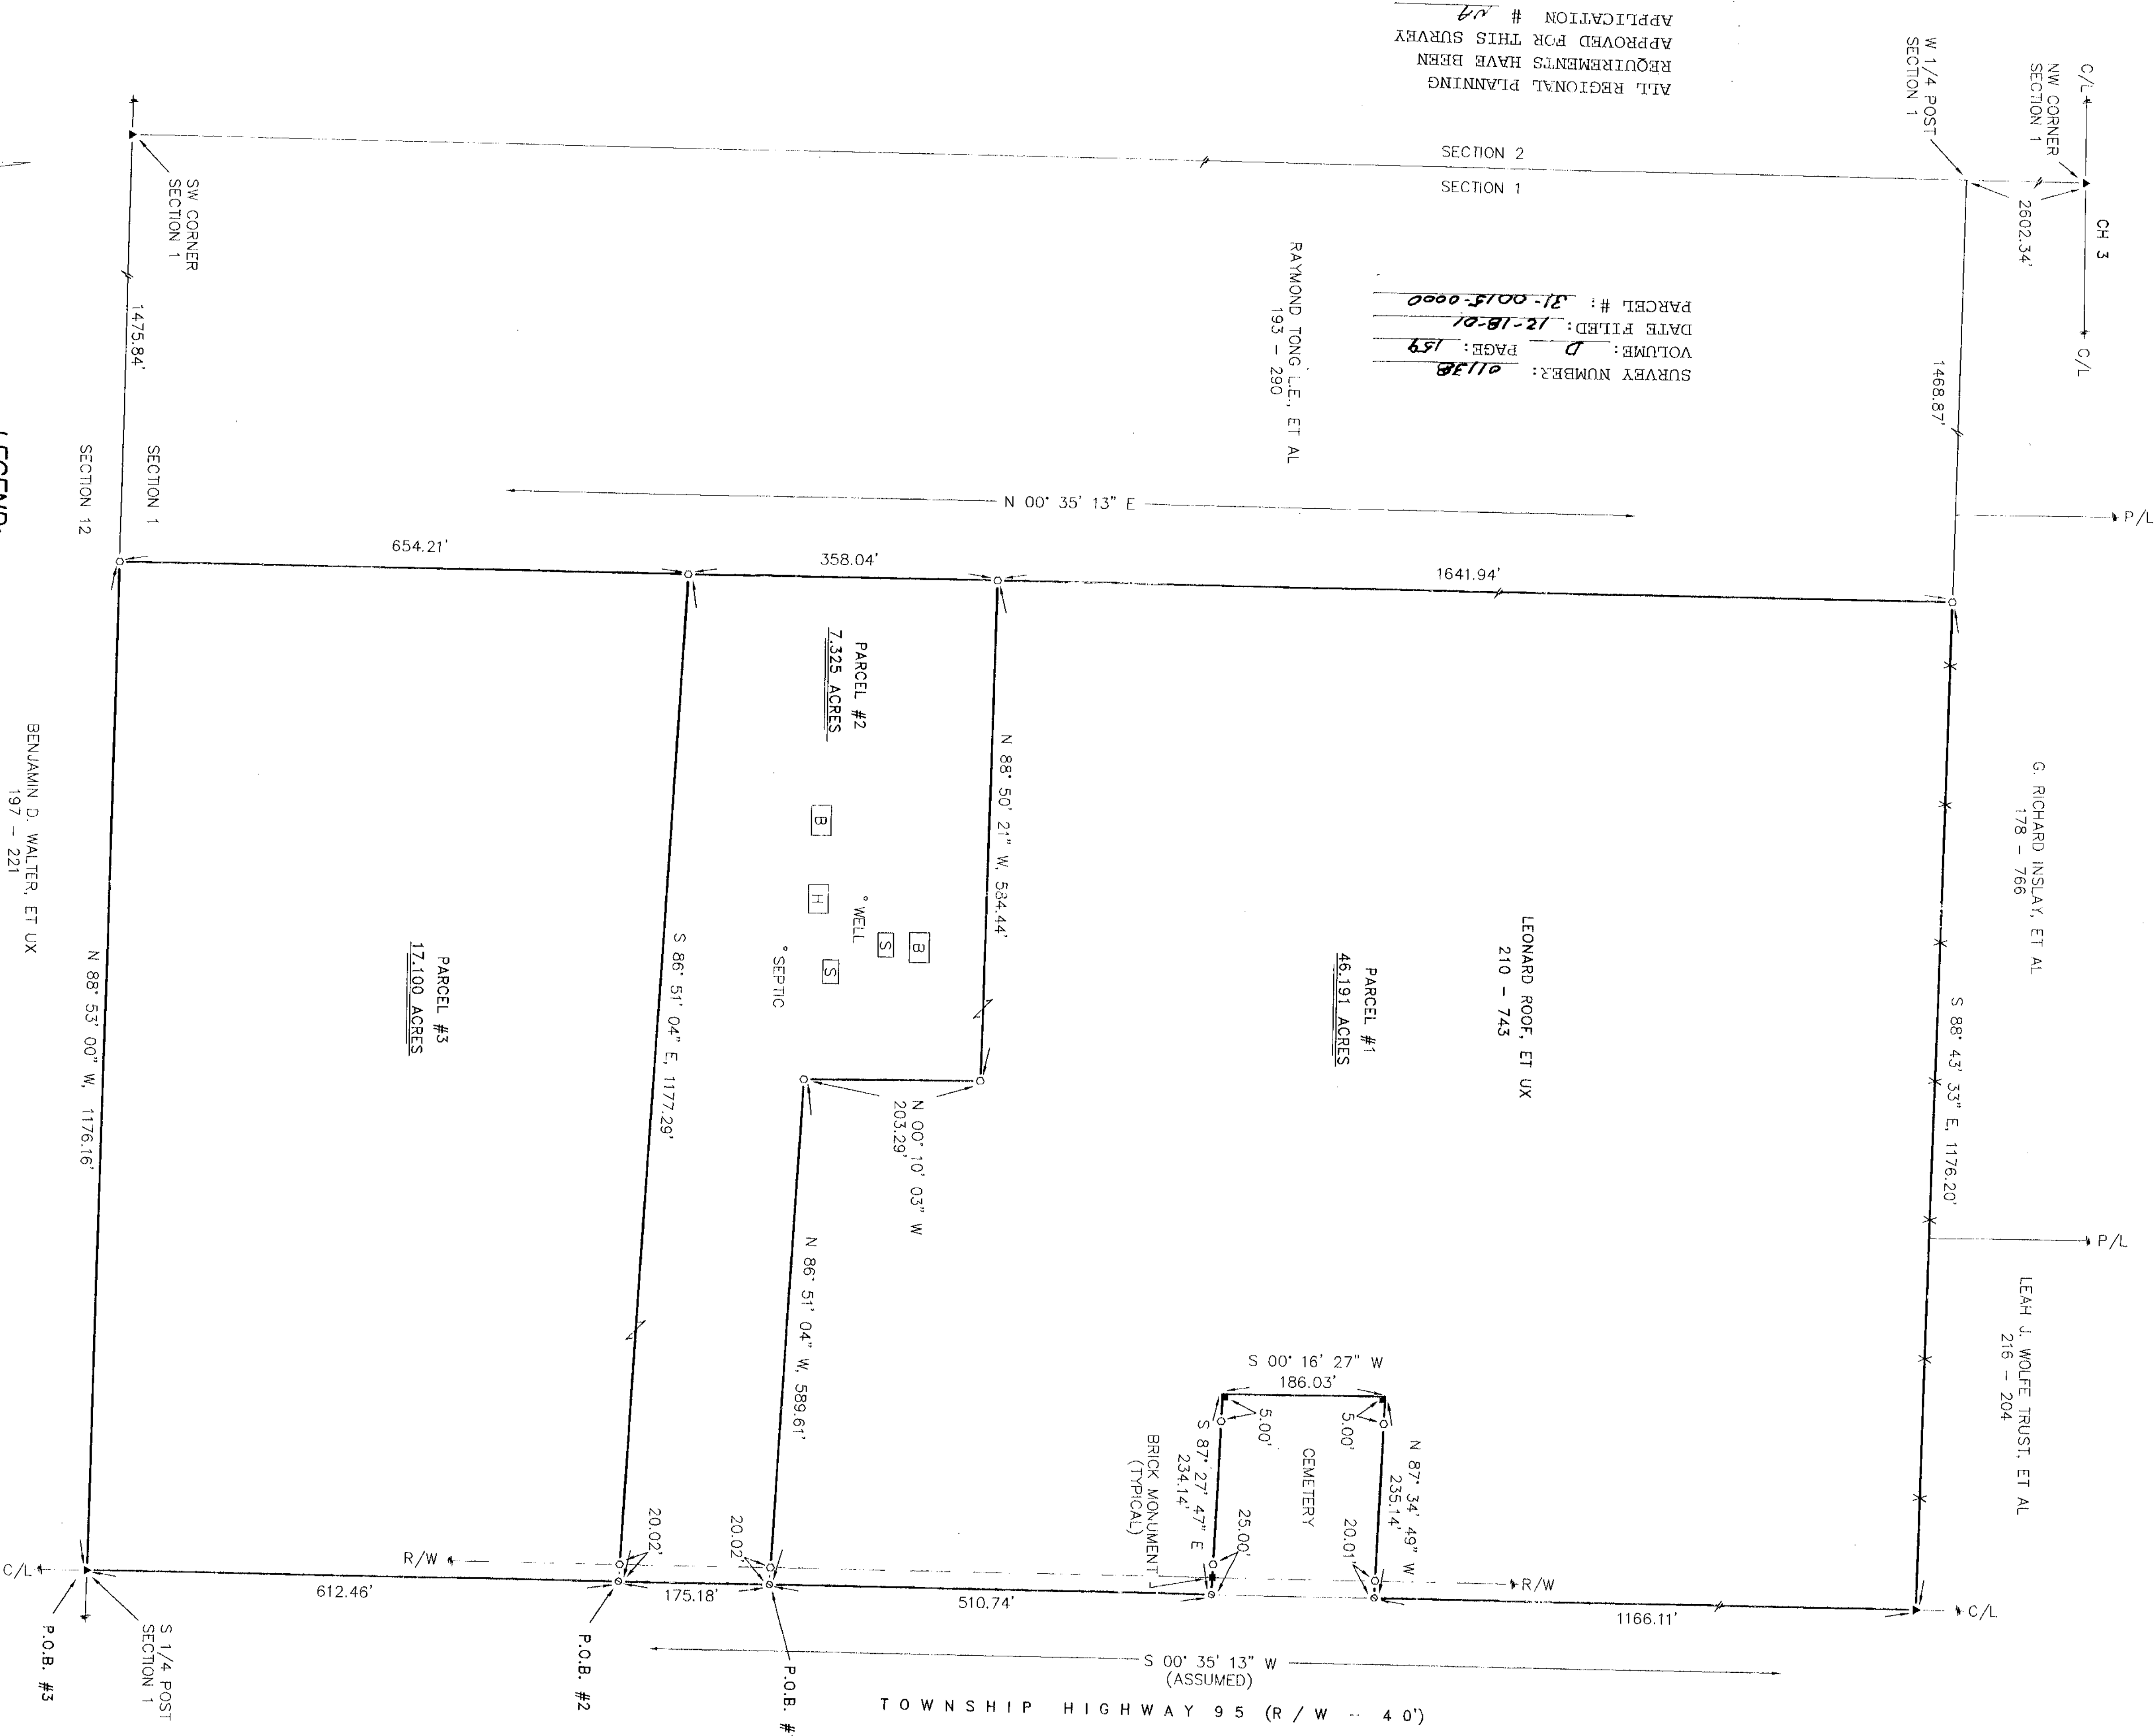

SURVEY NUMBER: 01138
VOLUME: D
DATE FILED: 12-18-01
PARCEL #: 31-0015-0000
APPLICATION # 117
ALL REGIONAL PLANNING
REQUIREMENTS HAVE BEEN
APPROVED FOR THIS SURVEY

RAYMOND TONG, L.E., ET AL
193 - 290

LEONARD ROOF, ET UX
210 - 743

PARCEL #1
46.191 ACRES

PARCEL #2
7.325 ACRES

PARCEL #3
17.109 ACRES

BENJAMIN D. WALTER, ET UX
197 - 221

LEGEND:


SET FOUND	DESCRIPTION
●	MONUMENT
⊕	RAILROAD SPIKE
⊙	NAIL
⊙	IRON PIPE
⊙	DRILL HOLE
⊙	5/8" IRON ROD WITH PERSONALIZED CAP
●	IRON ROD
■	STONE
▣	MONUMENT BOX
D	DEED
P	PLAT
M	MEASURED
C	CALCULATED
SR	DIAMETER
SR	SURVEY RECORD
SR	HOUSE
SR	GARAGE
SR	BARN
SR	SHED
SR	FENCE
C/L	CENTERLINE
R/W	RIGHT-OF-WAY
P/L	PROPERTY LINE

REFERENCES:

- DEED VOLUMES AND PAGES AS SHOWN.
- SURVEY VOLUME 3, PAGE 502.
- SURVEY VOLUME C, PAGE 522.
- SURVEY VOLUME C, PAGE 522.
- SURVEY VOLUME 3, PAGE 382.
- ORIGINAL U. S. GOVERNMENT FIELD NOTES.
- WYANDOT COUNTY CORNERSTONE RECORDS.
- WYANDOT COUNTY ROAD RECORDS.

NOTE:

THIS SURVEY DOES NOT INCLUDE A TITLE SEARCH, EASEMENTS OR OTHER ENCUMBRANCES ON OR OVER THE LAND ARE NOT SHOWN ON THIS SURVEY. ANY BUILDINGS OR OTHER STRUCTURES NOT TO SCALE, I HEREBY DECLARE THAT I HAVE SURVEYED THE ABOVE DESCRIBED PROPERTY DURING DECEMBER, 2001. THIS SURVEY IS SUBJECT TO ALL LEGAL, HIGHWAYS, EASEMENTS, RESTRICTIONS, LEASES OF RECORD AND OF RECORDS IN RESPECTIVE UTILITY OFFICES. THE BEARINGS REFERRED TO HEREON ARE BASED ON AN ASSUMED MERIDIAN AND ARE ONLY FOR THE PURPOSE OF ANGULAR MEASUREMENT.

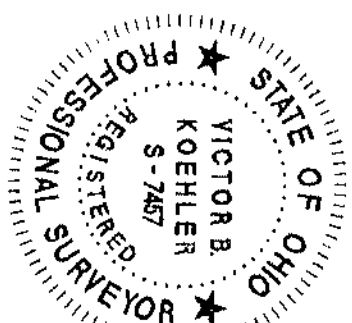

VICTOR B. KOEHLER, P.S. NO. 7457

12-17-01
DATE

SURVEY FOR: THE ROOF FAMILY TRUST

LOCATED IN PART OF THE SOUTHWEST QUARTER OF SECTION 1,
T-1-S, R-12-E, RIDGE TOWNSHIP, WYANDOT COUNTY, OHIO.

KOEHLER SURVEYING

P.O. BOX 28
UPPER SANDUSKY, OHIO 43351
419-294-5388

DRAWN BY	CHECKED BY	REVISION
DAI	WAK	
12-17-01	12-17-01	