

# KOehler Surveying

## Survey for: William H. Sowers


Being parcels of land situated in what is known as

"Old Town", in the village of Sycamore,

Wyandot County, Ohio

419-294-5388

43351

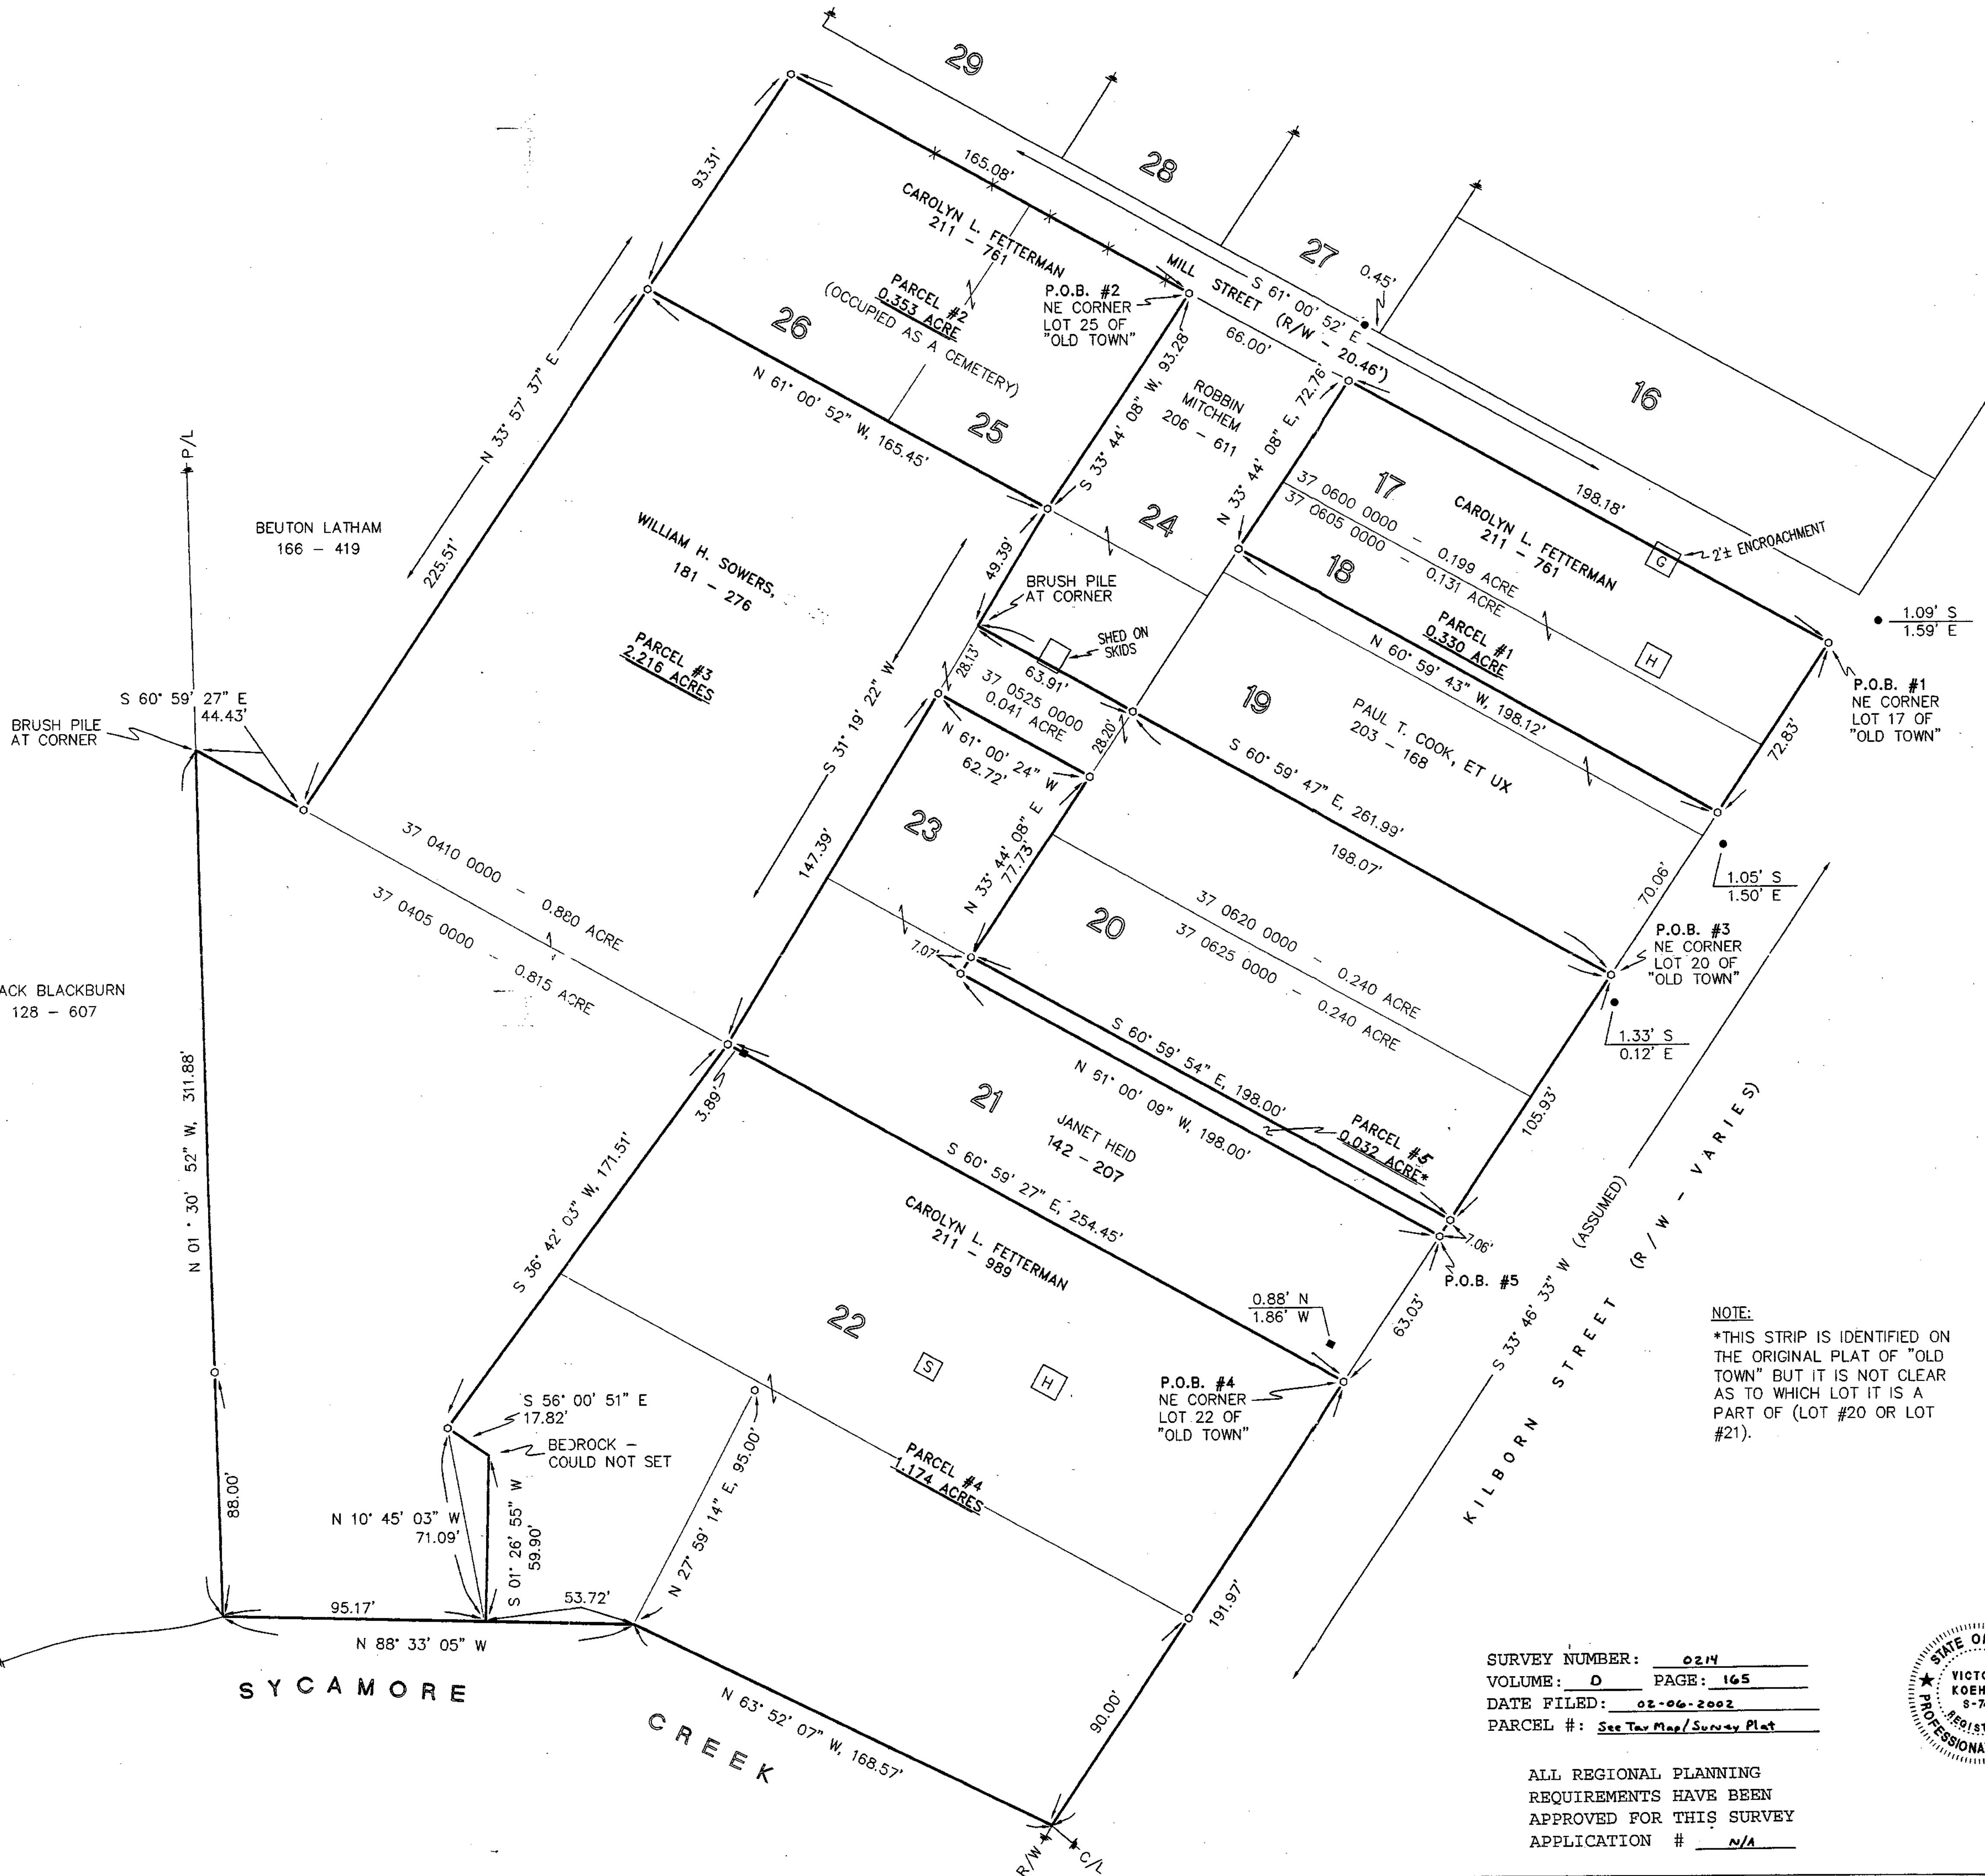

### REFERENCES:

- DEED VOLUMES AND PAGES AS SHOWN.
- SURVEY VOLUME 3, PAGE 240.
- SURVEY VOLUME 3, PAGE 281.
- SURVEY VOLUME 6, PAGE 451.
- SURVEY VOLUME 5, PAGE 275.
- SURVEY VOLUME 5, PAGE 272.
- SURVEY VOLUME 9, PAGE 245.
- SURVEY VOLUME D, PAGE 133.
- CABINET A, SLIDE 1, RECORDER'S OFFICE.
- ODOT RIGHT-OF-WAY PLANS - WYA-67-(21.42)(26.50).

### LEGEND:

SET FOUND	DESCRIPTION
○	MONUMENT
⊕	RAILROAD SPIKE
●	NAIL
○	IRON PIPE
●	DRILL HOLE
○	5/8" IRON ROD WITH PERSONALIZED CAP
●	IRON ROD
●	STONE
○	MONUMENT BOX
□	DEED
P	PLAT
M	MEASURED
C	CALCULATED
○	DIAMETER
SR	SURVEY RECORD
□	HOUSE
□	GARAGE
□	BARN
□	SHED
□	FENCE
○	CENTERLINE
○	R/W
P/L	PROPERTY LINE
■	CORNER POST

### NOTE:

\*THIS STRIP IS IDENTIFIED ON THE ORIGINAL PLAT OF "OLD TOWN" BUT IT IS NOT CLEAR AS TO WHICH LOT IT IS A PART OF (LOT #20 OR LOT #21).

NOTE: THIS SURVEY DOES NOT INCLUDE A TITLE SEARCH. EASEMENTS OR OTHER ENCUMBRANCES ON OR OVER THE LAND ARE NOT SHOWN ON THIS SURVEY. ANY BUILDINGS OR OTHER STRUCTURES NOT TO SCALE. I HEREBY DECLARE THAT I HAVE SURVEYED THE ABOVE DESCRIBED PROPERTY DURING DECEMBER, 2001. THIS SURVEY IS SUBJECT TO ALL LEGAL HIGHWAYS, EASEMENTS, RESTRICTIONS, LEASES OF RECORD AND OF RECORDS IN RESPECTIVE UTILITY OFFICES. THE BEARINGS REFERRED TO HEREON ARE BASED ON AN ASSUMED MERIDIAN AND ARE ONLY FOR THE PURPOSE OF ANGULAR MEASUREMENT.



01-25-02  
VICTOR B. KOEHLER, P.S. NO. 7457  
DATE

SURVEY NUMBER: 0214  
VOLUME: D PAGE: 165  
DATE FILED: 02-06-2002  
PARCEL #: See Tax Map/Survey Plat

ALL REGIONAL PLANNING  
REQUIREMENTS HAVE BEEN  
APPROVED FOR THIS SURVEY  
APPLICATION # N/A

1	DRAWN:	CHECKED:	REVISIONS:
1	DAL 01-09-02	VBK 01-24-02	

1  
01206-S