

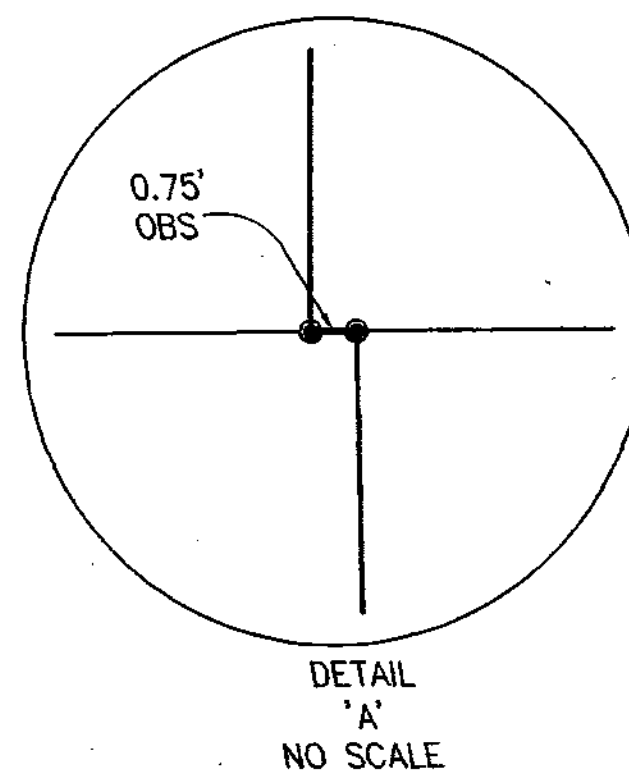
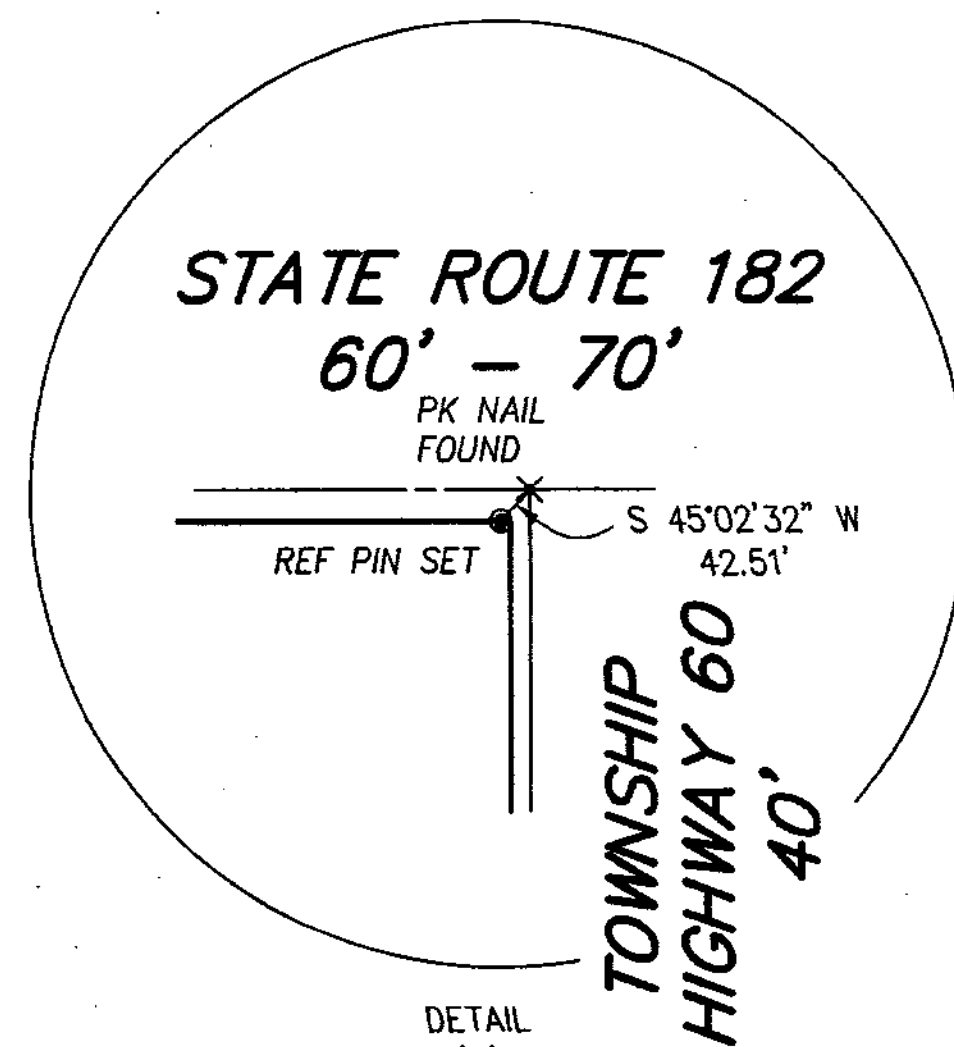


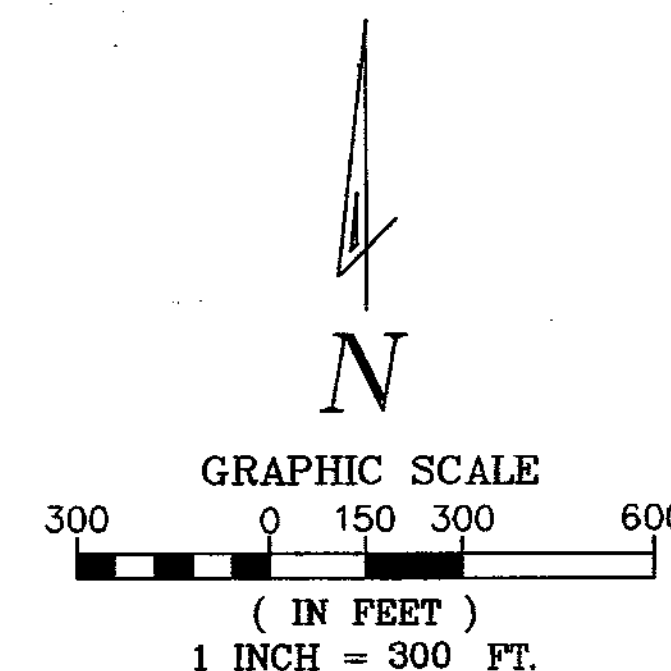

LEGEND

- MONUMENT BOX FOUND
- × NAIL FOUND
- IRON PIPE FOUND
- IRON PIN FOUND
- STONE FOUND
- 1/2" IRON PIN SET
- ▲ RR SPIKE FOUND
- BRASS DISC IN CONC.

STATE ROUTE 182 WIDTH VARIES

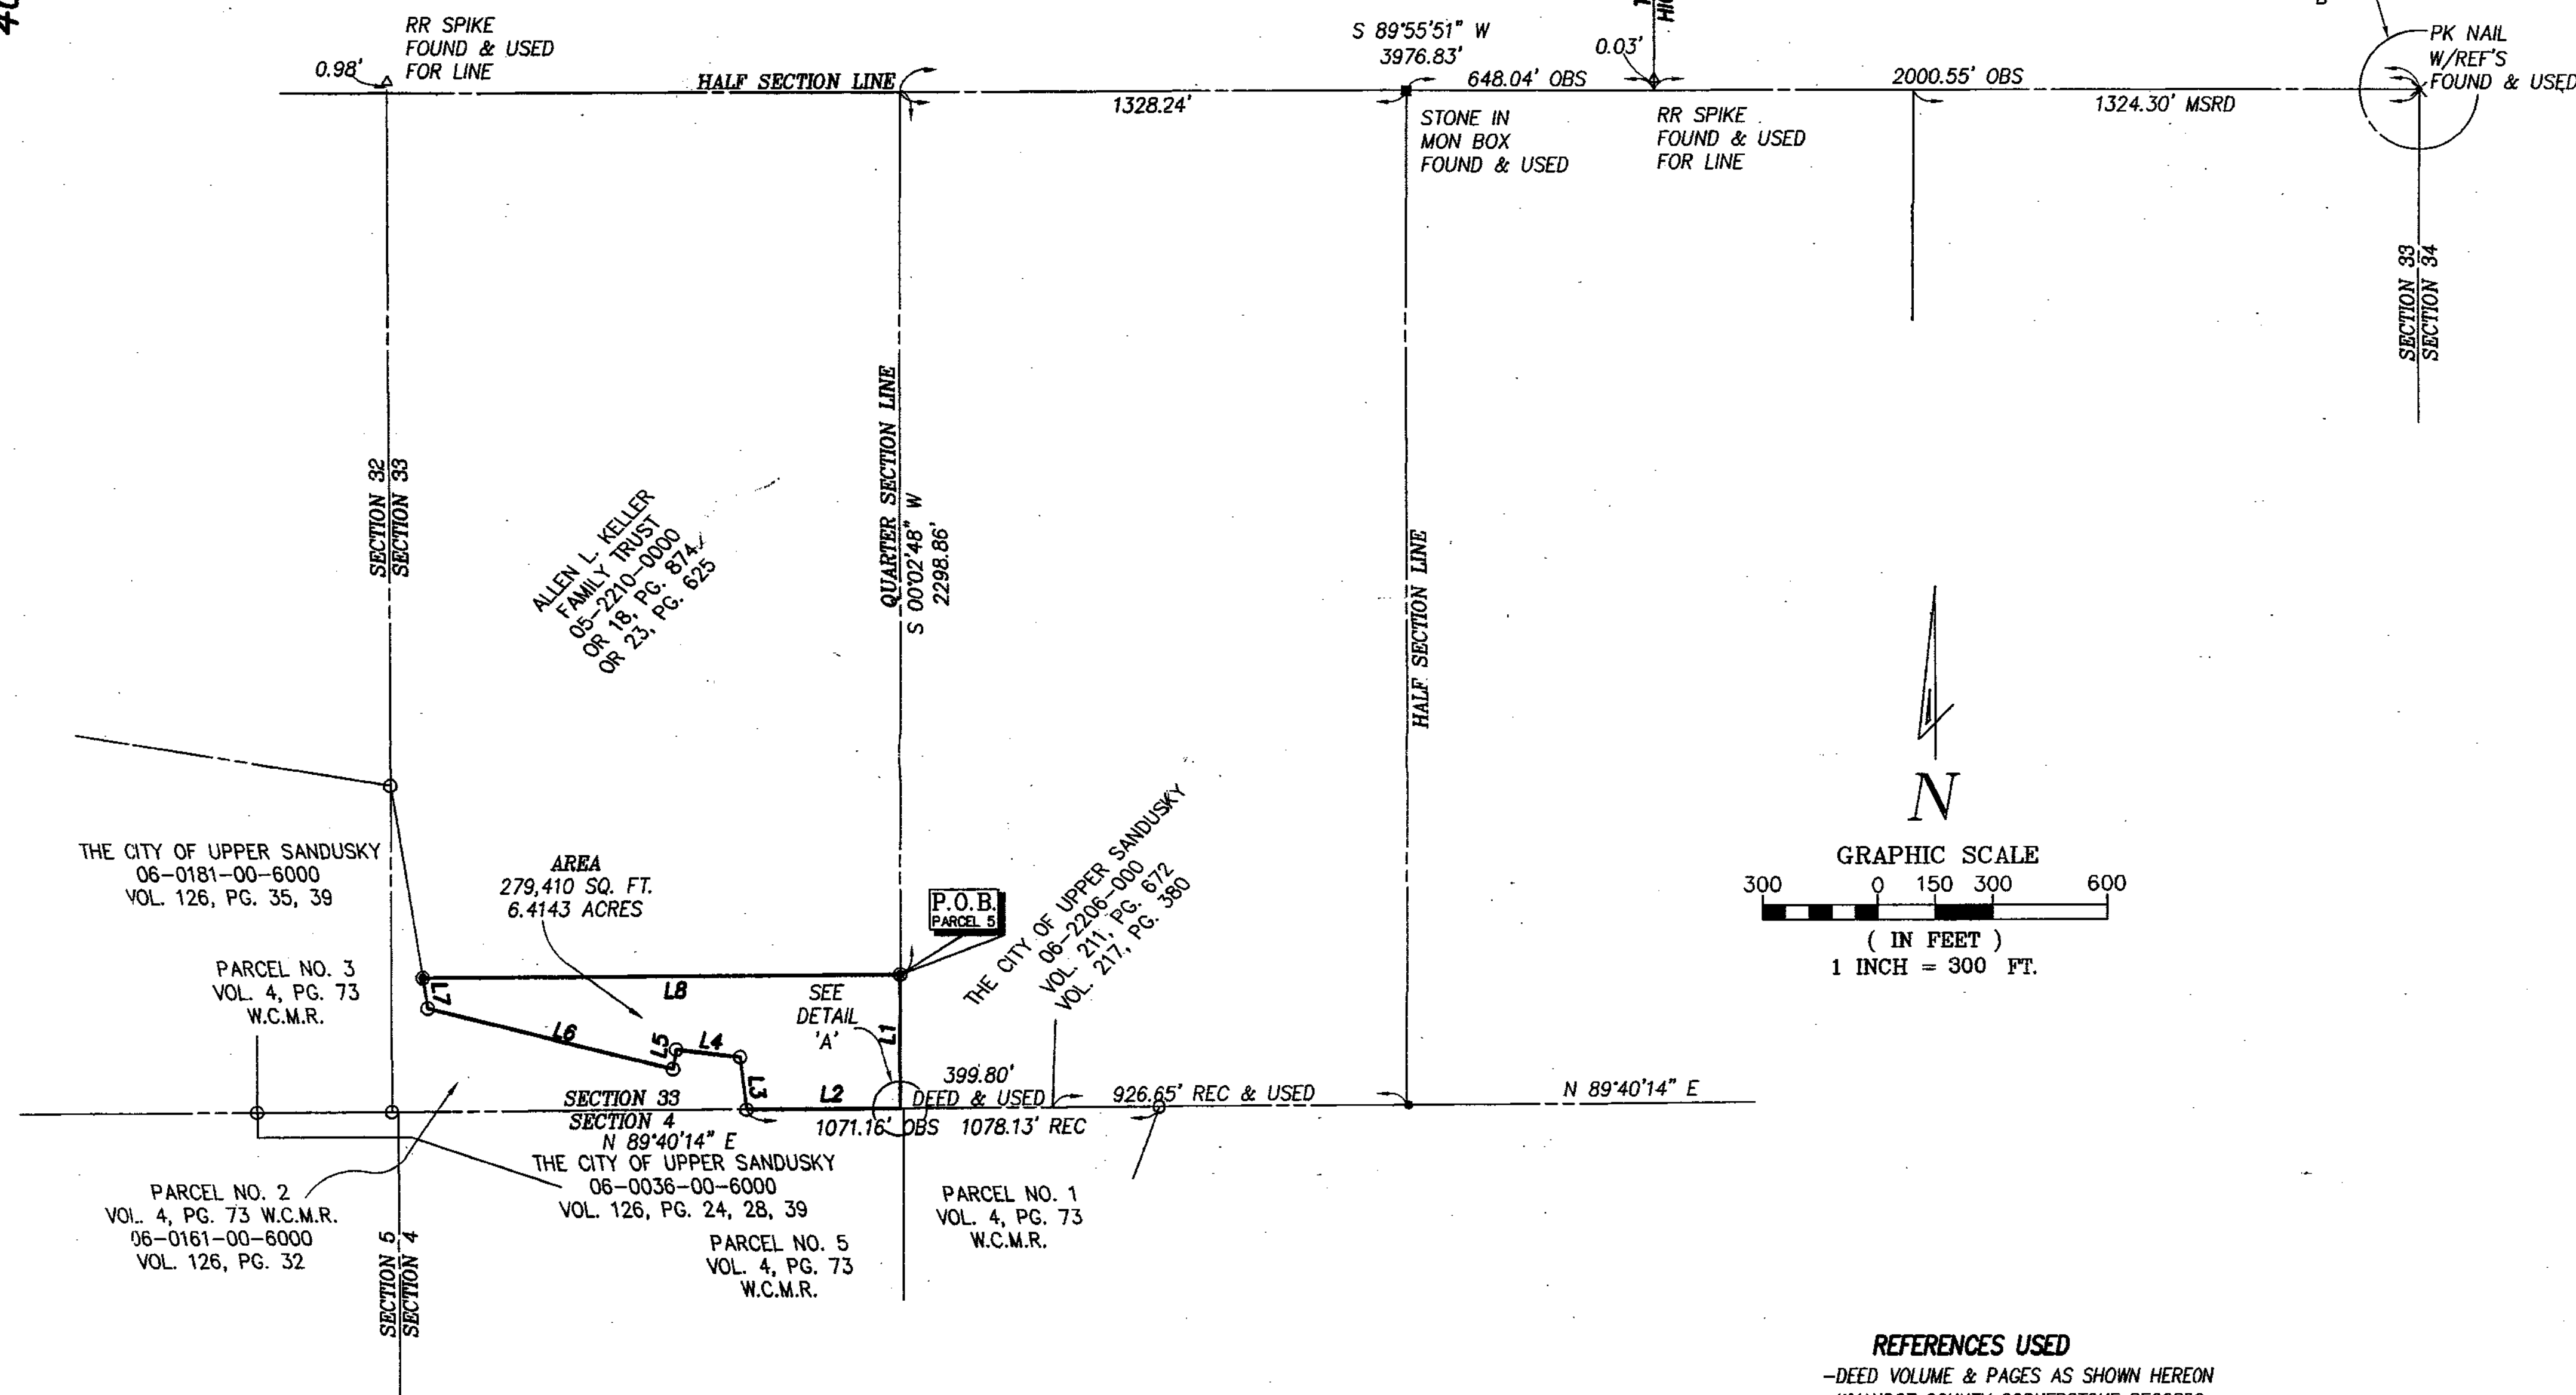


REFERENCES USED

- DEED VOLUME & PAGES AS SHOWN HEREON
- WYANDOT COUNTY CORNERSTONE RECORDS
- ORIGINAL U.S. GOVERNMENT FIELD NOTES
- PENN CENTRAL RAILROAD R/W RECORDS
- FOLLOWING SURVEY PLATS:
- VOLUME C, PAGE 54
- VOLUME C, PAGE 143
- VOLUME D, PAGE 62
- VOLUME 1, PAGE 83
- VOLUME 4, PAGE 73
- VOLUME 4, PAGE 131
- VOLUME 5, PAGE 109
- VOLUME 5, PAGE 433
- VOLUME 5, PAGE 473
- VOLUME 6, PAGE 106
- VOLUME 6, PAGE 310
- VOLUME 7, PAGE 161
- VOLUME 7, PAGE 220
- VOLUME 8, PAGE 247
- VOLUME 9, PAGE 248
- VOLUME D, PAGE 161
- VOLUME D, PAGE 162

SURVEY NUMBER: 0230
 VOLUME: 0 PAGE: 168
 DATE FILED: 03-20-2002
 PARCEL #: 05-2210-0000

ALL REGIONAL PLANNING
 REQUIREMENTS HAVE BEEN
 APPROVED FOR THIS SURVEY.
 APPLICATION # N/A

L1= S 00°02'48" W 345.23'
 L2= S 89°40'14" W 399.56'
 L3= N 07°06'00" W 137.44'
 L4= N 83°06'29" W 168.02'
 L5= S 09°22'24" W 51.38'
 L6= N 76°16'03" W 660.11'
 L7= N 09°35'40" W 78.91'
 L8= N 89°40'14" E 1246.41'

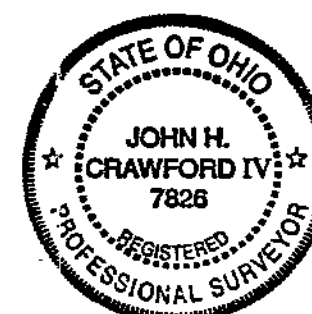


01-14-2002
 Revised 03-14-2002

JOHN H. CRAWFORD IV REGISTERED PROFESSIONAL SURVEYOR NO. 7826

BEARINGS SHOWN HEREON ARE TO AN ASSUMED MERIDIAN AND ARE USED TO DENOTE ANGLES ONLY. DISTANCES ARE GIVEN IN FEET AND DECIMAL PARTS THEREOF. ALL IRON PINS SHOWN AS SET ARE 30" LONG 1/2" STEEL REBAR WITH AN IDENTIFICATION CAP STAMPED "HULL & ASSOC".

Hull & Associates, Inc.
 ENGINEERS - GEOLOGISTS - SCIENTISTS - PLANNERS
 8161 COCHRAN ROAD
 SUITE A
 SOLON, OHIO 44136
 PHONE: (440) 519-2555
 FAX: (440) 519-2560
 WWW.HULLINC.COM

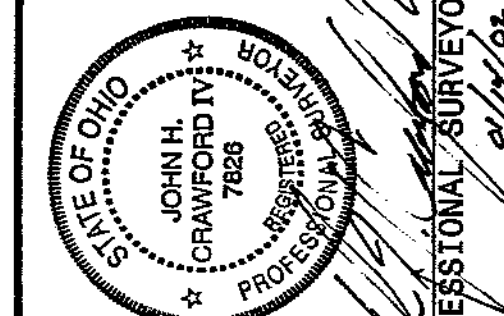

LOT SPLIT SURVEY
 KELLER / CITY OF UPPER SANDUSKY

CRANE TOWNSHIP
 SECTIONS 33
 TOWNSHIP 2
 RANGE 14 EAST

ITEM	DATE	DESCRIPTION
1	03/14/02	Misc. Revisions
2		
3		
SHEET TITLE:

PROPERTY LINE
 SURVEY

SHEET 1 OF 1