


BOUNDARY SURVEY

BEING A PART OF THE SW 1/4 OF SECTION 17, T1S, R13E,
VILLAGE OF CAREY, COUNTY OF WYANDOT, STATE OF OHIO.

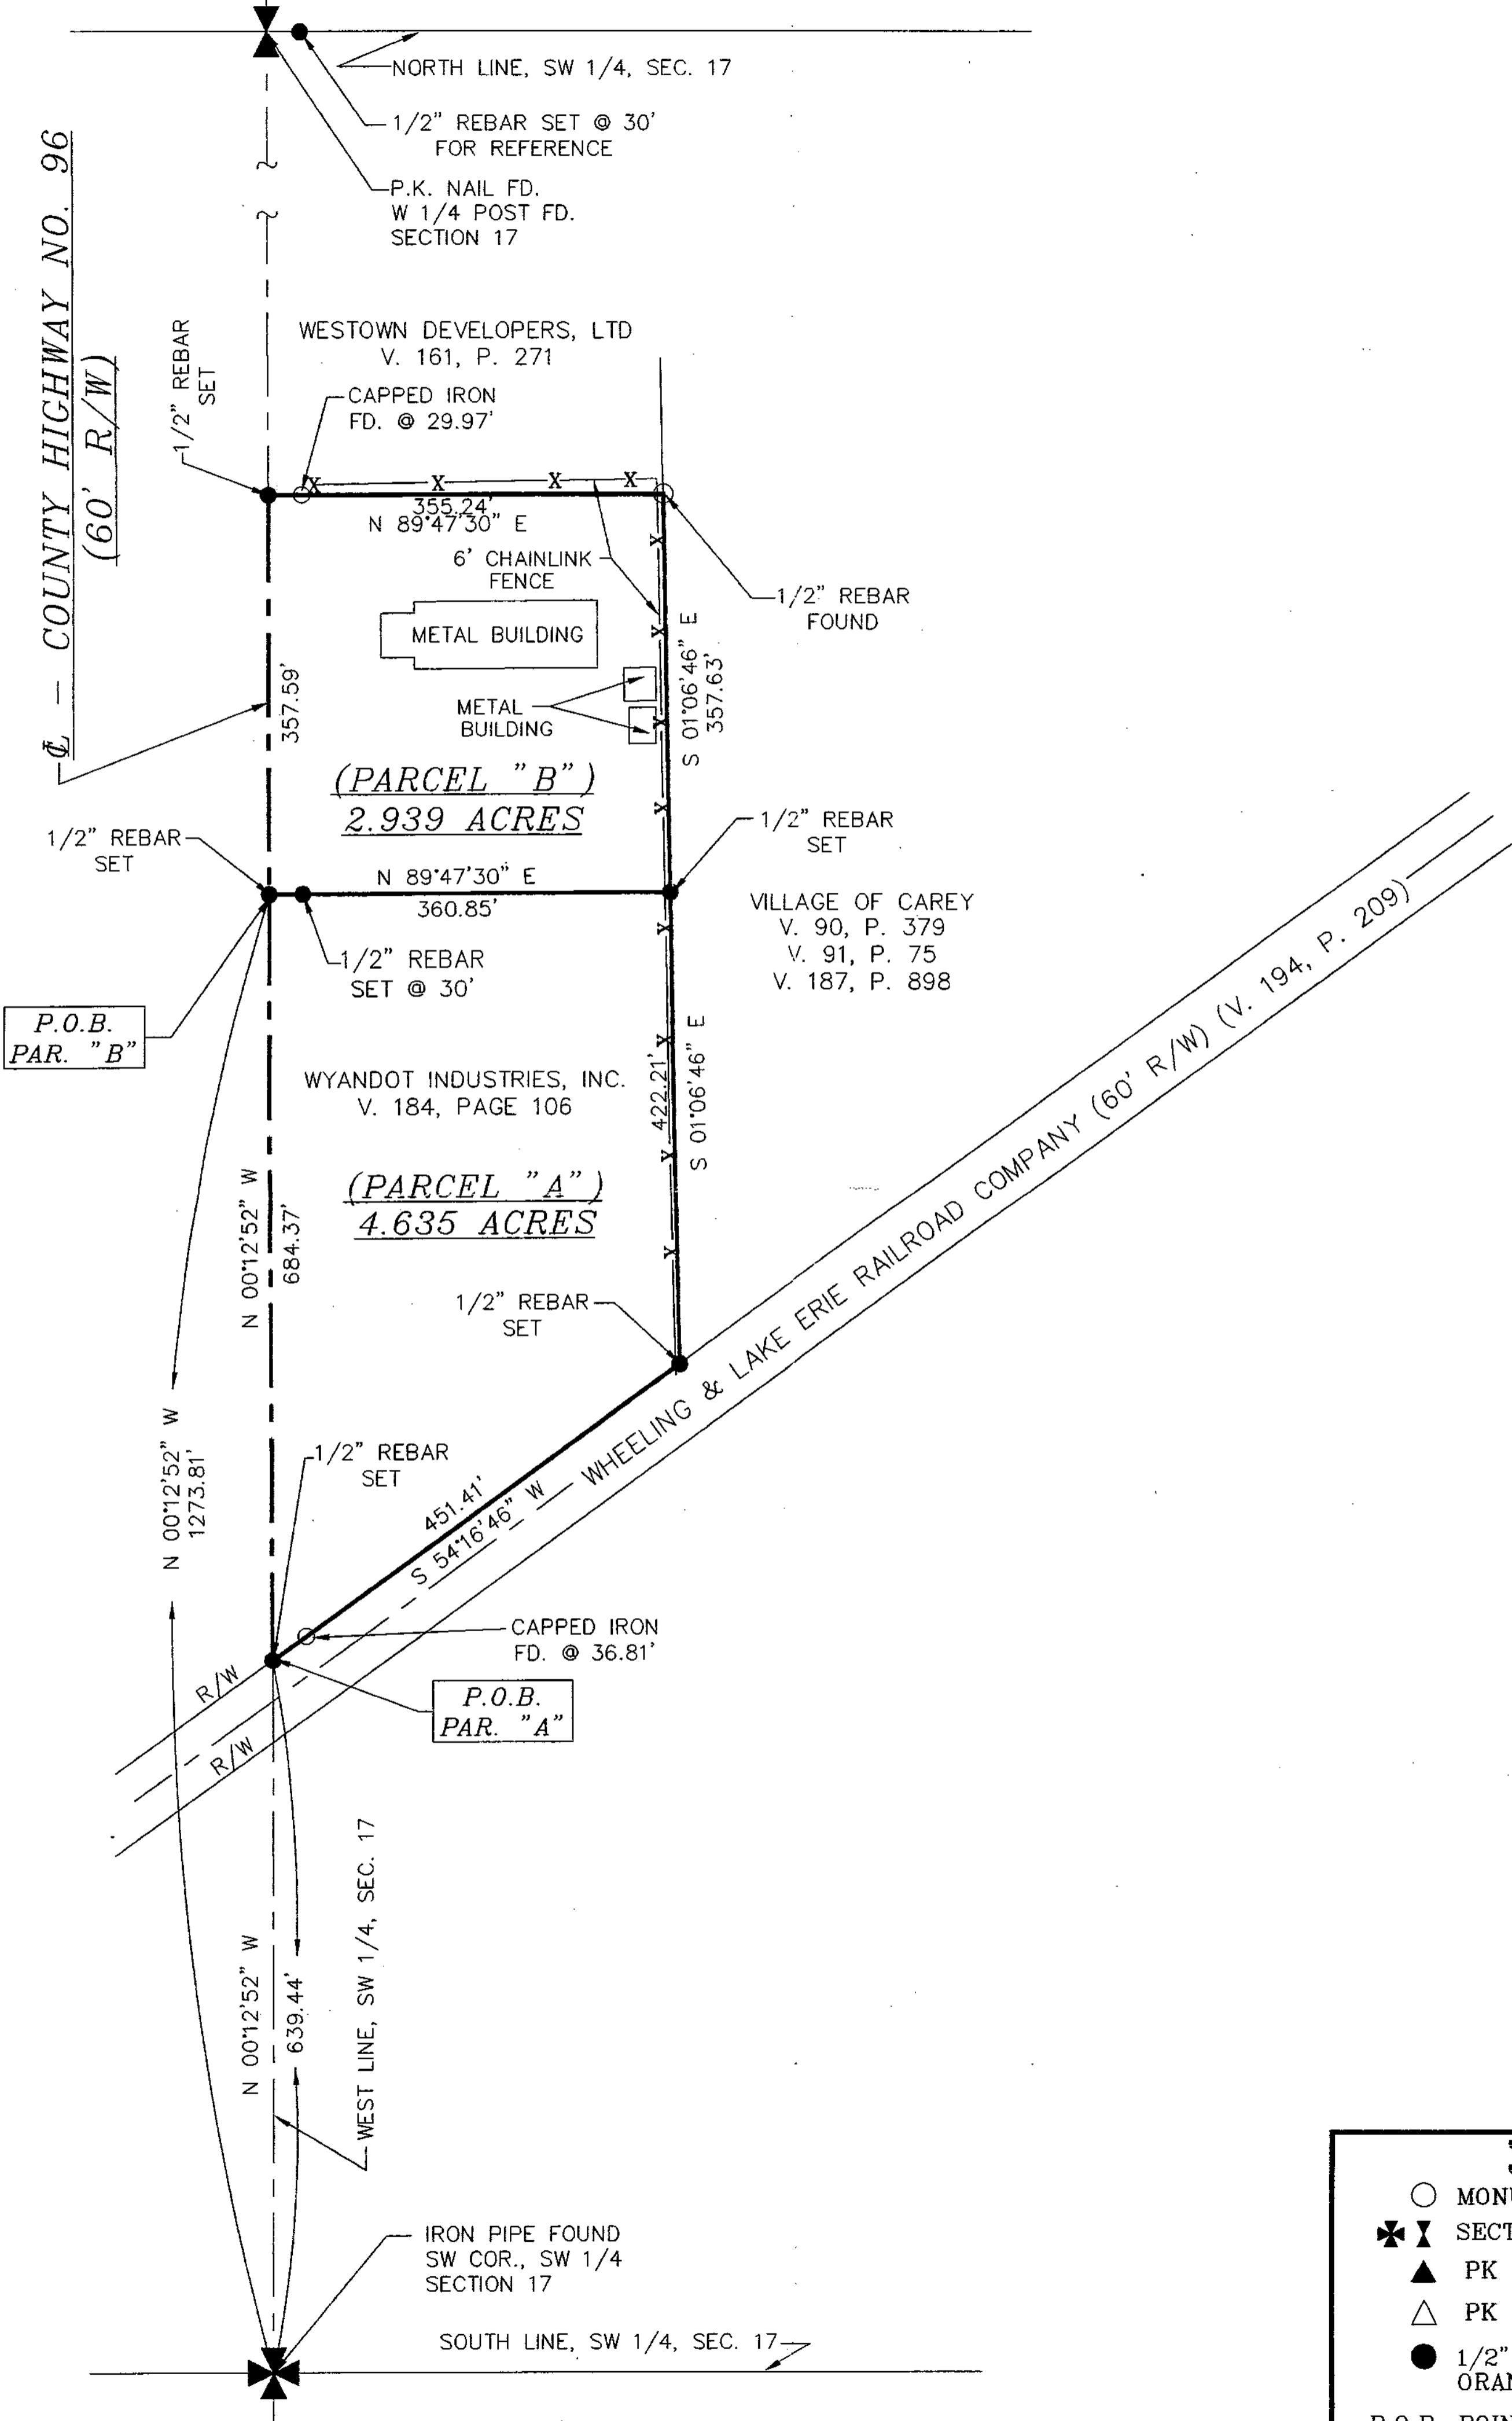

DEED REFERENCE: VOLUME 184, PAGE 106

I CERTIFY THAT THIS SURVEY WAS PREPARED AND COMPLETED BY MYSELF OR UNDER MY DIRECT SUPERVISION, AND IS BASED ON A FIELD SURVEY PERFORMED IN Apr 2002

Edward A. Van Horn
EDWARD A. VAN HORN
REGISTERED SURVEYOR
No. 6563
STATE OF OHIO
EDWARD A. VAN HORN
SURVEYING & ENGINEERING
P.O. BOX 612
FINDLAY, OHIO 45839
(419) 423-5630



SURVEY NUMBER: 0249
VOLUME: 0 PAGE: 172
DATE FILED: 05-09-02
PARCEL #: 10-0725-6000

2917

LEGEND

- MONUMENTATION FOUND, AS MARKED
- ✖ SECTION CORNERS, AS MARKED
- ▲ PK NAIL SET
- △ PK NAIL FD.
- 1/2" X 30" REBAR SET, MARKED W/ ORANGE PLASTIC CAP "VHHA 6563"
- P.O.B. POINT OF BEGINNING
R/W RIGHT-OF-WAY



EDWARD A. VAN HORN, P.S.

VAN HORN, HOOVER
& ASSOCIATES, INC.
SURVEYING & ENGINEERING
P.O. BOX 612
FINDLAY, OHIO 45839
(419) 423-5630

WYANDOT INDUSTRIES

P.O. BOX 135		REVISIONS	BY	DATE
SCALE 1"	= 100'			
DATE	3-28-02			
DRN	DSC CKD EVH			
DISK				
TITLE	BEING A PART OF THE SW 1/4 OF SECTION 17, T1S, R13E, VILLAGE OF CAREY, COUNTY OF WYANDOT, STATE OF OHIO.			
NO	1 OF 1			