
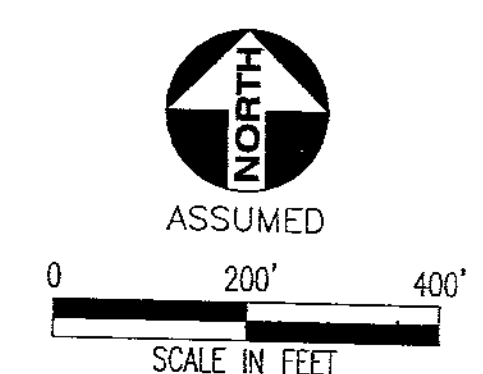


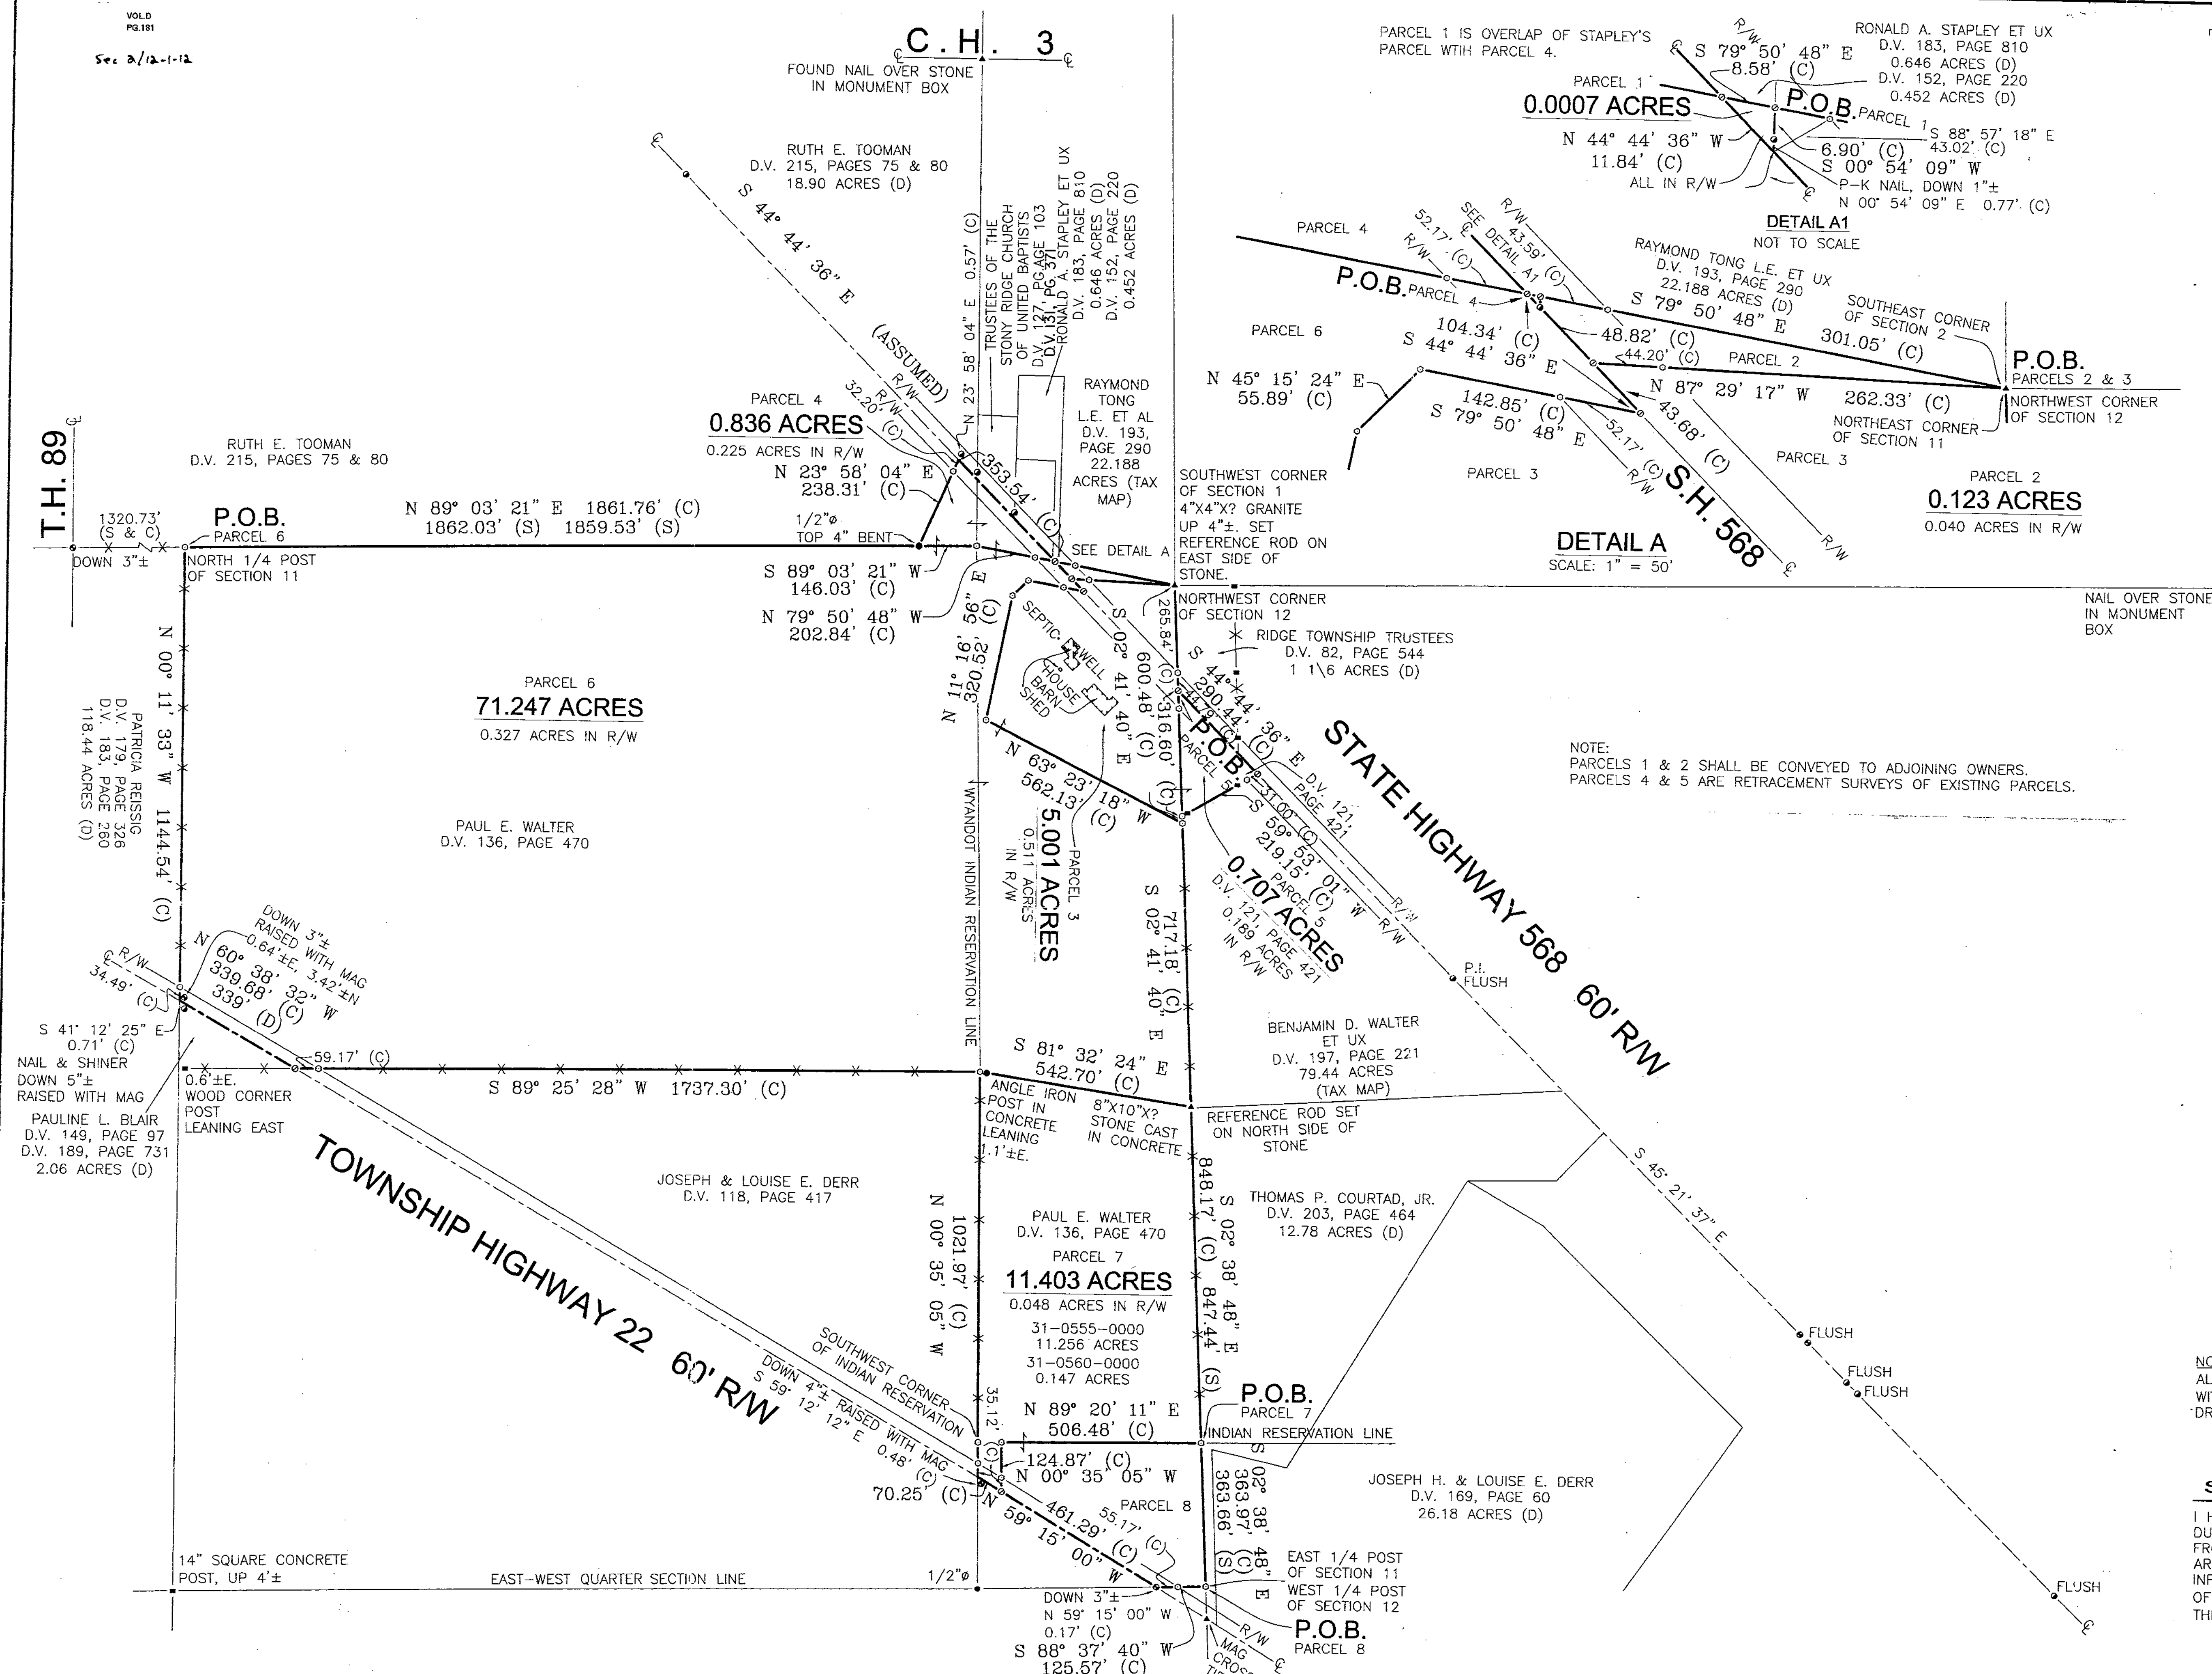

REFERENCES

- DEED VOLUME AND PAGE AS SHOWN
- WYANDOT COUNTY CORNERSTONE REFERENCES
- U.S. GOVERNMENT FIELD NOTES
- SURVEY VOLUME 1, PAGE 152
- SURVEY VOLUME 3, PAGES 277, 362, 347 & 502
- SURVEY VOLUME 4, PAGES 6, 401 & 485
- SURVEY VOLUME 5, PAGES 58, 197 & 453
- SURVEY VOLUME 6, PAGE 217
- SURVEY VOLUME C, PAGE 372
- SURVEY VOLUME D, PAGES 57A & B


LEGEND

SET	FOUND	DESCRIPTION
●	●	CONC. MONUMENT
○	○	RAILROAD SPIKE
○	○	NAIL
○	○	IRON ROD
○	○	DRILL HOLE
○	○	STONE
○	○	MONUMENT BOX
○	○	IRON PIPE
○	○	WOOD POST
(D)	(D)	DEED
(P)	(P)	PLAT
(M)	(M)	MEASURED
(S)	(S)	SURVEYED
(C)	(C)	CALCULATED

NOTE:
ALL IRON ROD SET ARE 5/8" DIA. x 30" LENGTH
WITH PERSONALIZED CAPS (HANK AND ASSOC.)
DRIVEN FLUSH.

SURVEYOR'S STATEMENT

I HEREBY DECLARE THAT THE ABOVE PARCEL WAS SURVEYED DURING JULY, 2002, PROPERTY LINES SHOWN ARE LOCATED FROM DEEDS ON RECORD AND ARE DEED LINES. BEARINGS ARE ASSUMED FOR ANGULAR MEASUREMENT ONLY. ALL INFORMATION SHOWN IS TRUE AND CORRECT TO THE BEST OF MY KNOWLEDGE AND BELIEF (PER CHAPTER 4733-37 OF THE OHIO ADMINISTRATIVE CODE).

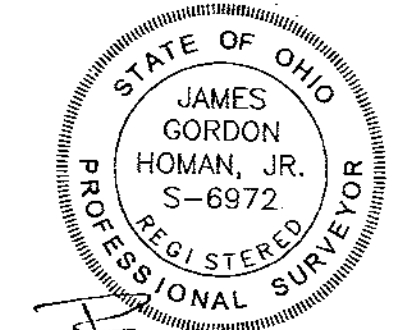

James G. Homan, Jr. 09-17-02
DATE

SURVEY NUMBER: 0297
VOLUME: D PAGE: 181
DATE FILED: 10-02-02
PARCEL #: 31-0200-0000, 31-0556-0000, 31-0270-0000, 31-0560-0000
ALL REGIONAL PLANNING REQUIREMENTS HAVE BEEN
APPROVED FOR THIS SURVEY APPLICATION # 5-001-02-52
(0007A) - 02-52V, 02-52
(123A) - 02-52V, 02-53
(11402A) - 02-54
(3-215A) - 02-55
(5-001) - 02-56

HANK AND ASSOCIATES, INC.
ENGINEERING SURVEYING
137 SOUTH WASHINGTON STREET
T. H. F. SURVEYING P.A. X. (419) 447-4300
PHONE: (419) 447-4300 FAX: (419) 447-2076

PAUL WALTER
SURVEY FOR: PAUL WALTER
LOCATED IN THE SOUTHEAST 1/4 OF SECTION 2, THE NORTHEAST 1/4 OF SECTION 11, AND THE NORTHWEST 1/4 OF SECTION 12, RIDGE TOWNSHIP, T-1-S, R-12-E, WYANDOT COUNTY, OHIO.

REVISIONS:
DRAWN BY: JGH
CHECKED BY: DST
DATE: 07-17-02
SCALE: 1" = 100'

JOB NO. 2021.161