


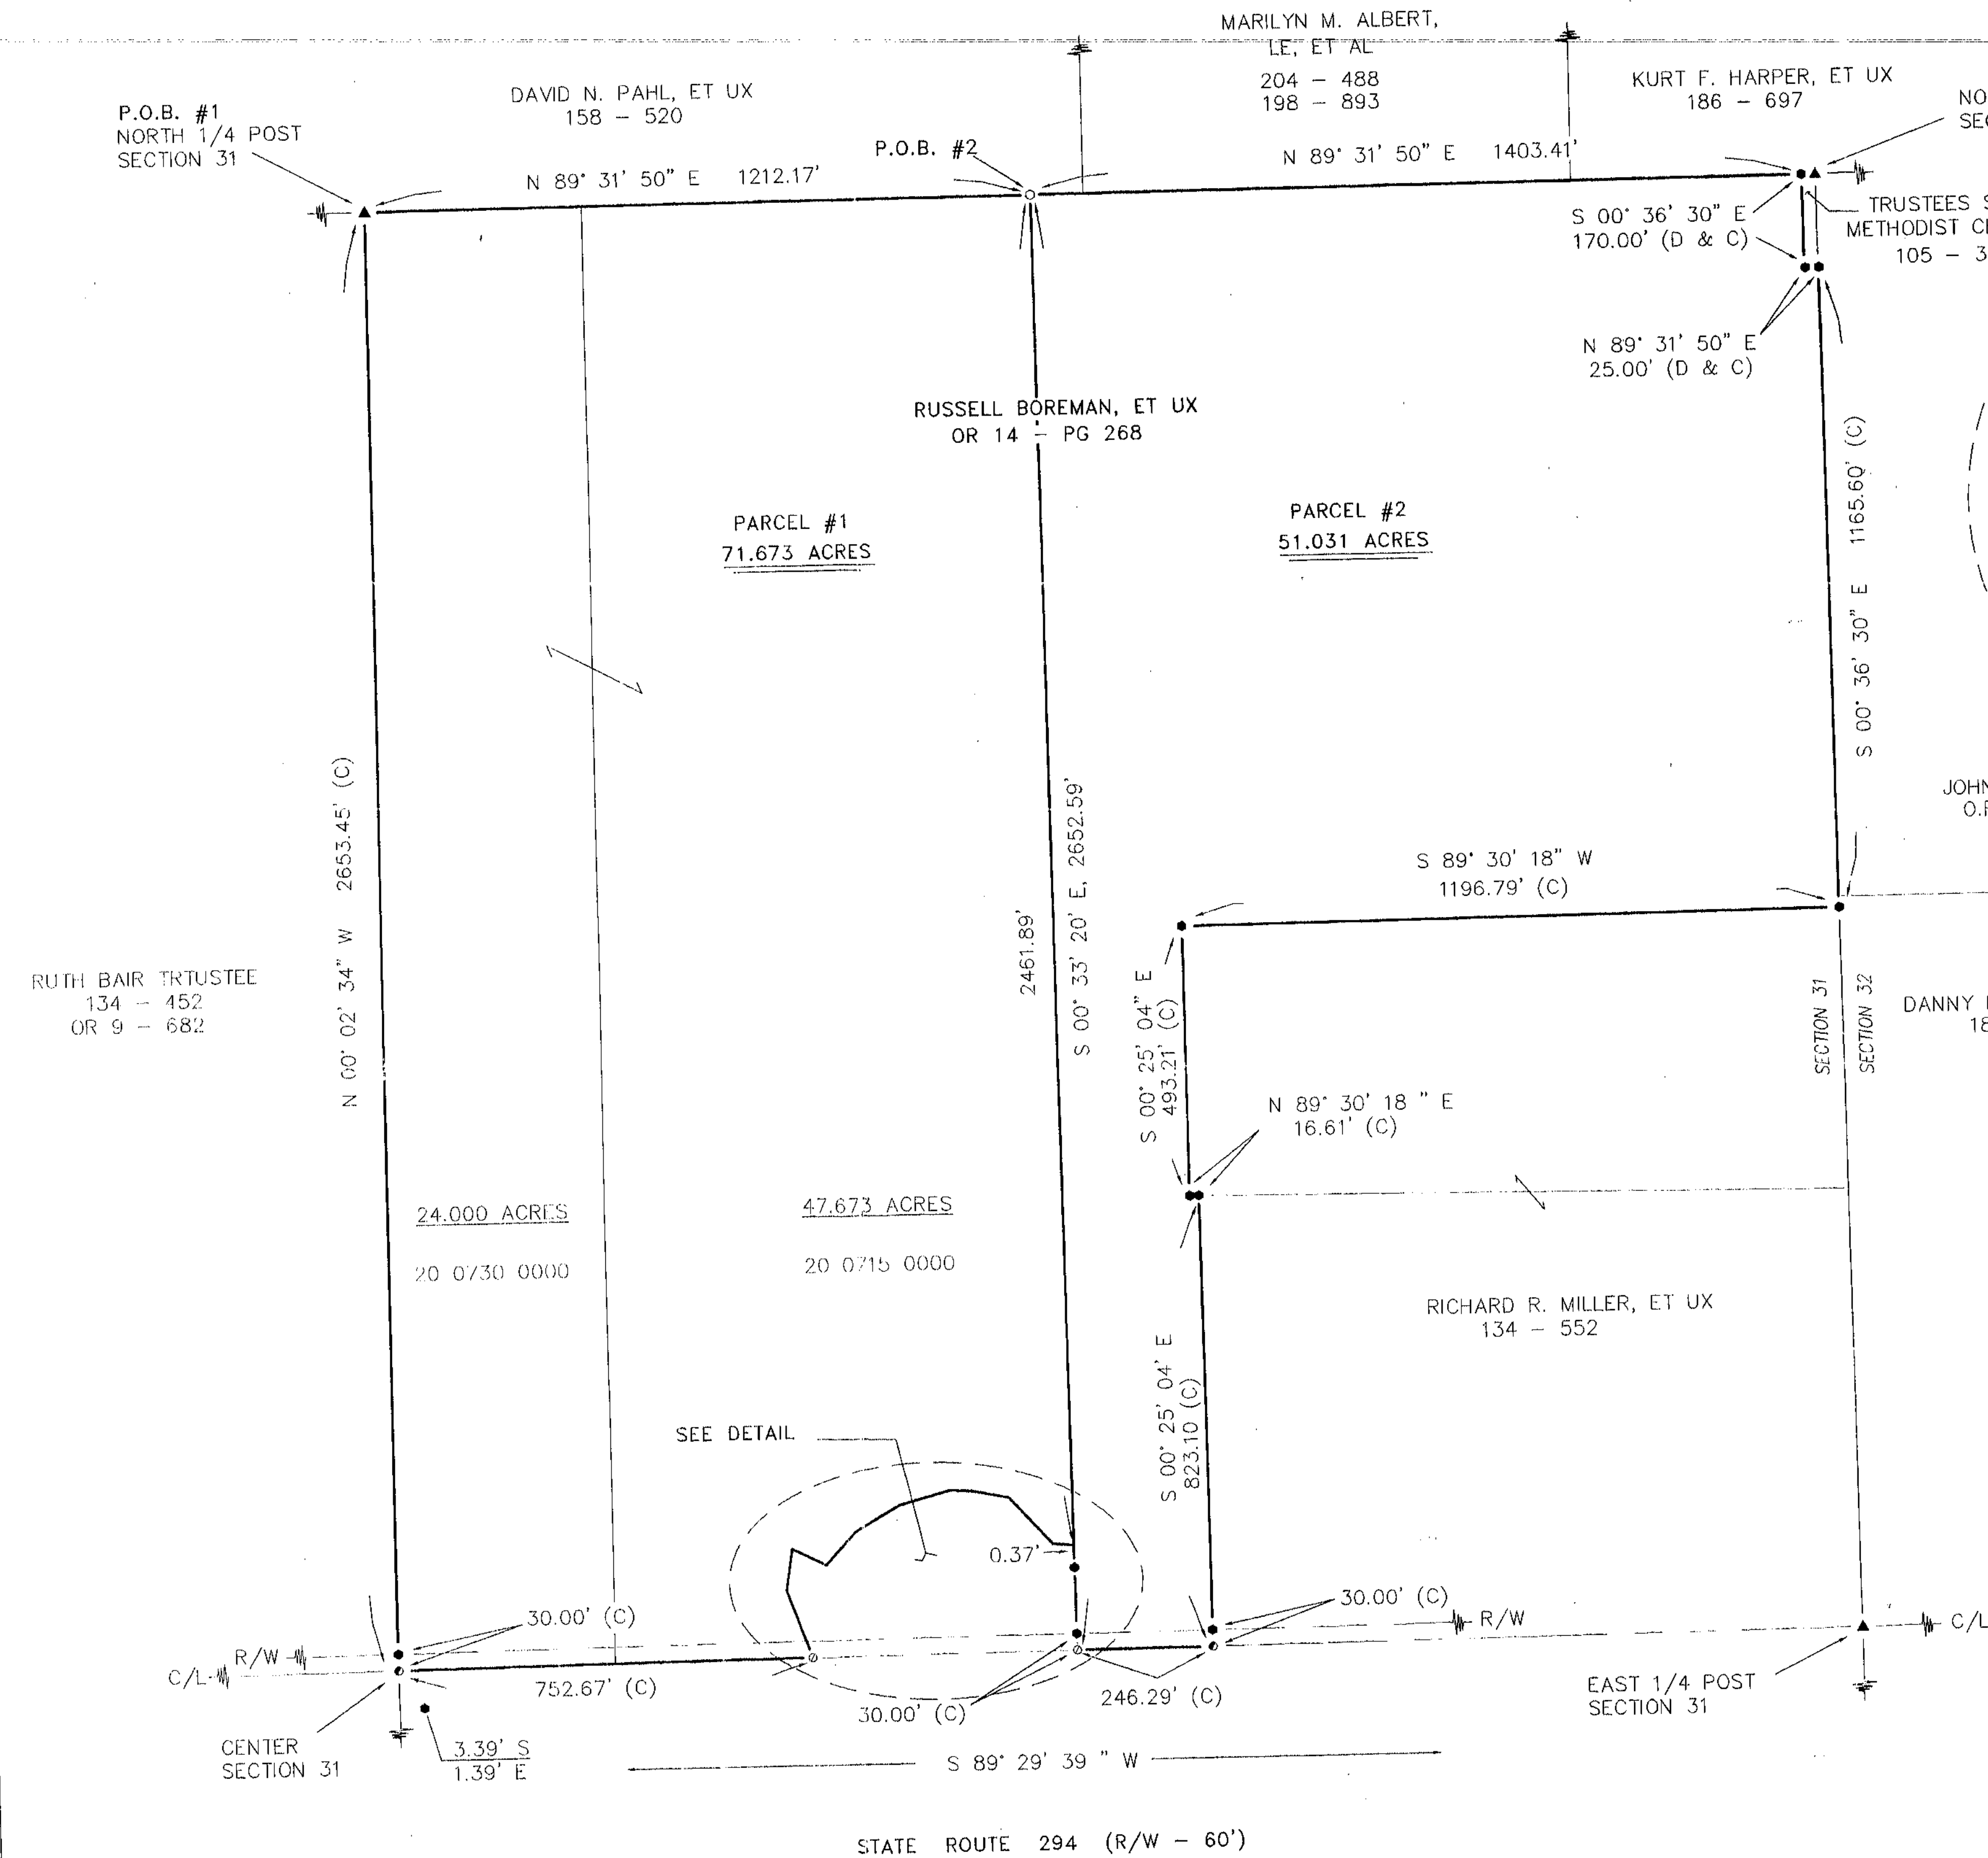

ALL REGIONAL PLANNING
REQUIREMENTS HAVE BEEN
APPROVED FOR THIS SURVEY
APPLICATION # 02-59
(71.673A)

SURVEY NUMBER: 02109
VOLUME: D PAGE: 183
DATE FILED: 11-04-02
PARCEL #: 20-0730-0000, 20-0715-0000

NOTE:

THERE IS NO INDICATION OF ANY CEMETERY
LOCATED ON MR. BOREMAN'S PROPERTY.
UPON VIEWING THE SITE IT APPEARS THAT
BRADEY CEMETERY WAS LOCATED ON
THE ADJOINING PROPERTY TO THE EAST
(RICHARD MILLER).

REFERENCES:


- DEED VOLUMES AND PAGES AS SHOWN.
- SURVEY VOLUME 3, PAGE 19.
- SURVEY VOLUME 6, PAGE 208.
- SURVEY VOLUME 5, PAGE 6.
- SURVEY VOLUME D, PAGE 110.
- WYANDOT COUNTY CORNERSTONE RECORDS.
- WYANDOT COUNTY ROAD RECORDS.

LEGEND:

SET	FOUND	DESCRIPTION
⊙	⊙	MONUMENT
⊕	⊕	RAILROAD SPIKE
⊙	⊙	NAIL
⊙	⊙	IRON PIPE
⊙	⊙	DRILL HOLE
⊙	⊙	5/8" IRON ROD WITH PERSONALIZED CAP
⊙	⊙	IRON ROD
⊙	⊙	STONE
⊙	⊙	MONUMENT BOX
⊙	⊙	DEED
⊙	⊙	PLAT
⊙	⊙	MEASURED
⊙	⊙	CALCULATED
⊙	⊙	DIAMETER
⊙	⊙	SURVEY RECORD
⊙	⊙	HOUSE
⊙	⊙	GARAGE
⊙	⊙	BARN
⊙	⊙	SHED


NOTE: THIS SURVEY DOES NOT INCLUDE A TITLE SEARCH.
EASEMENTS OR OTHER ENCUMBRANCES ON OR
OVER THE LAND ARE NOT SHOWN ON THIS SURVEY.

I HEREBY DECLARE THAT I HAVE SURVEYED THE ABOVE
DESCRIBED PROPERTY DURING SEPTEMBER, 2002.
THIS SURVEY IS SUBJECT TO ALL LEGAL HIGHWAYS,
EASEMENTS, RESTRICTIONS, LEASES OF RECORD,
AND OF RECORDS IN RESPECTIVE UTILITY OFFICES.
THE BEARINGS REFERRED TO HEREON ARE BASED
ON AN ASSUMED MERIDIAN AND ARE ONLY FOR
THE PURPOSE OF ANGULAR MEASUREMENT.

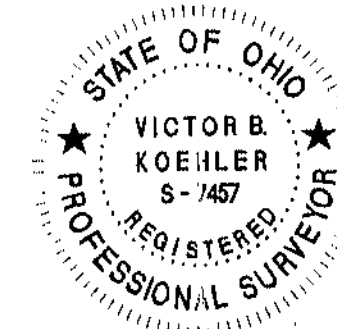

VICTOR B. KOEHLER, P.S. NO. 7457

DATE

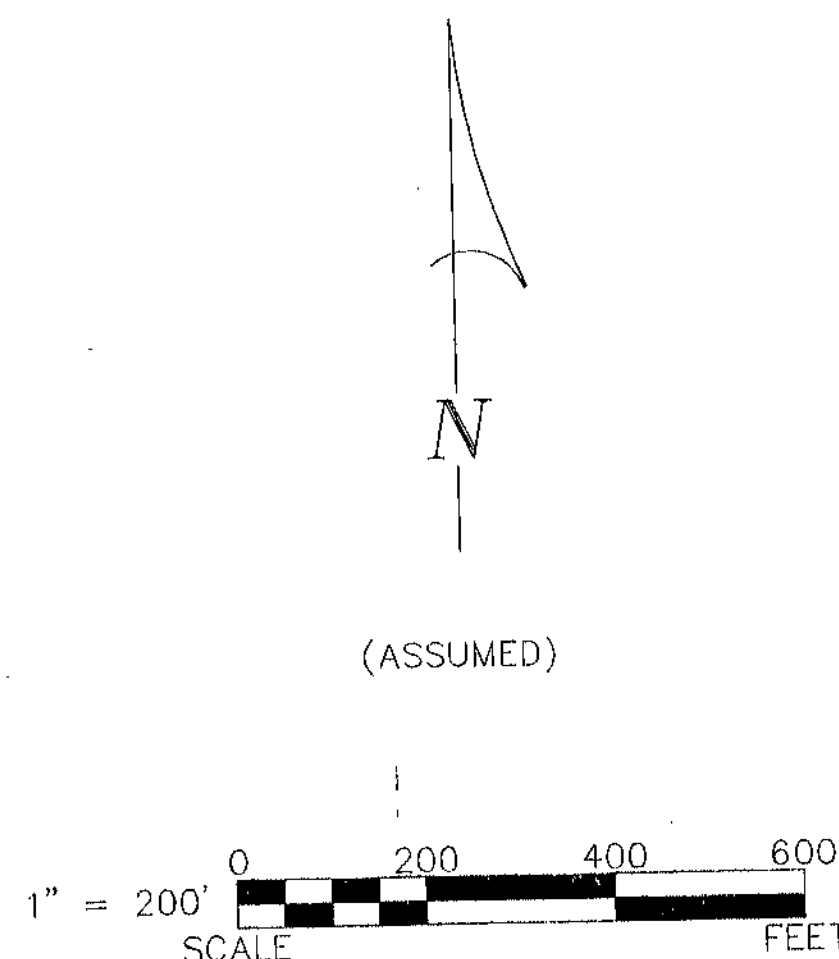

SURVEY FOR: RUSSELL BOREMAN

BEING A PARCEL OF LAND SITUATED IN PART OF THE NORTHEAST
QUARTER OF SECTION 31, T-3-S, R-13-E,
MIFFLIN TOWNSHIP, WYANDOT COUNTY, OHIO

DRAWN:	DAL	10-01-02
CHECKED:	VBK	10-02-02
REVISIONS:	DAL/VBK	11-04-02

KOEHLER SURVEYING

P. O. BOX 28 UPPER SANDUSKY, OHIO 43351 419-294-5388