



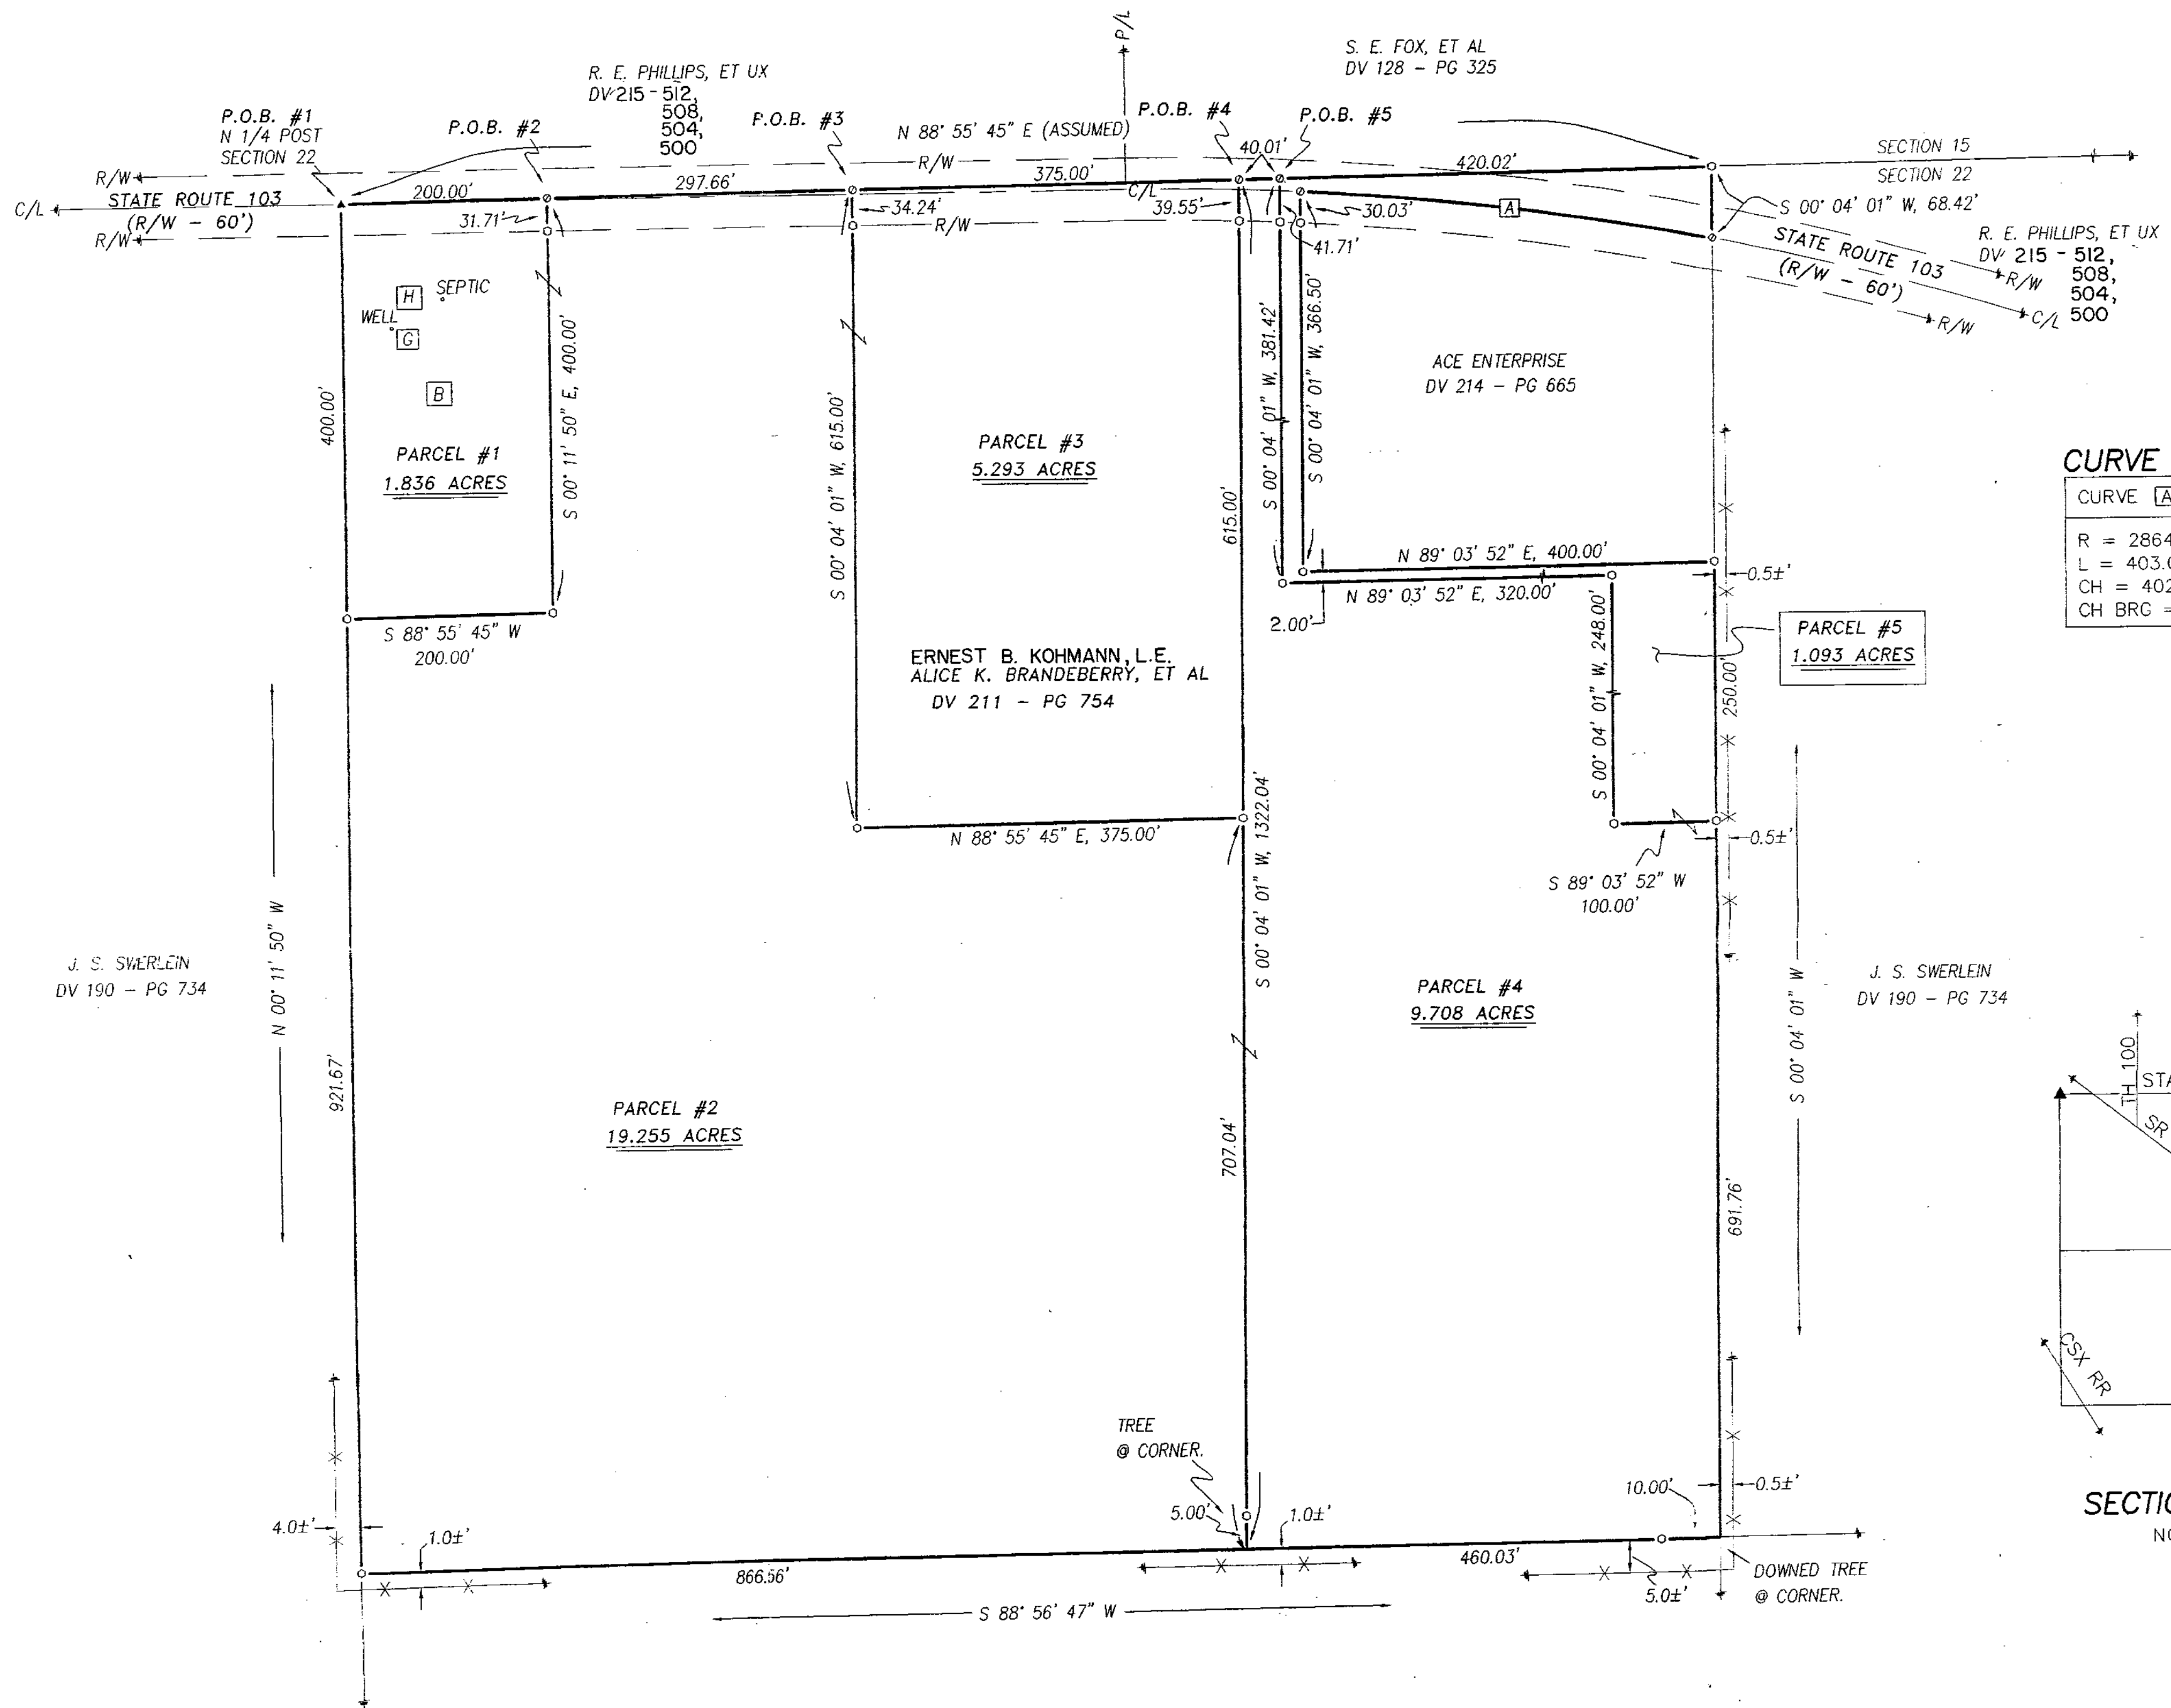

CURVE DATA:

CURVE [A]:
R = 2864.7595'
L = 403.0818'
CH = 402.7494'
CH BRG = N 83° 09' 35" W

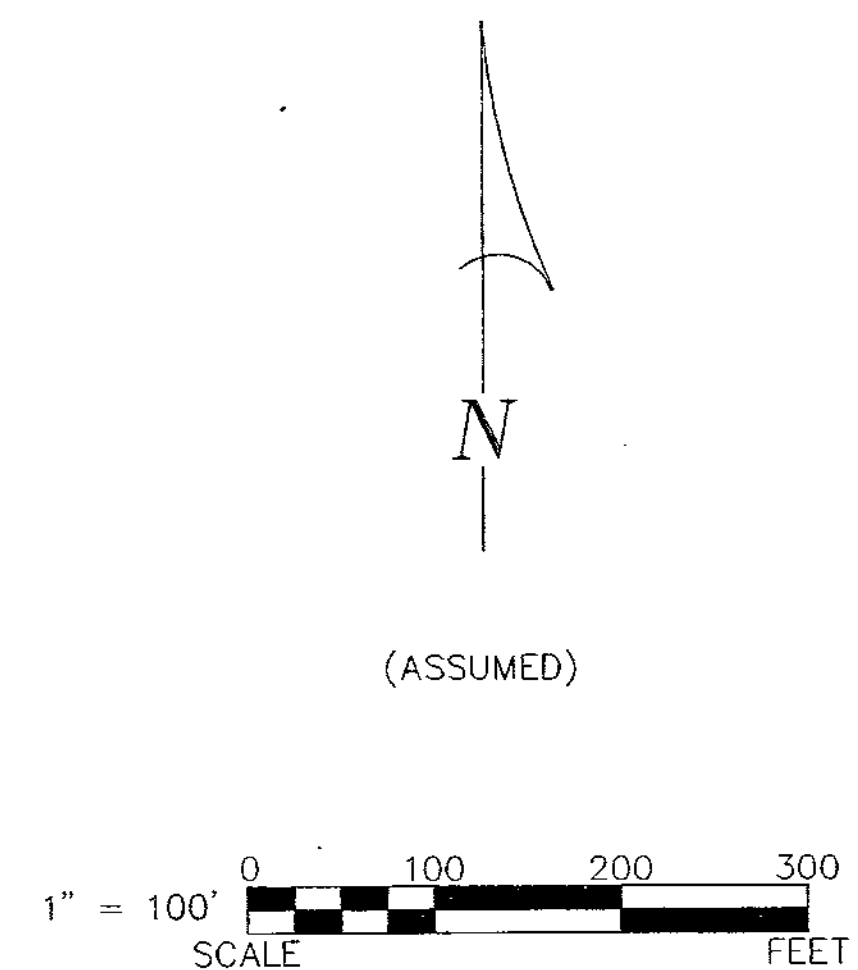


REFERENCES:

- DEED VOLUMES AND PAGES AS SHOWN.
- ORIGINAL U.S. GOVERNMENT FIELD NOTES.
- WYANDOT COUNTY CORNERSTONE RECORDS.
- WYANDOT COUNTY ROAD RECORDS.
- STATE OF OHIO R/W PLANS - SH 138.

LEGEND:

SET	FOUND	DESCRIPTION
⊕	⊕	MONUMENT
⊙	⊙	RAILROAD SPIKE
⊗	⊗	NAIL
⊘	⊘	IRON PIPE
⊚	⊚	DRILL HOLE
⊛	⊛	5/8" IRON ROD WITH PERSONALIZED CAP
⊜	⊜	IRON ROD
⊝	⊝	STONE
⊞	⊞	MONUMENT BOX
⊠	⊠	DEED
⊡	⊡	PLAT
⊢	⊢	MEASURED
⊣	⊣	CALCULATED
⊤	⊤	DIAMETER
⊥	⊥	SURVEY RECORD
⊦	⊦	HOUSE
⊧	⊧	GARAGE
⊨	⊨	BARN
⊩	⊩	SHED
⊪	⊪	FENCE
⊫	⊫	C/L CENTERLINE
⊬	⊬	R/W RIGHT-OF-WAY
⊭	⊭	P/L PROPERTY LINE
⊮	⊮	POST

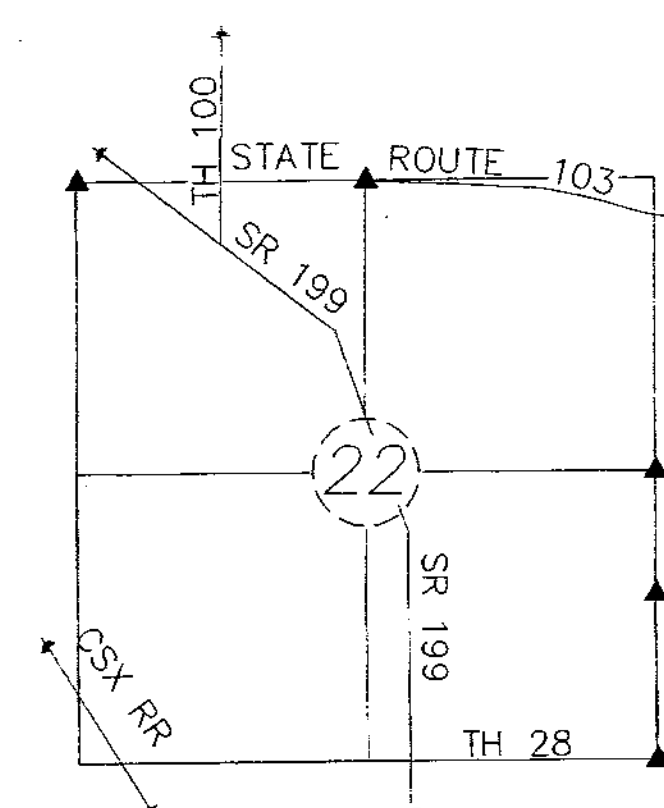

ALL REGIONAL PLANNING REQUIREMENTS HAVE BEEN APPROVED FOR THIS SURVEY
APPLICATION # (03-04) - 1.930A
(02-06) - 1.700A (03-07) - 5.293A

SURVEY NUMBER: 02129
VOLUME: D PAGE: 184
DATE FILED: 12-18-02
PARCEL #: 09-3075-0000



NOTE: THIS SURVEY DOES NOT INCLUDE A TITLE SEARCH. EASEMENTS OR OTHER ENCUMBRANCES ON OR OVER THE LAND ARE NOT SHOWN ON THIS SURVEY. ANY BUILDINGS OR OTHER STRUCTURES NOT TO SCALE. I HEREBY DECLARE THAT I HAVE SURVEYED THE ABOVE DESCRIBED PROPERTY DURING DECEMBER, 2002. THIS SURVEY IS SUBJECT TO ALL LEGAL HIGHWAYS, EASEMENTS, RESTRICTIONS, LEASES OF RECORD, AND OF RECORDS IN RESPECTIVE UTILITY OFFICES. THE BEARINGS REFERRED TO HEREON ARE BASED ON AN ASSUMED MERIDIAN AND ARE ONLY FOR THE PURPOSE OF ANGULAR MEASUREMENT.

Victor B. Koehler 12.05.02
VICTOR B. KOEHLER, P.S. NO. 7457 DATE

SURVEY FOR: ALICE K. BRANDEBERRY

BEING A PARCEL OF LAND SITUATED IN PART OF THE NORTHEAST QUARTER OF SECTION 22, T-1-S, R-13-E, CRAWFORD TOWNSHIP, WYANDOT COUNTY, OHIO

REVISIONS:

REVISIONS:	CHECKED:	DATE
1	VBK	12-05-02
2	DAL	12-05-02

02191-S

KOEHLER SURVEYING

P. O. BOX 28 UPPER SANDUSKY, OHIO 43351
419-294-5388