



BEING A PART OF LOT #4 OF LOTS 5, 6 AND 9,
ALSO BEING A PART OF THE NW 1/4 OF SECTION
20, T1S, R13E, VILLAGE OF CAREY, COUNTY OF
WYANDOT, STATE OF OHIO.

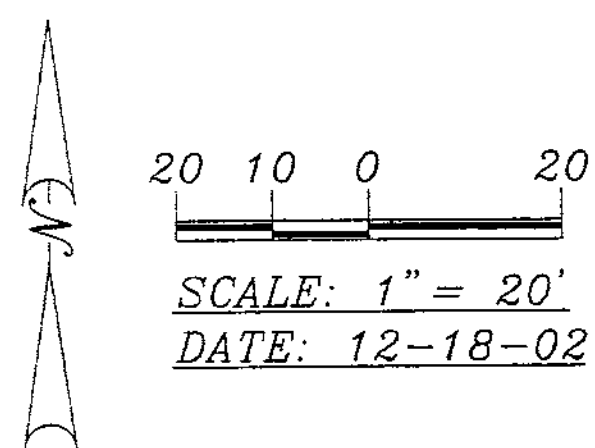


ALL BEARINGS USED ARE BASED ON
THE EAST LINE OF SAID LOT #4 OF
LOTS #5, 6 & 9 BEARING N 00°00'00" E,
AND ARE ASSUMED FOR THE PURPOSE OF
DESCRIPTION ONLY.

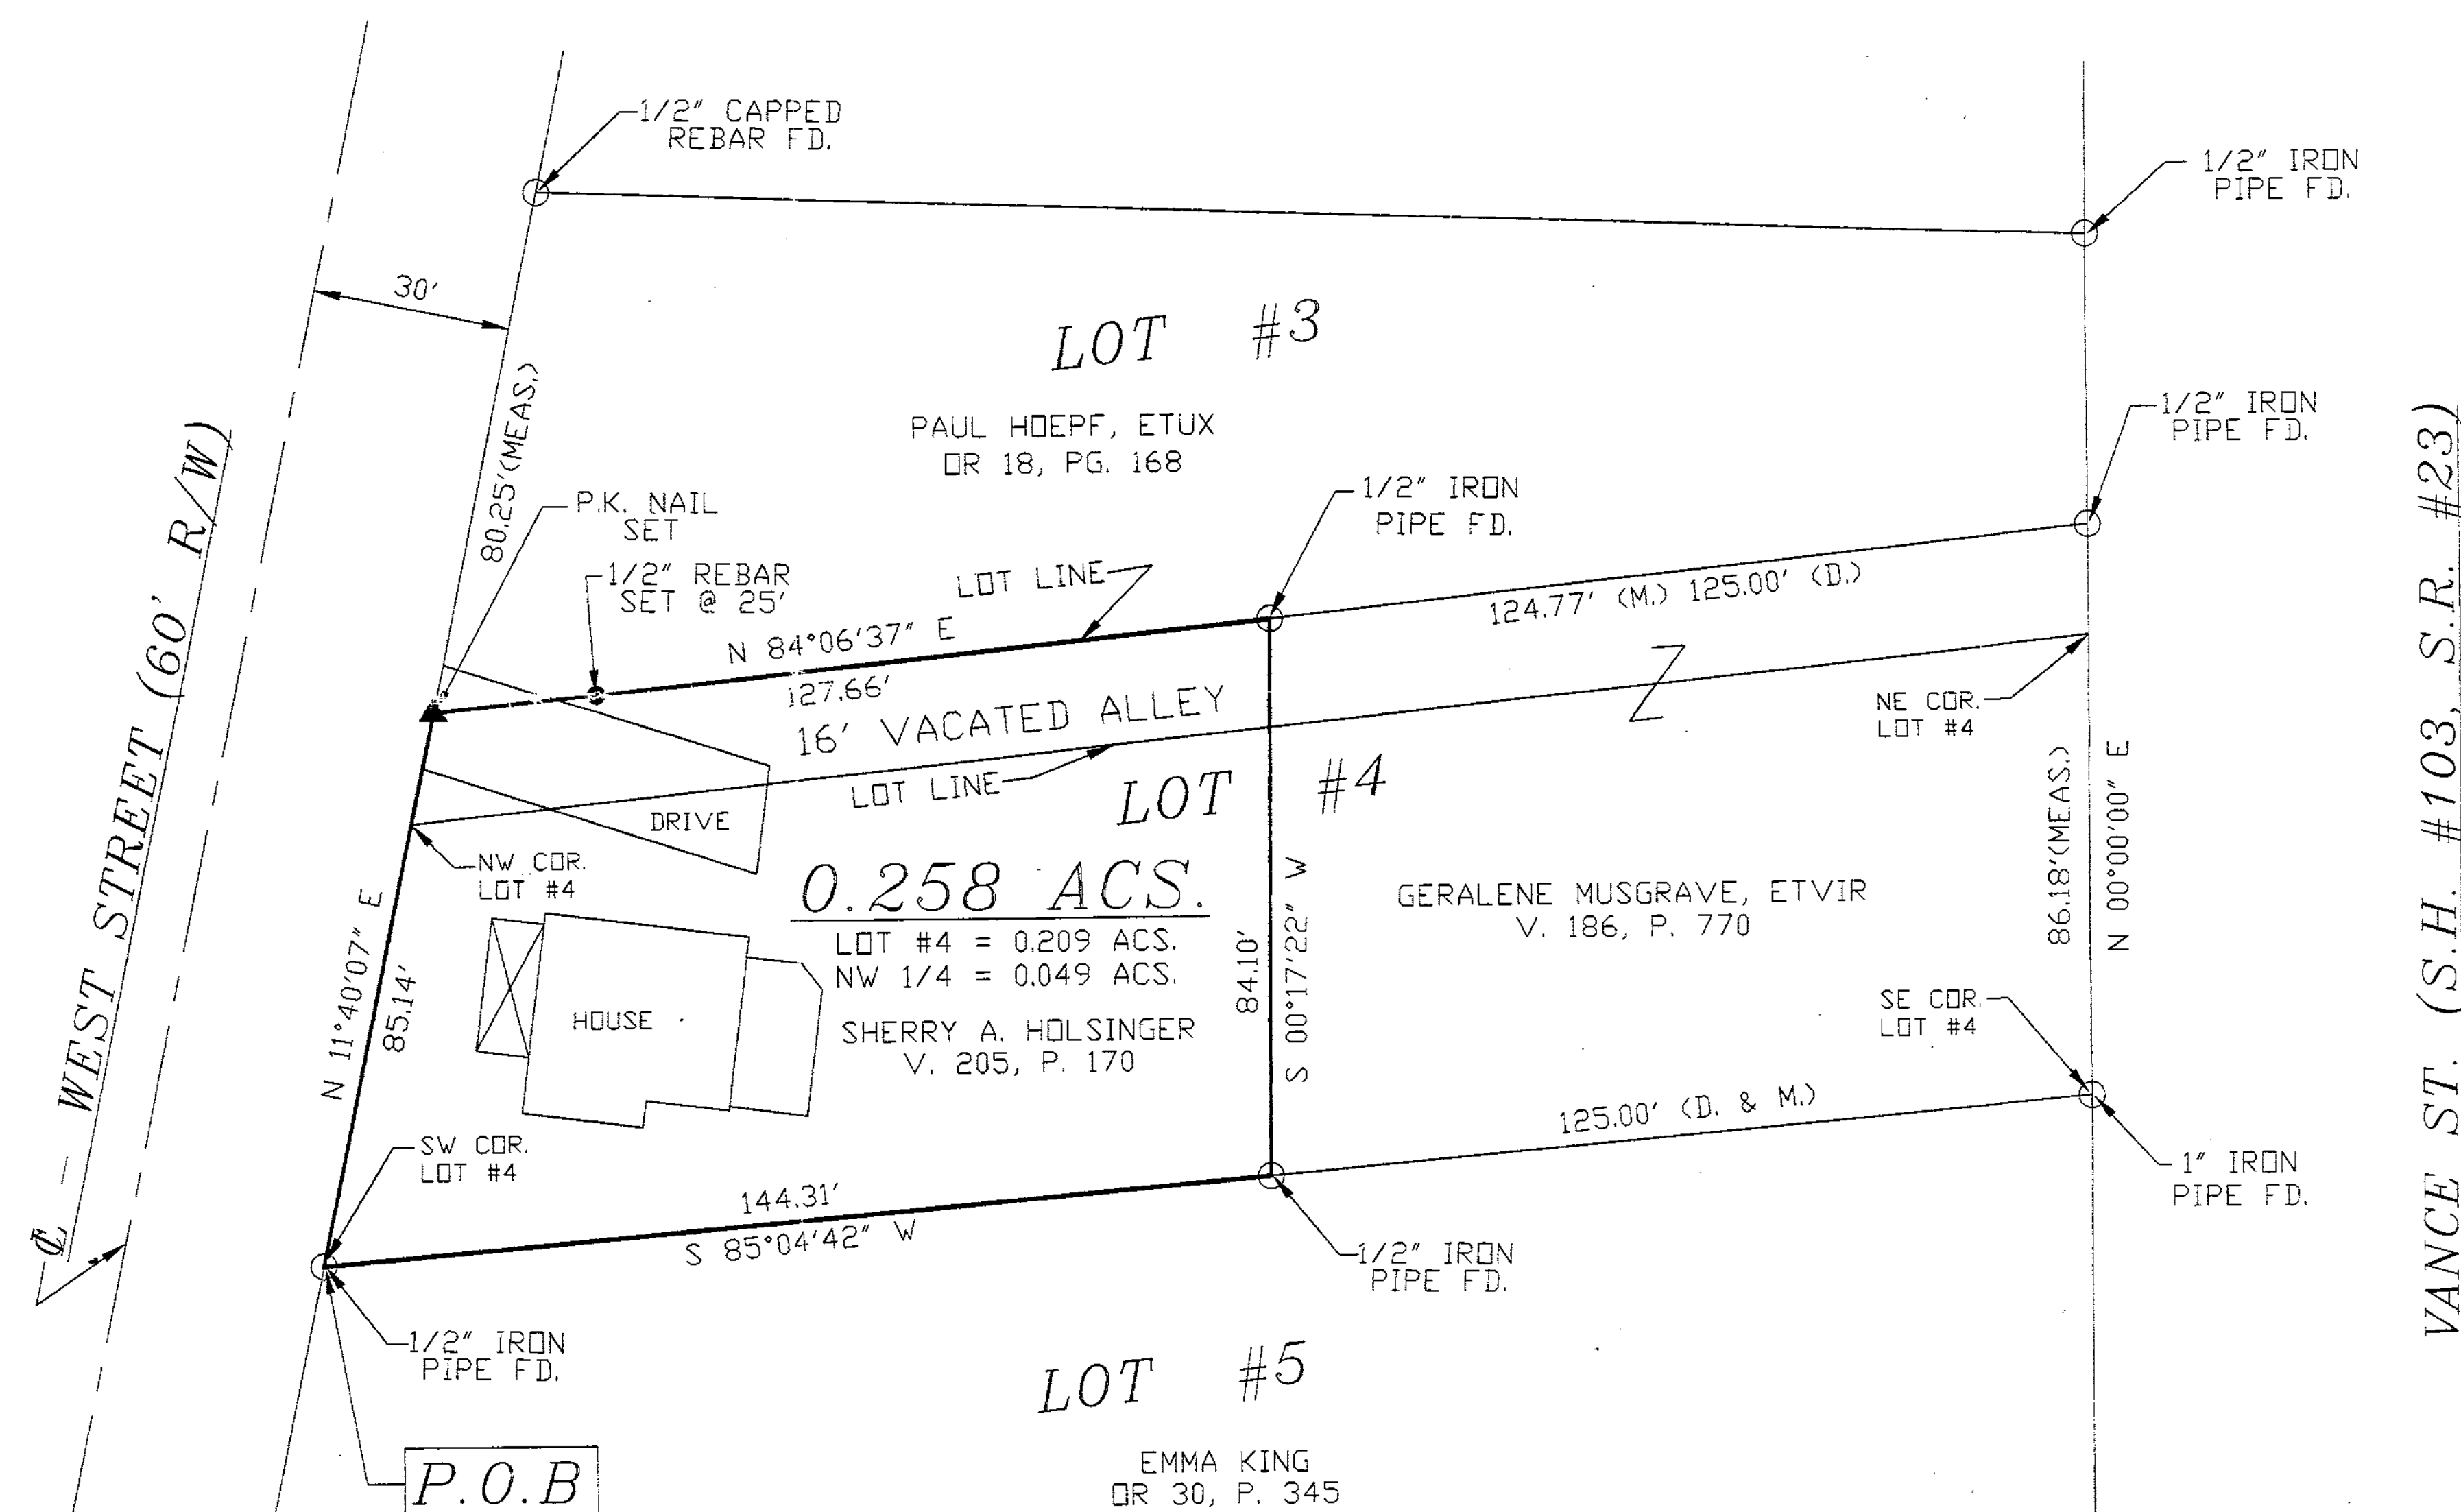

PLAT REFERENCE: PLAT BOOK 2, PAGE 137, SLIDE 196
SURVEY REFERENCE: VOLUME 5, PAGE 493
DEED REFERENCE: VOLUME 205, PAGE 170.

I CERTIFY THAT THIS SURVEY WAS PREPARED AND COMPLETED BY MYSELF OR UNDER MY DIRECT SUPERVISION, AND IS BASED ON A FIELD SURVEY PERFORMED IN 12/02

EDWARD A. VAN HORN
REGISTERED SURVEYOR #6563

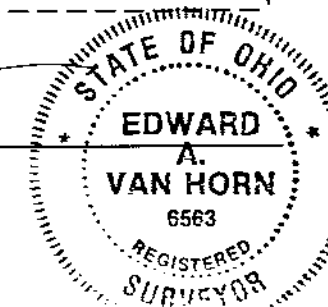

EDWARD A. VAN HORN, P.S.

VAN HORN, HOOVER
& ASSOCIATES, INC.
SURVEYING & ENGINEERING
P.O. BOX 612
FINDLAY, OHIO 45839
(419) 423-5630

SHERRY A. HOLSINGER BECHSTEIN
517 WEST STREET CAREY, OHIO

1" = 20'	REVISIONS	BY	DATE
12-16-02			

BEING A PART OF LOT #4 OF LOTS #5, 6 &
9, ALSO A PART OF THE NW 1/4 OF SEC.
20, T1S, R13E, VILLAGE OF CAREY, COUNTY
OF WYANDOT, STATE OF OHIO.

1 OF 1

LEGEND

- MONUMENTATION FOUND, AS MARKED
- ✱ X SECTION CORNERS, AS MARKED
- R.R. SPIKE FD.
- ▲ PK NAIL SET
- △ PK NAIL FD.
- 1/2" X 30" REBAR SET, MARKED W/
ORANGE PLASTIC CAP "VHHA 6563"

4093S

SURVEY NUMBER: 02133
VOLUME: 0 PAGE: 186
DATE FILED: 12-24-02
PARCEL #: 10-0625-0000

ALL REGIONAL PLANNING
REQUIREMENTS HAVE BEEN
APPROVED FOR THIS SURVEY
APPLICATION # n/a - carry over