


SURVEY NUMBER: 0303
VOLUME: 0 PAGE: 188
DATE FILED: 01-21-03
PARCEL #: 29-0550-0000

ALL REGIONAL PLANNING
REQUIREMENTS HAVE BEEN
APPROVED FOR THIS SURVEY
APPLICATION # 03-15 Parcel 3
03-16 Parcel 2


E. M. BURNETT,
ET AL, TRUST
OR 8 - PG 859

JOHN L. MASON, TRUSTEE, ET AL
OR 3 - PG 564
DV 209 - PG 434

PARCEL #5
55.575 ACRES

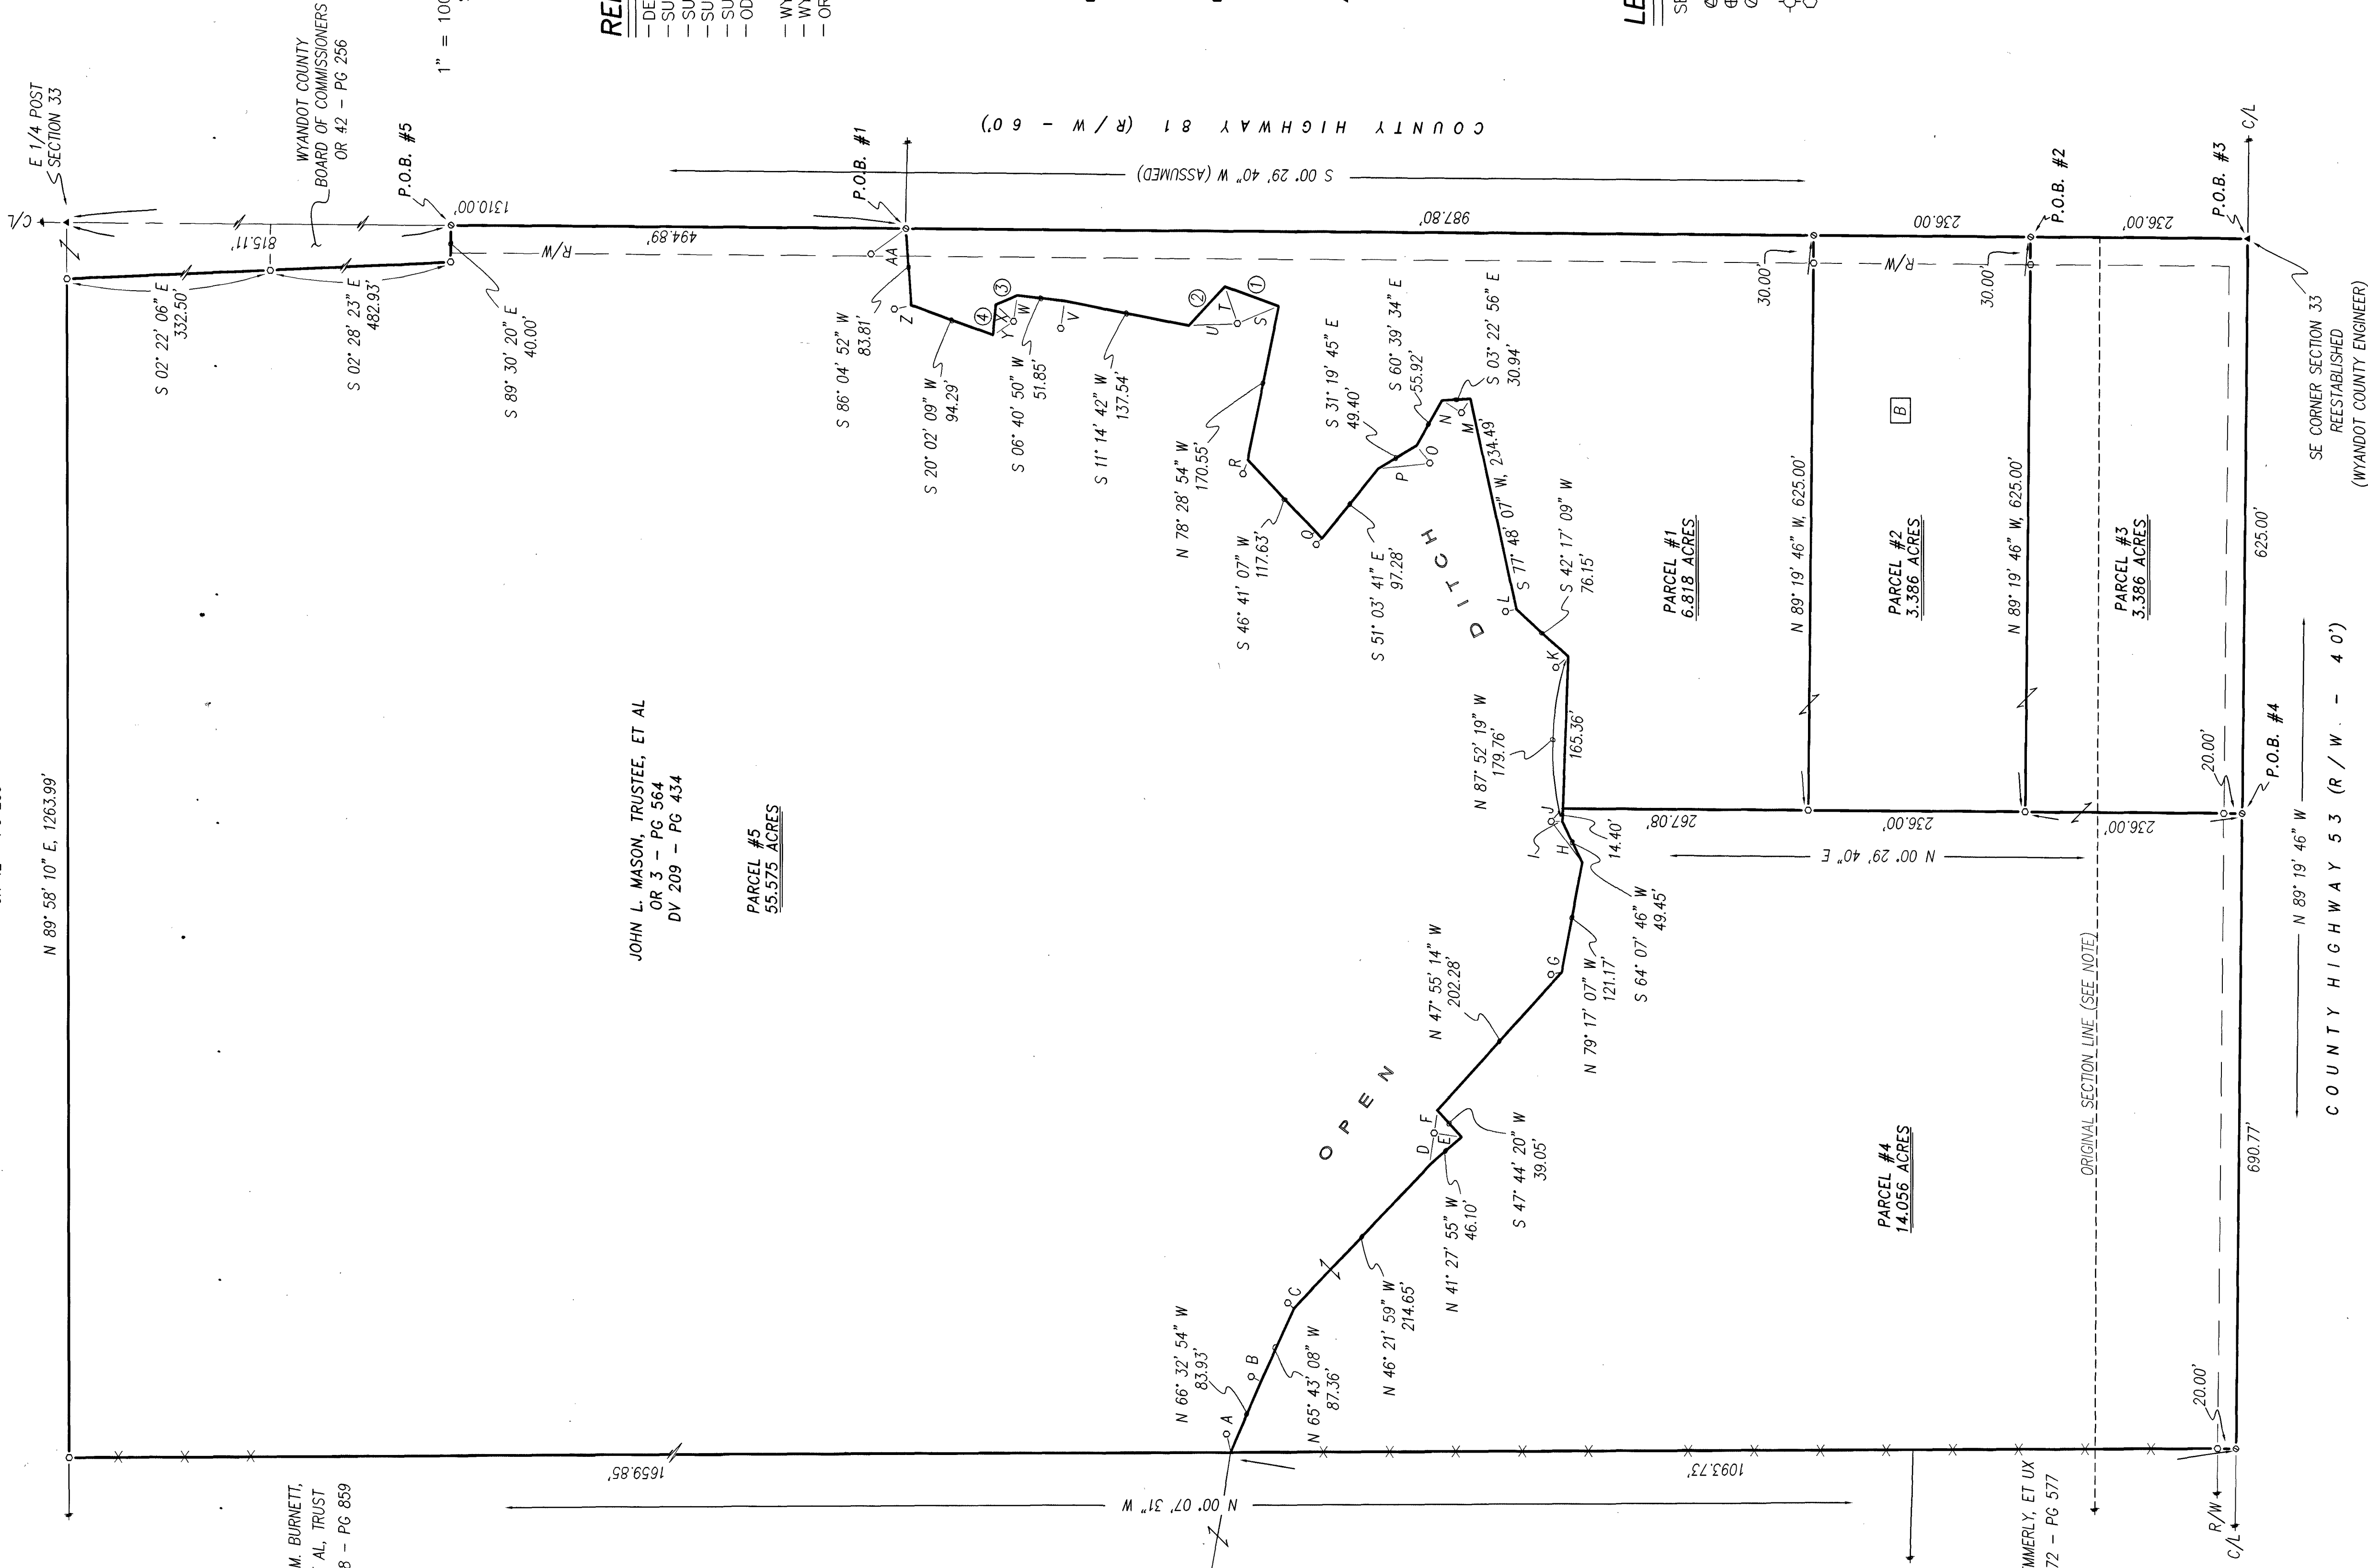

SECTION OVERVIEW

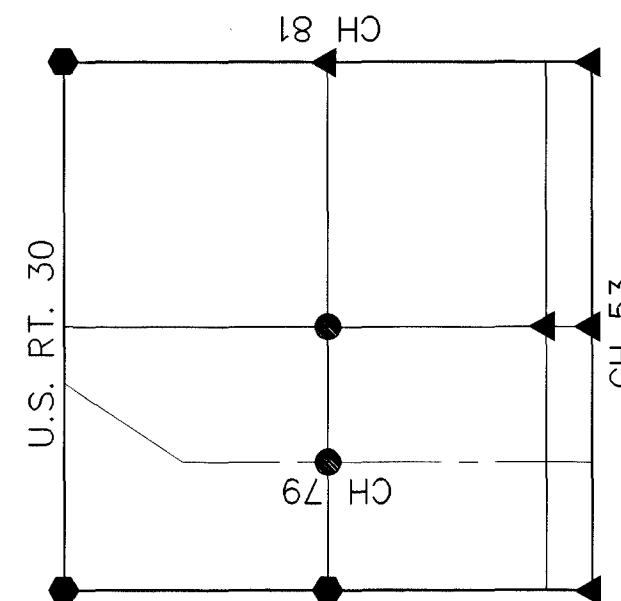

LEGEND:

SET FOUND	DESCRIPTION
⊙	MONUMENT
⊕	RAILROAD SPIKE
⊙	NAIL
⊙	IRON PIPE
⊙	DRILL HOLE
⊙	5/8" IRON ROD WITH PERSONALIZED CAP
⊙	IRON ROD
⊙	STONE
⊙	MONUMENT BOX
⊙	DEED PLAT
⊙	MEASURED
⊙	CALCULATED
⊙	DIAMETER
⊙	SURVEY RECORD
⊙	HOUSE
⊙	GARAGE
⊙	BARN
⊙	SHED
⊙	FENCE
⊙	C/L CENTERLINE
⊙	R/W RIGHT-OF-WAY
⊙	P/L PROPERTY LINE
⊙	POST

REFERENCE RODS:

A	N 77° 53' 55" E, 20.64'	O	S 54° 26' 45" W, 24.00'
B	N 26° 27' 32" E, 12.00'	P	S 06° 15' 41" E, 56.49'
C	N 41° 46' 30" E, 9.00'	Q	N 45° 59' 47" W, 9.00'
D	S 82° 04' 00" E, 35.00'	R	N 70° 58' 20" W, 16.00'
E	N 07° 56' 00" E, 30.00'	S	N 22° 44' 13" W, 48.82'
F	N 82° 04' 00" W, 25.00'	T	S 71° 09' 07" W, 42.72'
G	N 11° 19' 00" W, 12.00'	U	S 02° 16' 46" E, 52.85'
H	N 53° 11' 59" E, 56.04'	V	N 81° 36' 30" W, 30.00'
I	N 01° 48' 49" E, 12.00'	W	N 81° 53' 04" W, 28.45'
J	N 48° 12' 13" W, 18.80'	X	S 43° 06' 10" W, 26.80'
K	N 42° 00' 34" W, 18.00'	Y	S 33° 09' 05" E, 27.25'
L	N 12° 22' 50" W, 12.00'	Z	N 23° 18' 15" W, 18.00'
M	N 57° 17' 35" W, 18.00'	AA	N 36° 05' 31" W, 46.98'
N	S 32° 11' 50" W, 25.00'		

NOTE:

DUE TO CONFLICTING ELEMENTS, THE SOUTH LINE OF THIS SECTION HAS BEEN ESTABLISHED ON THE CENTERLINE OF COUNTY HIGHWAY 53 IN A COOPERATIVE PROJECT BY ODOT AND THE WYANDOT COUNTY ENGINEER.

DITCH CALLS:

1	S 20° 07' 23" W, 62.65'
2	S 47° 28' 06" E, 57.71'
3	S 22° 40' 07" E, 25.56'
4	S 84° 25' 07" E, 33.38'

NOTE: THIS SURVEY DOES NOT INCLUDE A TITLE SEARCH. EASEMENTS OR OTHER ENCUMBRANCES ON OR OVER THE LAND ARE NOT SHOWN ON THIS SURVEY. ANY BUILDINGS OR OTHER STRUCTURES NOT TO SCALE. I HEREBY DECLARE THAT I HAVE SURVEYED THE ABOVE DESCRIBED PROPERTY DURING DECEMBER, 2002. THIS SURVEY IS SUBJECT TO ALL LEGAL HIGHWAYS, EASEMENTS, RESTRICTIONS, LEASES OF RECORD, AND OF RECORDS IN RESPECTIVE UTILITY OFFICES. THE BEARINGS REFERRED TO HEREON ARE BASED ON AN ASSUMED MERIDIAN AND ARE ONLY FOR THE PURPOSE OF ANGULAR MEASUREMENT.



Victor B. Koehler
VICTOR B. KOEHLER, P.S. NO. 7457
DATE 01-09-03

DRAWN BY	CHECKED BY	REVISION
DAL	VBK	
12-27-02	12-31-02	
02188-S		

SURVEY FOR: THE MASON FAMILY

LOCATED IN PART OF THE SOUTHEAST QUARTER
OF SECTION 33, T-2-S, R-12-E, RICHLAND TOWNSHIP
WYANDOT COUNTY, OHIO.

KOEHLER SURVEYING
P.O. BOX 28
UPPER SANDUSKY, OHIO 43351
419-294-5388