


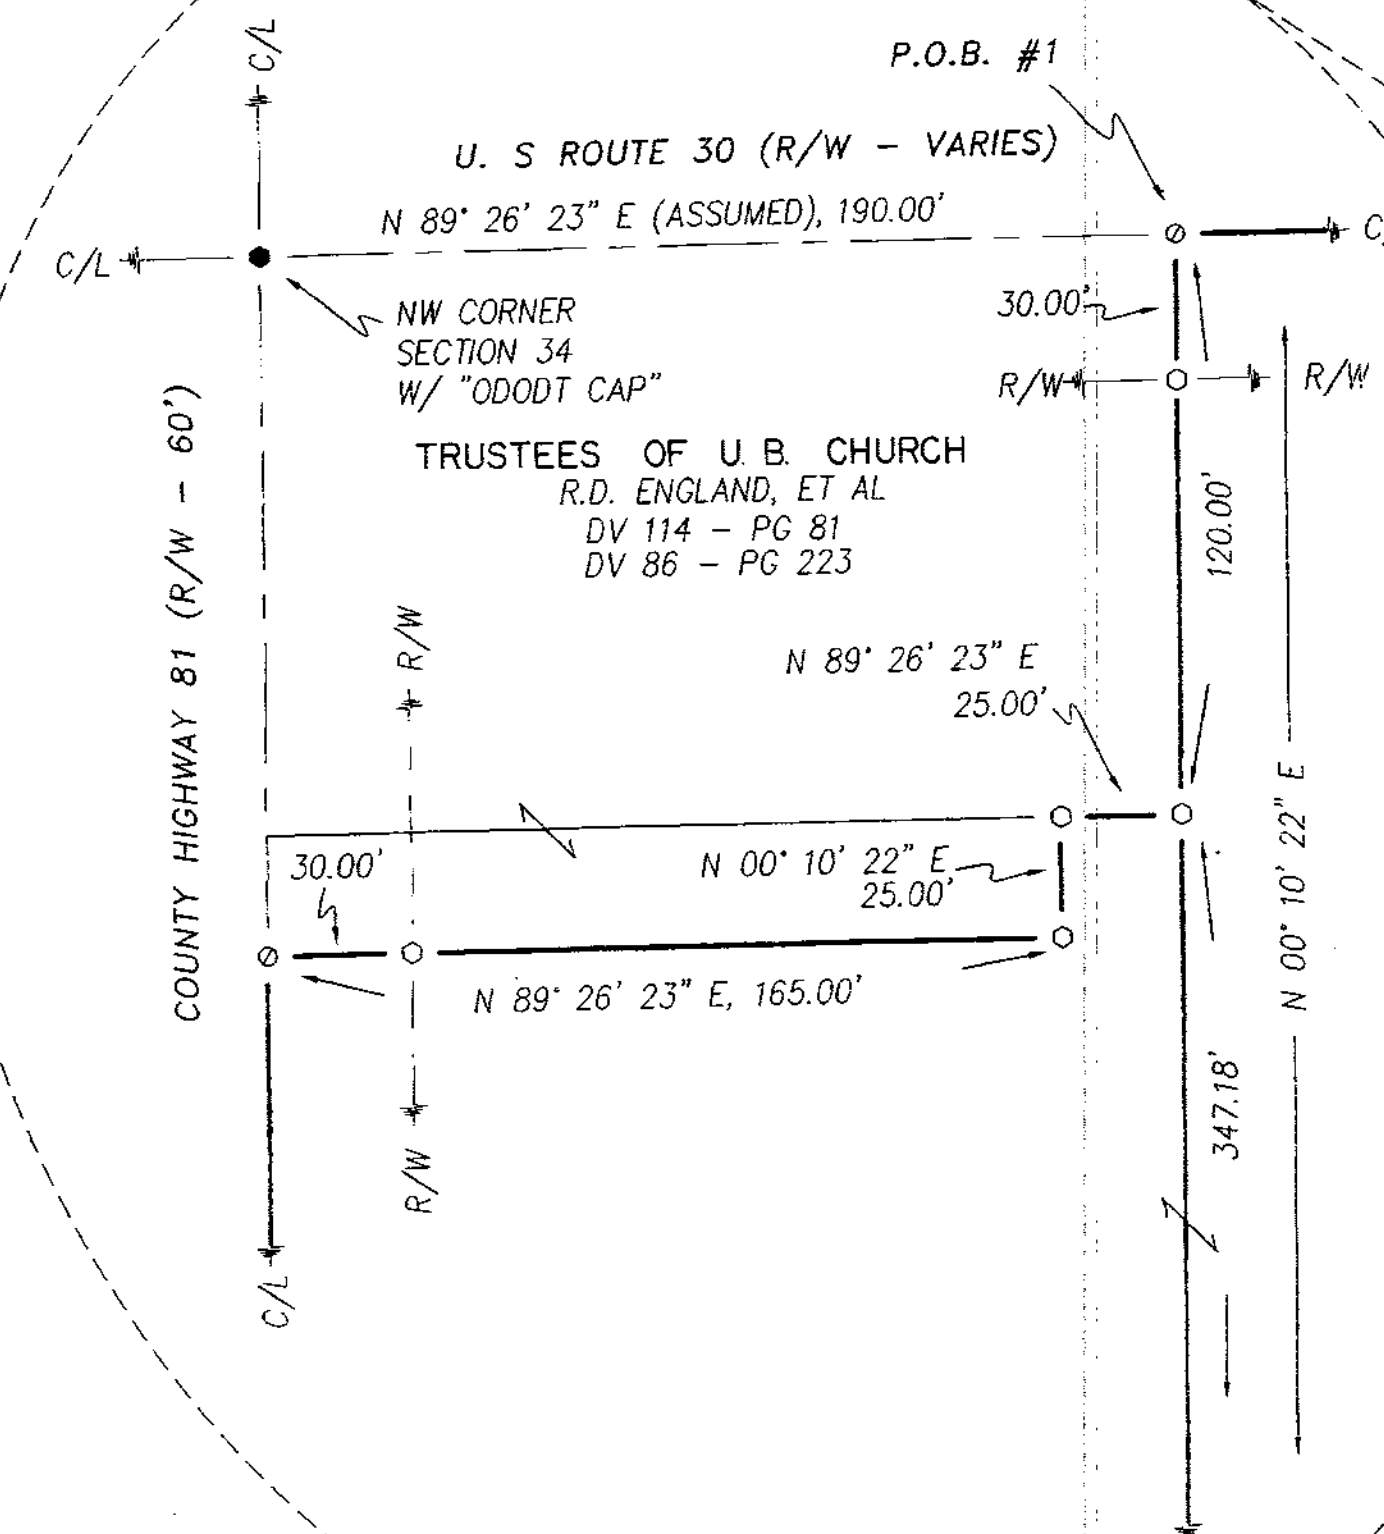


DETAIL
1" = 40'

REFERENCE RODS:


A	S 11° 58' 06" W, 64.89'
B	S 12° 50' 07" E, 28.05'
C	S 82° 12' 57" W, 27.61'
D	N 32° 53' 15" W, 63.17'
E	S 81° 01' 25" W, 12.00'
F	S 65° 43' 31" W, 20.00'
G	S 17° 59' 40" W, 40.00'
H	N 72° 00' 20" W, 15.00'
I	N 47° 07' 25" W, 18.00'
J	S 63° 28' 35" W, 25.00'
K	N 35° 25' 47" E, 15.63'
L	N 07° 26' 01" W, 27.01'

SURVEY NUMBER: 0307
VOLUME: 0 PAGE: 189
DATE FILED: 01-24-03
PARCEL #: 29-0515-0000, 29-0520-0000


ALL REGIONAL PLANNING
REQUIREMENTS HAVE BEEN
APPROVED FOR THIS SURVEY
APPLICATION # N/A

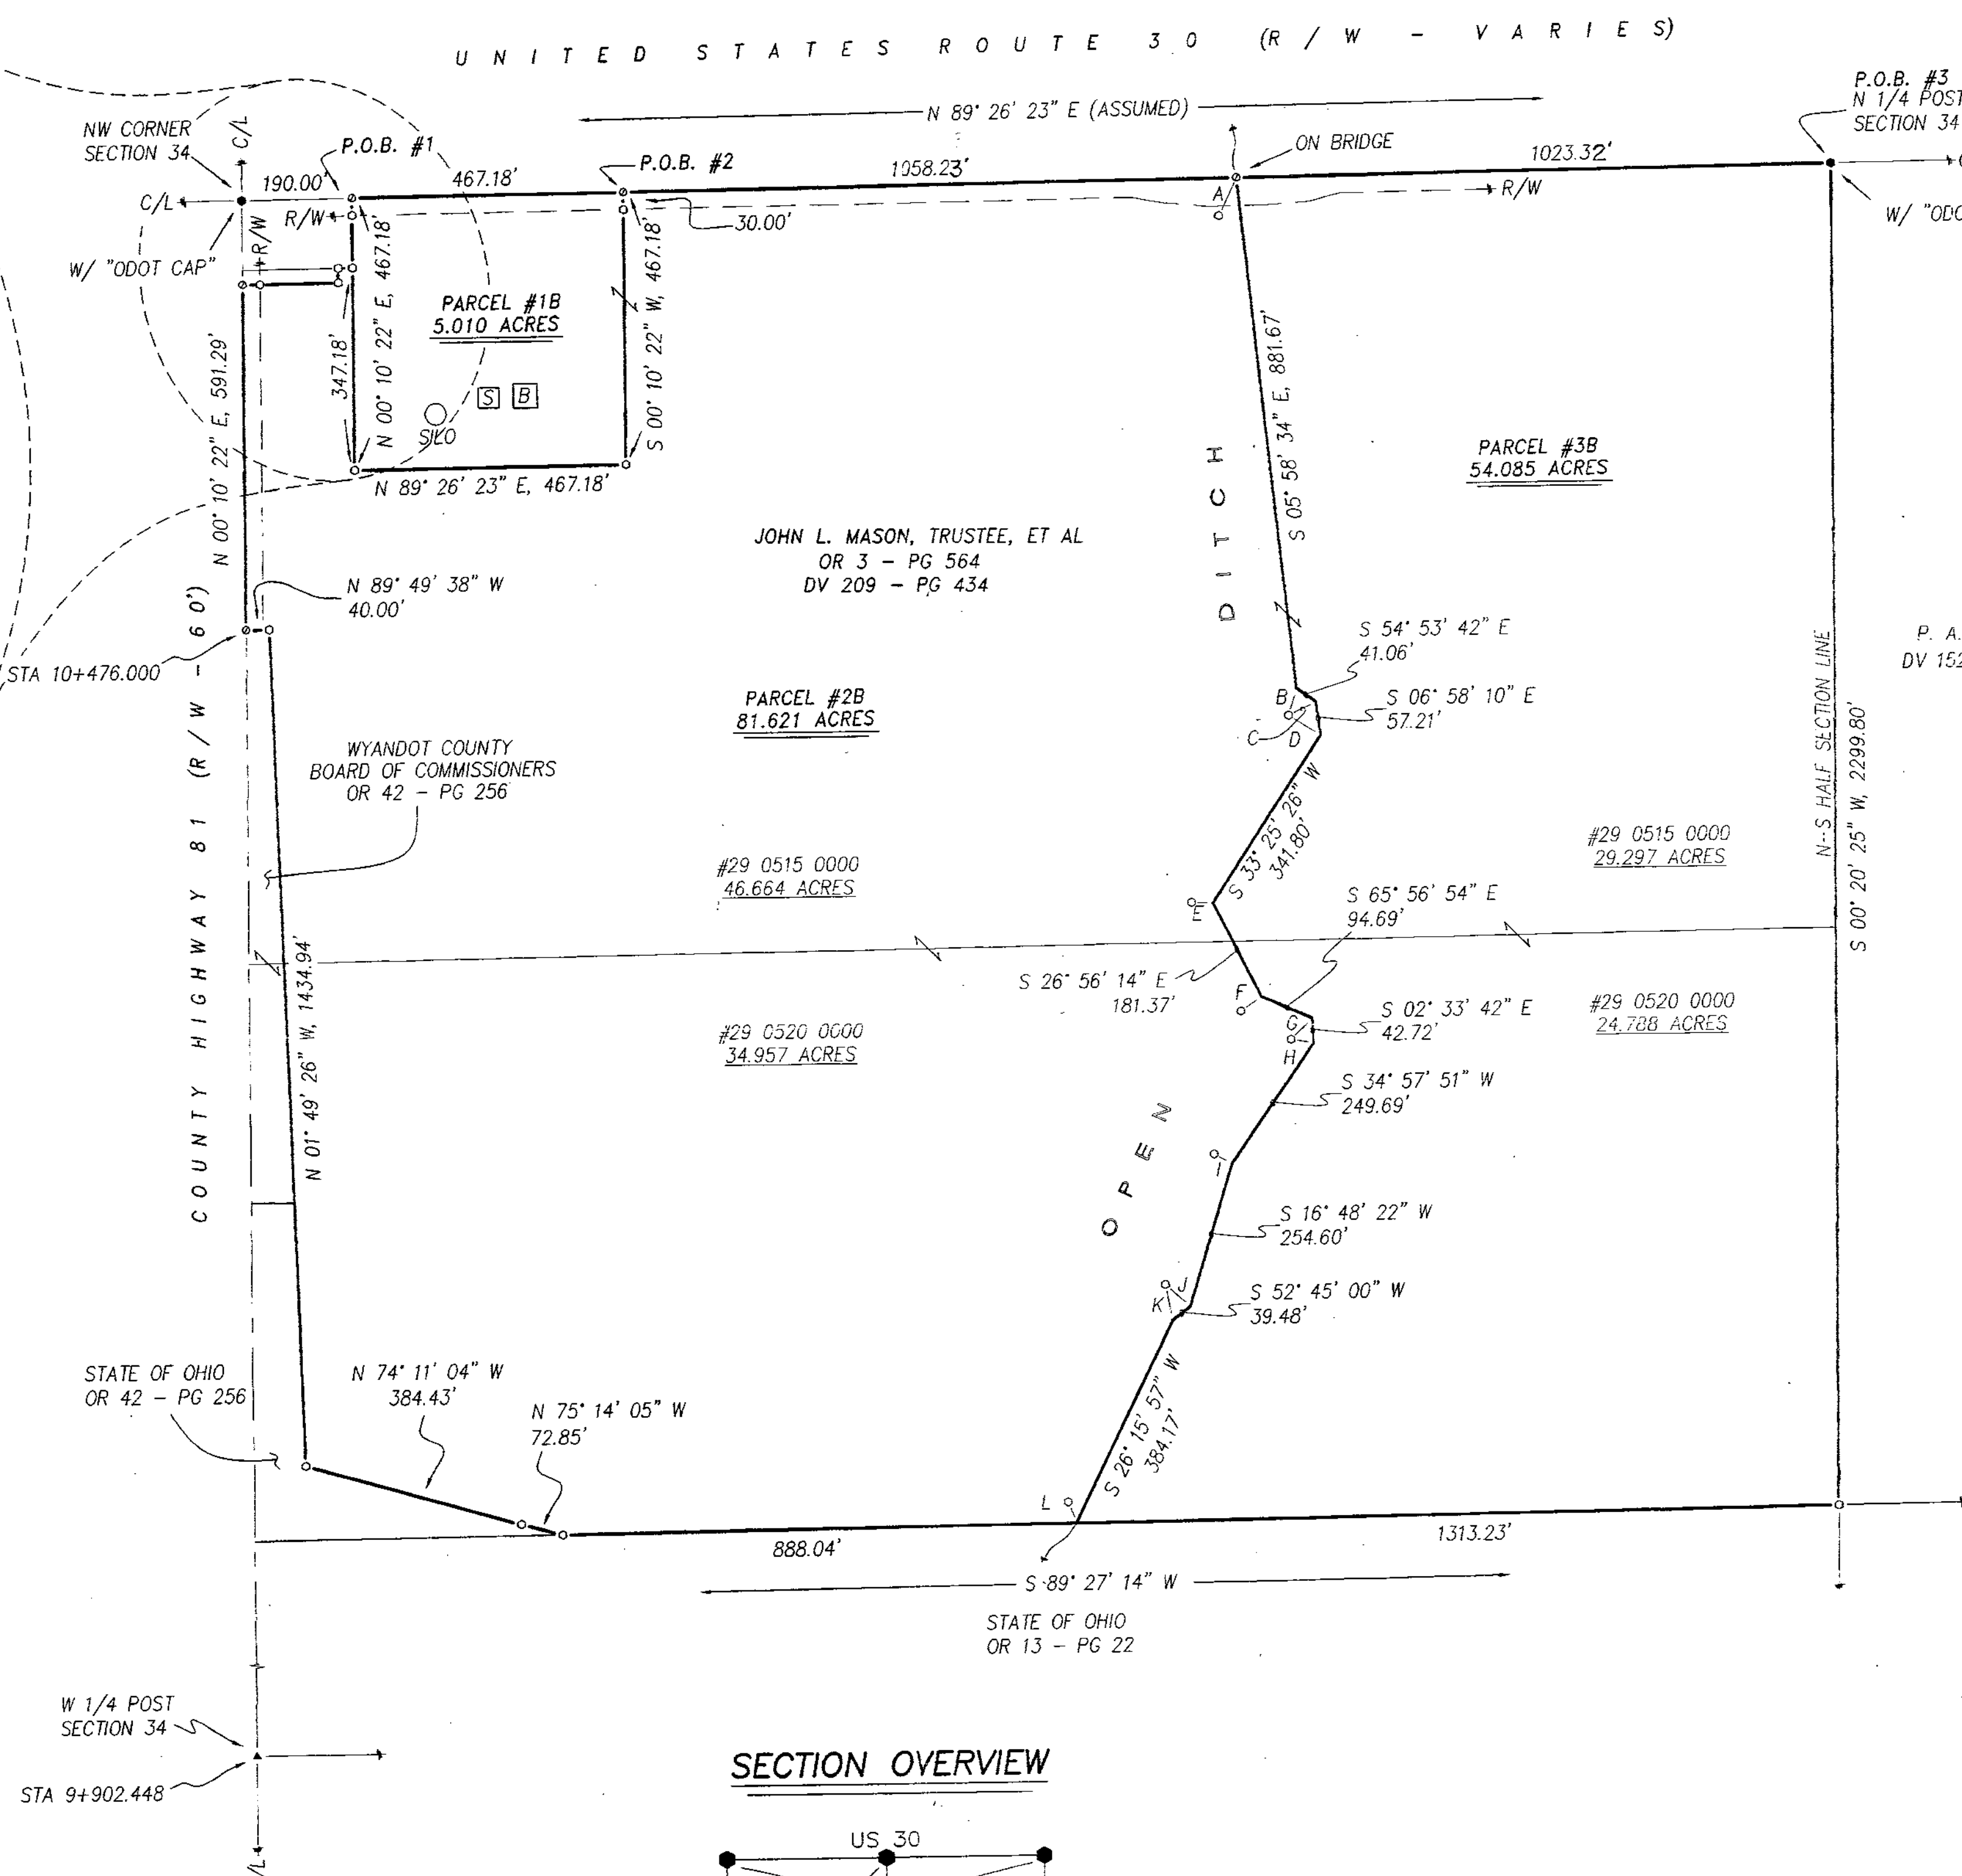

SECTION OVERVIEW

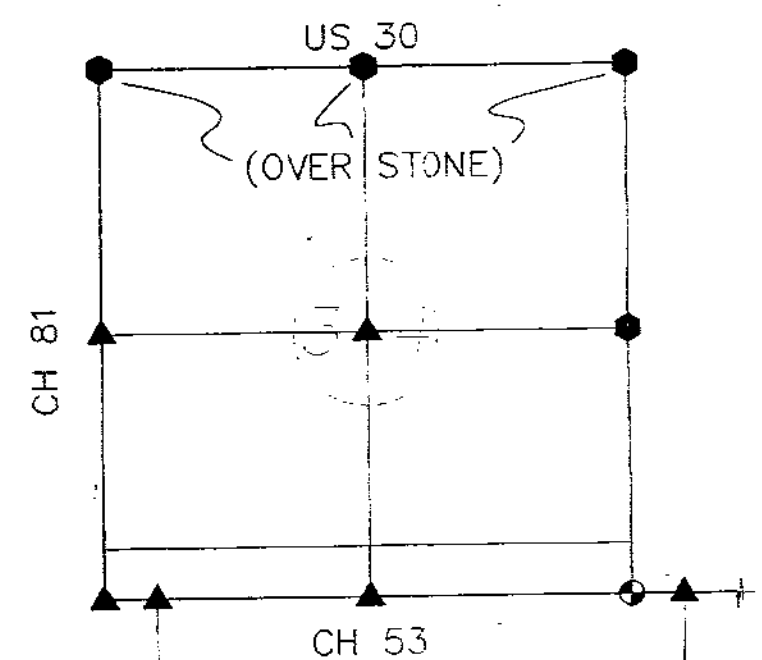

NOT TO SCALE

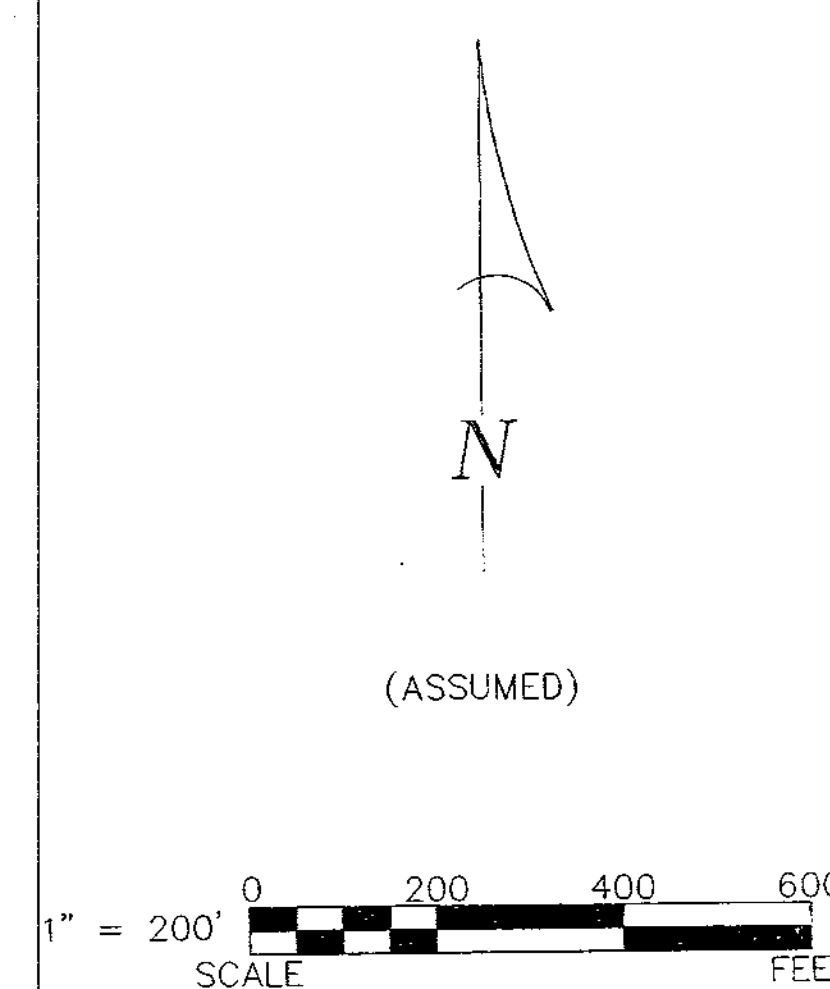


REFERENCES:

- DEED VOLUMES AND PAGES AS SHOWN.
- SURVEY VOLUME C, PAGE 609.
- SURVEY VOLUME 3, PAGE 411.
- SURVEY VOLUME 2, PAGE 75.
- ODOT PLANS - HAN/WYA-30 - 30.560/0.000 (18.99) (0.00)
- WYANDOT COUNTY CORNERSTONE RECORDS.
- WYANDOT COUNTY ROAD RECORDS.
- ORIGINAL U. S. GOVERNMENT FIELD NOTES.

LEGEND:

SET FOUND	DESCRIPTION
⊙	MONUMENT
⊗	RAILROAD SPIKE
⊕	NAIL
⊖	IRON PIPE
⊗	DRILL HOLE
⊕	5/8" IRON ROD WITH PERSONALIZED CAP
⊖	IRON ROD
⊗	STONE
⊕	MONUMENT BOX
⊖	DEED
⊗	PLAT
⊕	MEASURED
⊖	CALCULATED
⊗	DIAMETER
⊕	SURVEY RECORD
⊖	HOUSE
⊗	GARAGE
⊕	BARN
⊖	SHED
⊗	FENCE
⊕	C/L
⊖	R/W
⊗	P/L
⊕	POST

NOTE: THIS SURVEY DOES NOT INCLUDE A TITLE SEARCH. EASEMENTS OR OTHER ENCUMBRANCES ON OR OVER THE LAND ARE NOT SHOWN ON THIS SURVEY. ANY BUILDINGS OR OTHER STRUCTURES NOT TO SCALE. I HEREBY DECLARE THAT I HAVE SURVEYED THE ABOVE DESCRIBED PROPERTY DURING DECEMBER, 2002 AND JANUARY, 2003. THIS SURVEY IS SUBJECT TO ALL LEGAL HIGHWAYS, EASEMENTS, RESTRICTIONS, LEASES OF RECORD AND OF RECORDS IN RESPECTIVE UTILITY OFFICES. THE BEARINGS REFERRED TO HEREON ARE BASED ON AN ASSUMED MERIDIAN AND ARE ONLY FOR THE PURPOSE OF ANGULAR MEASUREMENT.

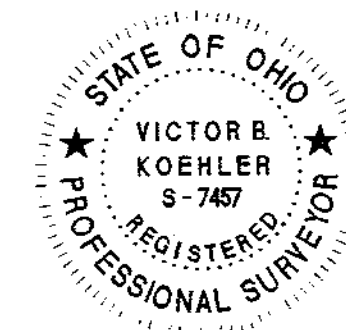

VICTOR B. KOEHLER, P.S. NO. 7457
DATE 01-10-03

KOEHLER SURVEYING
P. O. BOX 28
UPPER SANDUSKY, OHIO 43351
419-294-5388

SURVEY FOR: THE MASON FAMILY
BEING A PARCEL OF LAND SITUATED IN PART OF THE
NORTHWEST QUARTER OF SECTION 34, T-2-S, R-12-E,
RICHLAND TOWNSHIP, WYANDOT COUNTY, OHIO

DRAWN:	CHECKED:	REVISIONS:
DAL	VBK	
01-08-03	01-10-03	
1	1	
02188-S		