


REFERENCE RODS:

A	S 69° 18' 59" E, 25.00'
B	S 72° 13' 44" E, 15.00'
C	S 32° 19' 44" E, 30.00'
D	N 00° 56' 01" E, 20.00'
E	N 78° 26' 15" W, 61.65'
F	N 45° 25' 17" W, 32.33'
G	N 71° 29' 38" E, 39.89'
H	S 35° 37' 22" E, 55.06'

SURVEY NUMBER: 0308
 VOLUME: 0 PAGE: 190
 DATE FILED: 01-29-03
 PARCEL #: 29-0865-0000

ALL REGIONAL PLANNING
 REQUIREMENTS HAVE BEEN
 APPROVED FOR THIS SURVEY
 APPLICATION # (03-18)-91.224

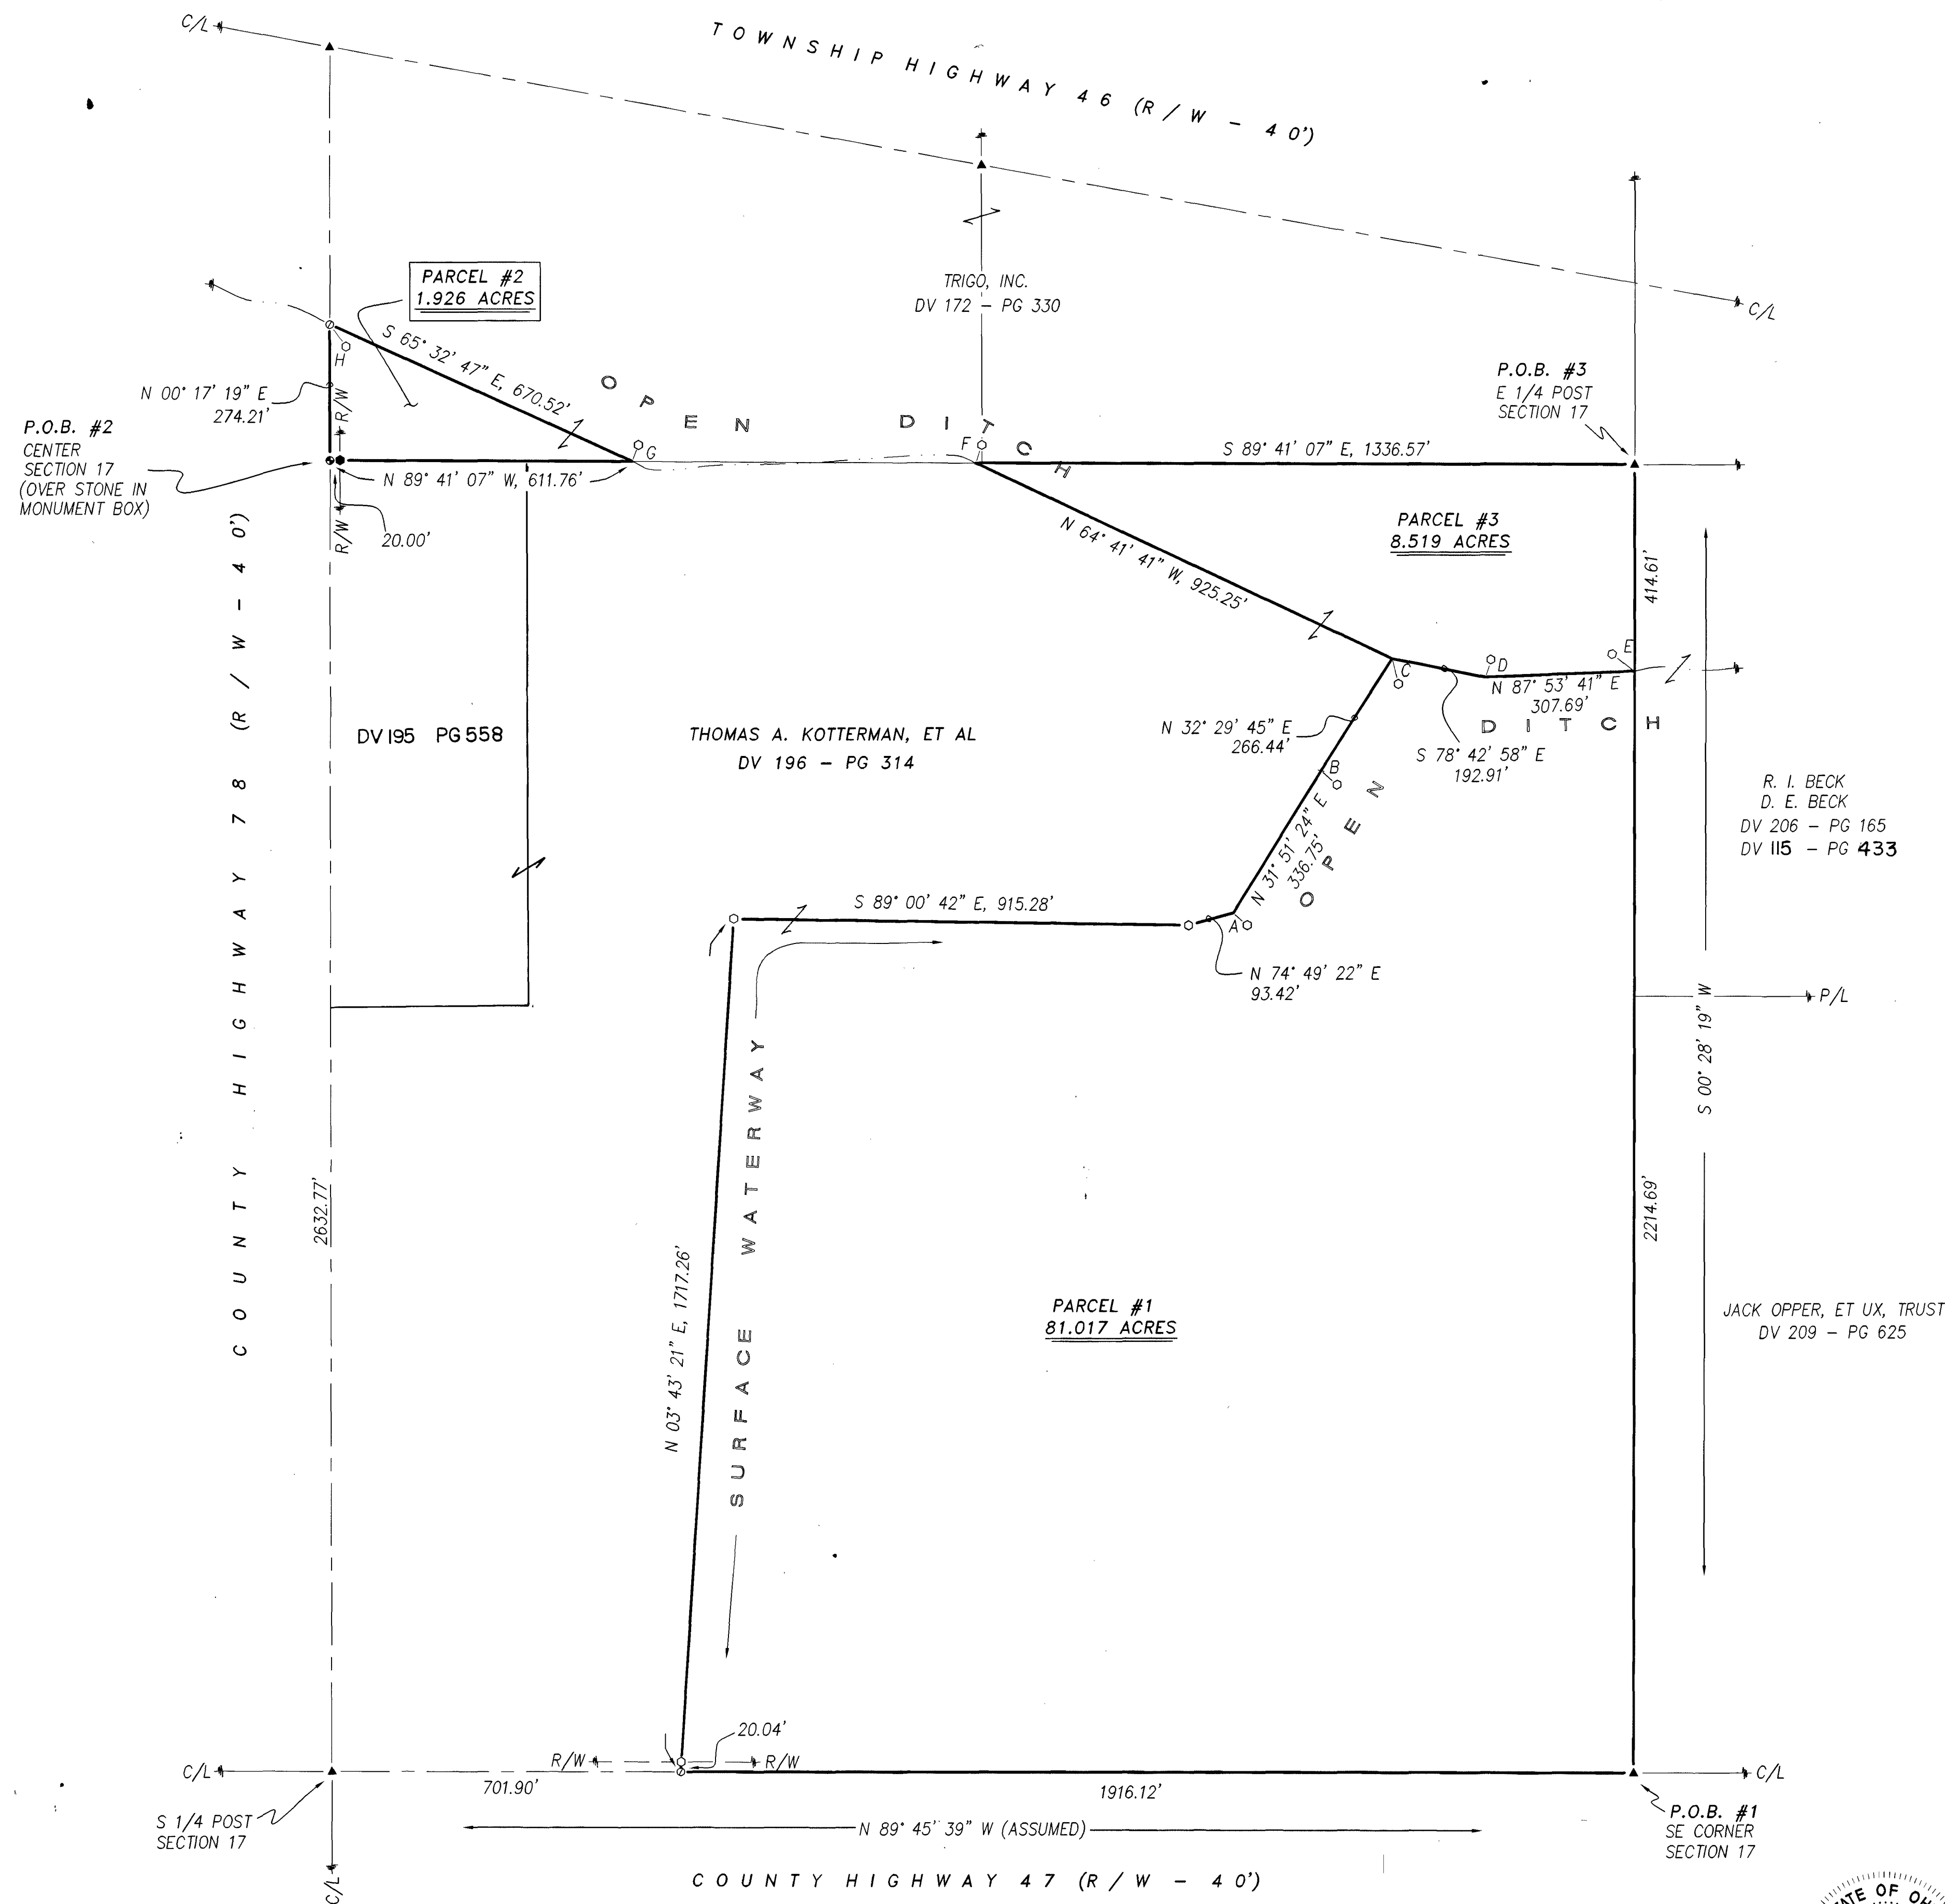


REFERENCES:

- DEED VOLUMES AND PAGES AS SHOWN.
- SURVEY VOLUME 7, PAGE 131.
- SURVEY VOLUME 2, PAGE 250.
- SURVEY VOLUME 9, PAGE 188.
- ORIGINAL U. S. GOVERNMENT FIELD NOTES.
- WYANDOT COUNTY CORNERSTONE RECORDS.
- WYANDOT COUNTY ROAD RECORDS.

LEGEND:

SET FOUND	DESCRIPTION
⊙	MONUMENT
⊕	RAILROAD SPIKE
⊖	NAIL
⊗	IRON PIPE
⊘	DRILL HOLE
⊙	5/8" IRON ROD WITH PERSONALIZED CAP
⊙	IRON ROD
●	STONE
⊠	MONUMENT BOX
⊡	DEED
⊢	PLAT
⊣	MEASURED
⊤	CALCULATED
⊥	DIAMETER
⊦	SURVEY RECORD
⊧	HOUSE
⊨	GARAGE
⊩	BARN
⊪	SHED
⊫	FENCE
⊬	CENTERLINE
⊭	RIGHT-OF-WAY
⊮	PROPERTY LINE
⊯	POST

NOTE: THIS SURVEY DOES NOT INCLUDE A TITLE SEARCH. EASEMENTS OR OTHER ENCUMBRANCES ON OR OVER THE LAND ARE NOT SHOWN ON THIS SURVEY. ANY BUILDINGS OR OTHER STRUCTURES NOT TO SCALE. I HEREBY DECLARE THAT I HAVE SURVEYED THE ABOVE DESCRIBED PROPERTY DURING JANUARY, 2003. THIS SURVEY IS SUBJECT TO ALL LEGAL HIGHWAYS, EASEMENTS, RESTRICTIONS, LEASES OF RECORD AND OF RECORDS IN RESPECTIVE UTILITY OFFICES. THE BEARINGS REFERRED TO HEREON ARE BASED ON AN ASSUMED MERIDIAN AND ARE ONLY FOR THE PURPOSE OF ANGULAR MEASUREMENT.

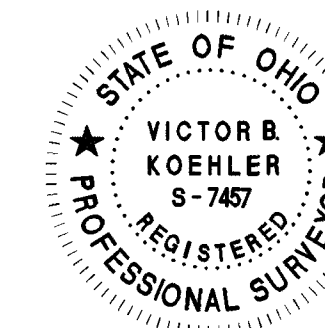

Victor B. Koehler
 VICTOR B. KOEHLER, P.S. NO. 7457
 01-22-03
 DATE

SURVEY FOR: THOMAS A. KOTTERMAN

BEING A PARCEL OF LAND SITUATED IN PART OF THE
 NE AND SE QUARTERS OF SECTION 17, T-2-S, R-12-E,
 RICHLAND TOWNSHIP, WYANDOT COUNTY, OHIO

DRAWN: DAL
 CHECKED: VBK
 REVISIONS: 01-20-03
01-17-03

1/1
 02197-S

KOEHLER SURVEYING

P. O. BOX 28
 SANDUSKY, OHIO 43551
 419-294-5388