
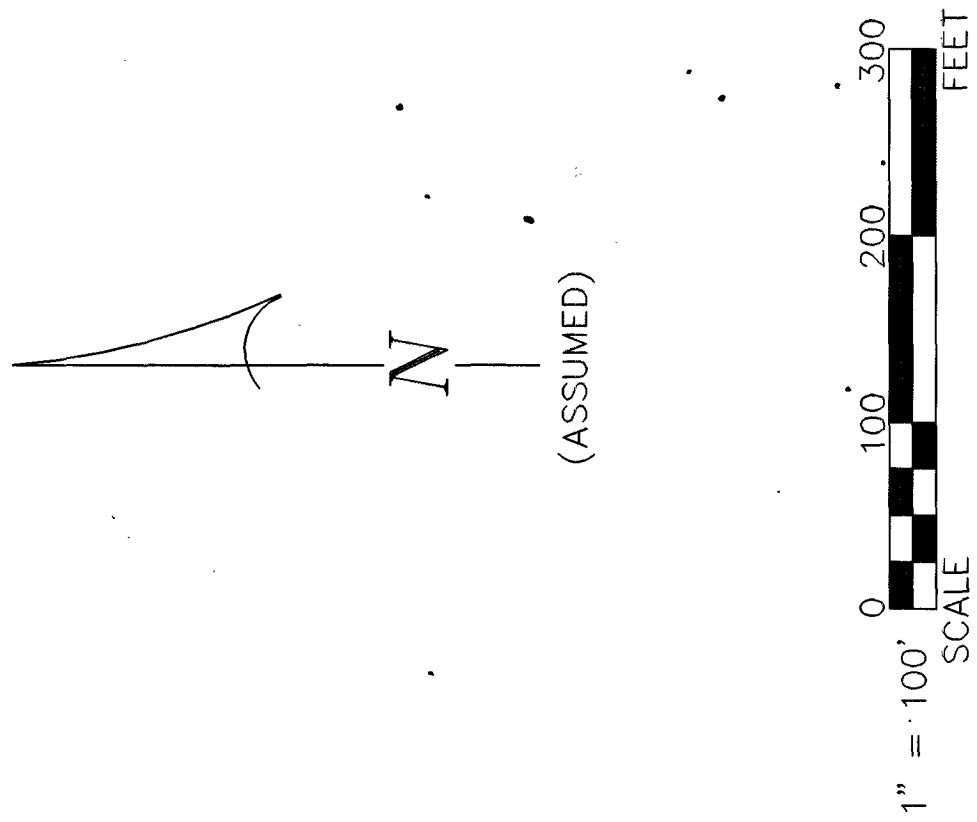


SURVEY NUMBER: 0358
VOLUME: 0 PAGE: 199
DATE FILED: 07-01-03
PARCEL #: 06-1950-0000

ALL REGIONAL PLANNING
REQUIREMENTS HAVE BEEN
APPROVED FOR THIS SURVEY
APPLICATION # Sandusky
SPL: Approval

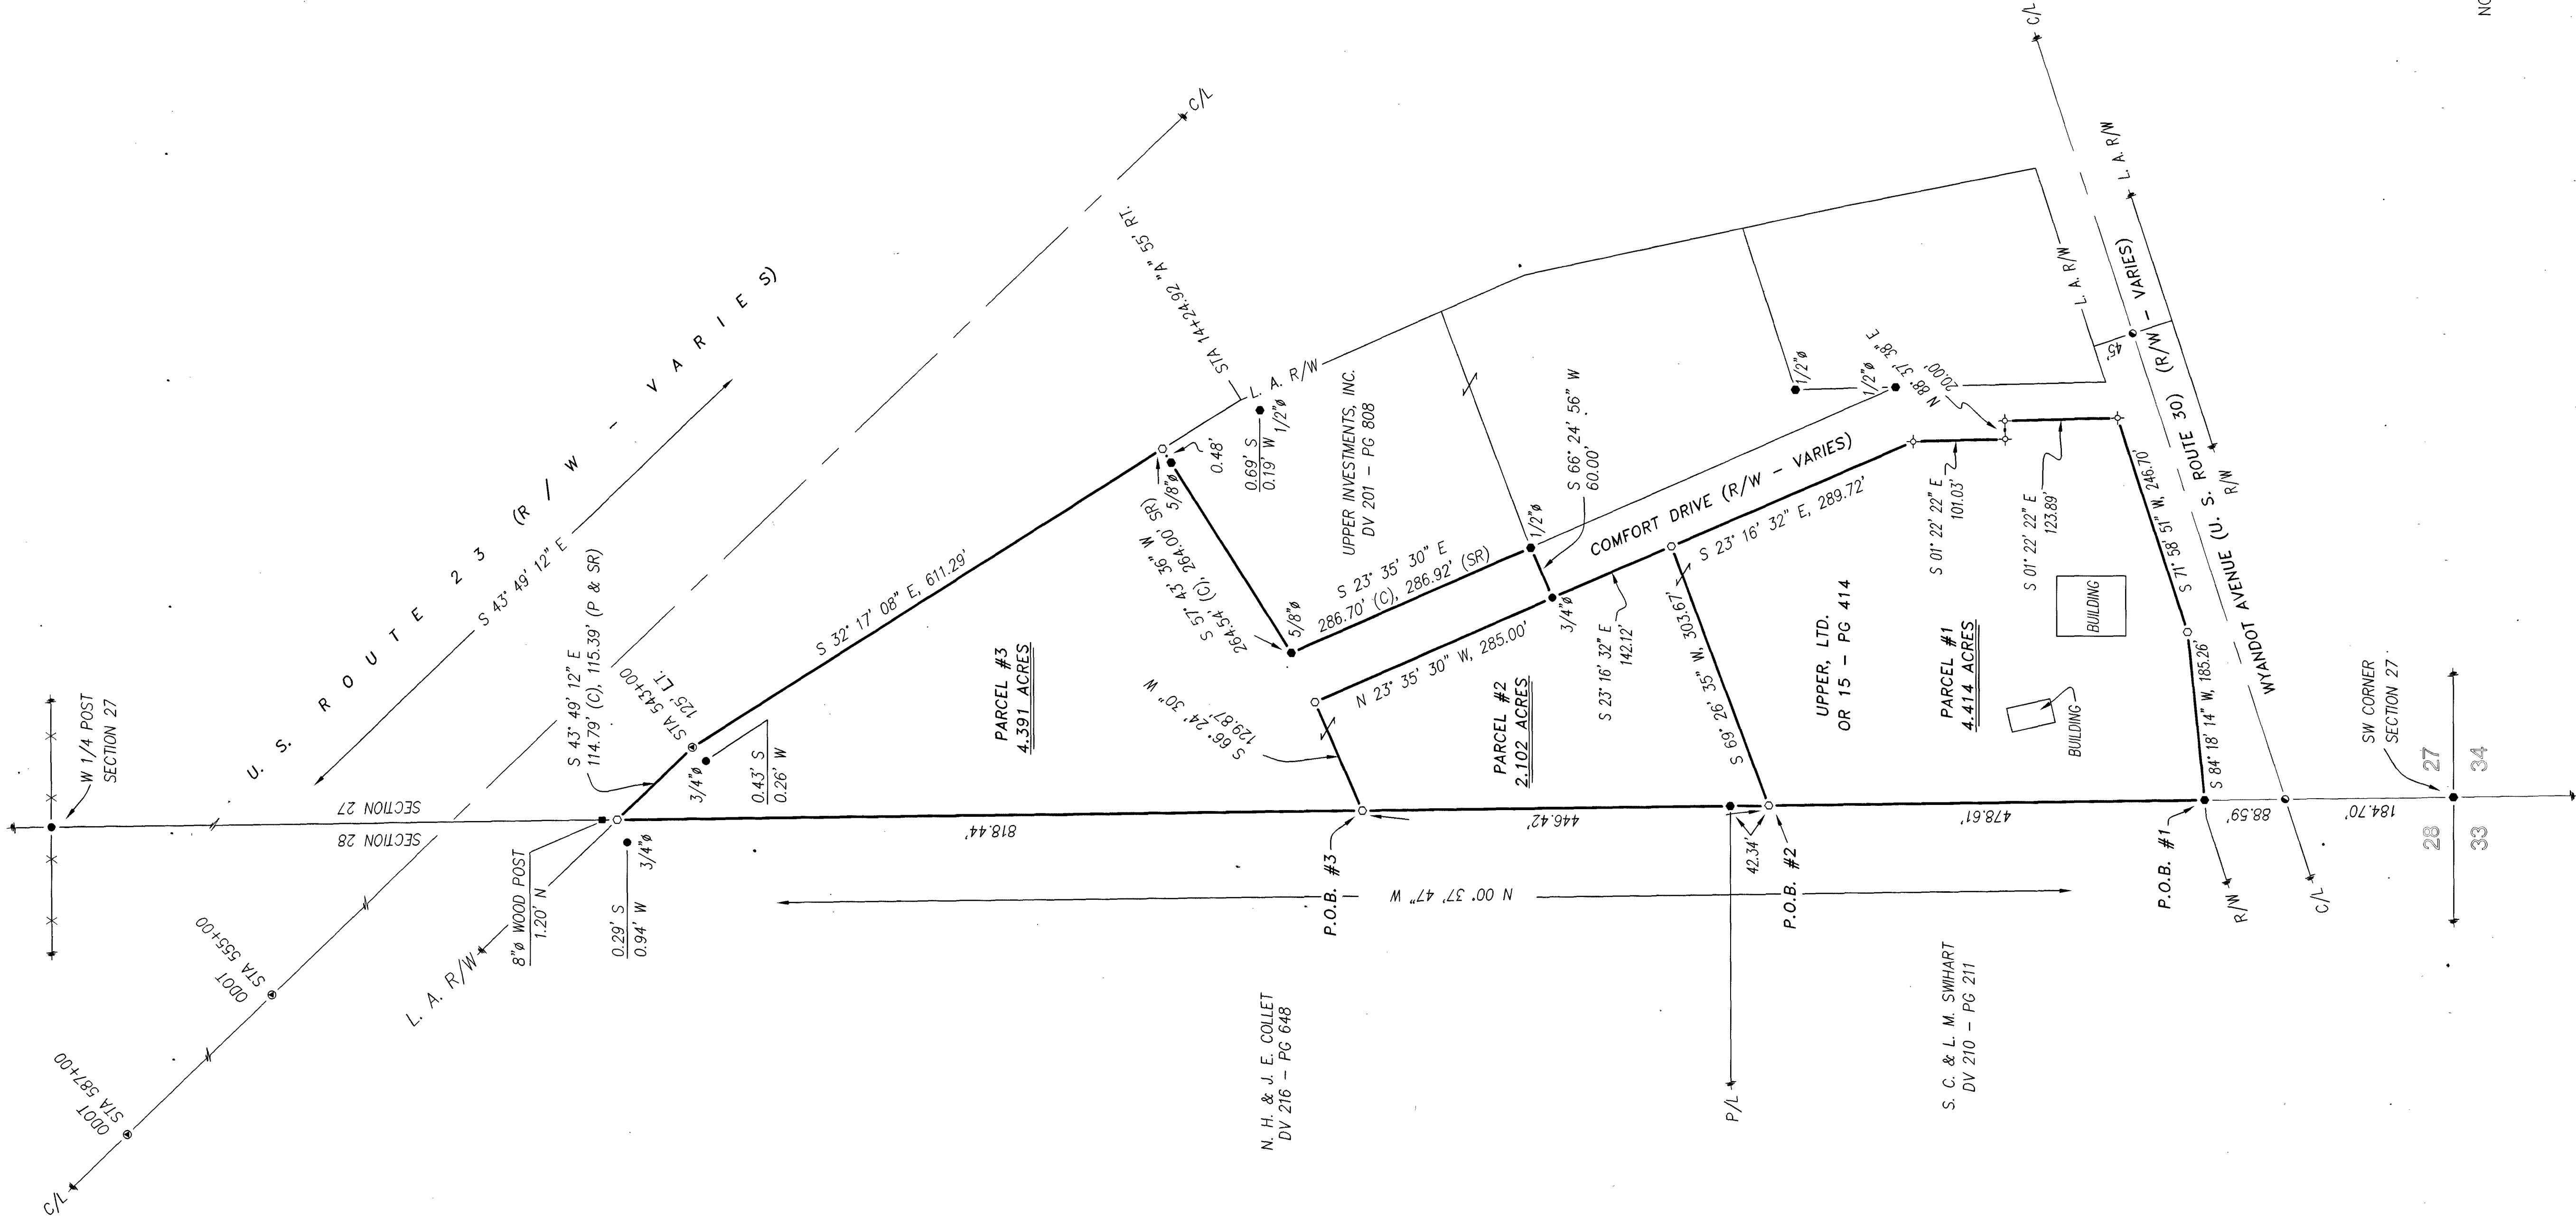

REFERENCES:

- DEED VOLUMES AND PAGES AS SHOWN.
- SURVEY VOLUME 5, PAGE 398.
- SURVEY VOLUME 4, PAGE 219.
- SURVEY VOLUME 7, PAGE 41.
- SURVEY VOLUME 9, PAGE 61.
- WYANDOT COUNTY CORNERSTONE RECORDS.
- WYANDOT COUNTY ROAD RECORDS.
- CABINET A, SLIDE 517, RECORDER'S OFFICE.
- CABINET A, SLIDE 534, RECORDER'S OFFICE.
- ODOT RIGHT-OF-WAY PLANS - U.S. ROUTE 23.
- ODOT RIGHT-OF-WAY PLANS - U.S. ROUTE 30.
- SURVEY VOLUME C, PAGE 9

LEGEND:

SET FOUND	DESCRIPTION
●	MONUMENT
○	RAILROAD SPIKE
⊙	NAIL
⊗	IRON PIPE
⊕	DRILL HOLE
⊖	5/8" IRON ROD WITH PERSONALIZED CAP
●	IRON ROD
⬢	STONE
⬢	MONUMENT BOX
⬢	DIAMETER
⬢	HOUSE
⬢	GARAGE
⬢	BARN
⬢	SHED
⬢	FENCE
⬢	C/L
⬢	R/W
⬢	P/L
⬢	POST

NOTE: THIS SURVEY DOES NOT INCLUDE A TITLE SEARCH. EASEMENTS OR OTHER ENCUMBRANCES ON OR OVER THE LAND ARE NOT SHOWN ON THIS SURVEY. ANY BUILDINGS OR OTHER STRUCTURES NOT TO SCALE. I HEREBY DECLARE THAT I HAVE SURVEYED THE ABOVE DESCRIBED PROPERTY DURING JUNE, 2003. THIS SURVEY IS SUBJECT TO ALL LEGAL HIGHWAYS, EASEMENTS, RESTRICTIONS, LEASES OF RECORD, AND OF RECORDS IN RESPECTIVE UTILITY OFFICES. THE BEARINGS REFERRED TO HEREON ARE BASED ON AN ASSUMED MERIDIAN AND ARE ONLY FOR THE PURPOSE OF ANGULAR MEASUREMENT.



Victor B. Koehler
VICTOR B. KOEHLER, P.S. NO. 7457
DATE 06-26-03

SURVEY FOR: CITGO OF UPPER SANDUSKY
LOCATED IN PART OF THE SOUTHWEST QUARTER OF SECTION 27, T-2-S, R-14-E,
IN THE CITY OF UPPER SANDUSKY, WYANDOT COUNTY, OHIO.

DRAWN BY	CHECKED BY	REVISION
DAL	VBK	06-26-03
1	1	03077-S

KOEHLER SURVEYING
P.O. BOX 28
UPPER SANDUSKY, OHIO 43351
419-294-5388