



0 60' 120'
SCALE IN FEET

REFERENCES


DEED VOLUME AND PAGE AS SHOWN

WYANDOT COUNTY CORNERSTONE REFERENCES

SURVEY VOLUME 2, PG. 229

SURVEY VOLUME 3, PG. 507

COUNTY HIGHWAY 1 60' R/W

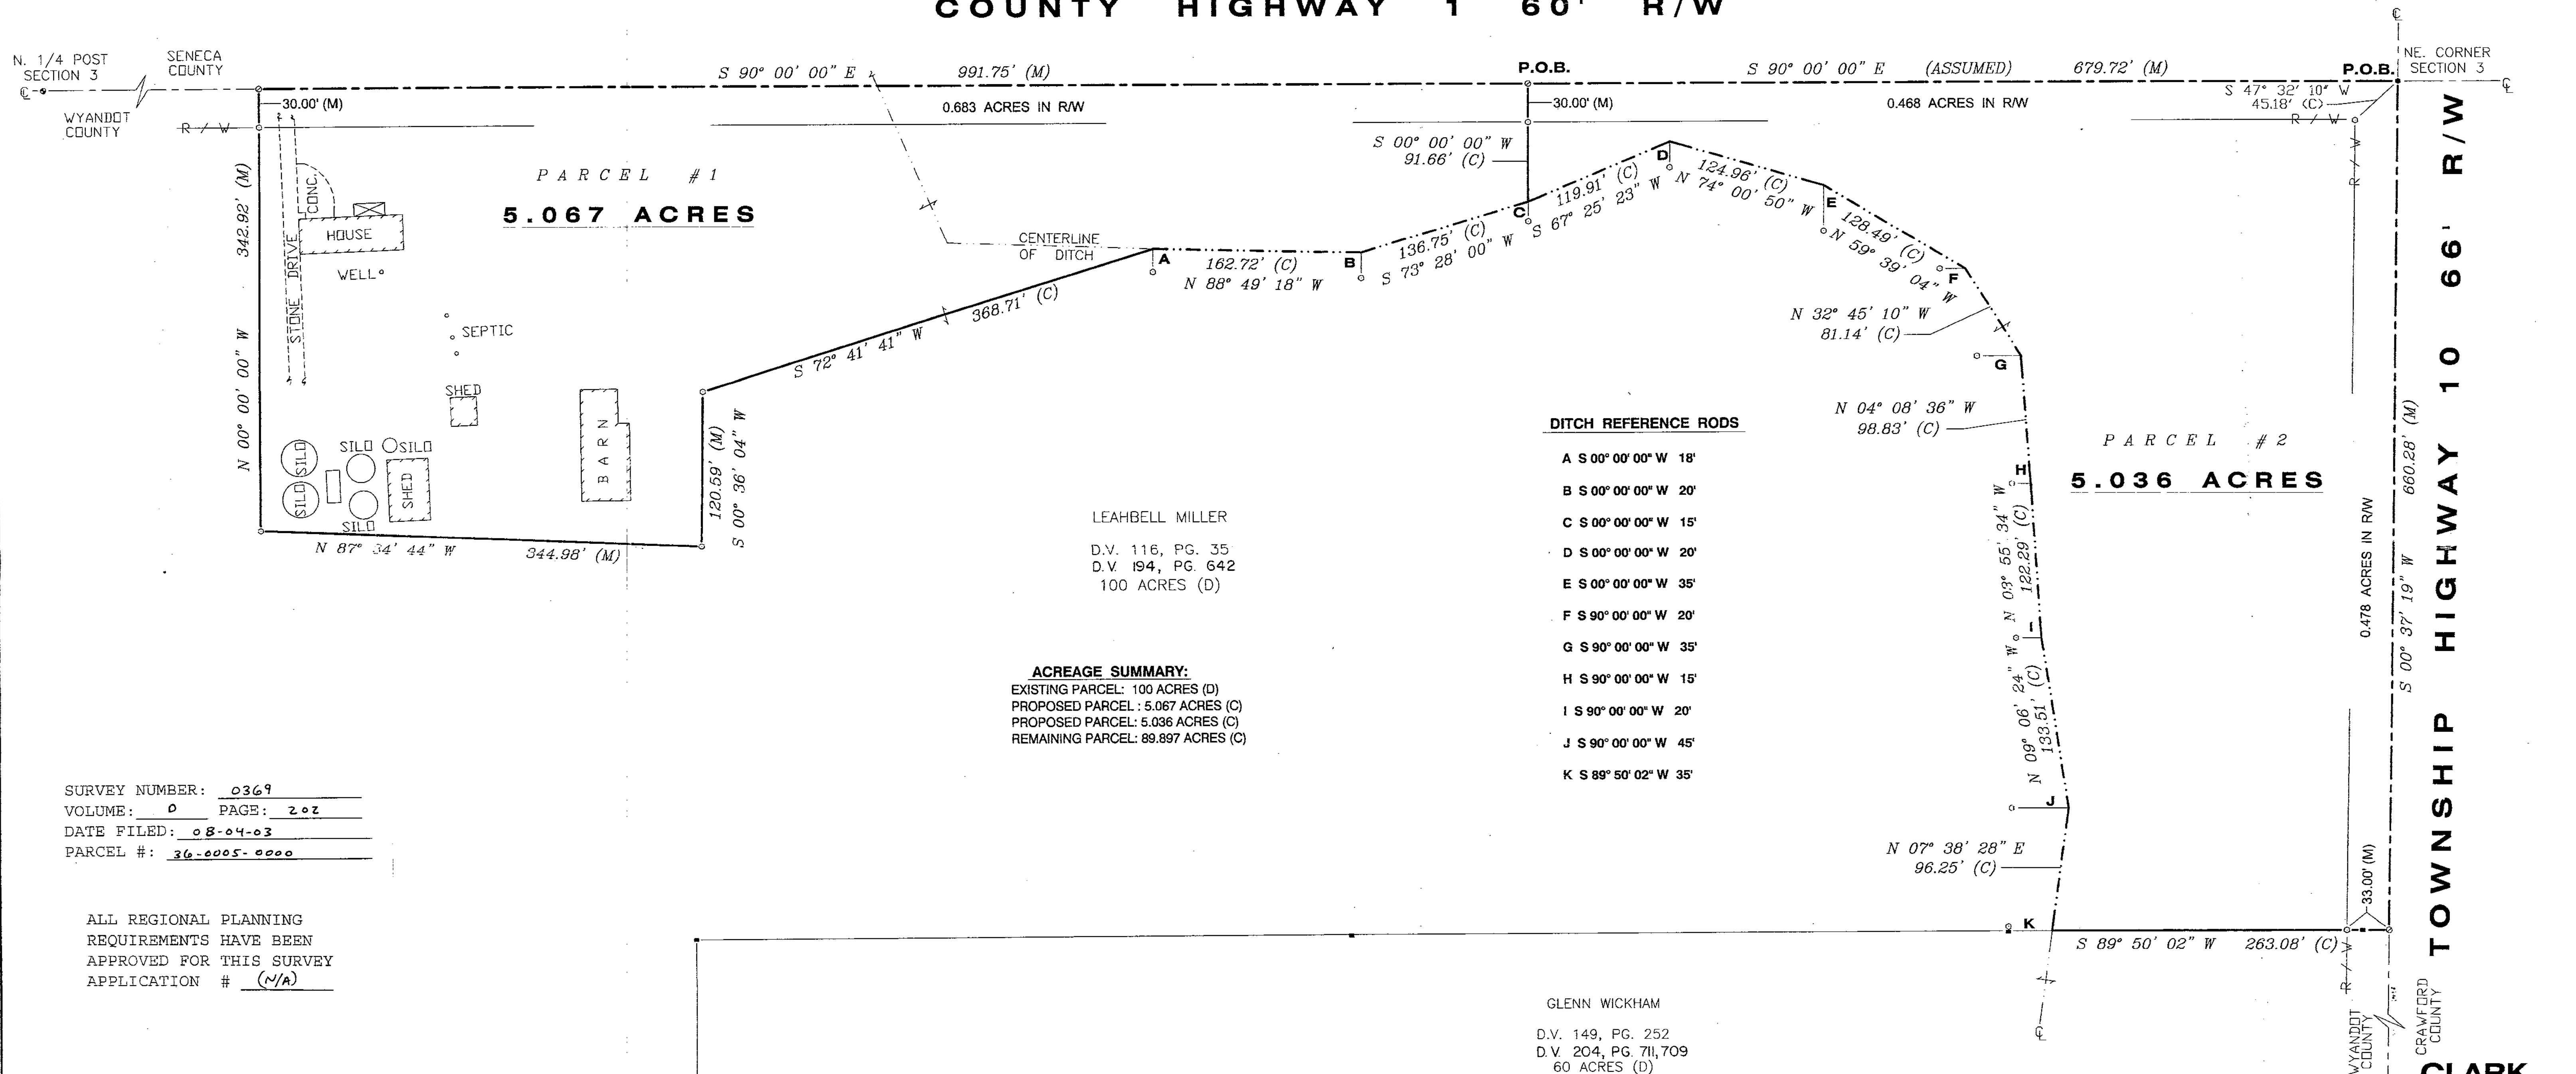

SURVEY NUMBER: 0369
VOLUME: 0 PAGE: 202
DATE FILED: 08-04-03
PARCEL #: 36-0005-0000

ALL REGIONAL PLANNING
REQUIREMENTS HAVE BEEN
APPROVED FOR THIS SURVEY
APPLICATION # (N/A)

LEGEND

SET	FOUND	DESCRIPTION
⊕	⊕	CONC. MONUMENT
⊕	⊕	RAILROAD SPIKE
⊕	⊕	NAIL
⊕	⊕	IRON ROD
⊕	⊕	DRILL HOLE
⊕	⊕	STONE
⊕	⊕	MONUMENT BOX
⊕	⊕	IRON PIPE
⊕	⊕	WOOD POST
(D)		DEED
(P)		PLAT
(M)		MEASURED
(S)		SURVEYED
(C)		CALCULATED


NOTE:
ALL IRON ROD SET ARE 5/8" DIA. x 30" LENGTH
WITH PERSONALIZED CAPS (HANK AND ASSOC.)
DRIVEN FLUSH.

E. 1/4 POST
SECTION 3

CLARK
ROAD

SURVEYOR'S STATEMENT

I HEREBY DECLARE THAT THE ABOVE PARCEL WAS
SURVEYED DURING JULY, 2003, PROPERTY LINES
SHOWN ARE LOCATED FROM DEEDS ON RECORD
AND ARE DEED LINES. BEARINGS ARE ASSUMED
FOR ANGULAR MEASUREMENT ONLY. ALL
INFORMATION SHOWN IS TRUE AND CORRECT TO
THE BEST OF MY KNOWLEDGE AND BELIEF (PER
CHAPTER 4733-37 OF THE OHIO ADMINISTRATIVE
CODE).

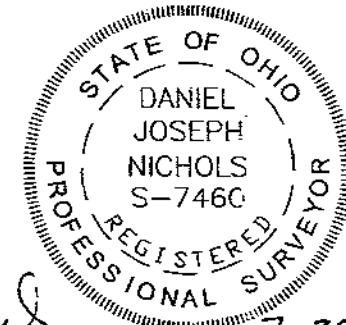

Daniel J. Nichols
DANIEL J. NICHOLS, P.S. # 7466
DATE 7-25-2003

DRAWN BY: CDN

CHECKED BY: DJN

REVISIONS:

DATE: 07-15-03

SCALE: 1" = 60'

HANK AND ASSOCIATES, INC.

ENGINEERING SURVEYING

137 SOUTH WASHINGTON STREET

WYANDOT, OHIO 44883

PHONE: (419) 447-2076 FAX: (419) 447-2076

JOB NO.

2035.012

SURVEY FOR:

GREEN MILLER

LOCATED IN THE NE. 1/4 OF SECTION 3, SYCAMORE TOWNSHIP, T-1-S, R-15-E, WYANDOT COUNTY, OHIO