


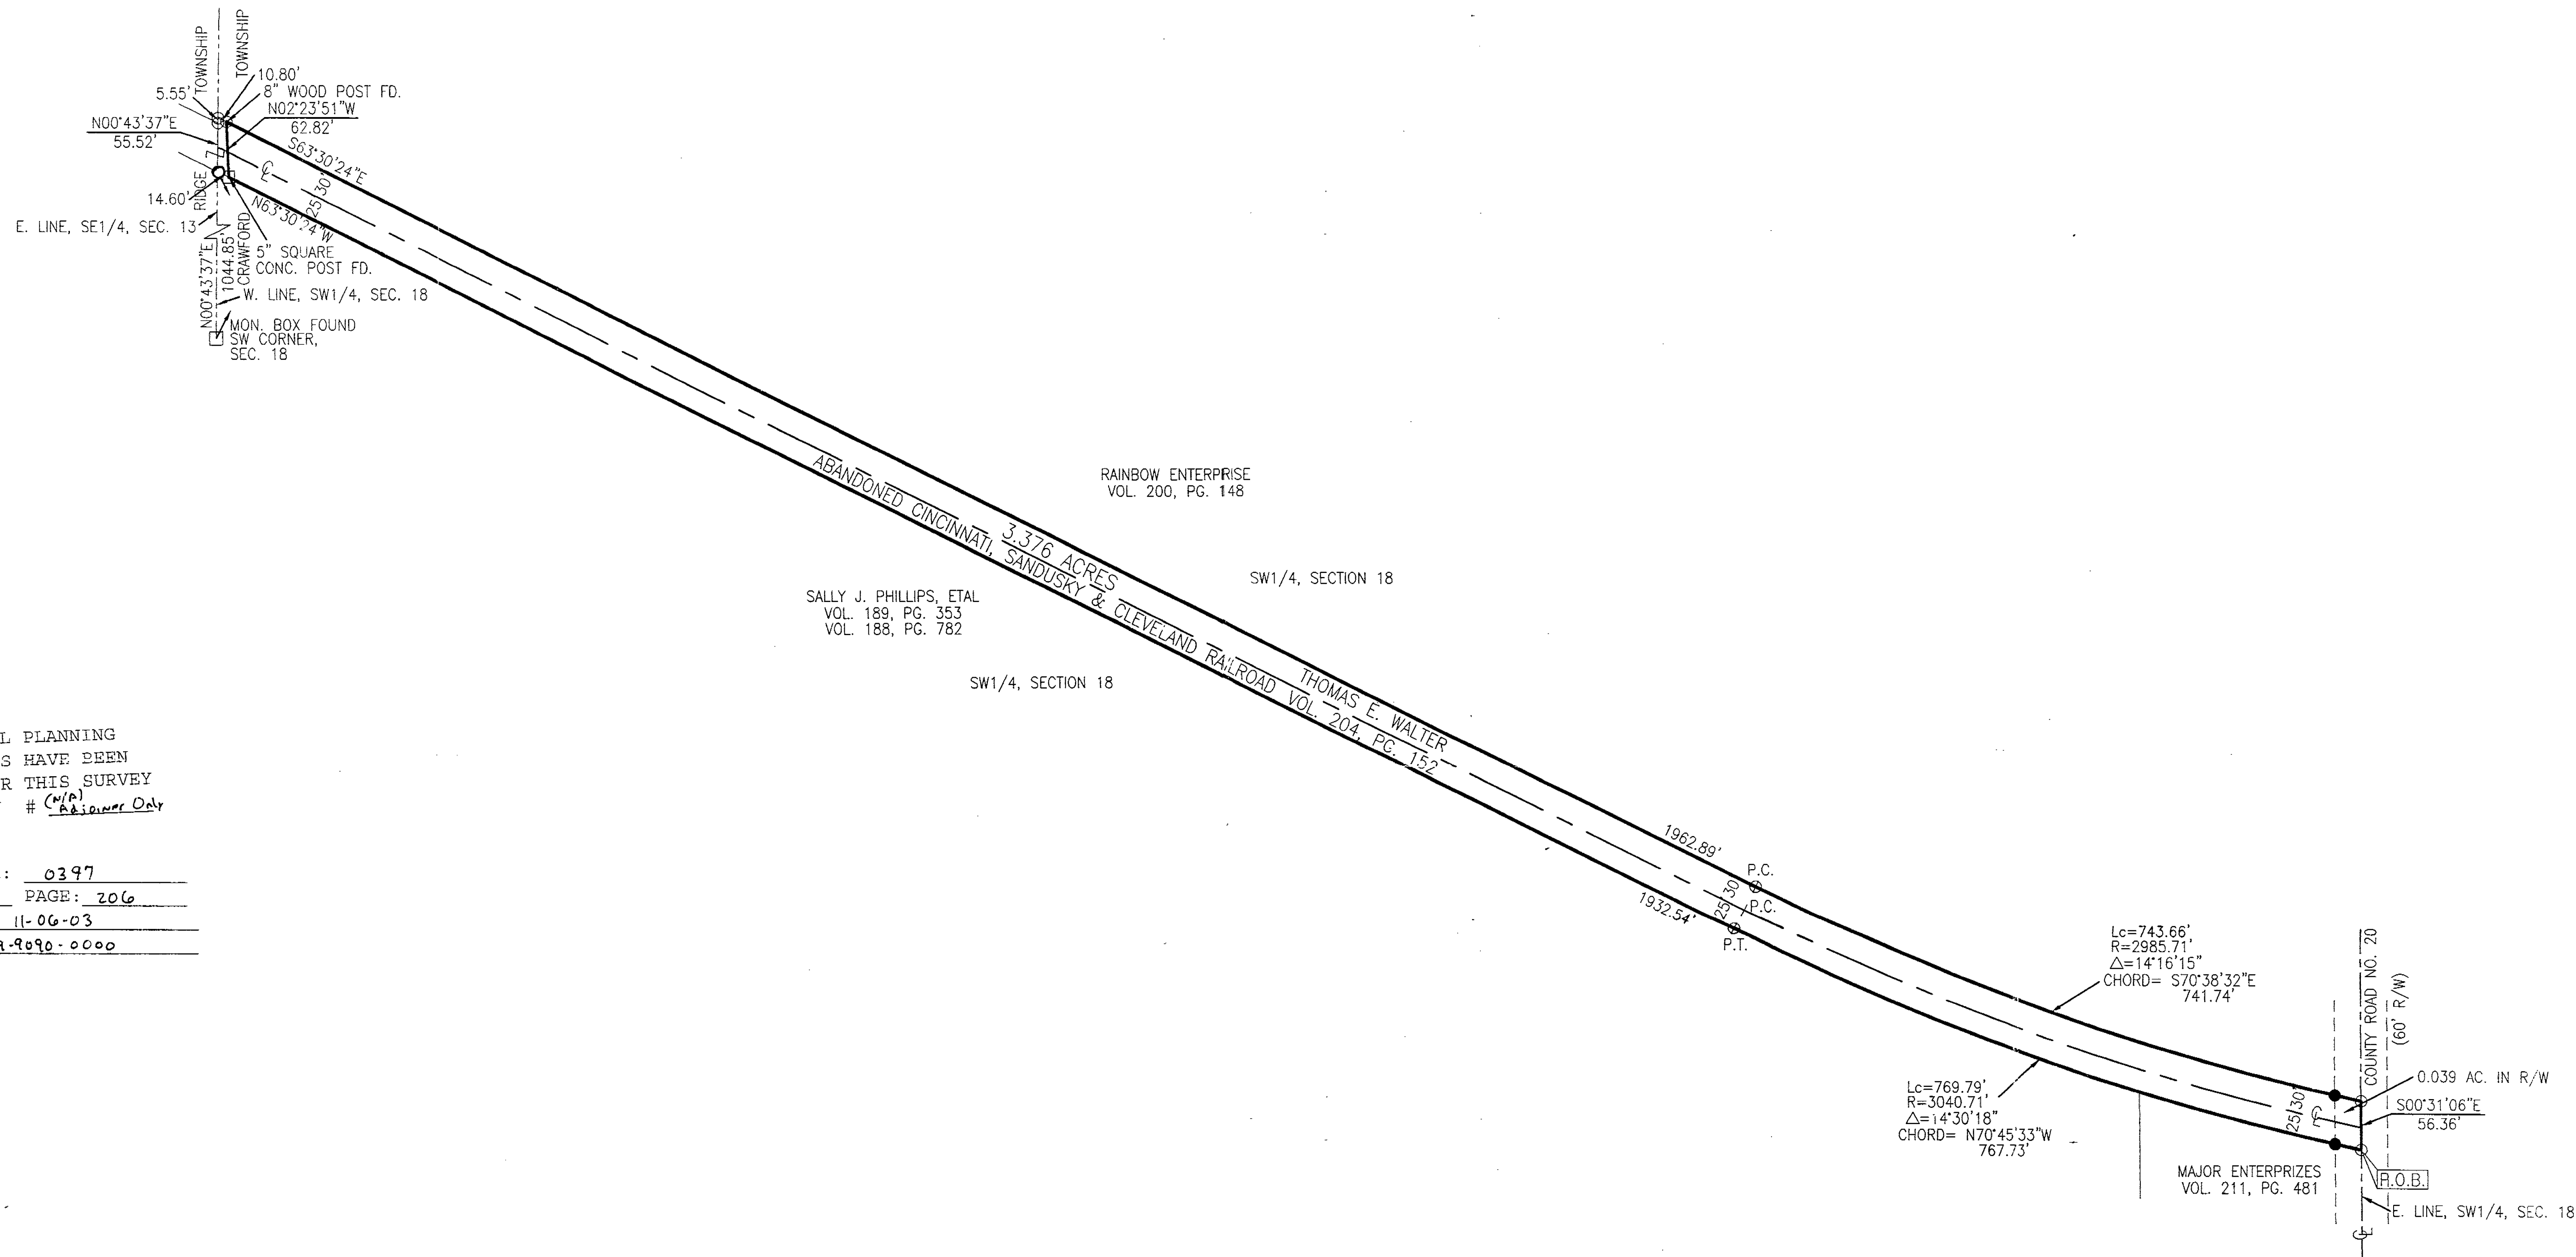

ALL REGIONAL PLANNING
REQUIREMENTS HAVE BEEN
APPROVED FOR THIS SURVEY
APPLICATION # 0397

SURVEY NUMBER: 0397
VOLUME: 0 PAGE: 206
DATE FILED: 11-06-03
PARCEL #: 09-9090-0000

LEGEND

- ▲ NAIL SET
- △ NAIL FOUND
- IP SET
- IRON PIN FOUND

SURVEY REFERENCES:
VOLUME 7, PAGE 163 JERRY WEININGER 5-7-91
RIGHT-OF-WAY TRACK MAP - THE CLEVELAND, CINCINNATI, CHICAGO & ST. LOUIS RAILWAY CO.
STA. 0+00 to 302+55
VOL. 43, PG. 1-3
DATED JUNE 30, 1915

PETERMAN ASSOCIATES, INC. RAILROAD SURVEY (DWG. # 38-29) - VOL. 9, PG. 107 11-8-93


IP SET= 1/2"x30" REBAR WITH PETERMAN ASSOCIATES' CAP.
NOTE: THE BEARINGS ON THIS PLAT ARE BASED UPON THE UPON THE
EAST LINE OF THE SW1/4 OF SECTION 18 BEARING S00°31'06"E.

DATE: 10-13-03

Thomas E. Walter
NICK E. NIGHT, P.S.
PROFESSIONAL SURVEYOR #7384
PETERMAN ASSOCIATES, INC.
3480 N. MAIN STREET
FINDLAY, OH 45840

PETERMAN ASSOCIATES, INC.

3480 NORTH MAIN STREET		ARCHITECTS - ENGINEERS - SURVEYORS		FINDLAY, OHIO 45840	
SEAL	SCALE 1"=100'	DATE 9-4-03	DRAWN BY CTW	APPROVED BY NEN	SURVEY
	REVISIONS		BY	DATE	JOB. NO. 03-1074
	REVISE PER COMMENTS		CTW	10/13/03	
THOMAS E. WALTER 901 N. MAIN STREET, FINDLAY, OH BEING PART OF THE SW1/4 OF SECTION 18, T.1S, R.13E, CRAWFORD TWP., COUNTY OF WYANDOT, STATE OF OHIO					

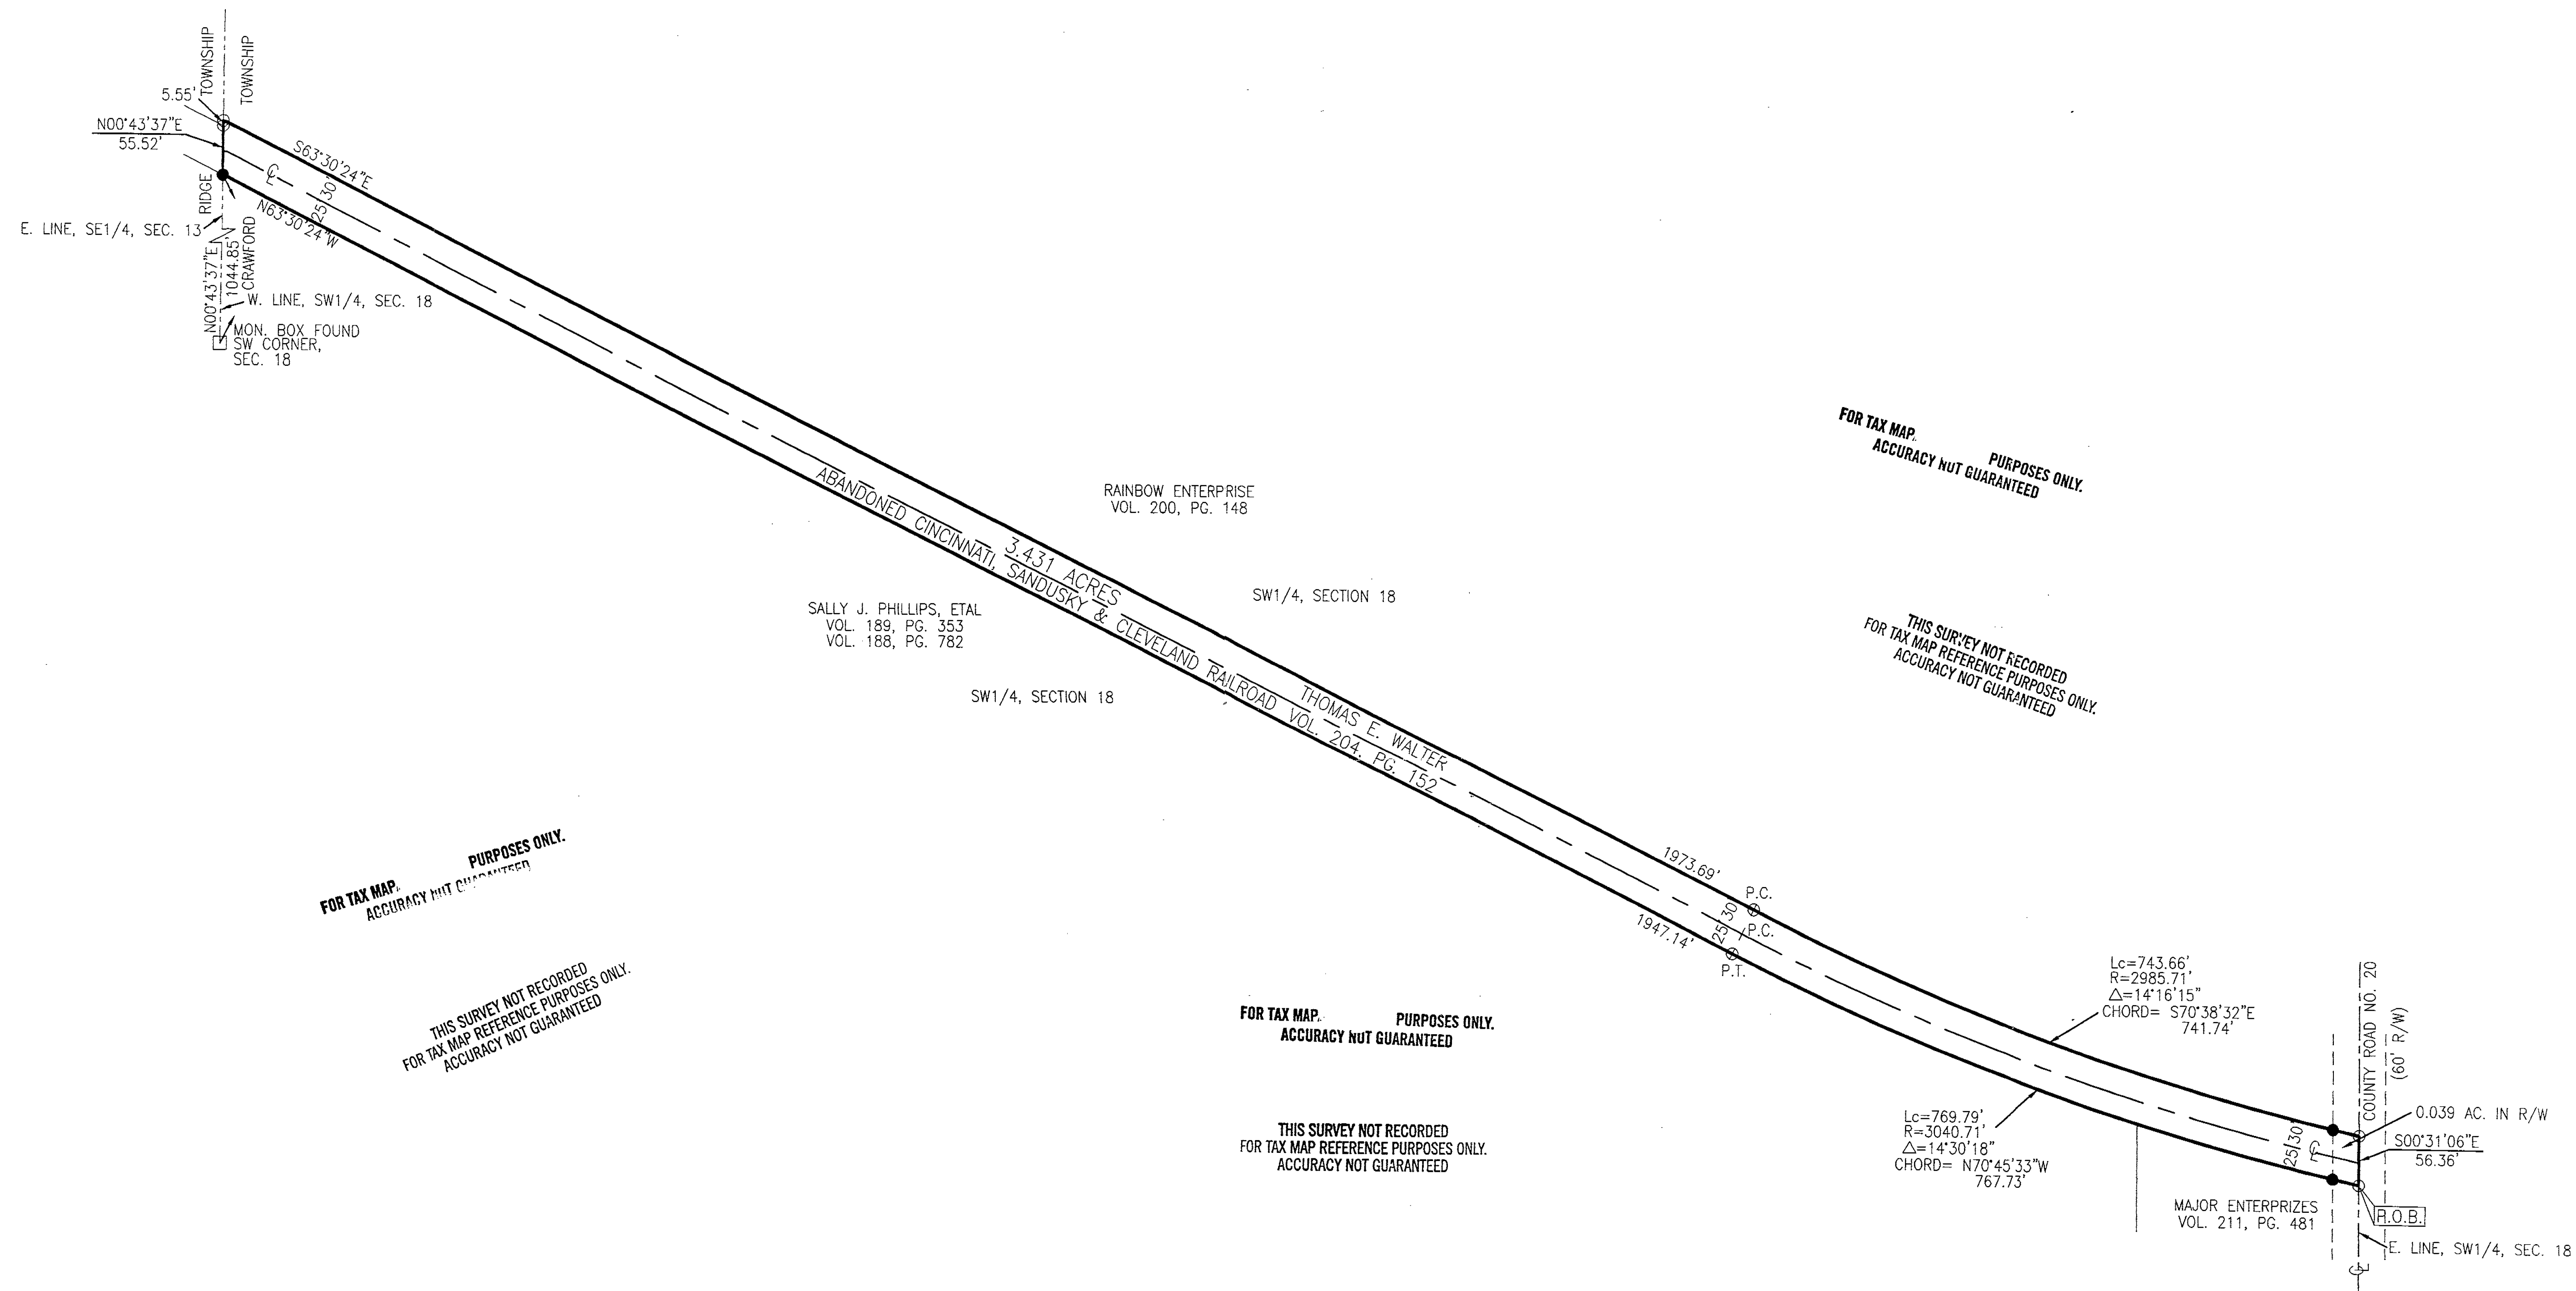

FOR TAX MAP.
ACCURACY NOT GUARANTEED
PURPOSES ONLY.

THIS SURVEY NOT RECORDED
FOR TAX MAP REFERENCE PURPOSES ONLY.
ACCURACY NOT GUARANTEED

FOR TAX MAP.
ACCURACY NOT GUARANTEED
PURPOSES ONLY.

THIS SURVEY NOT RECORDED
FOR TAX MAP REFERENCE PURPOSES ONLY.
ACCURACY NOT GUARANTEED

FOR TAX MAP.
ACCURACY NOT GUARANTEED
PURPOSES ONLY.


THIS SURVEY NOT RECORDED
FOR TAX MAP REFERENCE PURPOSES ONLY.
ACCURACY NOT GUARANTEED

LEGEND

- ▲ NAIL SET
- △ NAIL FOUND
- IP SET
- IRON PIN FOUND

SURVEY REFERENCES:
VOLUME 7, PAGE 163 JERRY WEININGER 5-7-91
RIGHT-OF-WAY TRACK MAP - THE CLEVELAND, CINCINNATI, CHICAGO & ST. LOUIS RAILWAY CO.
STA. 0+00 to 302+55
VOL. 43, PG. 1-3
DATED JUNE 30, 1915
PETERMAN ASSOCIATES, INC. RAILROAD SURVEY (DWG.# 38-29) - VOL. 9, PG. 107 11-8-93

IP SET= 1/2"x30" REBAR WITH PETERMAN ASSOCIATES' CAP.
NOTE: THE BEARINGS ON THIS PLAT ARE BASED UPON THE UPON THE
EAST LINE OF THE SW1/4 OF SECTION 18 BEARING S00°31'06"E.

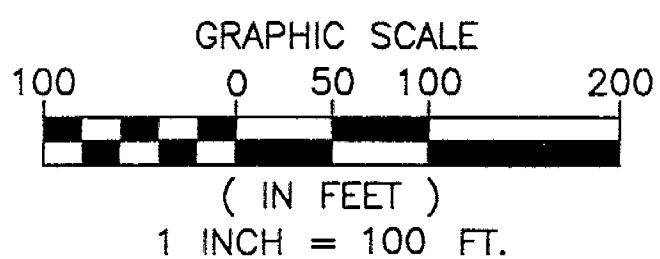

DATE: 9-4-03

Thomas E. Walter
NICK E. NICH
PROFESSIONAL SURVEYOR #7384
PETERMAN ASSOCIATES, INC.
3480 N. MAIN STREET
FINDLAY, OH 45840

PETERMAN ASSOCIATES, INC.			
3480 NORTH MAIN STREET		ARCHITECTS - ENGINEERS - SURVEYORS	
		(419) 422-6672	
FINDLAY, OHIO 45840			
SEAL	SCALE 1"=100'	REVISIONS	BY DATE
	DATE 9-4-03		
	DRAWN BY CTW		
	APPROVED BY NEN		
	SURVEY		
THOMAS E. WALTER 901 N. MAIN STREET, FINDLAY, OH BEING PART OF THE SW1/4 OF SECTION 18, T.1S, R.13E, CRAWFORD TWP., COUNTY OF WYANDOT, STATE OF OHIO.			JOB. NO. 03-1074