

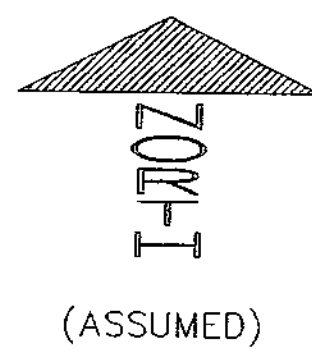


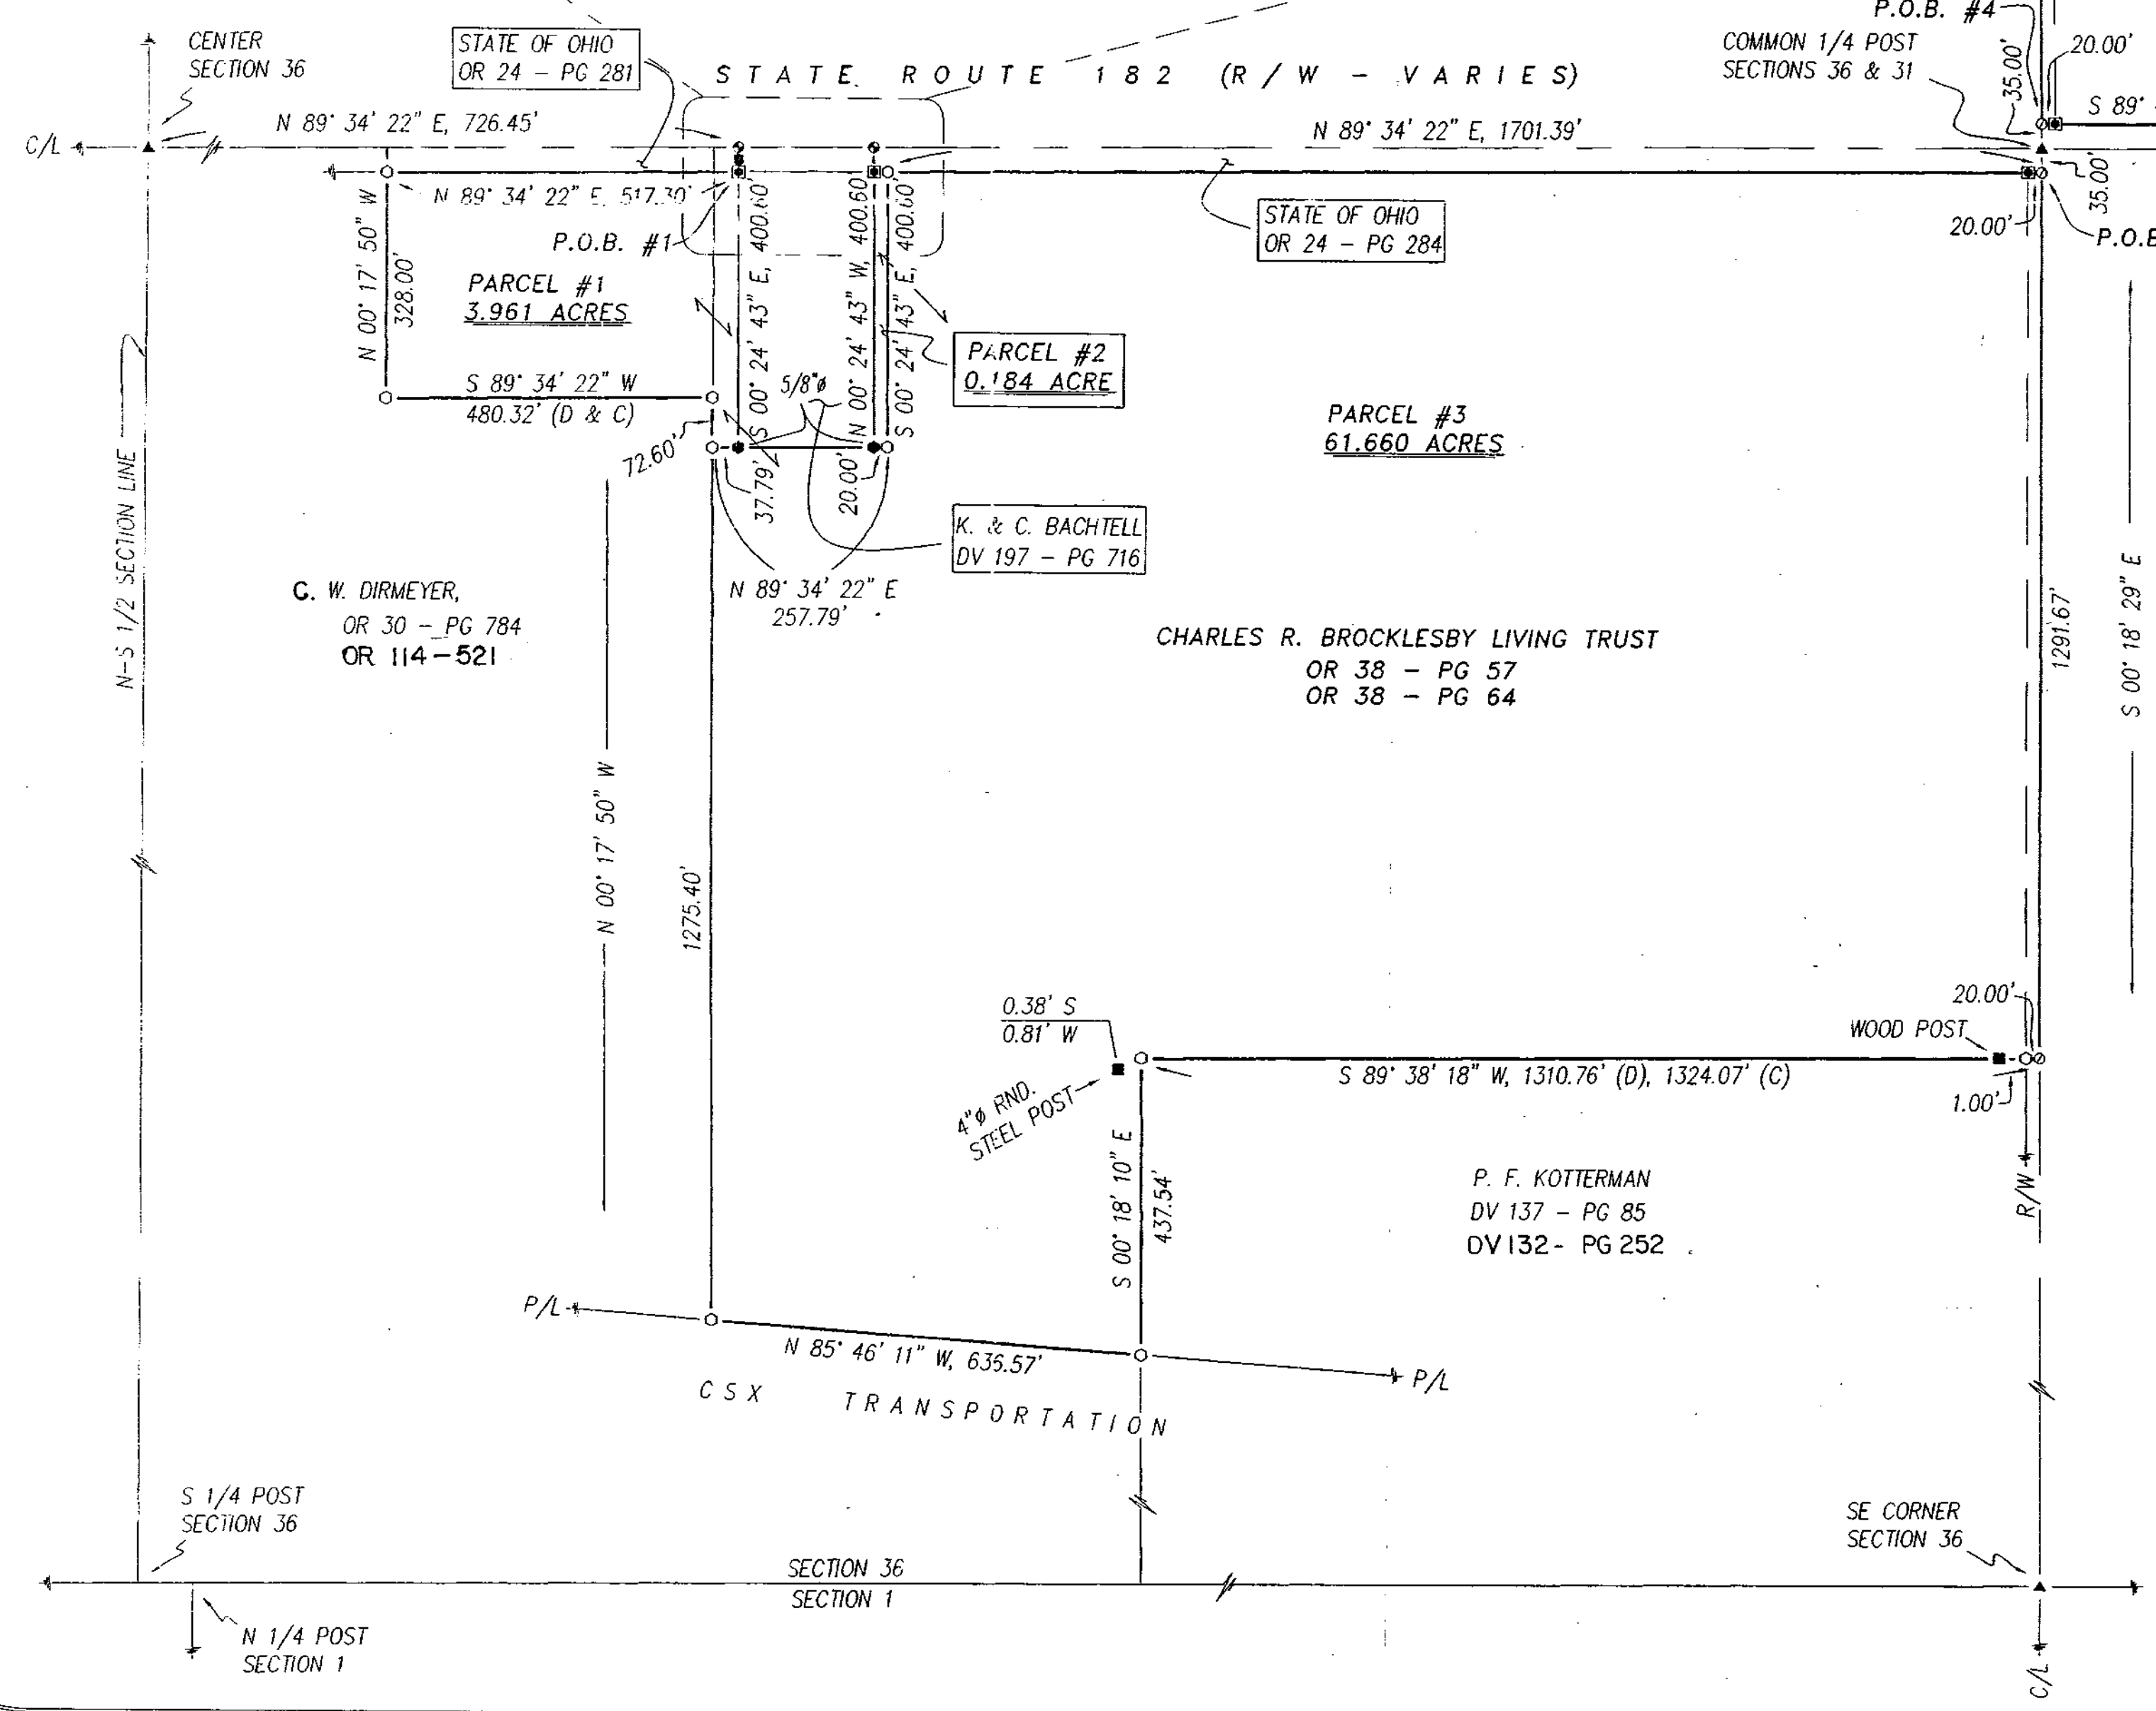

ALL REGIONAL PLANNING  
REQUIREMENTS HAVE BEEN  
APPROVED FOR THIS SURVEY  
APPLICATION # 04-04 / 3,961.4  
# 04-07 / 61,660.4

SURVEY NUMBER: 04-21  
VOLUME: 0 PAGE: 214  
DATE FILED: 03-11-04  
PARCEL #: 12-0310-0000 12-0300-0000

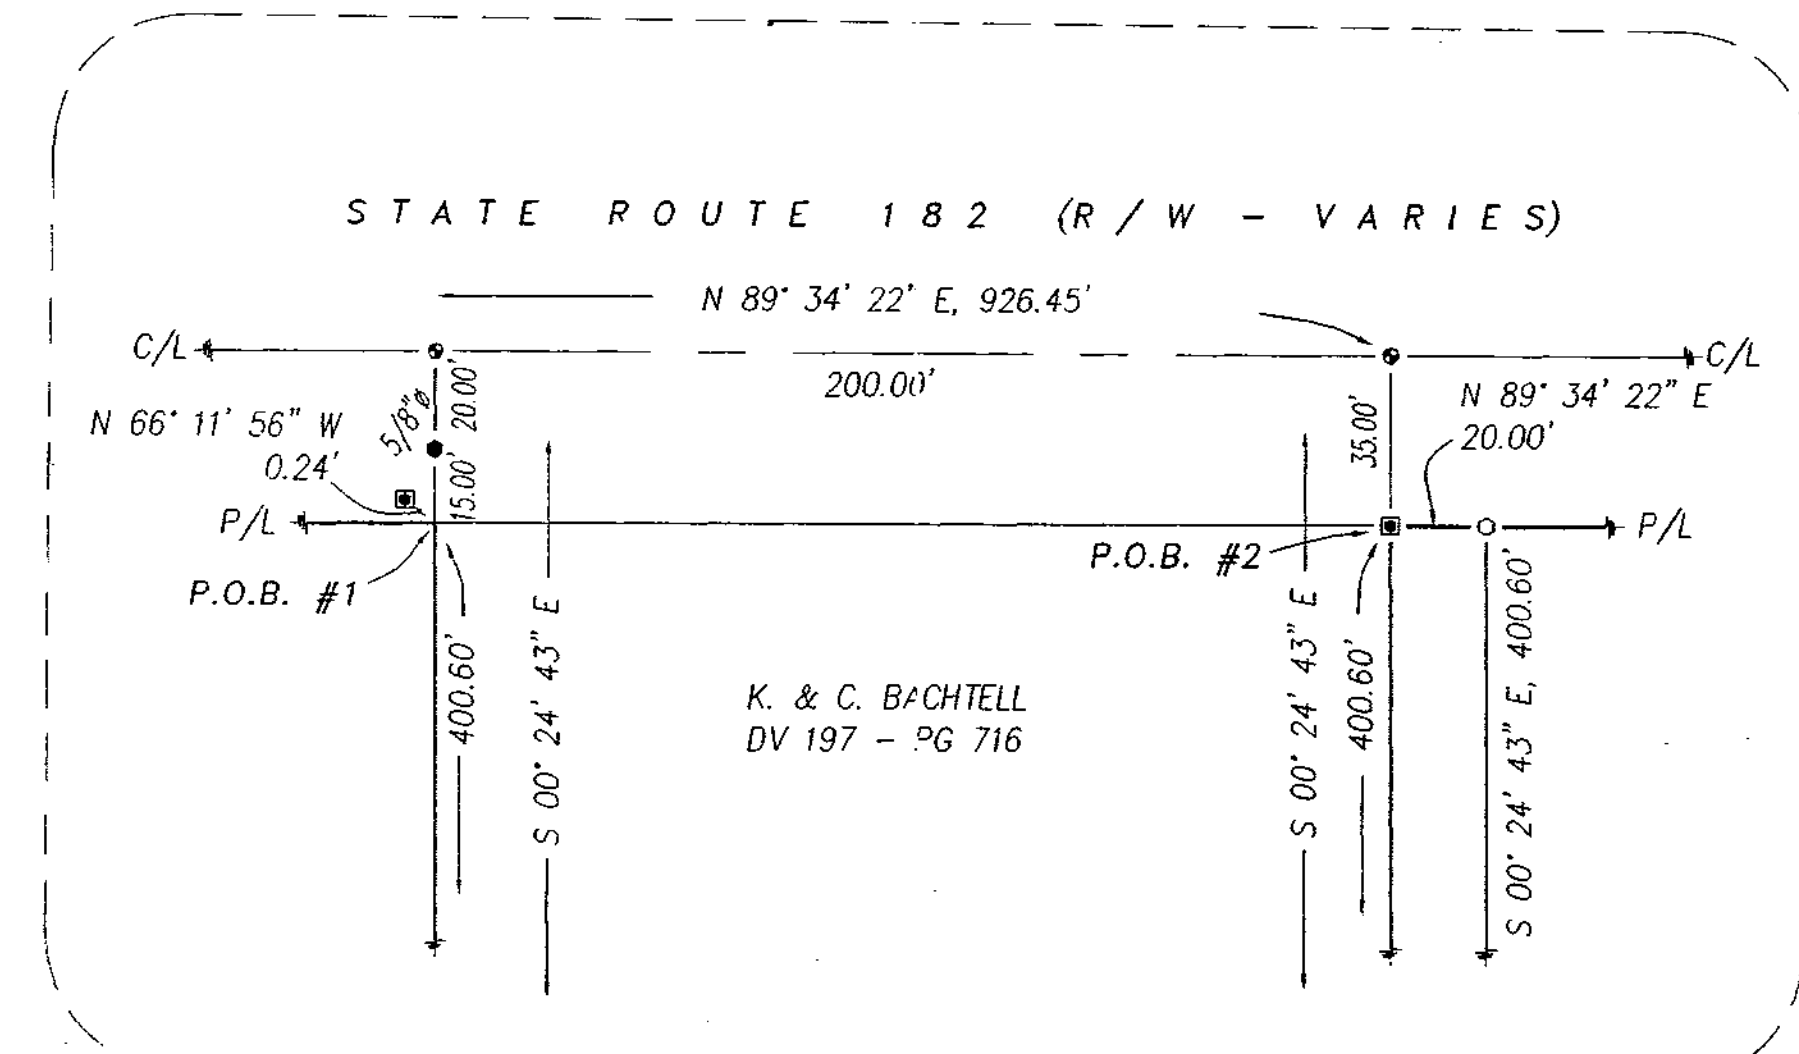


COUNTY HIGHWAY 128 (R/W - 40')

COUNTY HIGHWAY 128 (R/W - 40')

TOWNSHIP HIGHWAY 134

### SECTION OVERVIEW

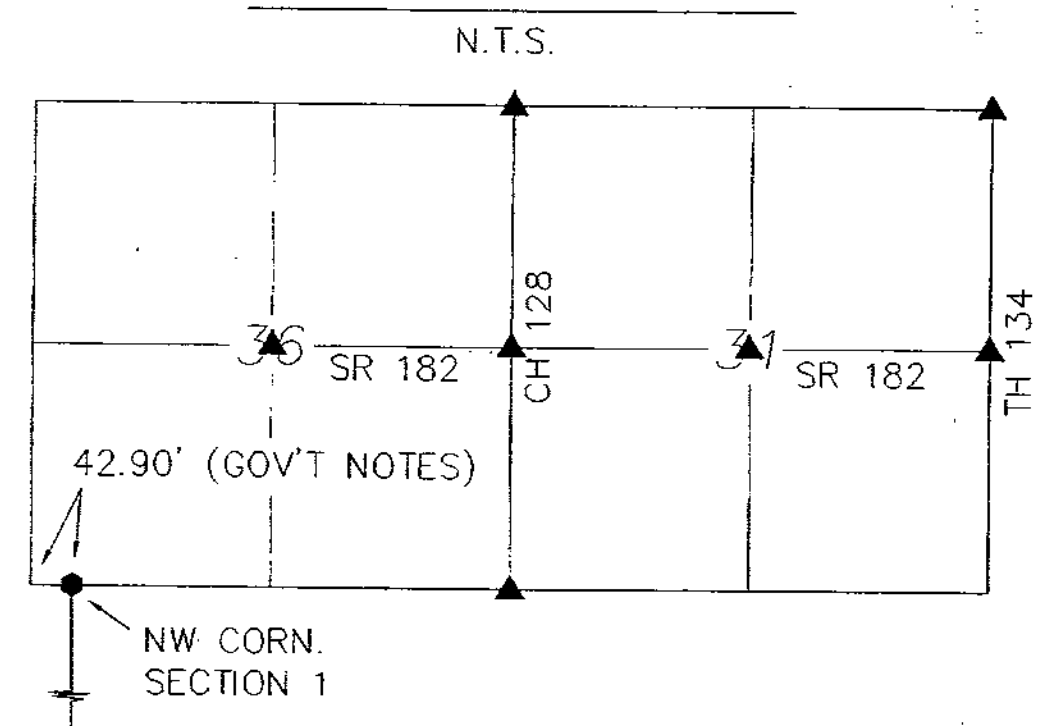

### LEGEND:

| SET FOUND | DESCRIPTION                                                |
|-----------|------------------------------------------------------------|
| ⊙         | MONUMENT                                                   |
| ⊕         | RAILROAD SPIKE                                             |
| ⊙         | NAIL                                                       |
| ⊙         | IRON PIPE                                                  |
| ⊙         | DRILL HOLE                                                 |
| ⊙         | 5/8" IRON ROD WITH PERSONALIZED CAP                        |
| ⊙         | IRON ROD                                                   |
| ⊙         | STONE                                                      |
| ⊙         | 5/8" IRON ROD W/ 2" ALUMINUM CAP STAMPED "ODOT R/W MARKER" |
| ⊙         | DIAMETER                                                   |
| ⊙         | HOUSE                                                      |
| ⊙         | GARAGE                                                     |
| ⊙         | BARN                                                       |
| ⊙         | SHED                                                       |
| ⊙         | FENCE                                                      |
| C/L       | CENTERLINE                                                 |
| R/W       | RIGHT-OF-WAY                                               |
| P/L       | PROPERTY LINE                                              |
| ■         | POST                                                       |

### REFERENCES:

- DEED VOLUMES AND PAGES AS SHOWN.
- SURVEY VOLUME 2, PAGE 71.
- SURVEY VOLUME 2, PAGE 205.
- SURVEY VOLUME 9, PAGE 60.
- SURVEY VOLUME 5, PAGE 301.
- SURVEY VOLUME 3, PAGE 445.
- SURVEY VOLUME 7, PAGE 200.
- WYANDOT COUNTY CORNERSTONE RECORDS.
- WYANDOT COUNTY ROAD RECORDS.
- RESPECTIVE RAILROAD RIGHT-OF-WAY PLANS.
- ORIGINAL U. S. GOVERNMENT FIELD NOTES.
- ODOT PLANS - WYA-182-0.93

NOTE: THIS SURVEY DOES NOT INCLUDE A TITLE SEARCH. EASEMENTS OR OTHER ENCUMBRANCES ON OR OVER THE LAND ARE NOT SHOWN ON THIS SURVEY. ANY BUILDINGS OR OTHER STRUCTURES NOT TO SCALE. I HEREBY DECLARE THAT I HAVE SURVEYED THE ABOVE DESCRIBED PROPERTY DURING FEBRUARY, 2004. THIS SURVEY IS SUBJECT TO ALL LEGAL HIGHWAYS, EASEMENTS, RESTRICTIONS, LEASES OF RECORD AND OF RECORDS IN RESPECTIVE UTILITY OFFICES. THE BEARINGS REFERRED TO HEREON ARE BASED ON AN ASSUMED MERIDIAN AND ARE ONLY FOR THE PURPOSE OF ANGULAR MEASUREMENT.



VICTOR B. KOEHLER, P.S. NO. 7457  
DATE 02-19-04

SURVEY FOR: CHARLES R. BROCKLESBY LIVING TRUST  
BEING A PARCEL OF LAND SITUATED IN PART OF THE SE 1/4 OF SECTION 36, T-2-S, R-14-E AND THE NW 1/4 OF SECTION 31, T-2-S, R-15-E, EDEN TOWNSHIP, WYANDOT COUNTY, OHIO

KOEHLER SURVEYING, INC.  
P.O. BOX 28 UPPER SANDUSKY, OHIO 43351  
419-294-5388

| DRAWN:   | CHECKED: | REVISIONS: |
|----------|----------|------------|
| DAL      | VBK      |            |
| 02-17-04 | 02-18-04 |            |
| 1        | 1        |            |
| 03206-S  |          |            |