


BOUNDARY SURVEY

BEING A PART OF THE NW 1/4 OF SECTION 26, T1S, R13E,
CRAWFORD TOWNSHIP, COUNTY OF WYANDOT, STATE OF OHIO.

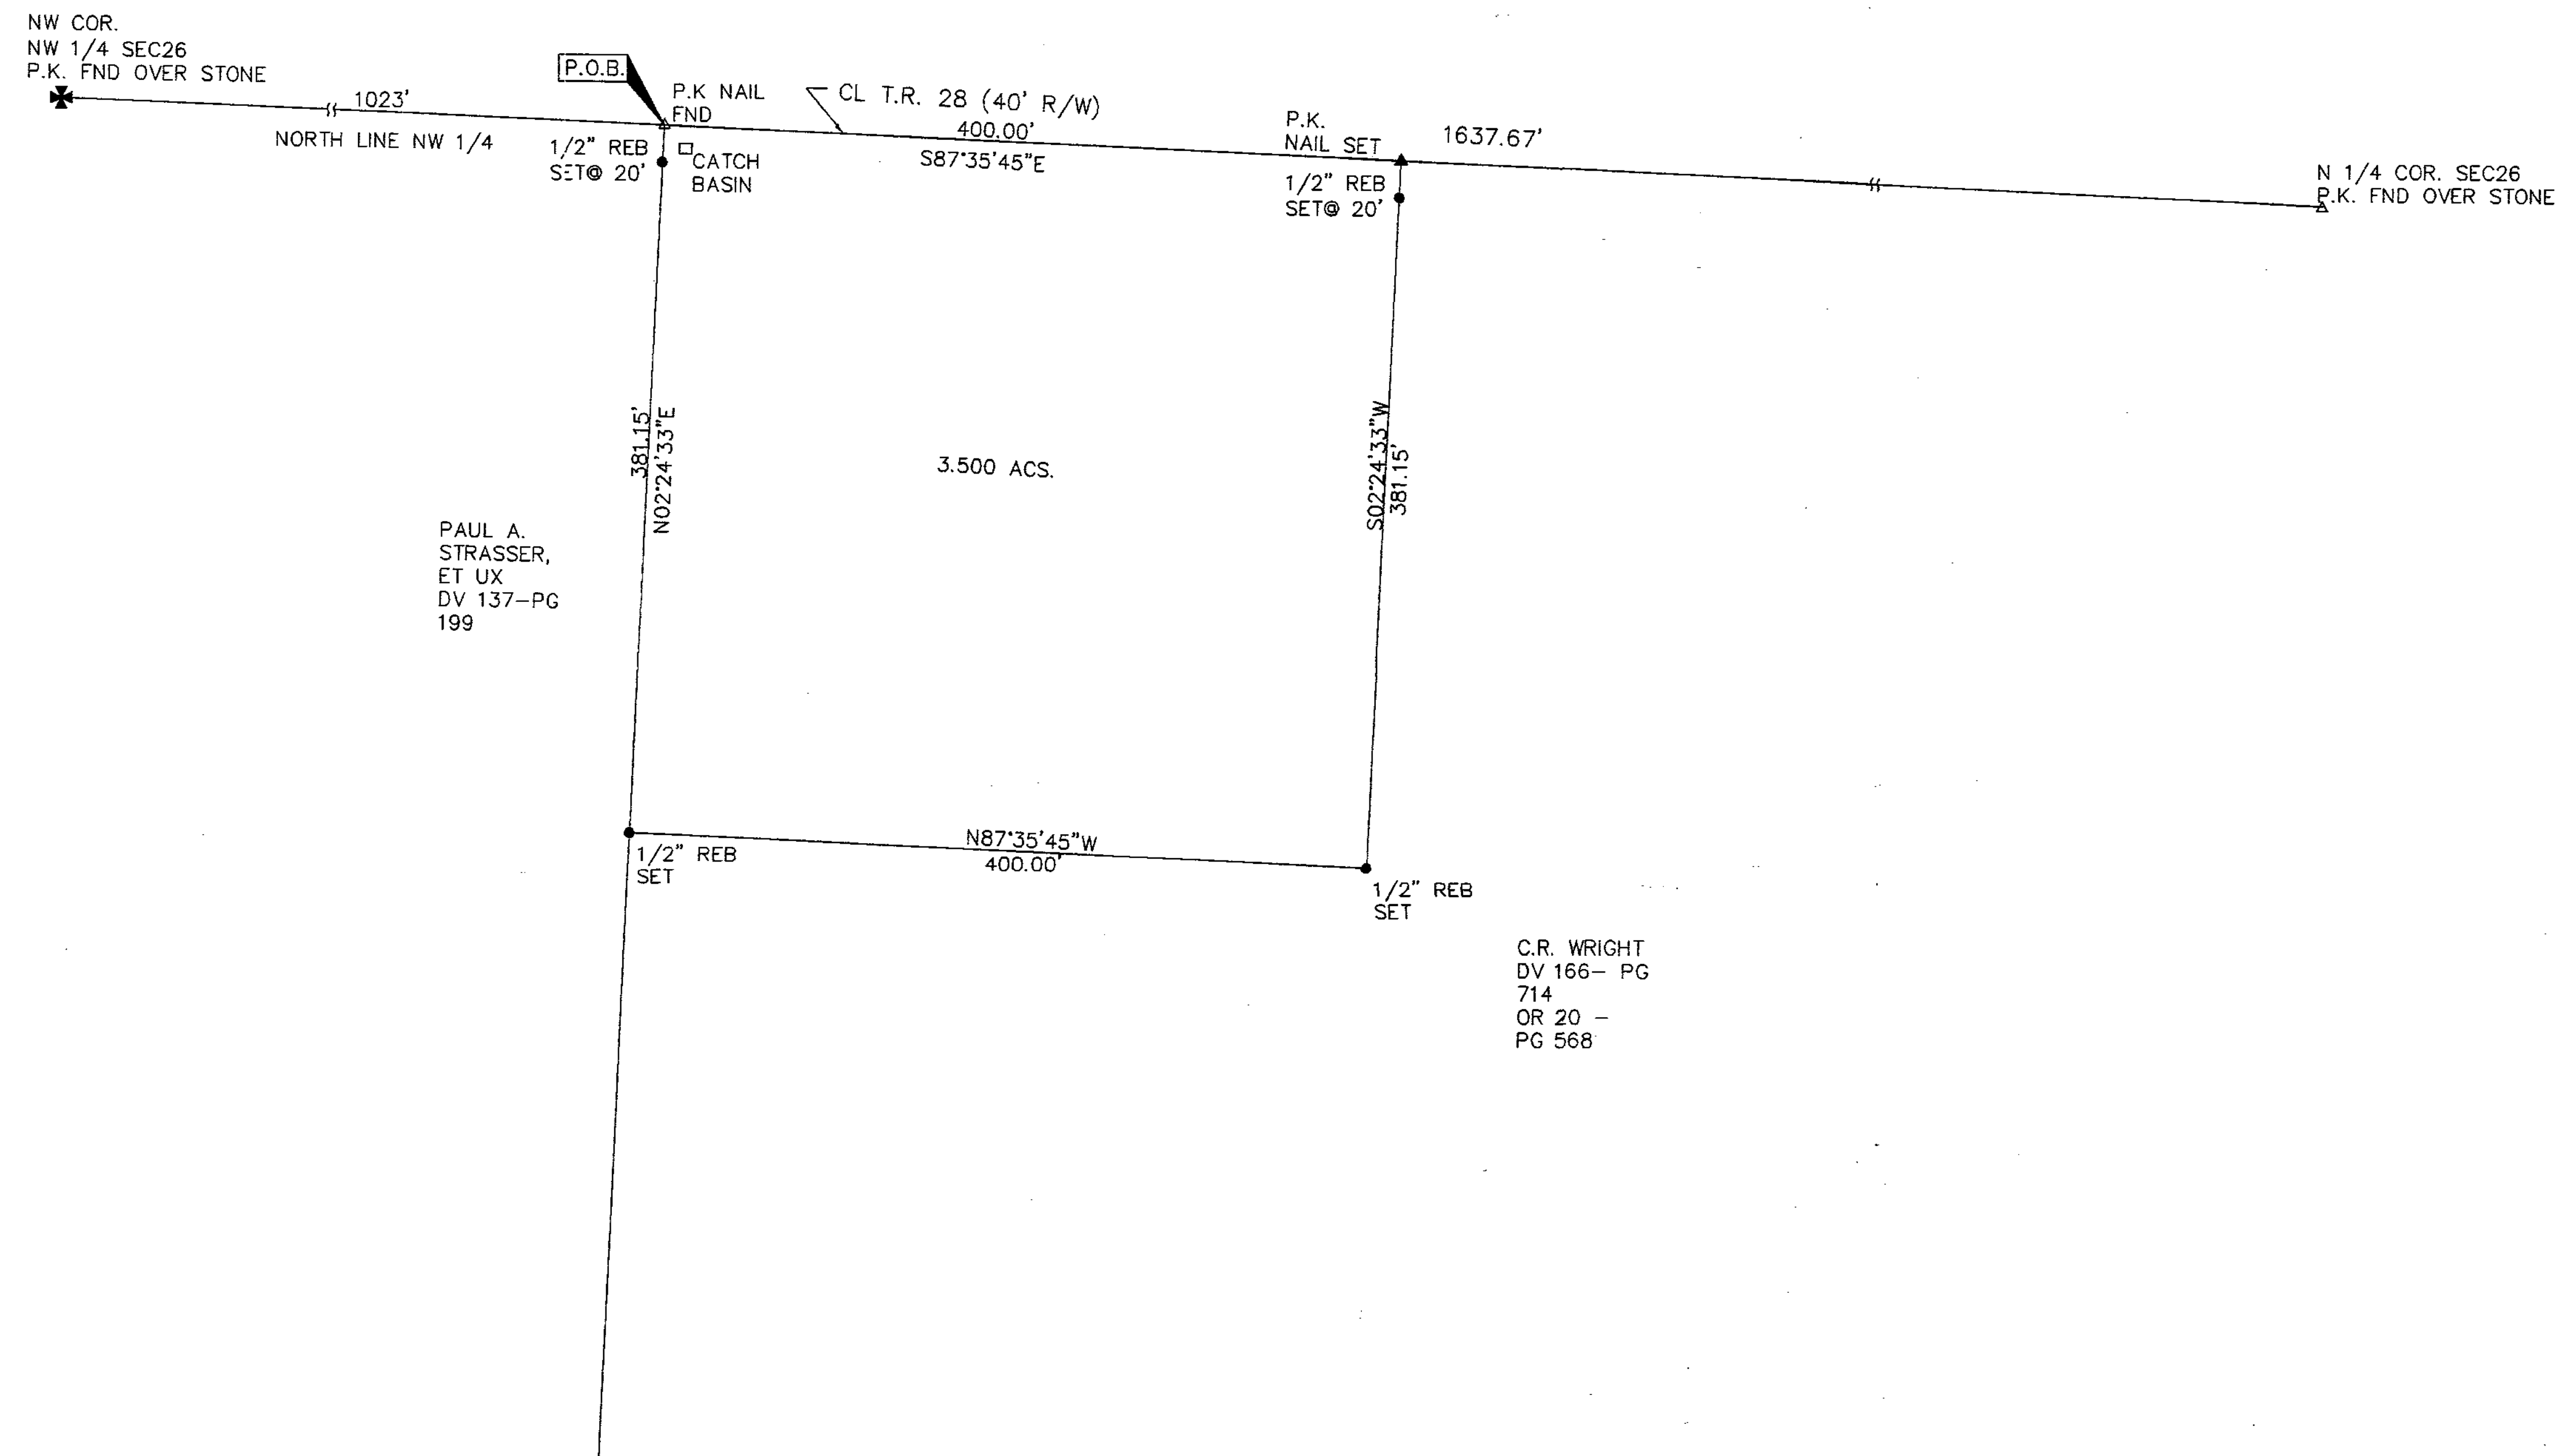

60 30 0 60
SCALE: 1" = 60'

NOTE: ALL BEARINGS USED ARE
BASED ON PRIOR SURVEY RECORDED
IN PLAT VOLUME C, PAGE 729 AND
ARE ASSUMED FOR THE PURPOSE OF
DESCRIPTION ONLY.

DATE: 4-23-04

PRIOR DEED REFERENCE:
VOLUME 166, PAGE 714


PRIOR SURVEY REFERENCE:
SURVEY RECORD VOLUME C, PAGE 729

NO WELL OR SEPTIC LOCATED
ON SURVEYED PROPERTY.

C.R. WRIGHT
DV 166- PG
714
OR 20 -
PG 568

SURVEY & PLAT BY:

Edward A. Van Horn
EDWARD A. VAN HORN
REGISTERED SURVEYOR #6550

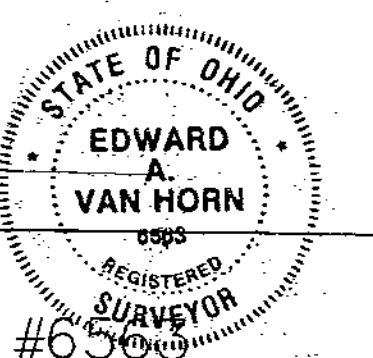

5673

LEGEND

- MONUMENTATION FOUND, AS MARKED
- ✱ SECTION CORNERS, AS MARKED
- RAILROAD SPIKE FOUND
- ▲ PK NAIL SET
- △ PK NAIL FD.
- 1/2" X 30" REBAR SET, MARKED W/
ORANGE PLASTIC CAP "VHHA 6563"
- P.O.B. POINT OF BEGINNING
- R/W RIGHT-OF-WAY

SURVEY NUMBER: (04-49)
VOLUME: 0 PAGE: 218
DATE FILED: 05-03-04
PARCEL #: 09-2260-000

ALL REGIONAL PLANNING
REQUIREMENTS HAVE BEEN
APPROVED FOR THIS SURVEY
APPLICATION # (04-27)



EDWARD A. VAN HORN, P.S.

VAN HORN, HOOVER
& ASSOCIATES, INC.
SURVEYING & ENGINEERING
P.O. BOX 612
FINDLAY, OHIO 45839
(419) 423-5630

MARK WRIGHT

RIDGE CRAWFORD		WYANDOT COUNTY	
1" = 60'			
4-23-04			
FAY	EVH		

BEING A PART OF THE NW 1/4 OF SECTION 26, T1S, R13E,
CRAWFORD TOWNSHIP, COUNTY OF WYANDOT, STATE OF OHIO.

1 OF 1