
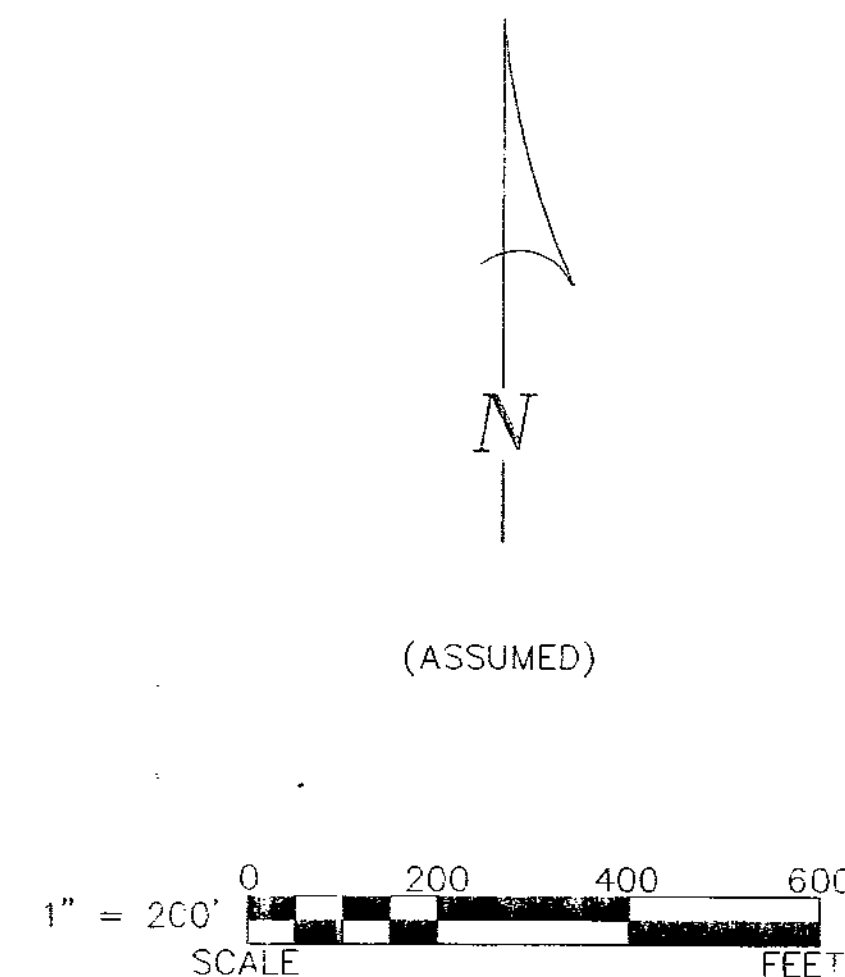


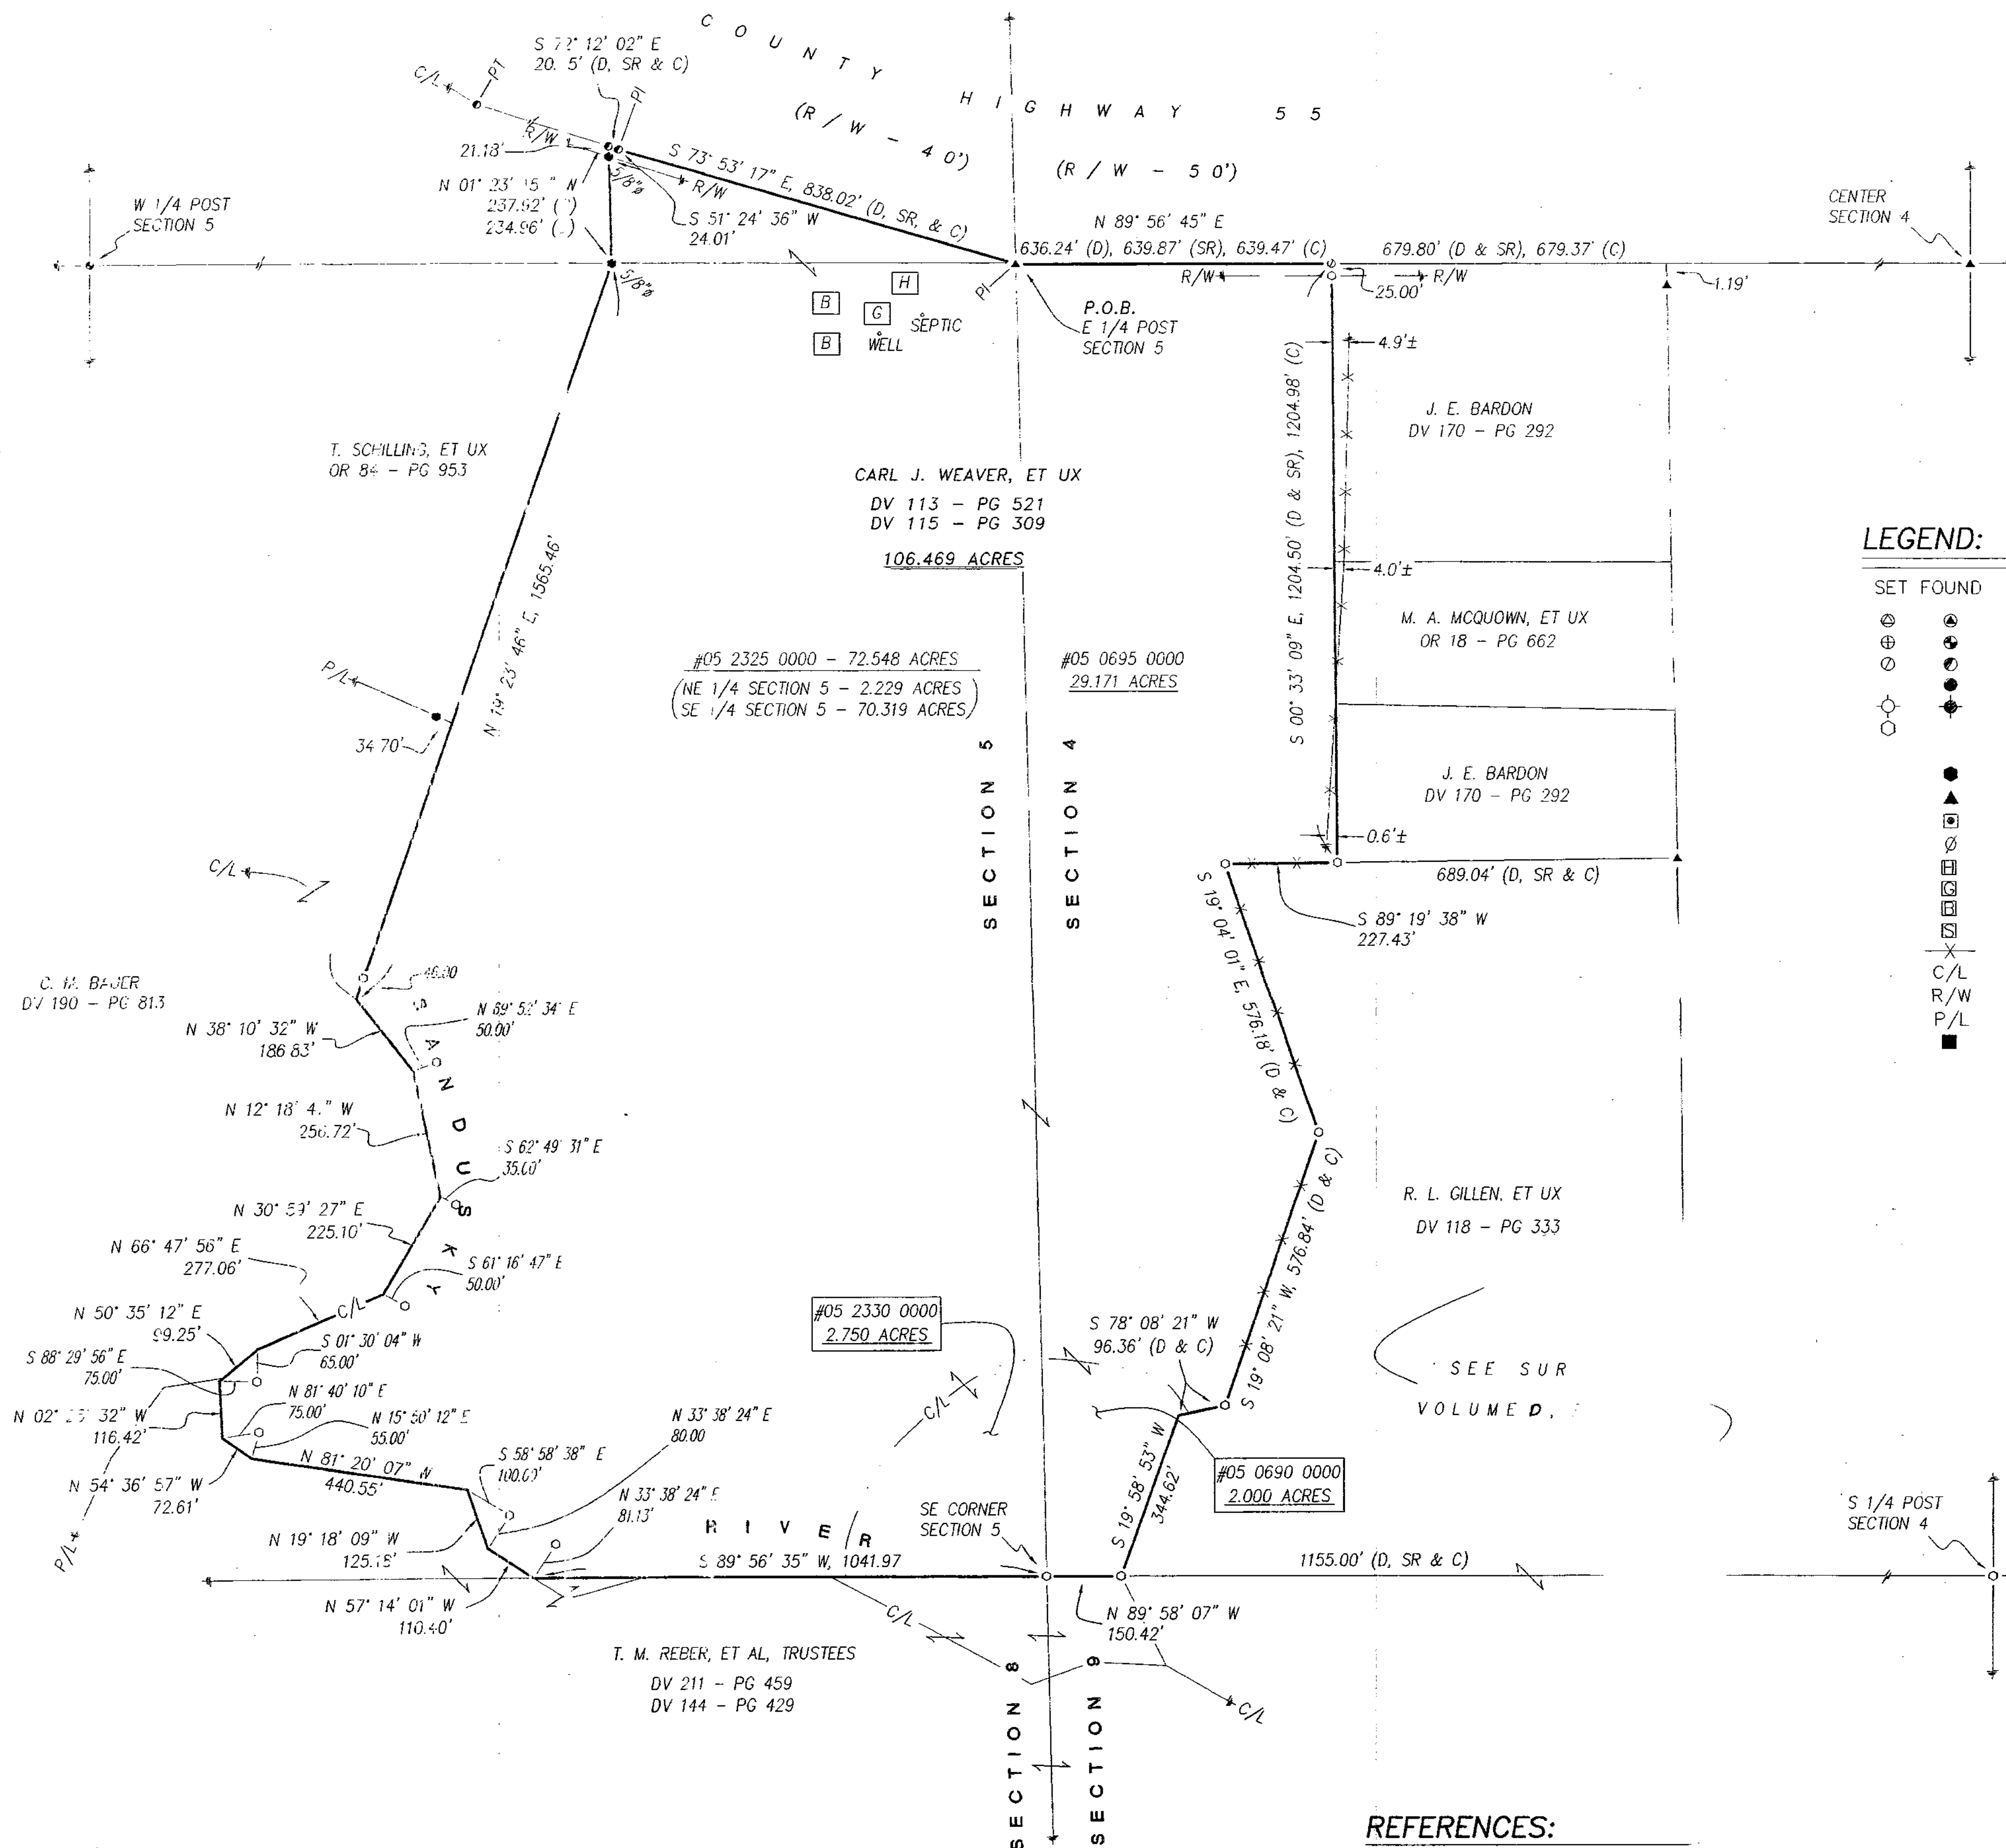


LEGEND:


SET	FOUND	DESCRIPTION
⊙	⊙	MONUMENT
⊕	⊕	RAILROAD SPIKE
⊖	⊖	NAIL
⊗	⊗	IRON PIPE
⊘	⊘	DRILL HOLE
⊙	⊙	5/8" IRON ROD WITH PERSONALIZED CAP
⊙	⊙	IRON ROD
⊙	⊙	STONE
⊙	⊙	MONUMENT BOX
⊙	⊙	DIAMETER
⊙	⊙	HOUSE
⊙	⊙	GARAGE
⊙	⊙	BARN
⊙	⊙	SHED
⊙	⊙	FENCE
⊙	⊙	C/L
⊙	⊙	R/W
⊙	⊙	P/L
⊙	⊙	PROPERTY LINE POST

SECTION OVERVIEW

NOT TO SCALE

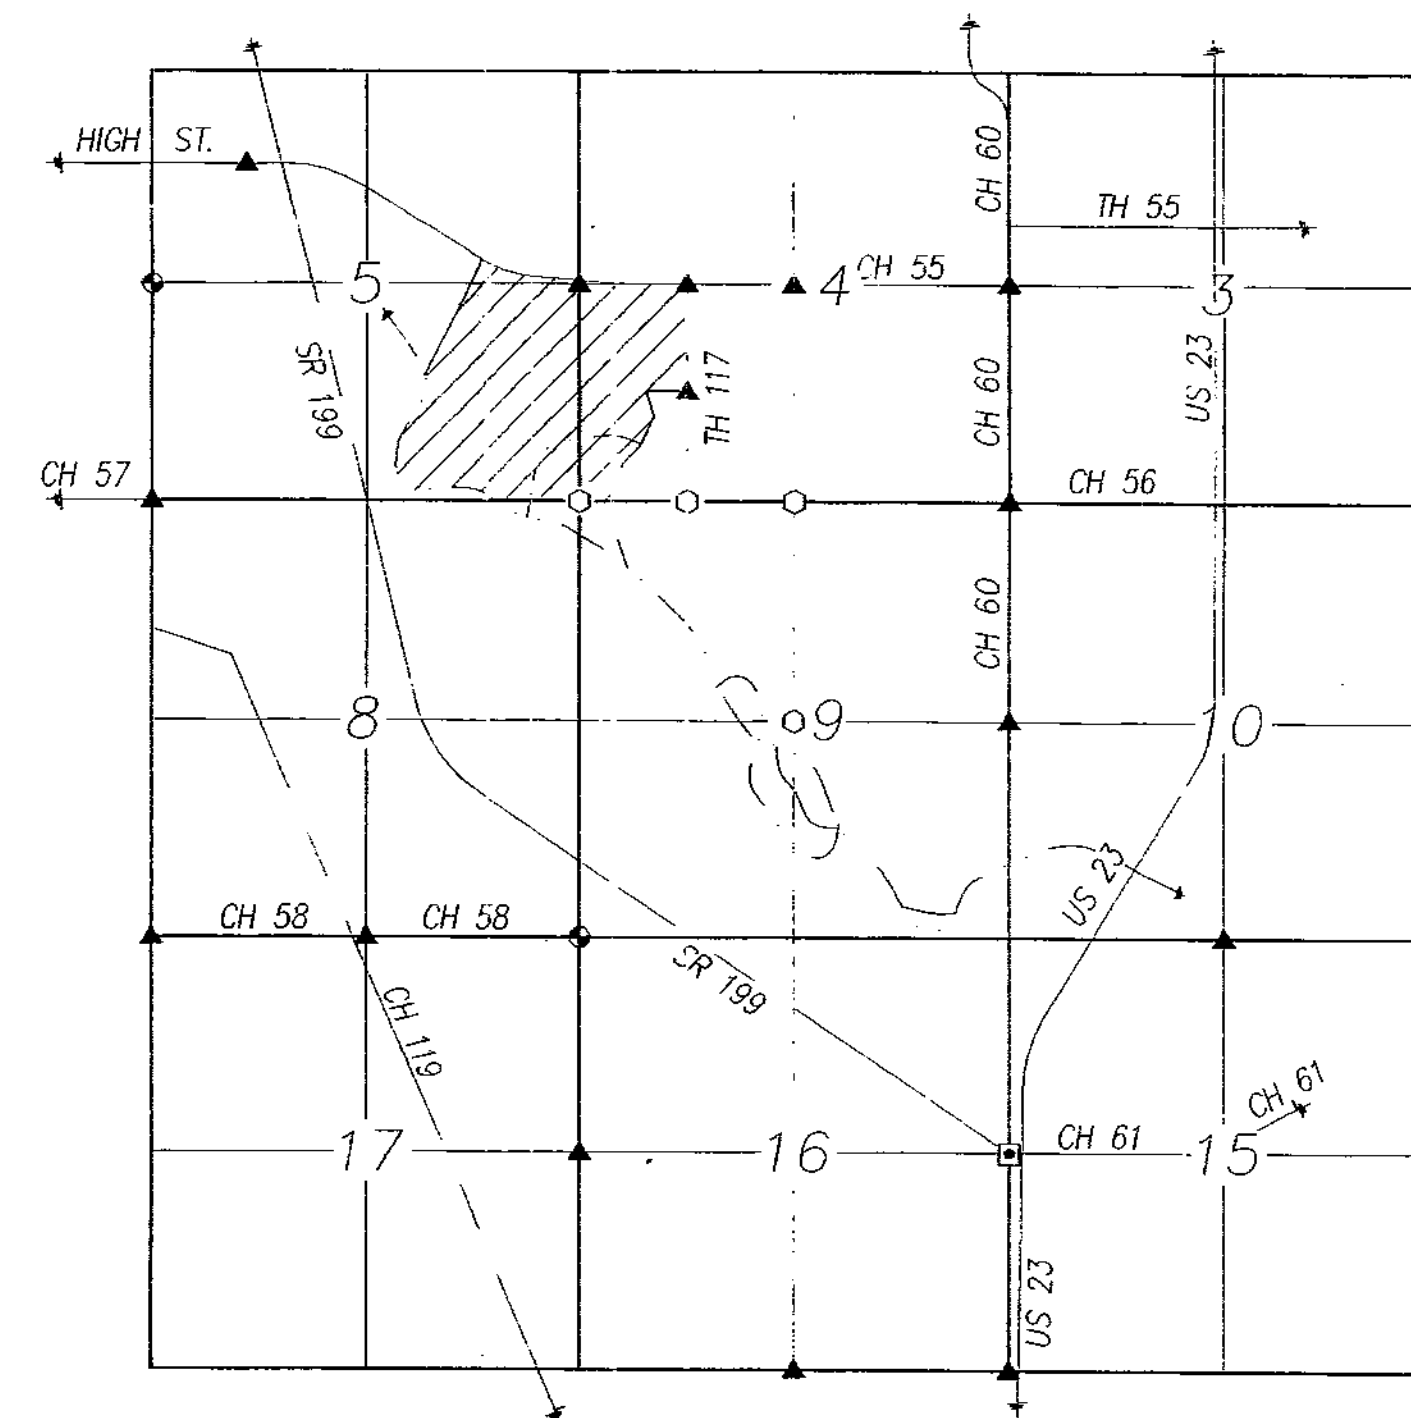

NOTE: THIS SURVEY DOES NOT INCLUDE A TITLE SEARCH. EASEMENTS OR OTHER ENCUMBRANCES ON OR OVER THE LAND ARE NOT SHOWN ON THIS SURVEY. ANY BUILDINGS OR OTHER STRUCTURES NOT TO SCALE. I HEREBY DECLARE THAT I HAVE SURVEYED THE ABOVE DESCRIBED PROPERTY DURING MARCH/APRIL, 2004. THIS SURVEY IS SUBJECT TO ALL LEGAL HIGHWAYS, EASEMENTS, RESTRICTIONS, LEASES OF RECORD AND OF RECORDS IN RESPECTIVE UTILITY OFFICES. THE BEARINGS REFERRED TO HEREON ARE BASED ON AN ASSUMED MERIDIAN AND ARE ONLY FOR THE PURPOSE OF ANGULAR MEASUREMENT.

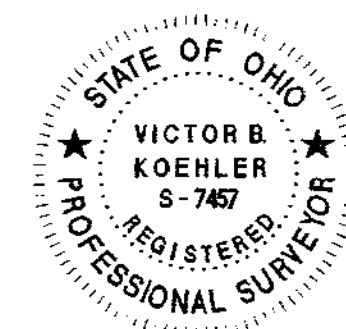

Victor B. Koehler
VICTOR B. KOEHLER, P.S. NO. 7457
DATE 06.17.04

SURVEY NUMBER: 04-67
VOLUME: 0 PAGE: 221
DATE FILED: 06-21-04
PARCEL #: 05-0695-0000, 05-2330-0000, 05-0690-0000, 05-2125-0000

ALL REGIONAL PLANNING REQUIREMENTS HAVE BEEN APPROVED FOR THIS SURVEY APPLICATION # *N/A - existing parcel*

REFERENCES:

- DEED VOLUMES AND PAGES AS SHOWN.
- SURVEY VOLUME 3, PAGE 52.
- SURVEY VOLUME 3, PAGE 137.
- SURVEY VOLUME C, PAGE 389.
- SURVEY VOLUME C, PAGE 653.
- SURVEY VOLUME 5, PAGE 114.
- WYANDOT COUNTY CORNERSTONE RECORDS.
- WYANDOT COUNTY ROAD RECORDS.
- ORIGINAL U. S. GOVERNMENT FIELD NOTES.

SURVEY FOR: CARL WEAVER

BEING A PARCEL OF LAND SITUATED IN PART OF THE NE & SE 1/4'S OF SECTION 5 AND THE SW QUARTER OF SECTION 4, T-3-S, R-14-E, CRANE TOWNSHIP, WYANDOT COUNTY, OHIO

DRAWN:	CHECKED:	REVISIONS:
DAL	VBK	
05-13-04	05-15-04	
1	1	
04058-S		

KOEHLER SURVEYING, INC.

P. O. BOX 28 SANDUSKY, OHIO 43351
419-294-5388