


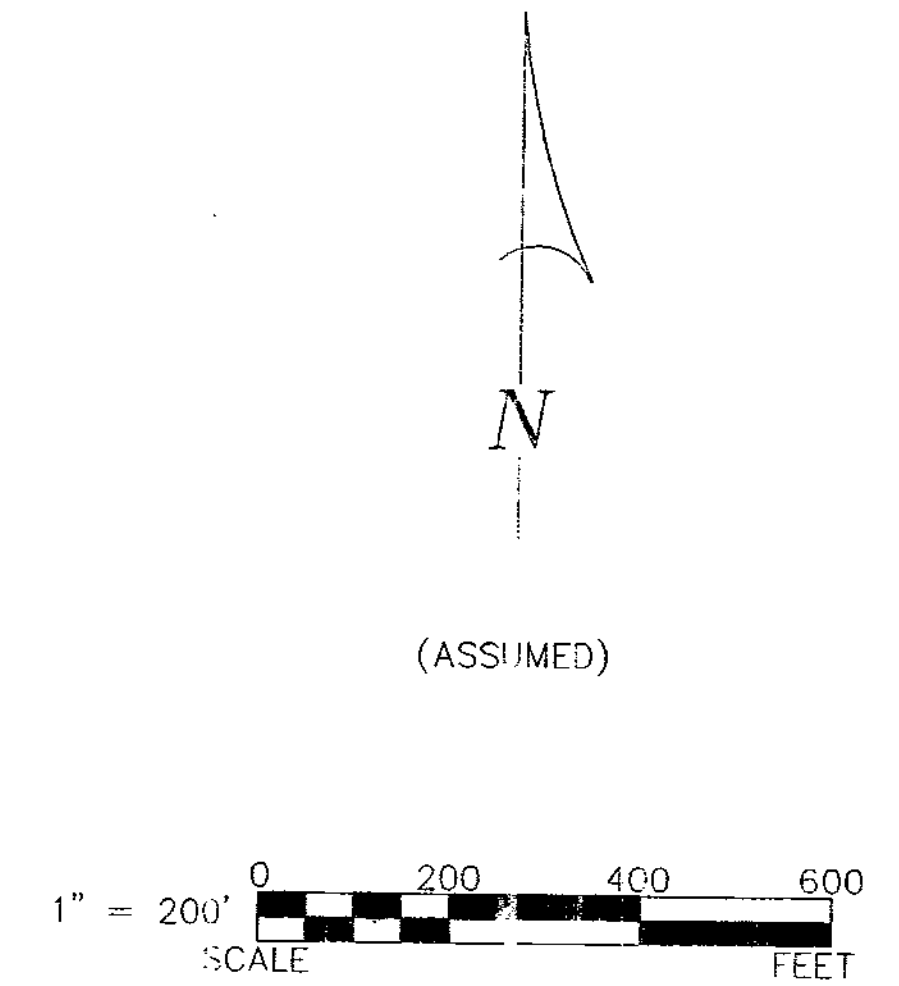


- REFERENCES:**
- DEED VOLUMES AND PAGES AS SHOWN.
 - SURVEY VOLUME 1, PAGE 623.
 - SURVEY VOLUME 1, PAGE 38.
 - SURVEY VOLUME 1, PAGE 173.
 - SURVEY VOLUME 1, PAGE 180.
 - SURVEY VOLUME 1, PAGE 229.
 - SURVEY VOLUME 1, PAGE 431.
 - WYANDOT COUNTY CORNERSTONE RECORDS.
 - WYANDOT COUNTY ROAD RECORDS.
 - ORIGINAL U. S. GOVERNMENT FIELD NOTES.
 - RESPECTIVE RAILROAD RIGHT-OF-WAY PLANS.


- LEGEND:**
- | | | | |
|---|--------------------|---|--------------------|
| ⊙ | FOUND | ⊙ | DESCRIPTION |
| ⊙ | MONUMENT | ⊙ | RAILROAD SPIKE |
| ⊙ | RAILROAD SPIKE | ⊙ | IRON PIPE |
| ⊙ | IRON PIPE | ⊙ | DRILL HOLE |
| ⊙ | DRILL HOLE | ⊙ | 5/8" IRON ROD WITH |
| ⊙ | 5/8" IRON ROD WITH | ⊙ | PERSONALIZED CAP |
| ⊙ | PERSONALIZED CAP | ⊙ | IRON ROD |
| ⊙ | IRON ROD | ⊙ | STONE |
| ⊙ | STONE | ⊙ | MONUMENT BOX |
| ⊙ | MONUMENT BOX | ⊙ | DIAMETER |
| ⊙ | DIAMETER | ⊙ | HOUSE |
| ⊙ | HOUSE | ⊙ | GAPAGE |
| ⊙ | GAPAGE | ⊙ | BAF-N |
| ⊙ | BAF-N | ⊙ | SHEO |
| ⊙ | SHEO | ⊙ | FENCE |
| ⊙ | FENCE | ⊙ | CENTERLINE |
| ⊙ | CENTERLINE | ⊙ | RIGHT-OF-WAY |
| ⊙ | RIGHT-OF-WAY | ⊙ | PROPERTY LINE |
| ⊙ | PROPERTY LINE | ⊙ | POST |

NOTE: THIS SURVEY DOES NOT INCLUDE A TITLE SEARCH. EASEMENTS OR OTHER ENCUMBRANCES ON OR OVER THE LAND ARE NOT SHOWN ON THIS SURVEY. ANY BUILDINGS OR OTHER STRUCTURES NOT TO SCALE. I HEREBY DECLARE THAT I HAVE SURVEYED THE ABOVE DESCRIBED PROPERTY DURING MAY, 2004. THIS SURVEY IS SUBJECT TO ALL LEGAL HIGHWAYS, EASEMENTS, RESTRICTIONS, LEASES OF RECORD AND OF RECORDS IN RESPECTIVE UTILITY OFFICES. THE BEARINGS REFERRED TO HEREON ARE BASED ON AN ASSUMED MERIDIAN AND ARE ONLY FOR THE PURPOSE OF ANGULAR MEASUREMENT.

Victor B. Koehler
VICTOR B. KOEHLER, P.S. NO. 7457
DATE 06-10-04

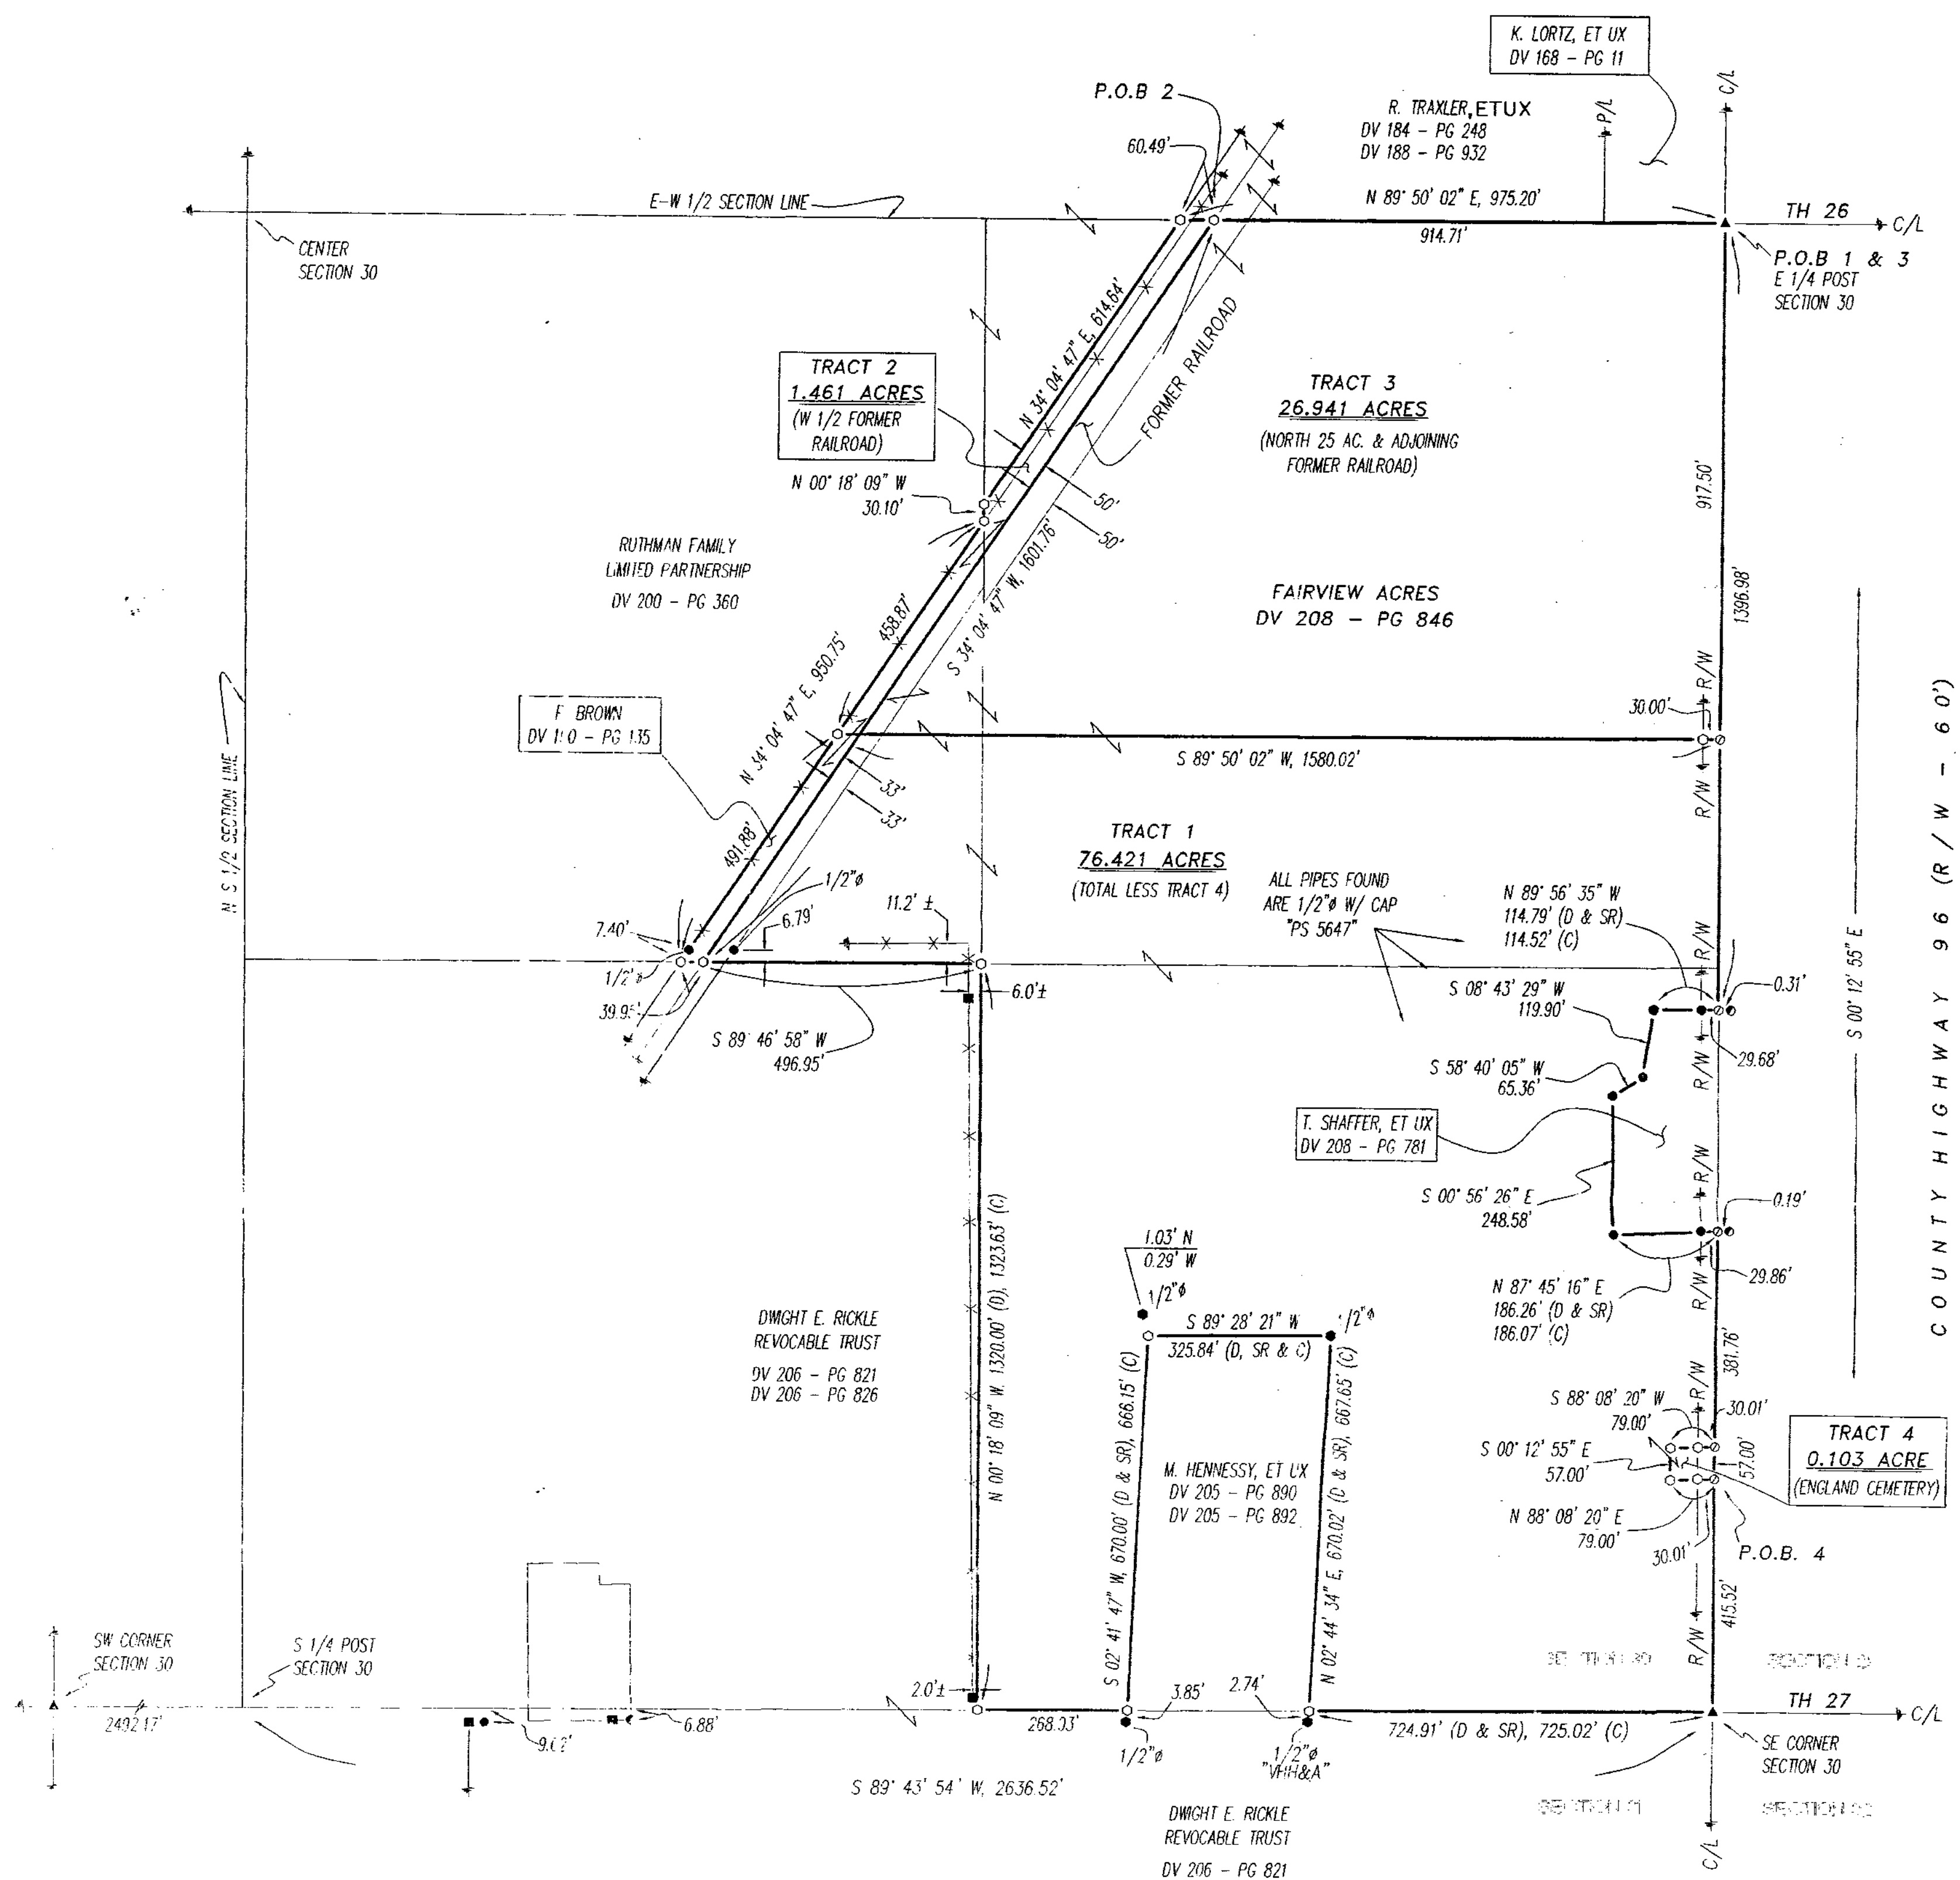

SECTION OVERVIEW

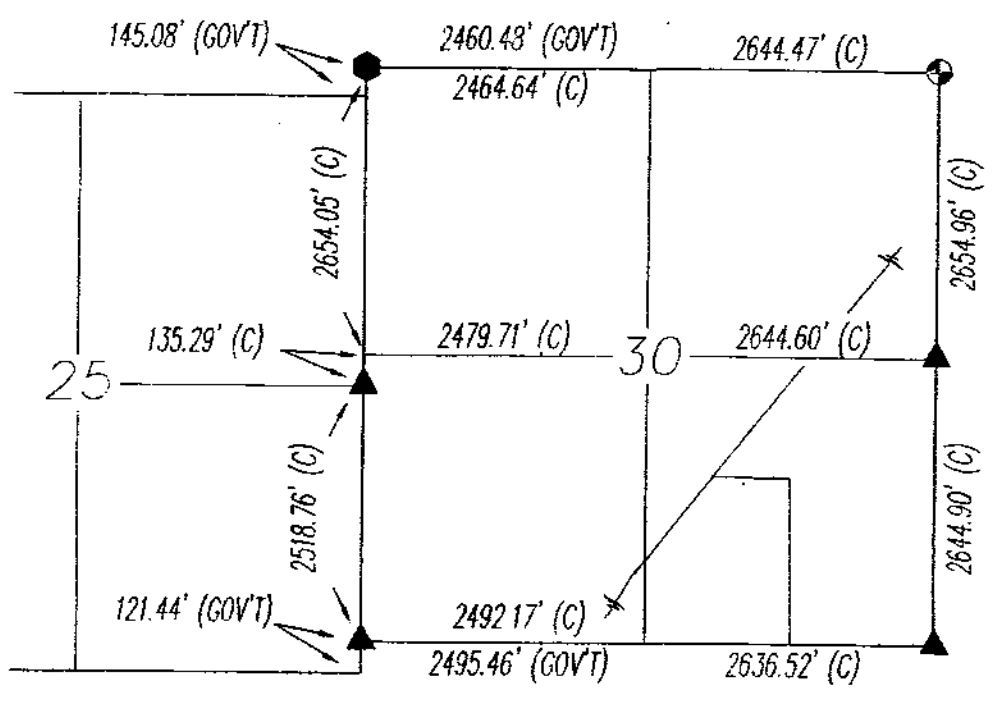

NOT TO SCALE

ACREAGE BREAKDOWN:

TRACT 1: 09-0519-06-02 1.461 ACRES
PARCEL #09 0519 0600 - 1.461 ACRES
PARCEL #09 1150 0000 76.507 ACRES
TOTAL - 76.421 ACRES

TRACT 3: 09-0519-06-02 26.941 ACRES
PARCEL #09 0519 0600 1.14 ACRES
PARCEL #09 1150 0000 25.801 ACRES
TOTAL - 26.941 ACRES

SURVEY NUMBER: 04-94
VOLUME: D PAGE: 228
DATE FILED: 08-23-04
PARCEL #: 09-0519-06-02, 09-0519-06-02, 09-1150-0000

ALL REGIONAL PLANNING REQUIREMENTS HAVE BEEN APPROVED FOR THIS SURVEY APPLICATION # EX-127-04