
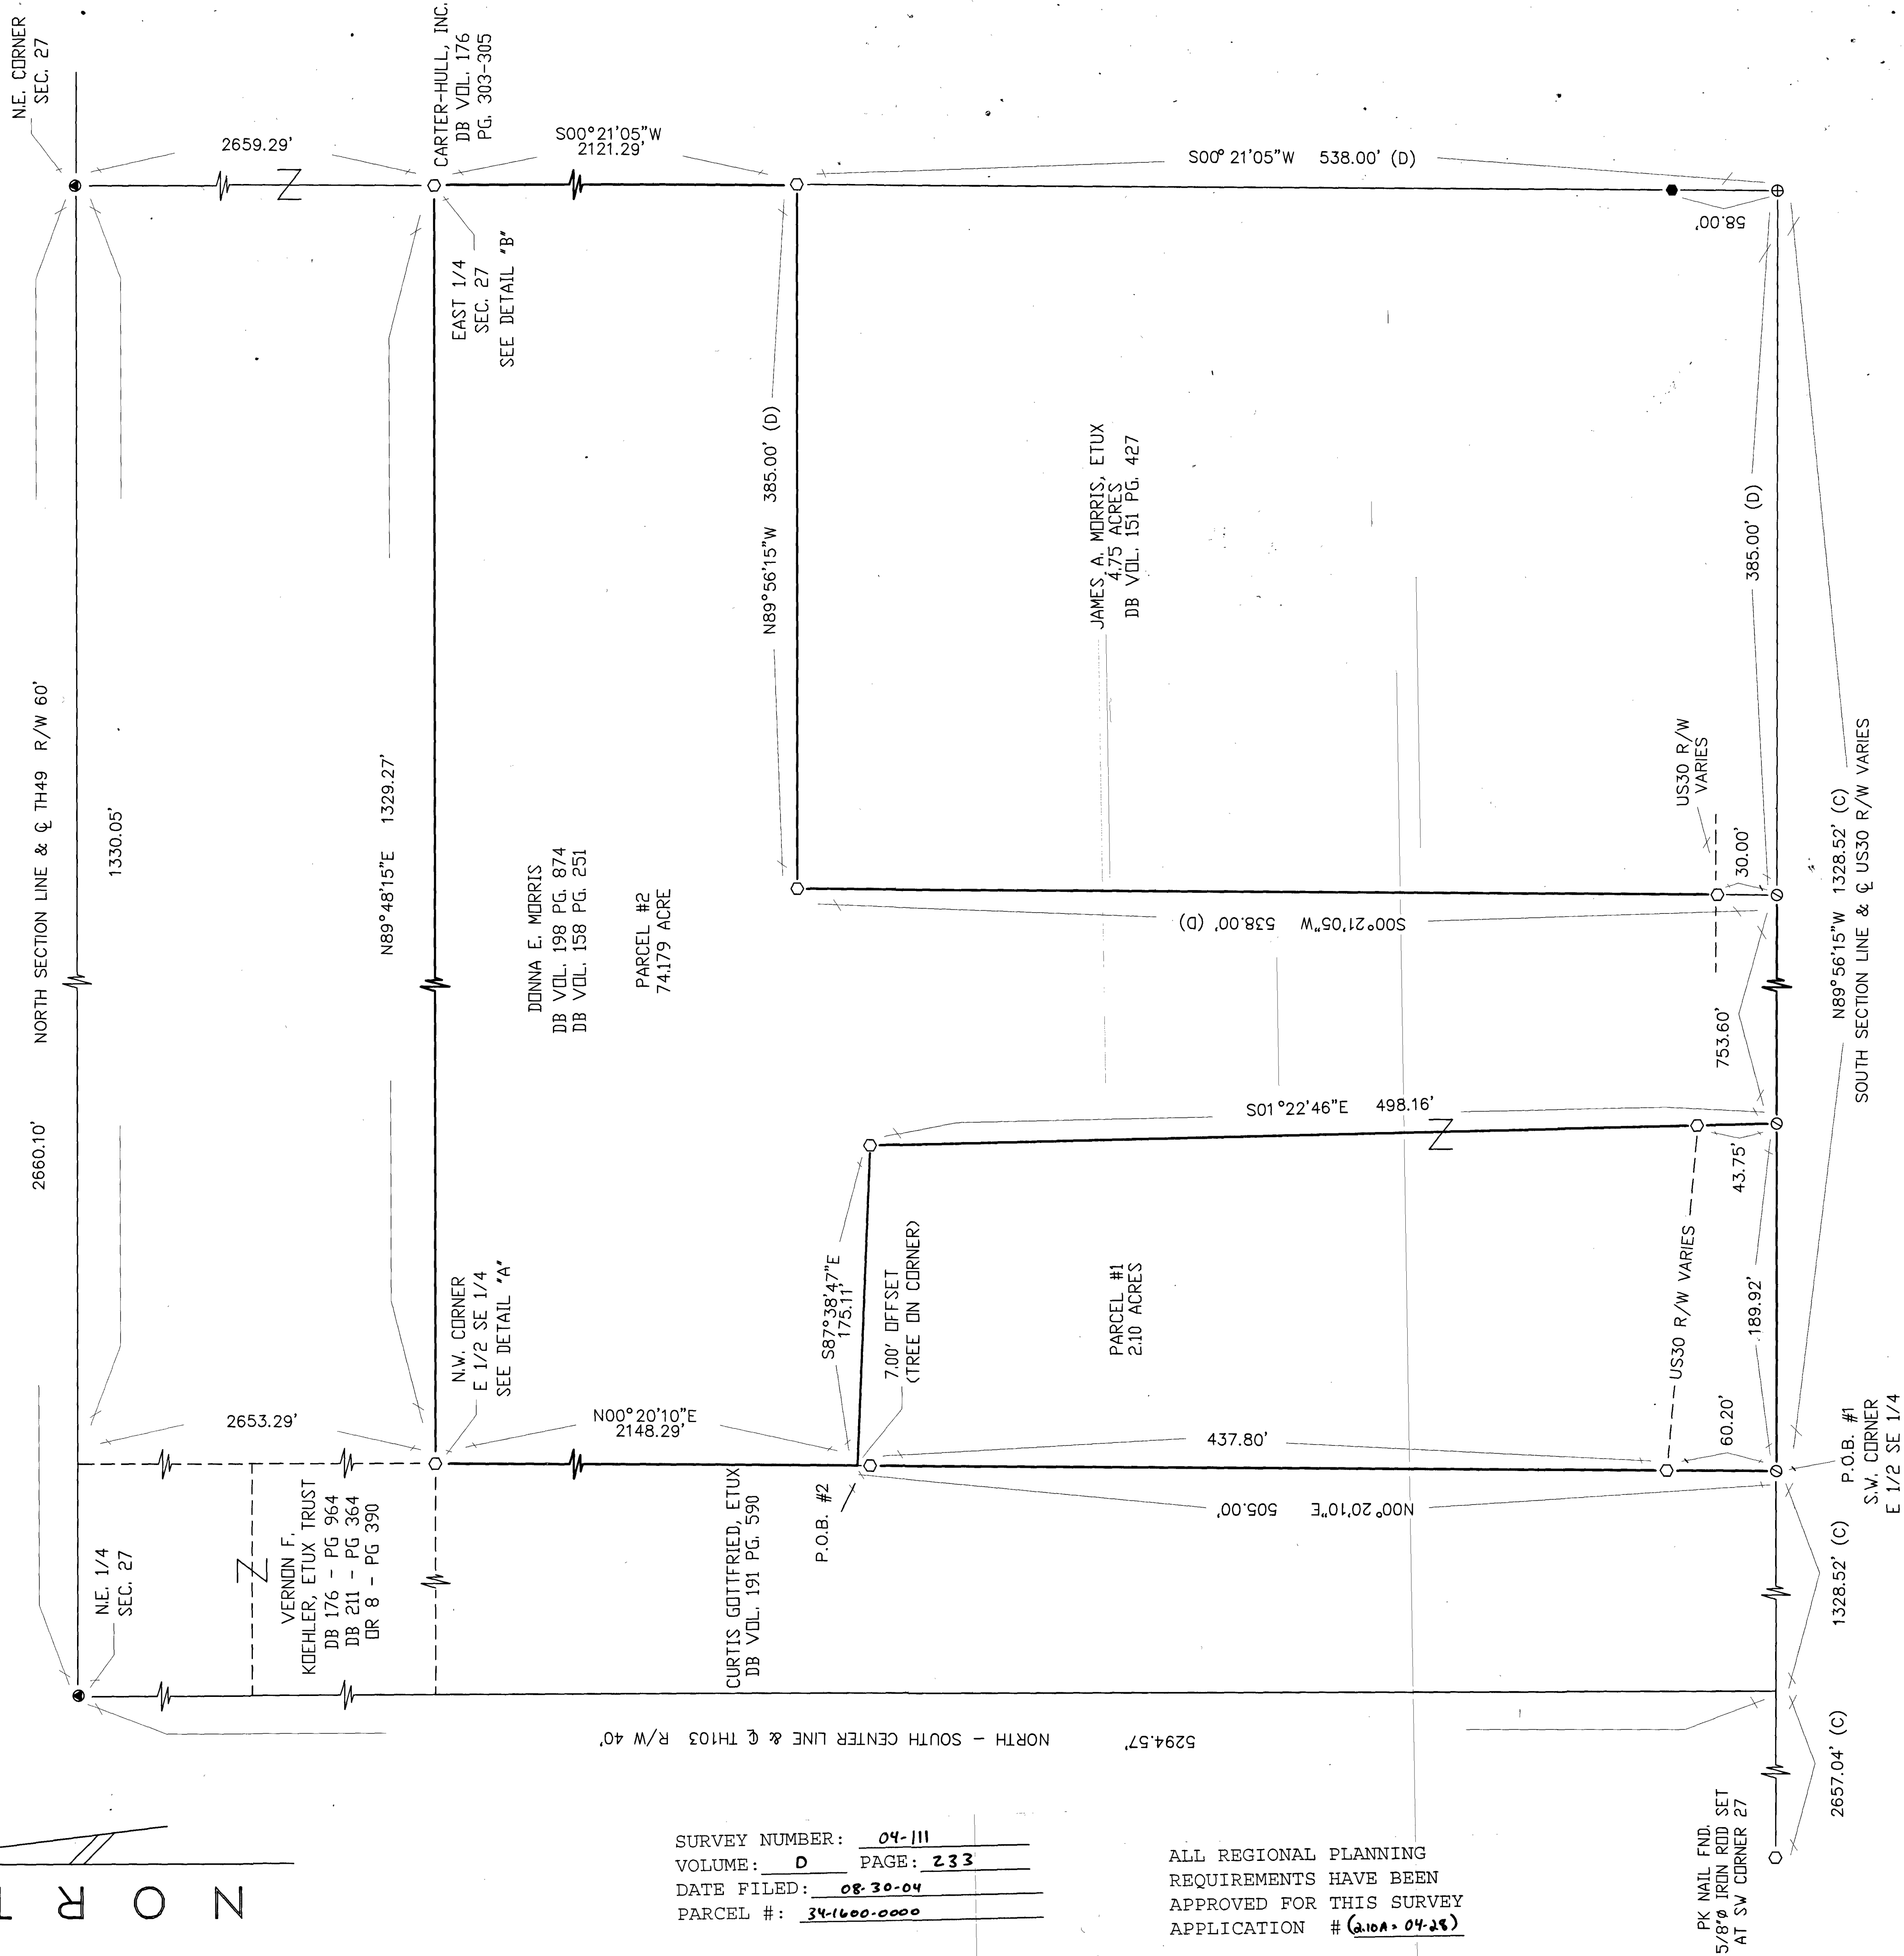


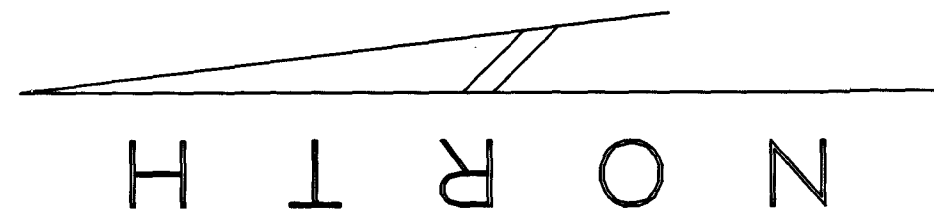


REFERENCES:

SURVEY RECORD VOL 3 PAGE 332
SURVEY RECORD VOL 3 PAGE 366
SURVEY RECORD VOL C PAGE 153
SURVEY RECORD VOL C PAGE 753
D.D.D.T. RIGHT OF WAY PLANS - US30 & US30 BYPASS
DEED VOLUMES & PAGES AS SHOWN
WYANDOT COUNTY CORNERSTONE RECORDS

NOTE: THIS SURVEY DOES NOT INCLUDE A TITLE SEARCH.
ALL EASEMENTS OR OTHER ENCUMBRANCES ON OR
OVER THE LAND ARE NOT SHOWN ON THIS SURVEY.

I HEREBY DECLARE THAT I HAVE SURVEYED THE ABOVE
DESCRIBED PROPERTY DURING AUGUST, 2004.
THIS SURVEY IS SUBJECT TO ALL LEGAL HIGHWAYS,
EASEMENTS, RESTRICTIONS, LEASES OF RECORD
AND OF RECORDS IN RESPECTIVE UTILITY OFFICES.
THE BEARINGS REFERRED TO HEREON ARE BASED
ON AN ASSUMED MERIDIAN AND ARE ONLY FOR
THE PURPOSE OF ANGULAR MEASUREMENT.


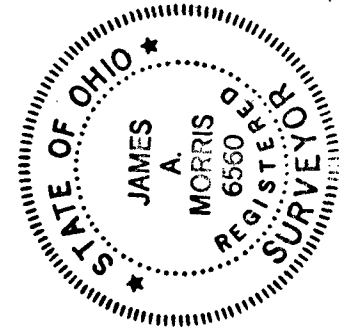


James A. Morris
JAMES A. MORRIS, P.S. NO. 6560

08/12/04
DATE

SET	FOUND	DESCRIPTION
⊙	⊙	MONUMENT BOX AND STONE
⊕	⊕	RAILROAD SPIKE
⊗	⊗	NAIL
⊙	⊙	IRON PIPE
⊙	⊙	IRON ROD WITH
⊙	⊙	PERSONALIZED CAP
⊙	⊙	IRON ROD
⊙	⊙	FENCE POST
⊙	⊙	STONE
⊙	⊙	MONUMENT BOX
⊙	⊙	FENCE
⊙	⊙	DEED
⊙	⊙	PLAT
⊙	⊙	MEASURED
⊙	⊙	CALCULATED
⊙	⊙	DIAMETER
⊙	⊙	SURVEY RECORD
⊙	⊙	SR
⊙	⊙	LA. R/W
⊙	⊙	LIMITED ACCESS R/W
⊙	⊙	P/L
⊙	⊙	PROPERTY LINE

DETAIL "B"

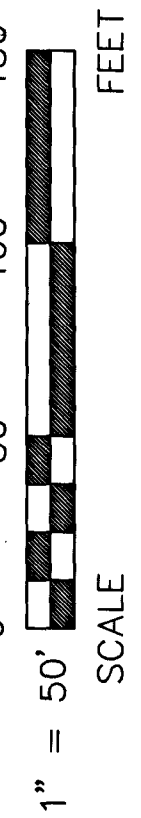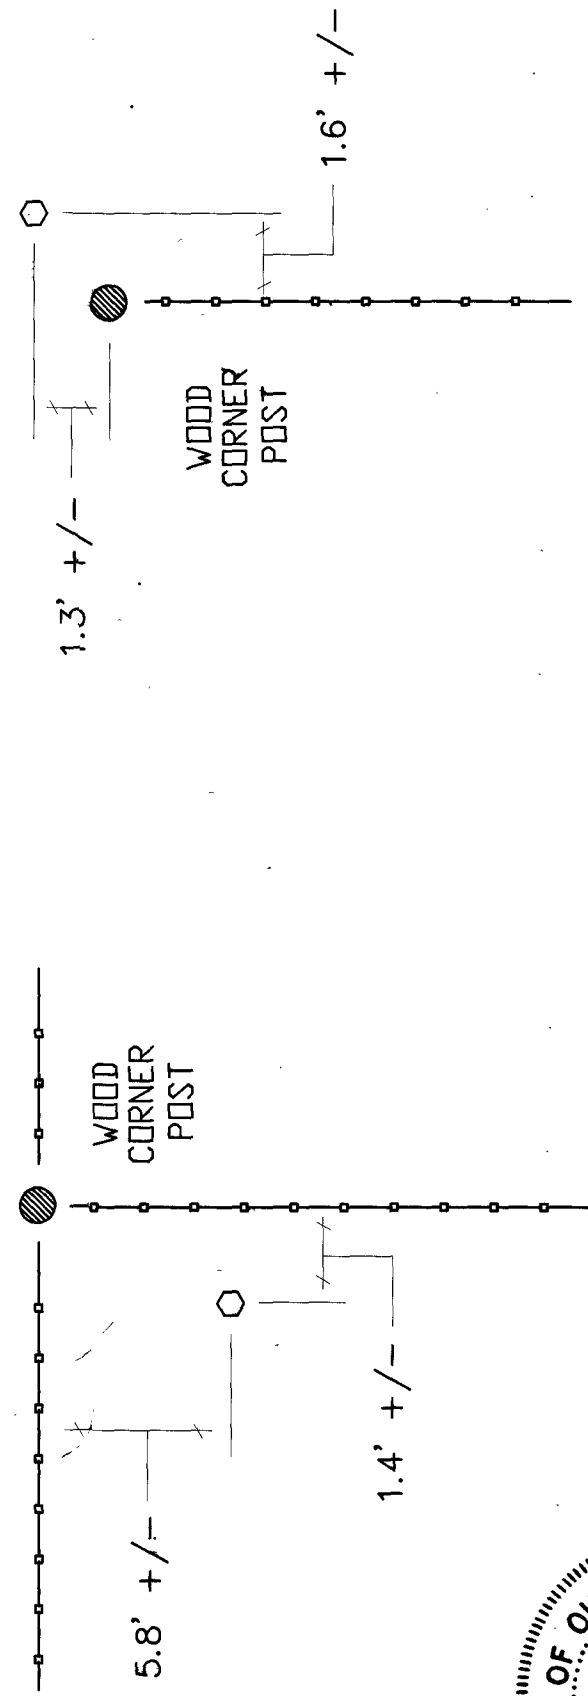

SURVEY NUMBER: 04-III
VOLUME: D PAGE: 233
DATE FILED: 08-30-04
PARCEL #: 34-1600-0000

ALL REGIONAL PLANNING
REQUIREMENTS HAVE BEEN
APPROVED FOR THIS SURVEY
APPLICATION # (210A-04-28)

DRAWN BY	CHECKED BY	REVISION
MBK	JAM	
08-11-2004	08-12-2004	
1	1	

JAMES A. MORRIS, P.S.

SURVEY FOR: LUKE & TESSA SWAVEL

LOCATED IN PART OF THE SOUTHEAST
QUARTER OF SECTION 27, T-2-S, R-13-E
SALEM TOWNSHIP, WYANDOT COUNTY, OHIO

SWAVEL.DWG