


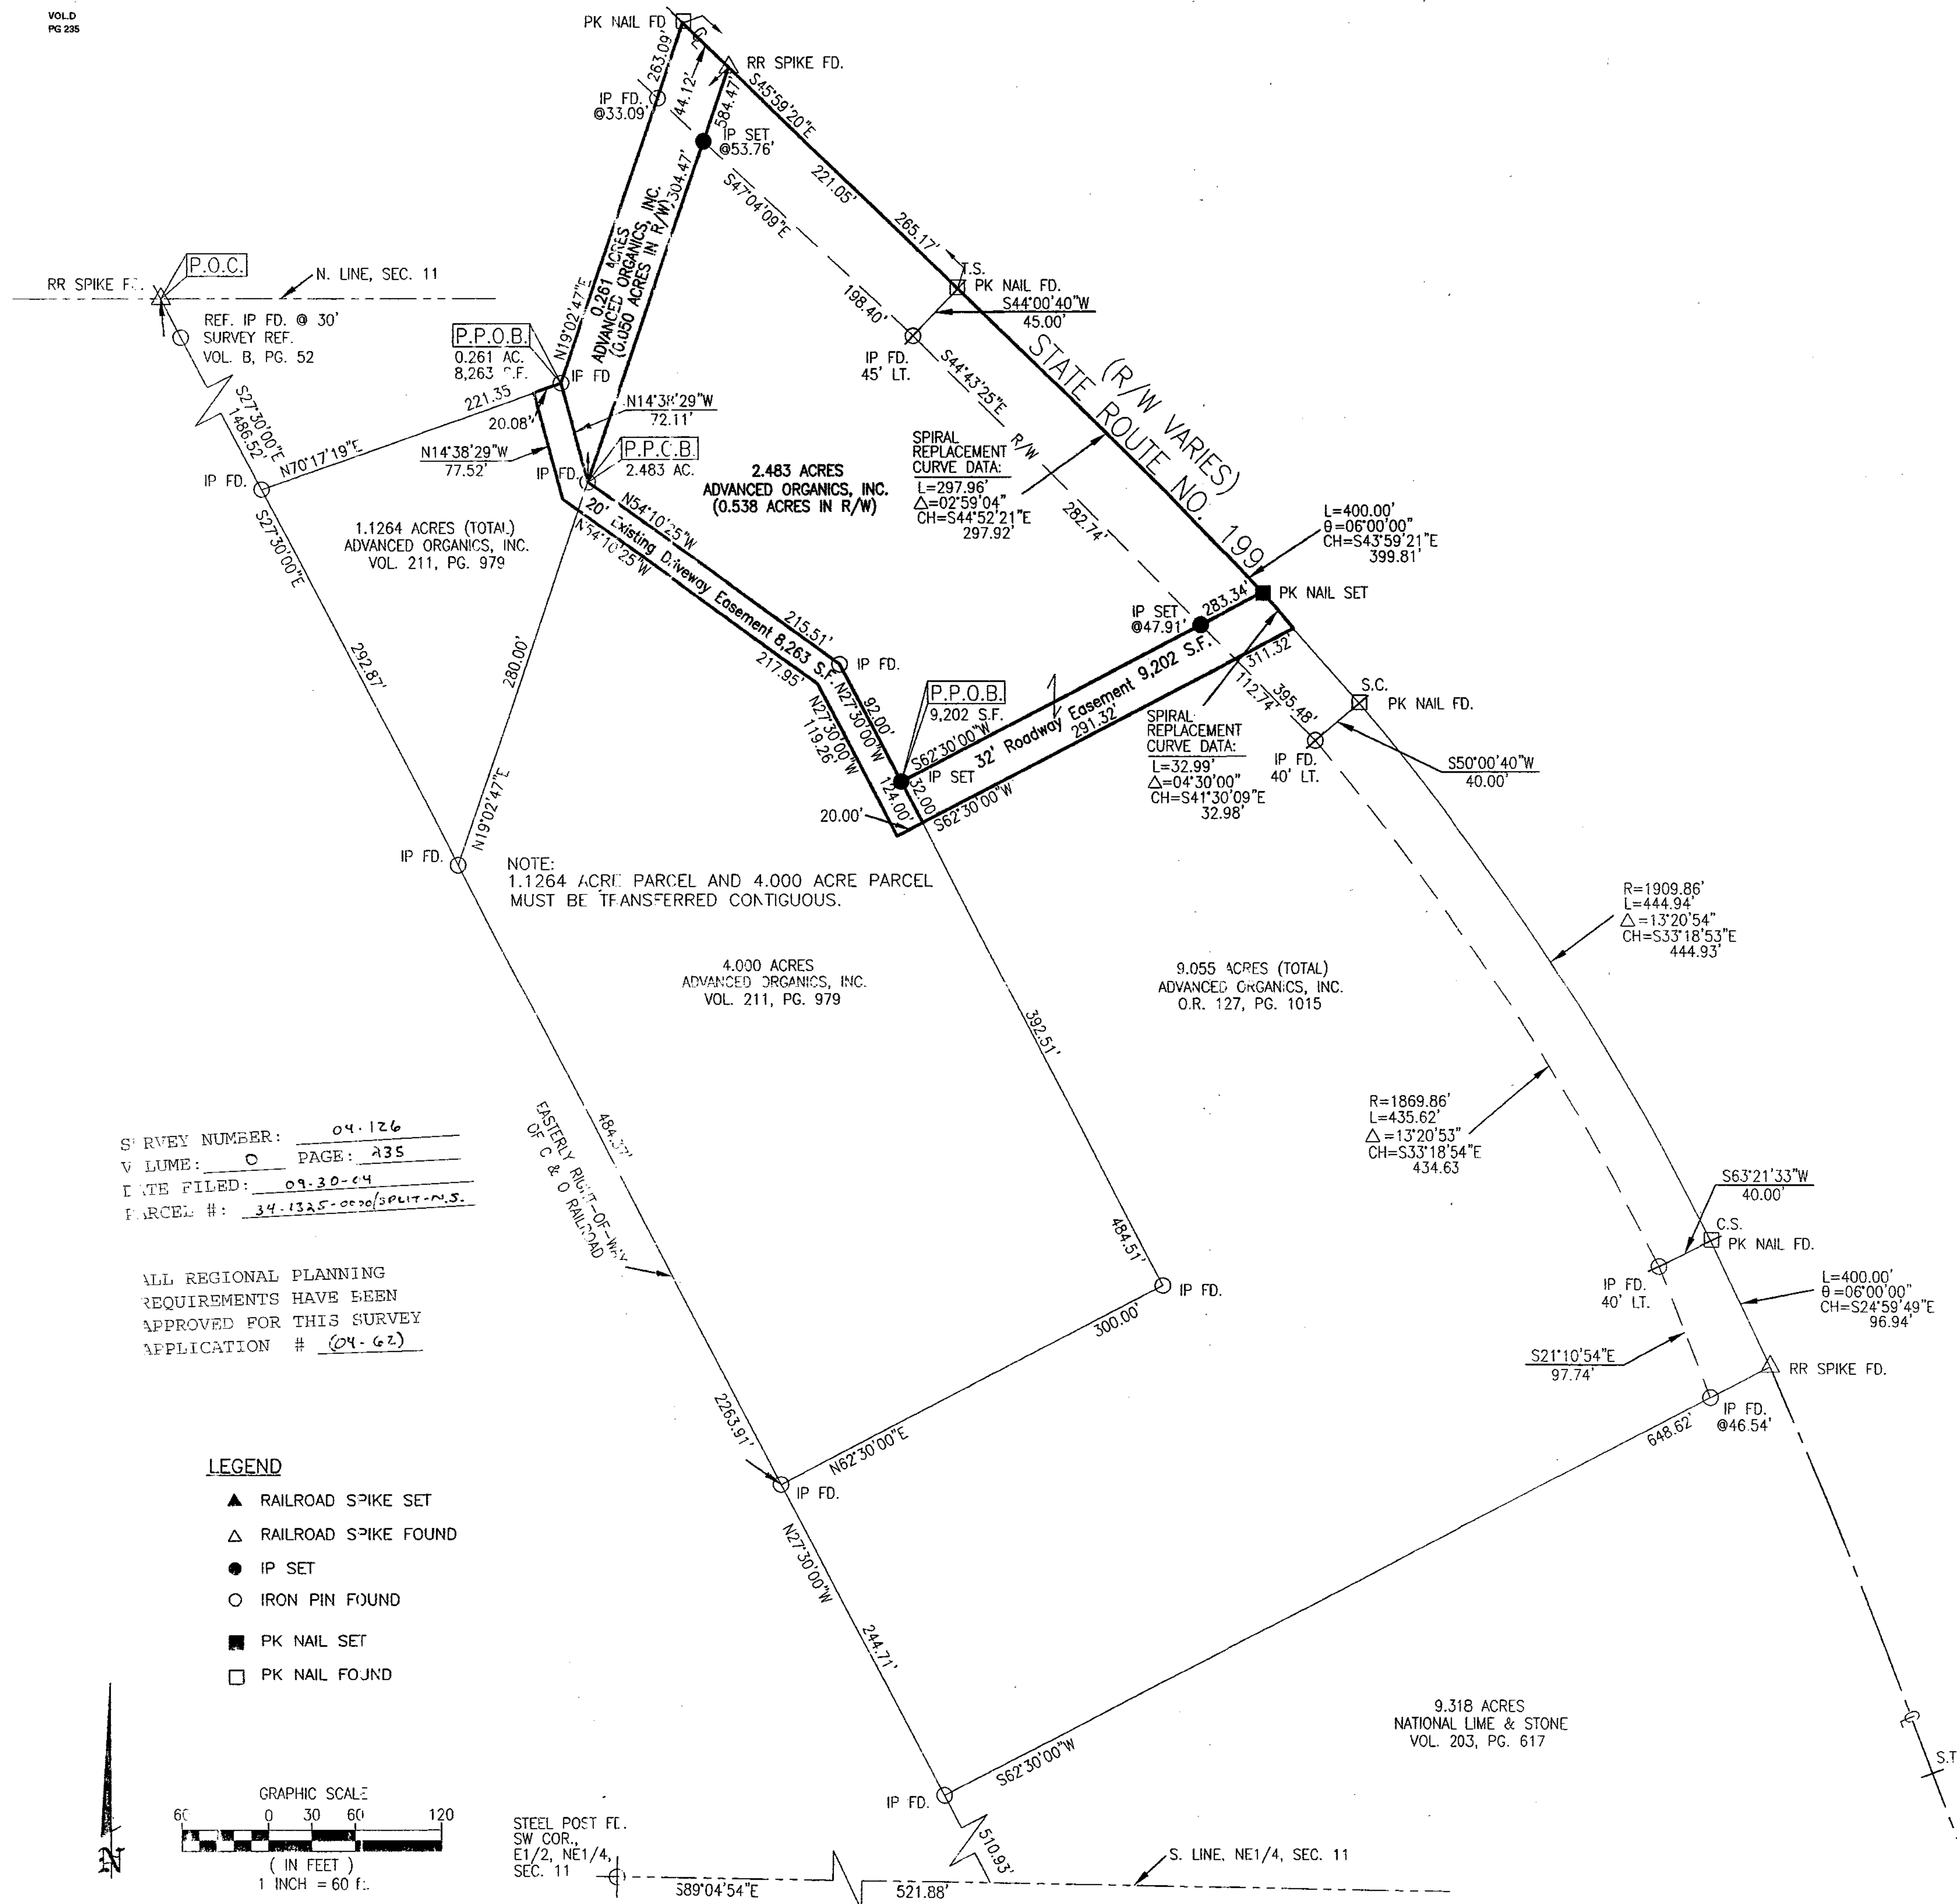

SURVEY NUMBER: 04-126
VOLUME: 0 PAGE: 135
DATE FILED: 09-30-04
PARCEL #: 34-1325-0000/SPLIT-N.S.

ALL REGIONAL PLANNING
REQUIREMENTS HAVE BEEN
APPROVED FOR THIS SURVEY
APPLICATION # (04-62)

LEGEND

- ▲ RAILROAD SPIKE SET
- △ RAILROAD SPIKE FOUND
- IP SET
- IRON PIN FOUND
- PK NAIL SET
- PK NAIL FOUND

GRAPHIC SCALE
0 30 60 120
(IN FEET)
1 INCH = 60 F.

STEEL POST FL.
SW COR.
E1/2, NE1/4,
SEC. 11

DATE: 9-28-04
NICK E. NICH/P.S.
PROFESSIONAL SURVEYOR #7384
PETERMAN ASSOCIATES, INC.
3480 N. MAIN STREET
FINDLAY, OH 45840

DEED REFERENCES:
DEED VOLUME 211, PAGE 979 & O.R.127, PG. 1015, ADVANCED ORGANICS, INC.

SURVEY REFERENCES:
STATE R/W PLANS RT. 159, WYANDOT COUNTY WYA23--(12.10-21.59)
SURVEY NO. 9397, VOLUME 9, PAGE 75 (22.41-23.04)
SURVEY NO. 9350, VOLUME 8, PAGE 114 R/W PLANS
VOLUME 6, PAGE 52
VOLUME D, PAGE 205
VOLUME D, PAGE 210

IP SET= 1/2"x30" REBAR WITH PETERMAN ASSOCIATES' CAP.
NOTE: THE BEARING ON THIS PLAT ARE BASED UPON THE
EASTERLY RIGHT-OF-WAY LINE OF THE C & O RAILROAD BEING S27°30'00"E.

PETERMAN ASSOCIATES, INC.

3480 NORTH MAIN STREET ARCHITECTS - ENGINEERS - SURVEYORS
(419) 422-6672 FINDLAY, OHIO 45840

SCALE 1"=60'	REVISIONS	BY	DATE
DATE 9-10-04	ADD EASEMENTS	CTW	9/27/04
DRAWN BY CTW	REV. PER COMMENTS	RKT	9-28-04
APPROVED BY NEN			

SURVEY
ADVANCED ORGANICS, INC.

BEING PART OF THE NE1/4 OF SECTION 11, T.2S, R.13E,
SALEM TWP., COUNTY OF WYANDOT, STATE OF OHIO.

JOB NO.
04-0918