
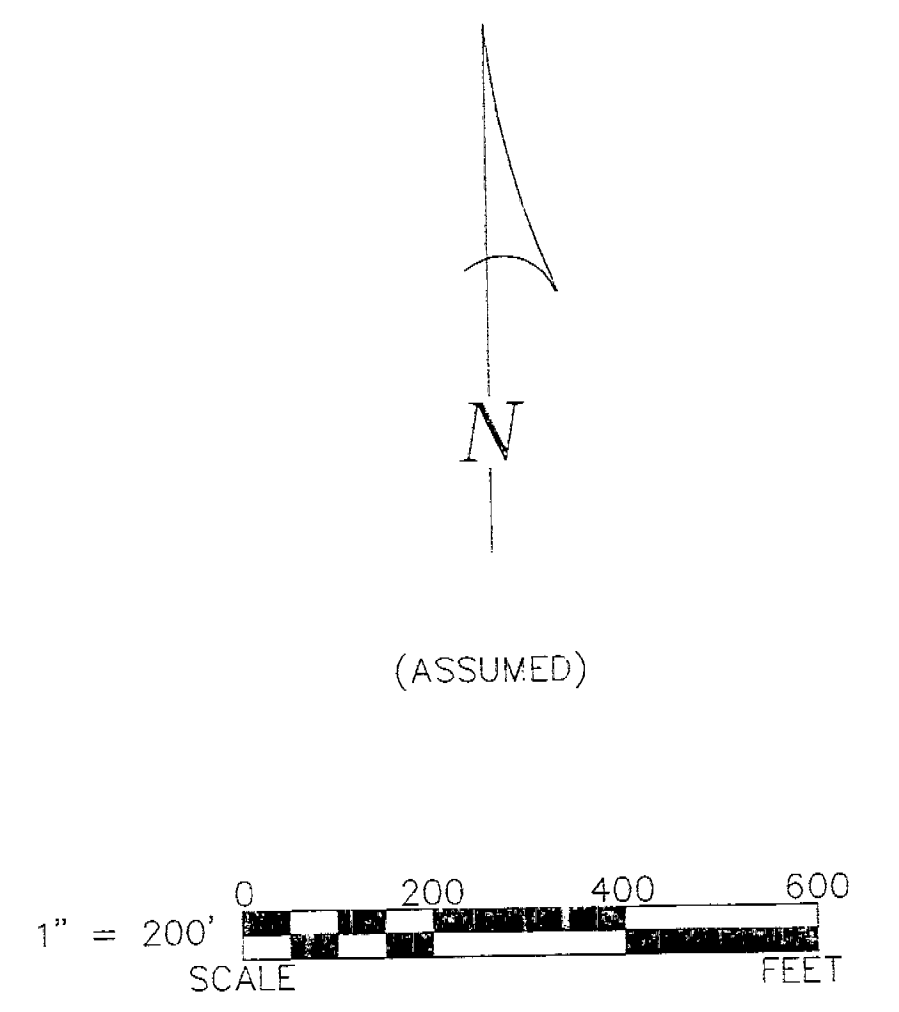


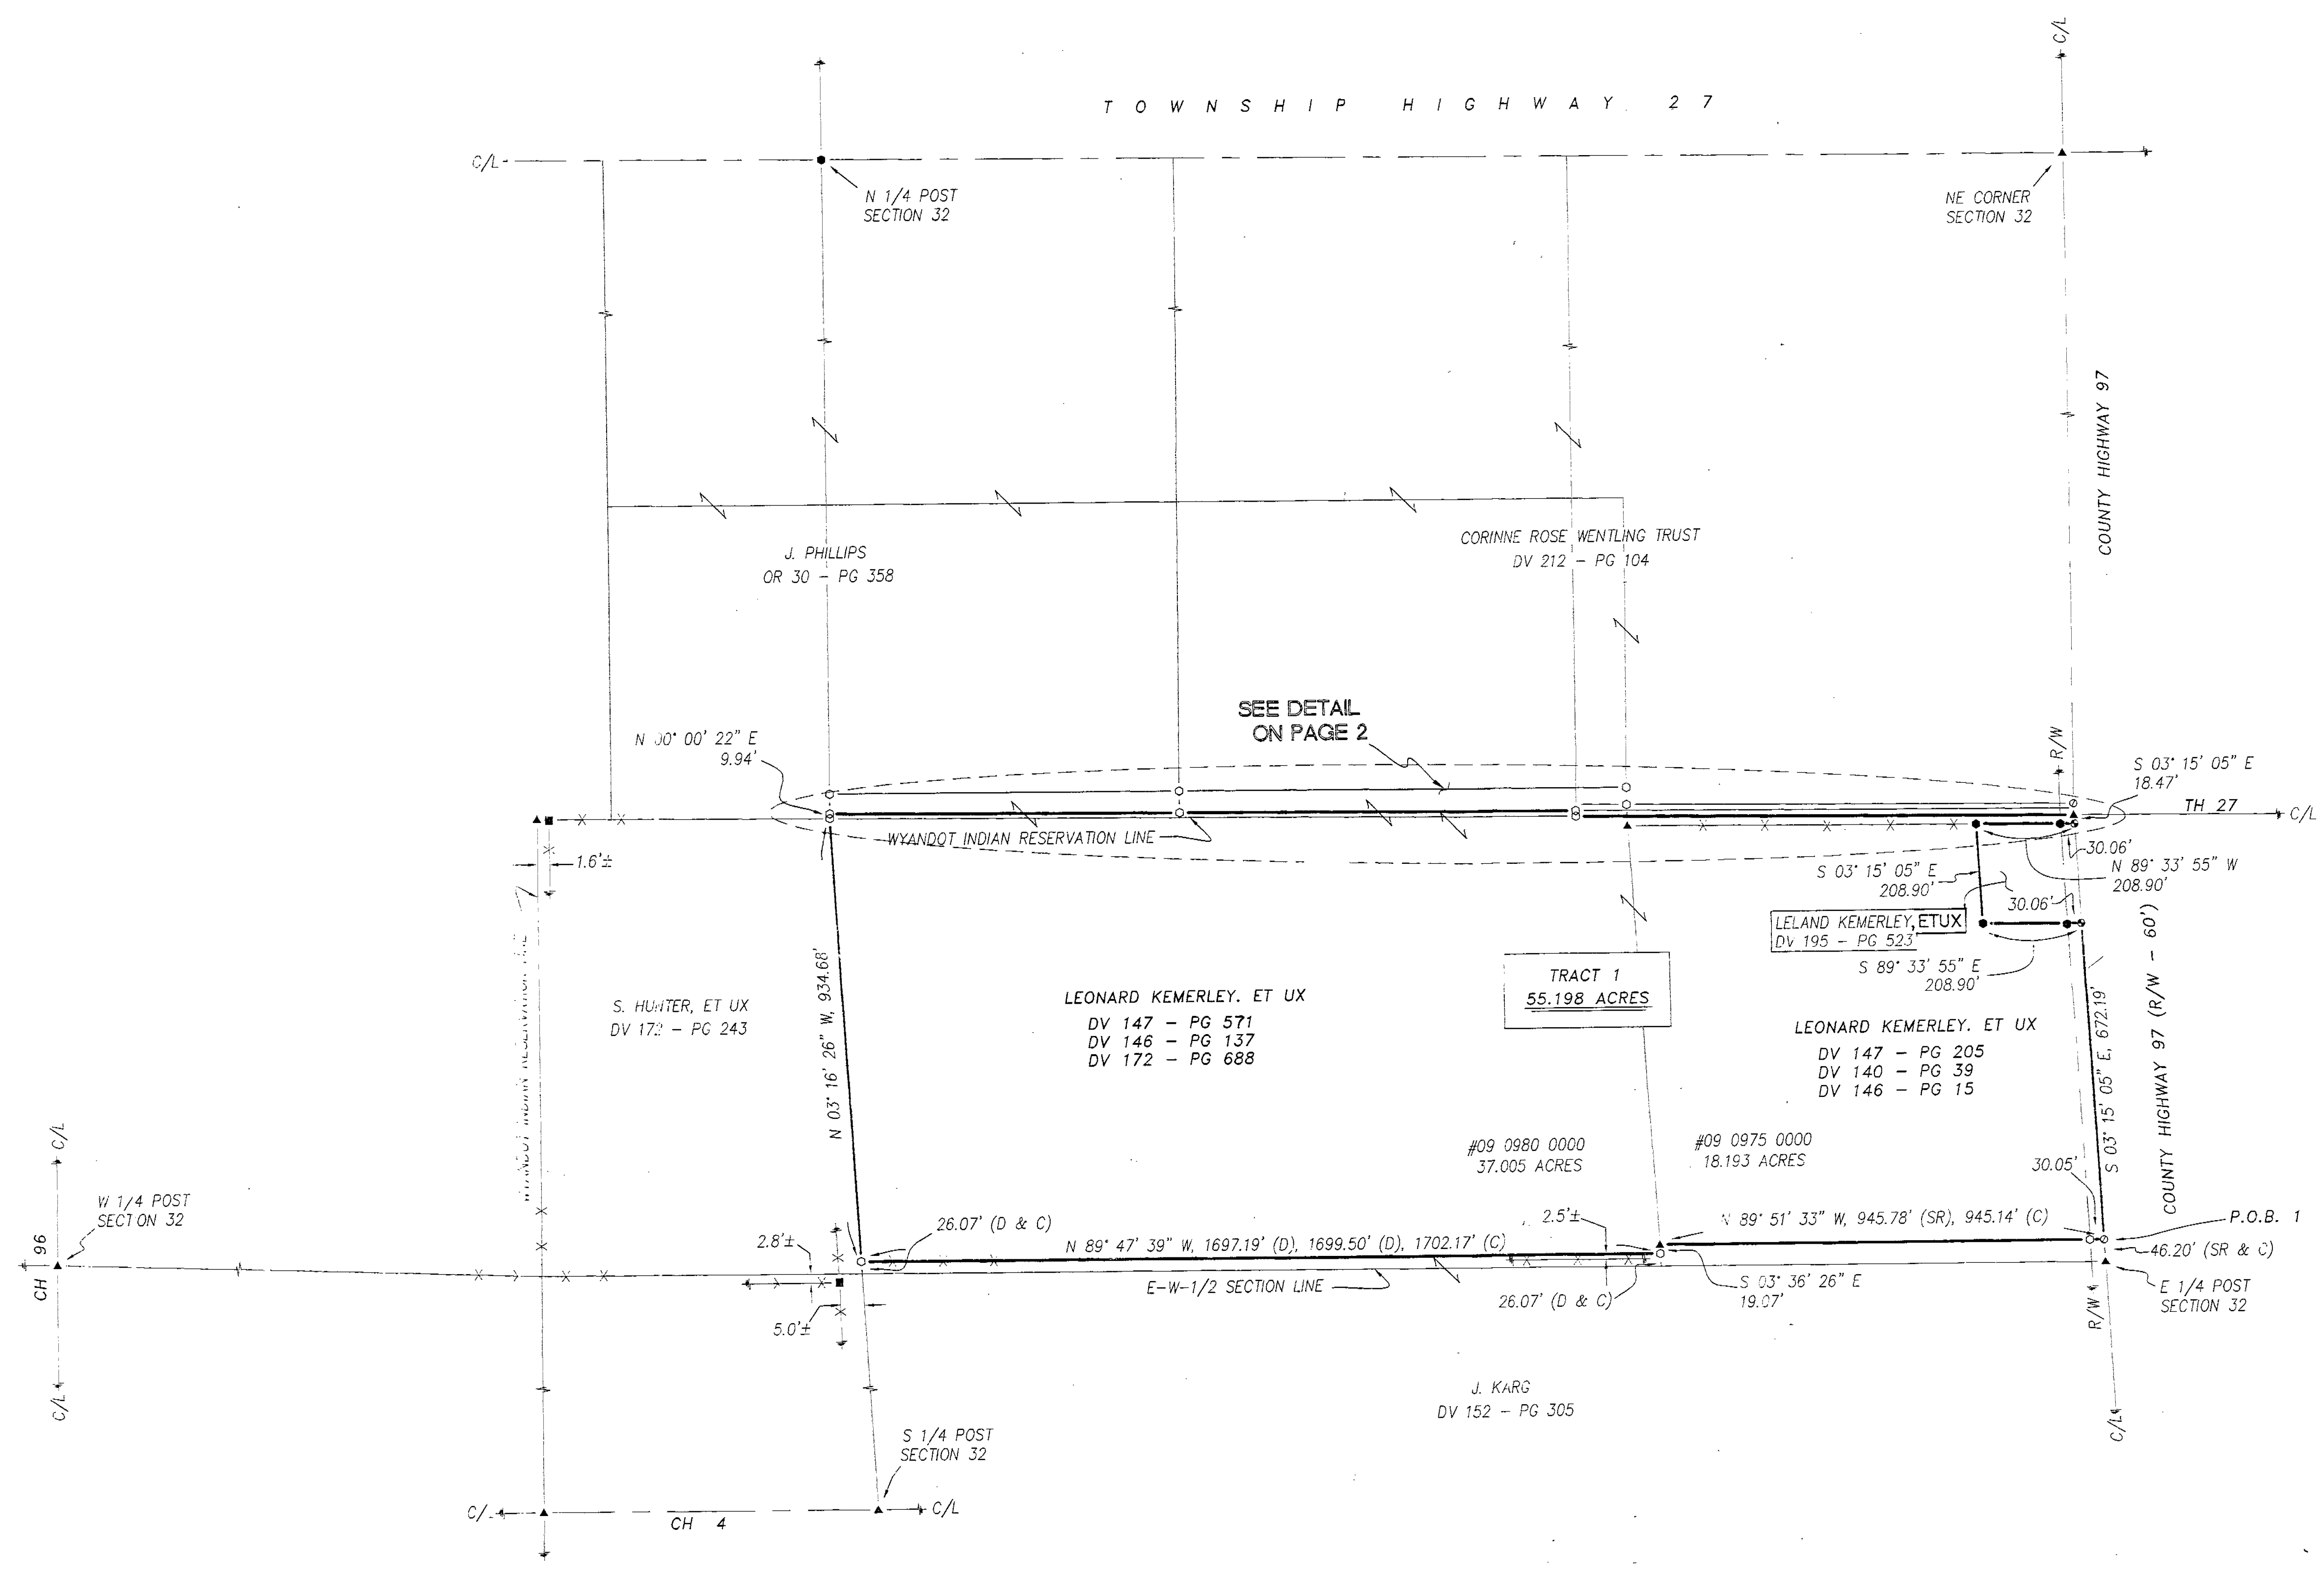

LEGEND:

SET	FOUND	DESCRIPTION
⊕	⊕	MONUMENT
⊙	⊙	RAILROAD SPIKE
⊗	⊗	NAIL
⊛	⊛	IRON PIPE
⊚	⊚	DRILL HOLE
⊘	⊘	5/8" IRON ROD WITH PERSONALIZED CAP
⊙	⊙	IRON ROD (1/2" W/ HANK CAP)
⊙	⊙	STONE
⊙	⊙	MONUMENT BOX
⊙	⊙	DEED
⊙	⊙	PLAT
⊙	⊙	MEASURED
⊙	⊙	CALCULATED
⊙	⊙	DIAMETER
⊙	⊙	SURVEY RECORD
⊙	⊙	HOUSE
⊙	⊙	GARAGE
⊙	⊙	BARN
⊙	⊙	SHED
⊙	⊙	FENCE
⊙	⊙	C/L CENTERLINE
⊙	⊙	R/W RIGHT-OF-WAY
⊙	⊙	P/L PROPERTY LINE
⊙	⊙	POST

REFERENCES:

- DEED VOLUMES AND PAGES AS SHOWN.
- SURVEY VOLUME 6, PAGE 631.
- SURVEY VOLUME 2, PAGE 8.
- SURVEY VOLUME 2, PAGE 63.
- SURVEY VOLUME 3, PAGE 573.
- SURVEY VOLUME 3, PAGE 358.
- SURVEY VOLUME 5, PAGE 224.
- SURVEY VOLUME 2, PAGE 10.
- SURVEY VOLUME 2, PAGE 67.
- SURVEY VOLUME 5, PAGE 346.
- ORIGINAL U. S. GOVERNMENT FIELD NOTES.
- WYANDOT COUNTY CORNERSTONE RECORDS.
- WYANDOT COUNTY ROAD RECORDS.



SURVEY NUMBER: 06-25
VOLUME: 0 PAGE: 246
DATE FILED: 3-7-05
PARCEL #: 09-0975-0000
09-0980-0000

ALL REGIONAL PLANNING REQUIREMENTS HAVE BEEN APPROVED FOR THIS SURVEY APPLICATION # NA


NOTE: THIS SURVEY DOES NOT INCLUDE A TITLE SEARCH. EASEMENTS OR OTHER ENCUMBRANCES ON OR OVER THE LAND ARE NOT SHOWN ON THIS SURVEY. ANY BUILDINGS OR OTHER STRUCTURES NOT TO SCALE. I HEREBY DECLARE THAT I HAVE SURVEYED THE ABOVE DESCRIBED PROPERTY DURING JANUARY, 2005. THIS SURVEY IS SUBJECT TO ALL LEGAL HIGHWAYS, EASEMENTS, RESTRICTIONS, LEASES OF RECORD, AND OF RECORDS IN RESPECTIVE UTILITY OFFICES. THE BEARINGS REFERRED TO HEREON ARE BASED ON AN ASSUMED MERIDIAN AND ARE ONLY FOR THE PURPOSE OF ANGULAR MEASUREMENT.

VICTOR B. KOEHLER, P.S. NO. 7457
DATE: 02-11-05



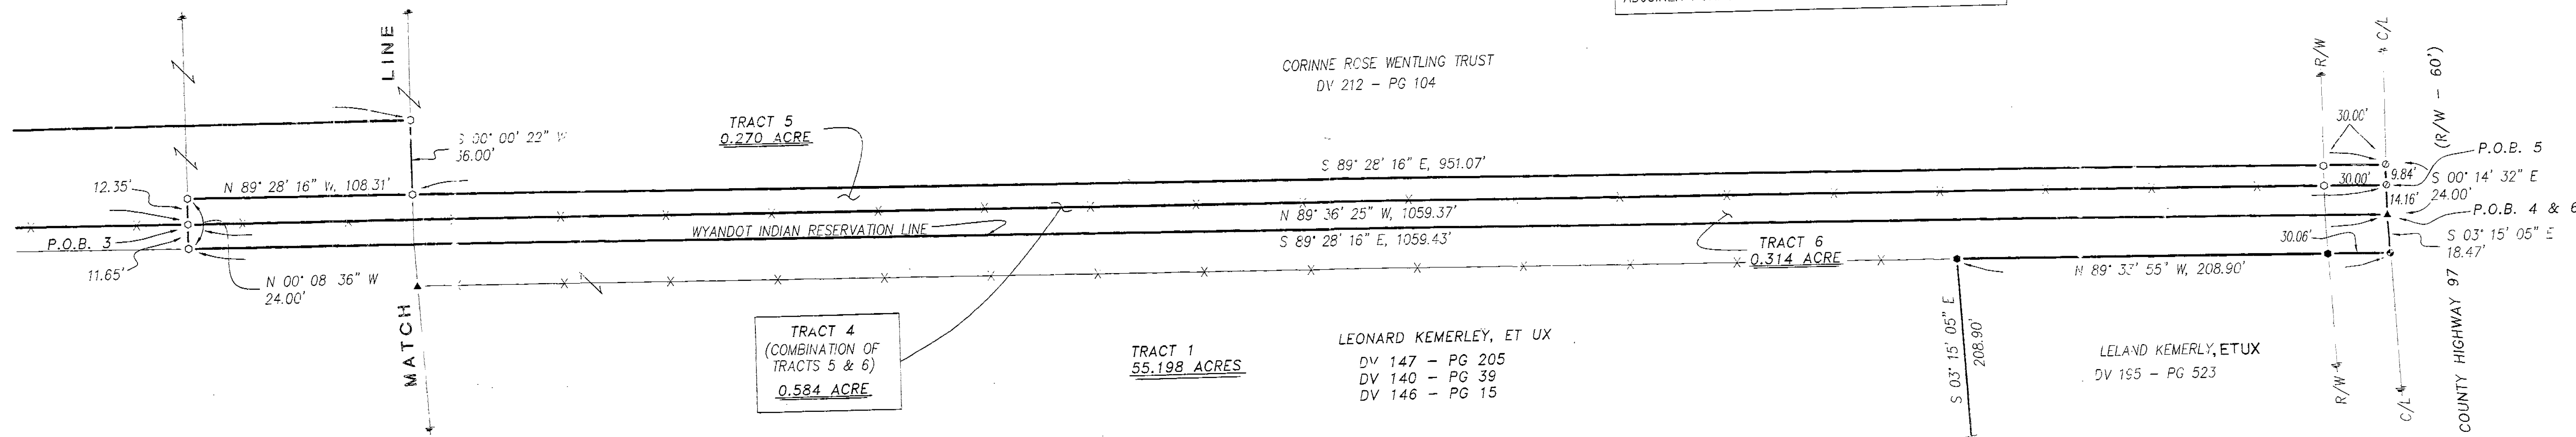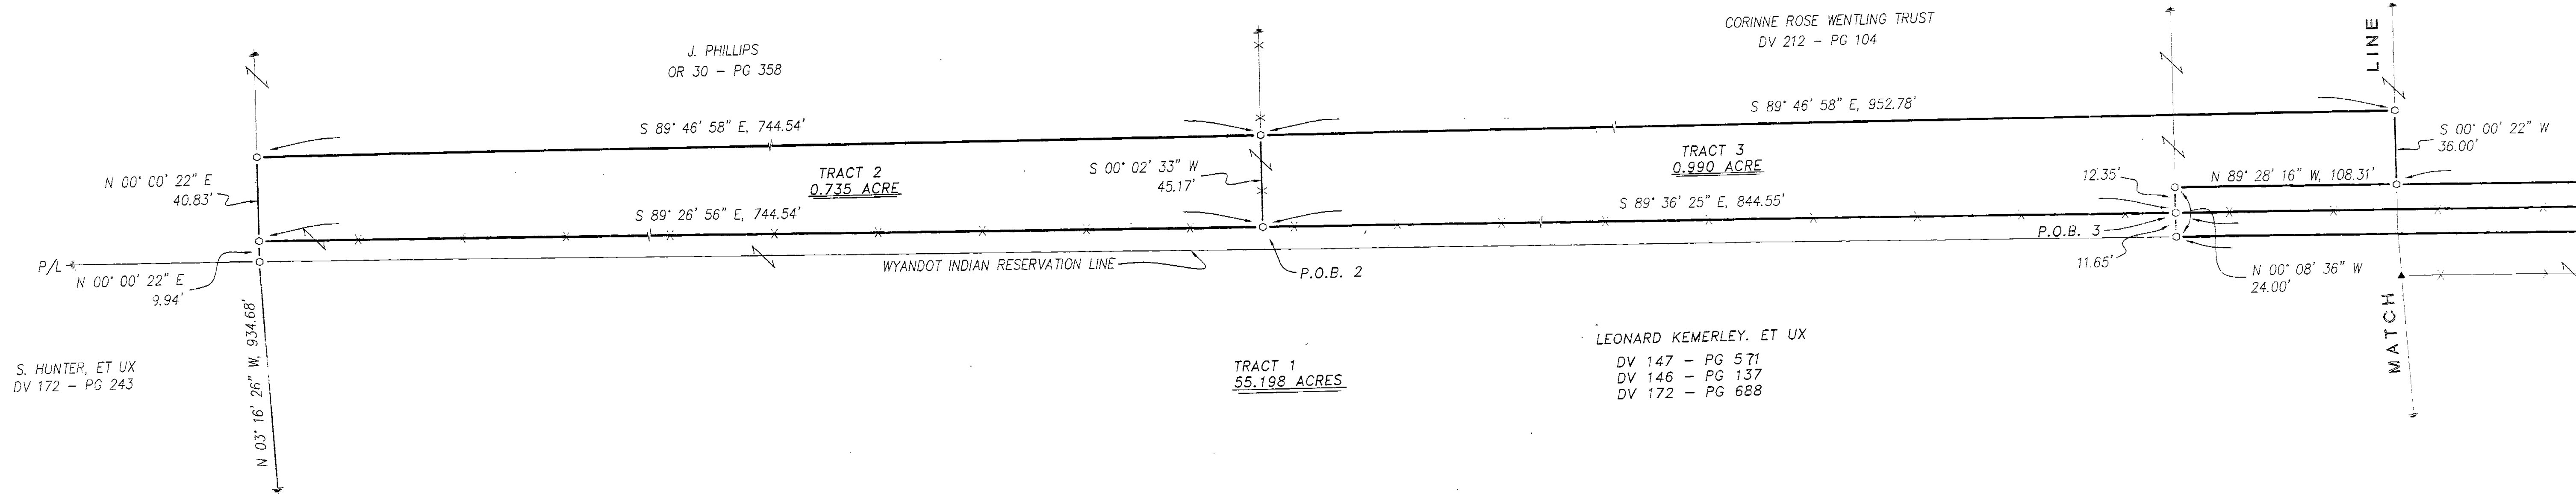

(ASSUMED)

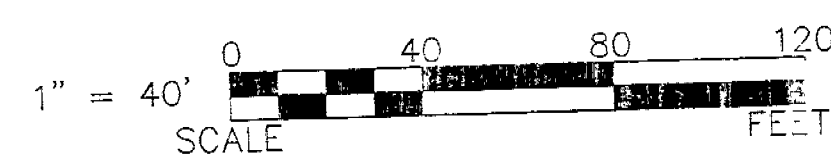

SURVEY NUMBER: 05-25
VOLUME: D PAGE: 246
DATE FILED: 3-1-05
PARCEL #: 09-0915-0000
09-0915-0000

ALL REGIONAL PLANNING
REQUIREMENTS HAVE BEEN
APPROVED FOR THIS SURVEY
APPLICATION # NA

DETAIL OF TRACTS 2 - 6

LEGEND:

SET	FOUND	DESCRIPTION
⊙	⊙	MONUMENT
⊕	⊕	RAILROAD SPIKE
⊙	⊙	NAIL
⊙	⊙	IRON PIPE
⊙	⊙	DRILL HOLE
⊙	⊙	5/8" IRON ROD WITH PERSONALIZED CAP
⊙	⊙	IRON ROD (1/2" W/ HANK CAP)
⊙	⊙	STONE
⊙	⊙	MONUMENT BOX
⊙	⊙	DEED
⊙	⊙	PLAT
⊙	⊙	MEASURED
⊙	⊙	CALCULATED
⊙	⊙	DIAMETER
⊙	⊙	SURVEY RECORD
⊙	⊙	HOUSE
⊙	⊙	GARAGE
⊙	⊙	BARN
⊙	⊙	SHED
⊙	⊙	FENCE
⊙	⊙	C/L
⊙	⊙	R/W
⊙	⊙	P/L
⊙	⊙	POST

SURVEY FOR: THE KEMERLEY ESTATE

BEING A PARCEL OF LAND SITUATED IN PART OF THE
NORTHEAST QUARTER OF SECTION 32, T-1-S, R-13-E,
CRAWFORD TOWNSHIP, WYANDOT COUNTY, OHIO

REVISIONS:

CHECKED: VBK

DRAWN: DAL

2

04180-S

KOEHLER SURVEYING, INC.

P. O. BOX 28 UPPER SANDUSKY, OHIO 43351

419-294-5388