


PIT
28-3-14
VOLD
PG 247

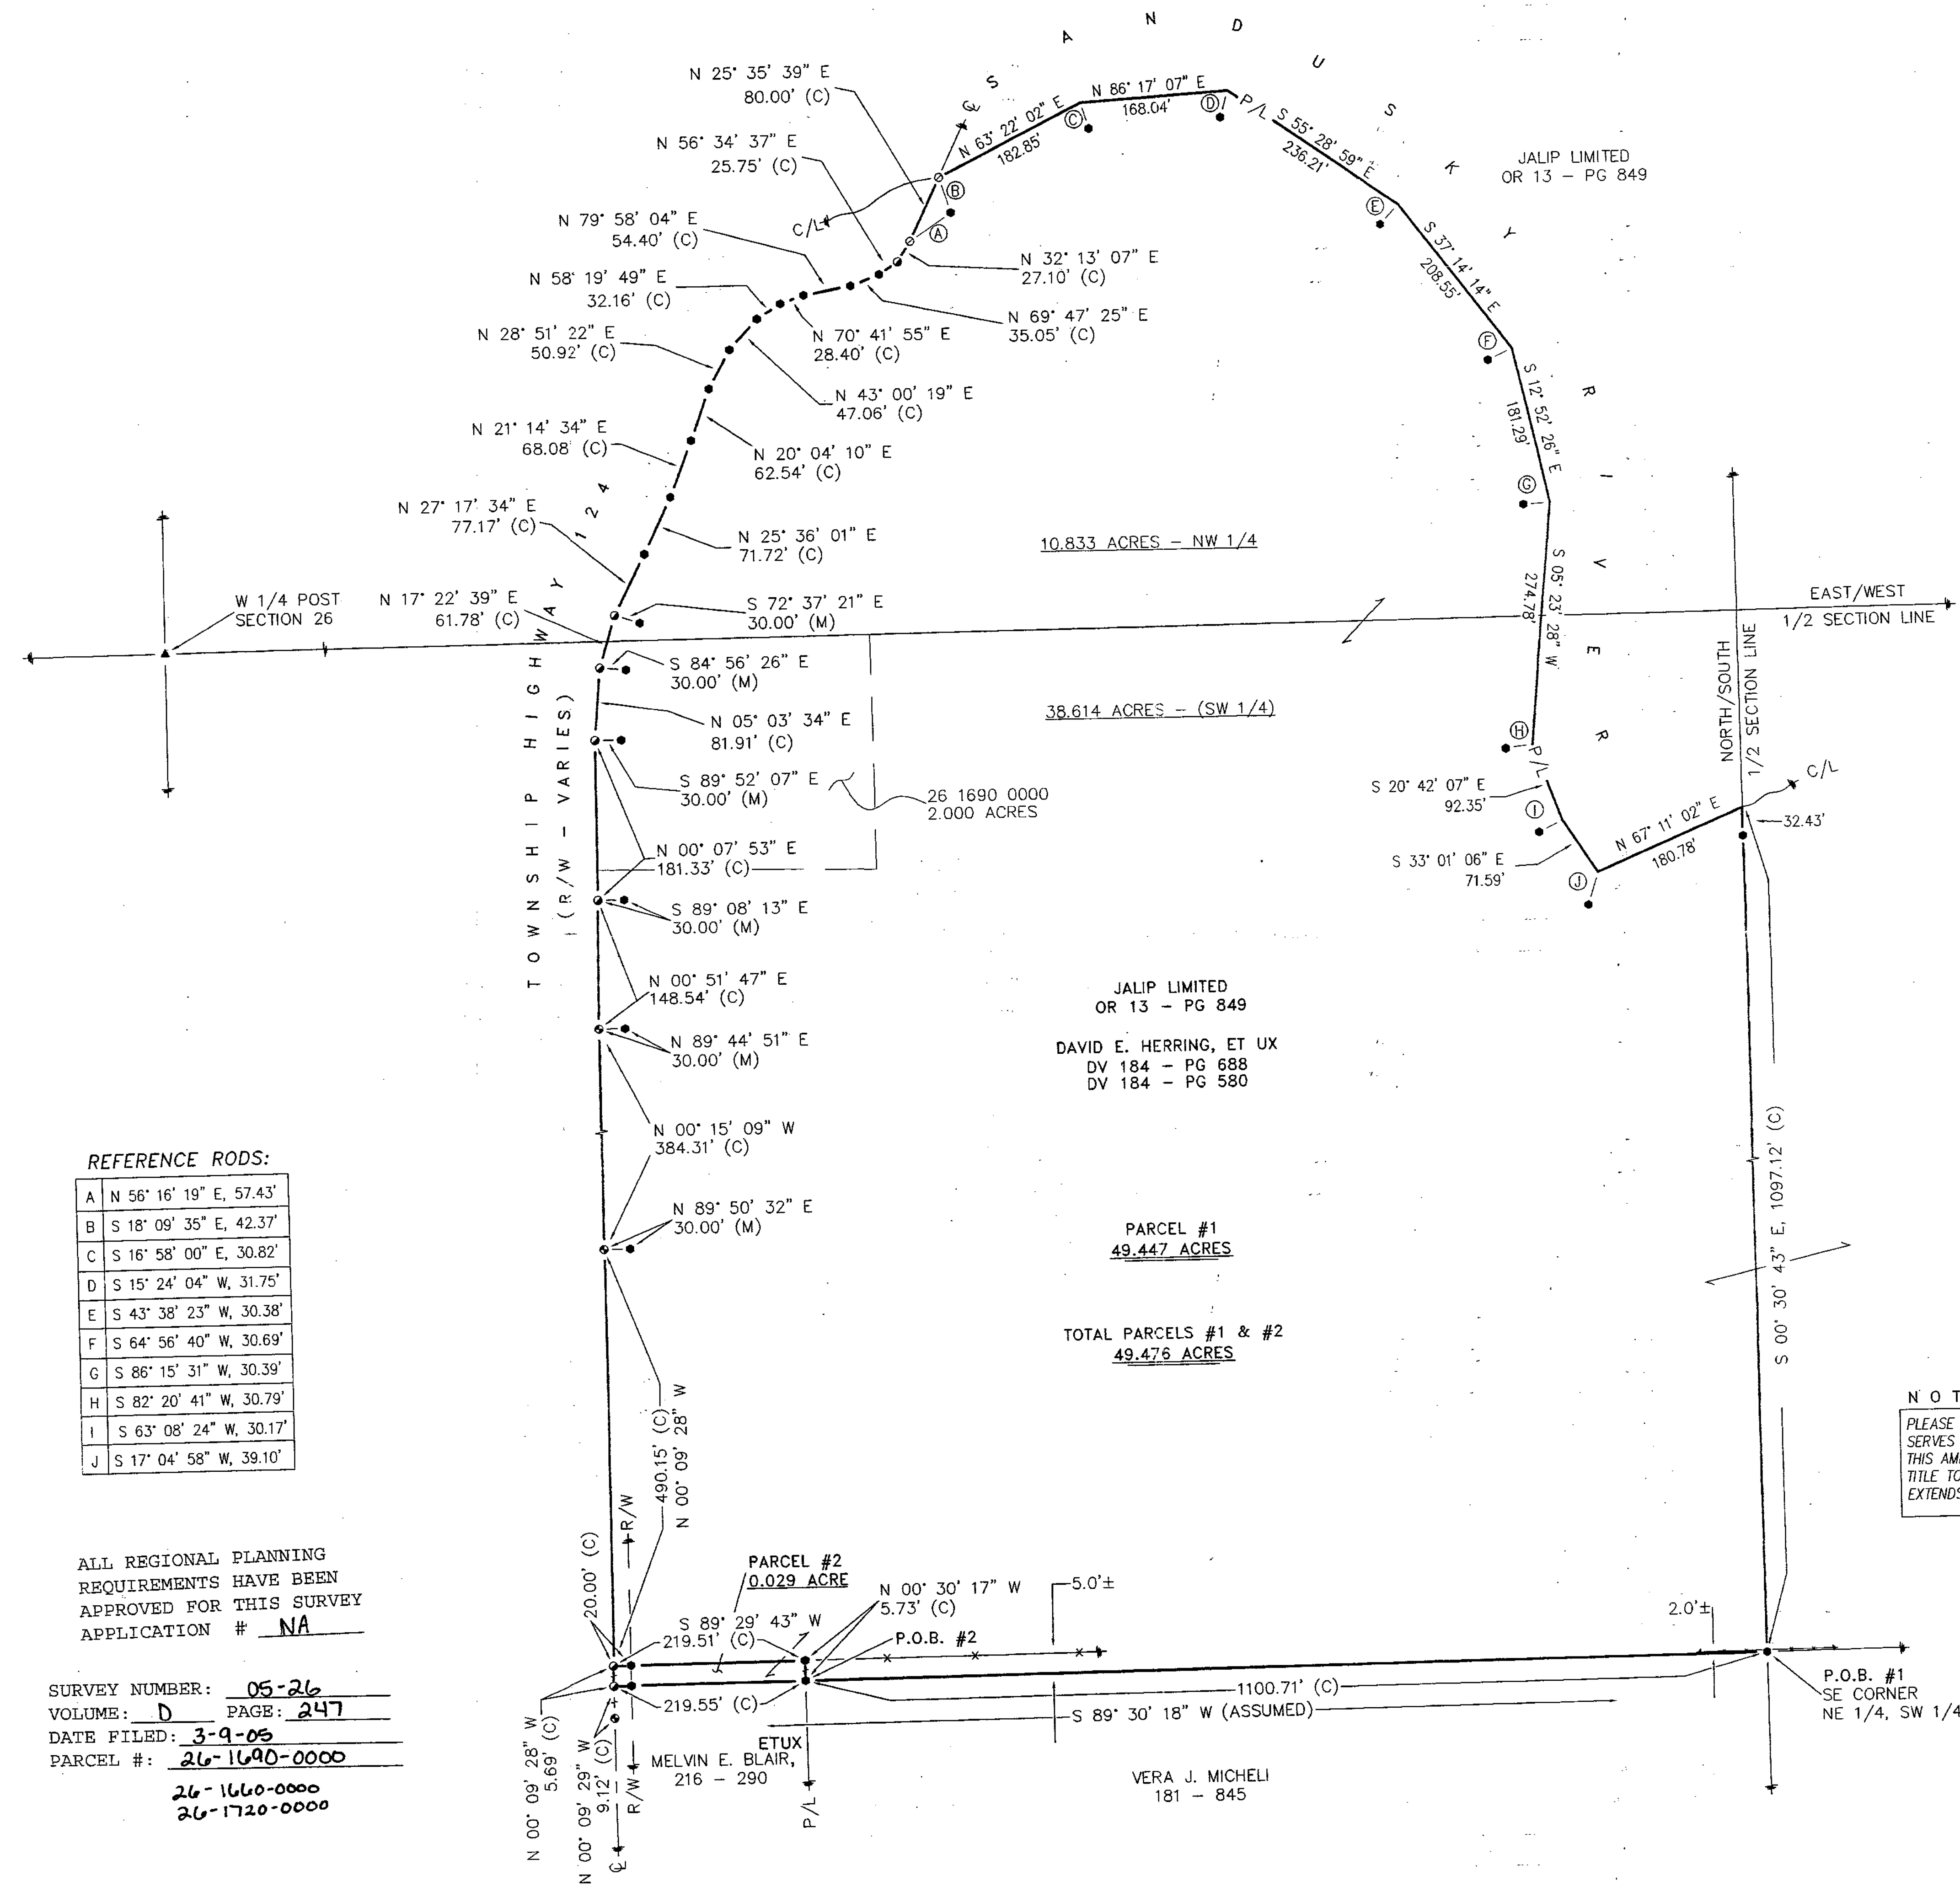


REFERENCE RODS:

A	N 56° 16' 19" E, 57.43'
B	S 18° 09' 35" E, 42.37'
C	S 16° 58' 00" E, 30.82'
D	S 15° 24' 04" W, 31.75'
E	S 43° 38' 23" W, 30.38'
F	S 64° 56' 40" W, 30.69'
G	S 86° 15' 31" W, 30.39'
H	S 82° 20' 41" W, 30.79'
I	S 63° 08' 24" W, 30.17'
J	S 17° 04' 58" W, 39.10'

ALL REGIONAL PLANNING
REQUIREMENTS HAVE BEEN
APPROVED FOR THIS SURVEY
APPLICATION # NA

SURVEY NUMBER: 05-26
VOLUME: D PAGE: 247
DATE FILED: 3-9-05
PARCEL #: 26-1690-0000
26-1660-0000
26-1720-0000

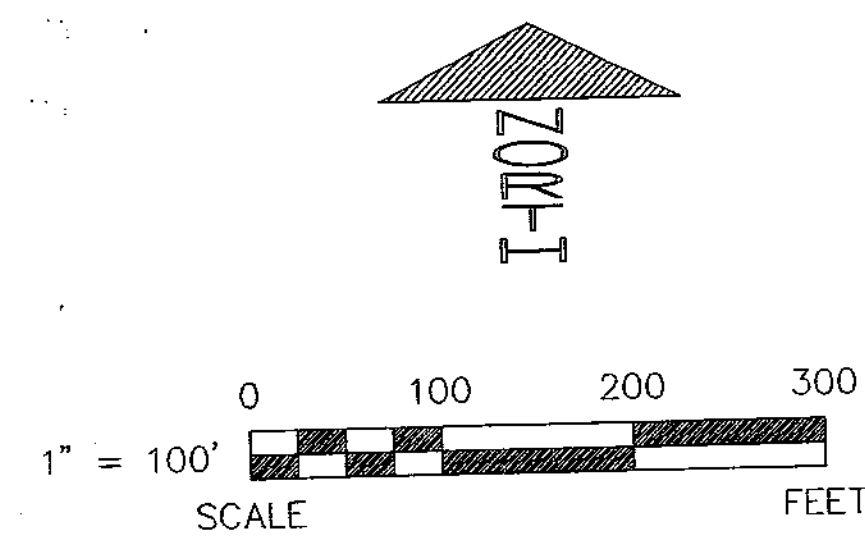

REFERENCES

- DEED VOLUMES & PAGES AS SHOWN.
- WYANDOT COUNTY CORNERSTONE RECORDS.
- WYANDOT COUNTY ROAD RECORDS.
- SURVEY VOLUME 7, PAGE 212.
- SURVEY VOLUME 4, PAGE 507.
- SURVEY VOLUME D, PAGE 84.


LEGEND

SET	FOUND	DESCRIPTION
●	●	MONUMENT
○	○	RAILROAD SPIKE
○	○	NAIL
○	○	IRON PIPE
○	○	DRILL HOLE
○	○	5/8" IRON ROD WITH PERSONALIZED CAP
○	○	FENCE POST
○	○	STONE
○	○	MONUMENT BOX
○	○	CONCRETE MONUMENT
X-X	X-X	FENCE
D	D	DEED
P	P	PLAT
M	M	MEASURED
C	C	CALCULATED
SR	SR	DIAMETER
E/P	E/P	SURVEY RECORD
R/W	R/W	EDGE OF PAVEMENT
L.A. R/W	L.A. R/W	RIGHT OF WAY
○	○	LIMITED ACCESS R/W
○	○	CONCRETE RIGHT OF WAY MARKER
P/L	P/L	PROPERTY LINE
□	□	HOUSE
□	□	GARAGE
□	□	BARN
□	□	SHED

NOTE:

PLEASE REFER TO SURVEY VOLUME D, PAGE 84 WHICH SERVES AS THE BASIS FOR THIS AMENDED SURVEY PLAT. THIS AMENDED PLAT ILLUSTRATES THE CONDITION THAT TITLE TO RIPARIAN LANDS BORDERING A NAVIGABLE RIVER EXTENDS OUT TO THE CENTER OF SUCH RIVER.

NOTE: THIS SURVEY DOES NOT INCLUDE A TITLE SEARCH. EASEMENTS OR OTHER ENCUMBRANCES ON OR OVER THE LAND ARE NOT SHOWN ON THIS SURVEY. I HEREBY DECLARE THAT I HAVE SURVEYED THE ABOVE DESCRIBED PROPERTY DURING JANUARY, 2005. THIS SURVEY IS SUBJECT TO ALL LEGAL HIGHWAYS, EASEMENTS, RESTRICTIONS, LEASES OF RECORD, AND OF RECORDS IN RESPECTIVE UTILITY OFFICES. THE BEARINGS REFERRED TO HEREON ARE BASED ON AN ASSUMED MERIDIAN AND ARE ONLY FOR THE PURPOSE OF ANGULAR MEASUREMENT.

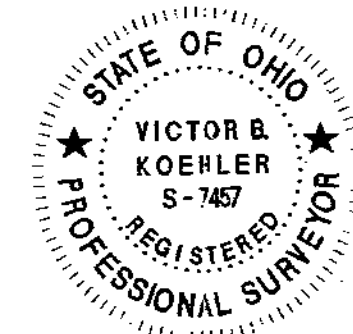

VICTOR B. KOEHLER, P.S. NO. 7457

DATE
02.14.05

KOEHLER SURVEYING, INC.
P.O. BOX 28
UPPER SANDUSKY, OHIO 43351
419-294-5388

SURVEY FOR: JALIP LIMITED

LOCATED IN PART OF THE SOUTHWEST & NORTHWEST
QUARTERS OF SECTION 26, T-3-S, R-14-E,
PITTSBURGH TOWNSHIP, WYANDOT COUNTY, OHIO.

DRAWN BY	CHECKED BY	REVISION
DAL	VBK	02-11-05
02-07-05		
1	1	
99153-S		