



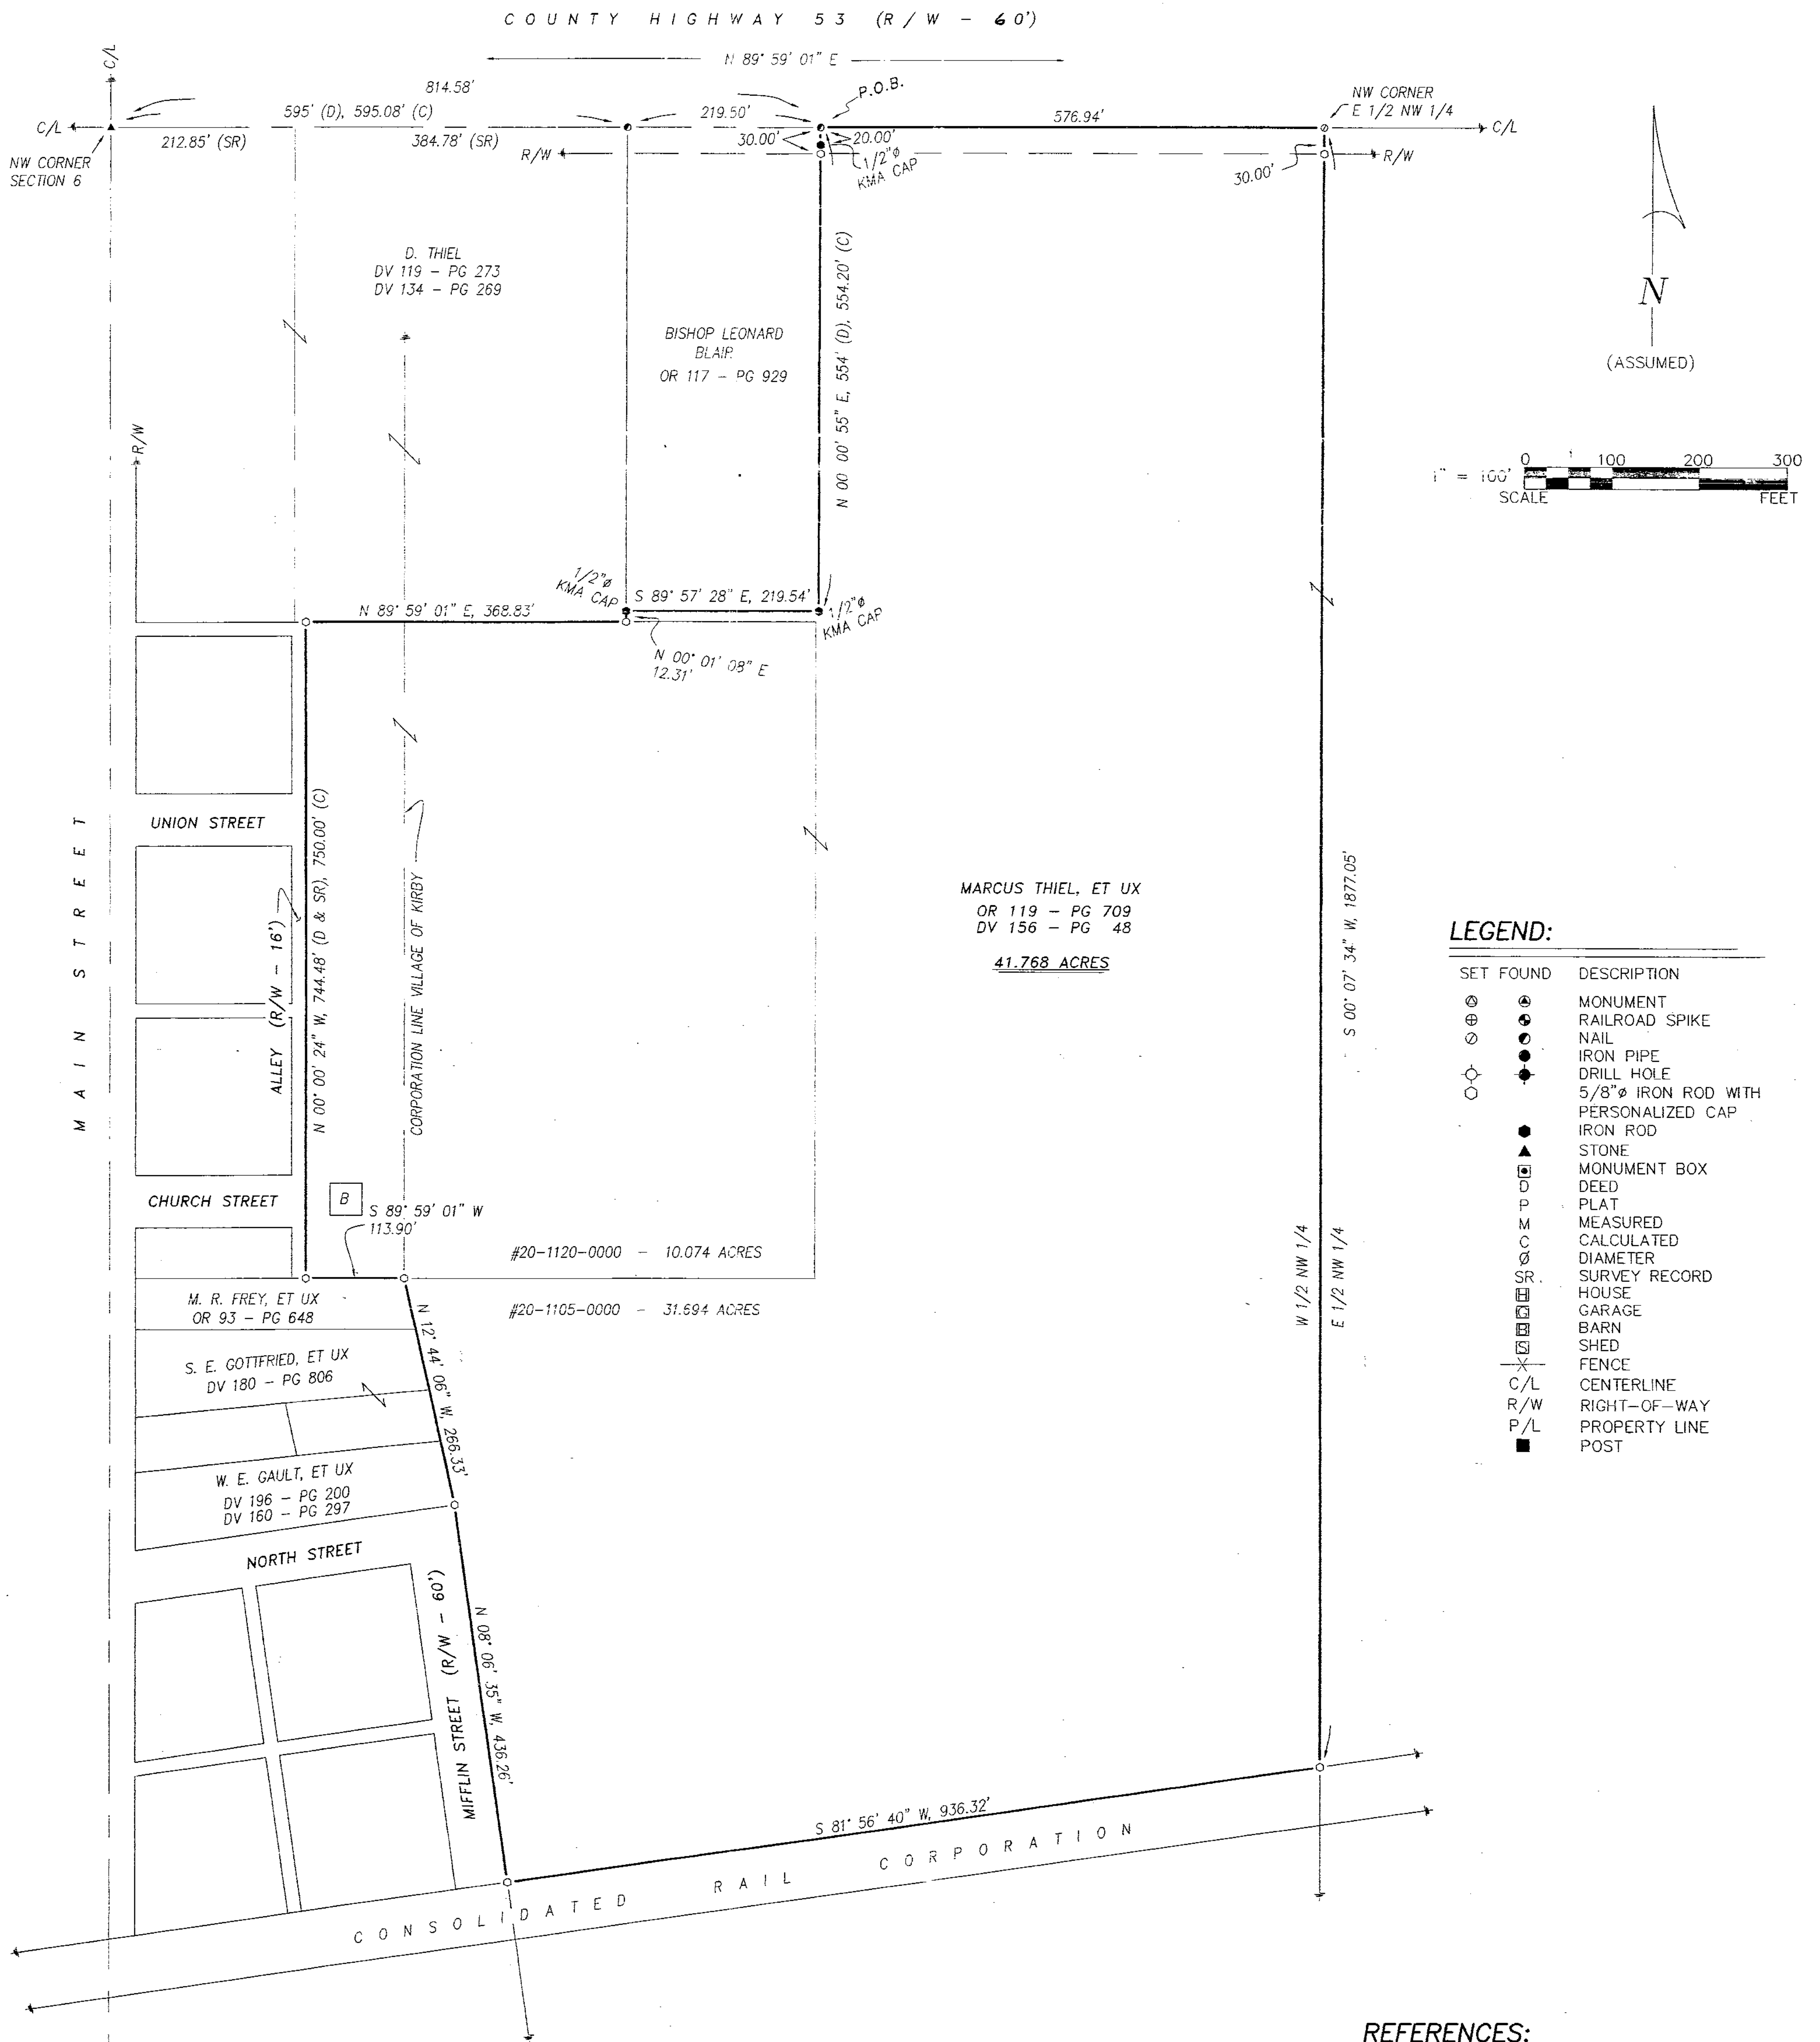

SECTION OVERVIEW

NOT TO SCALE

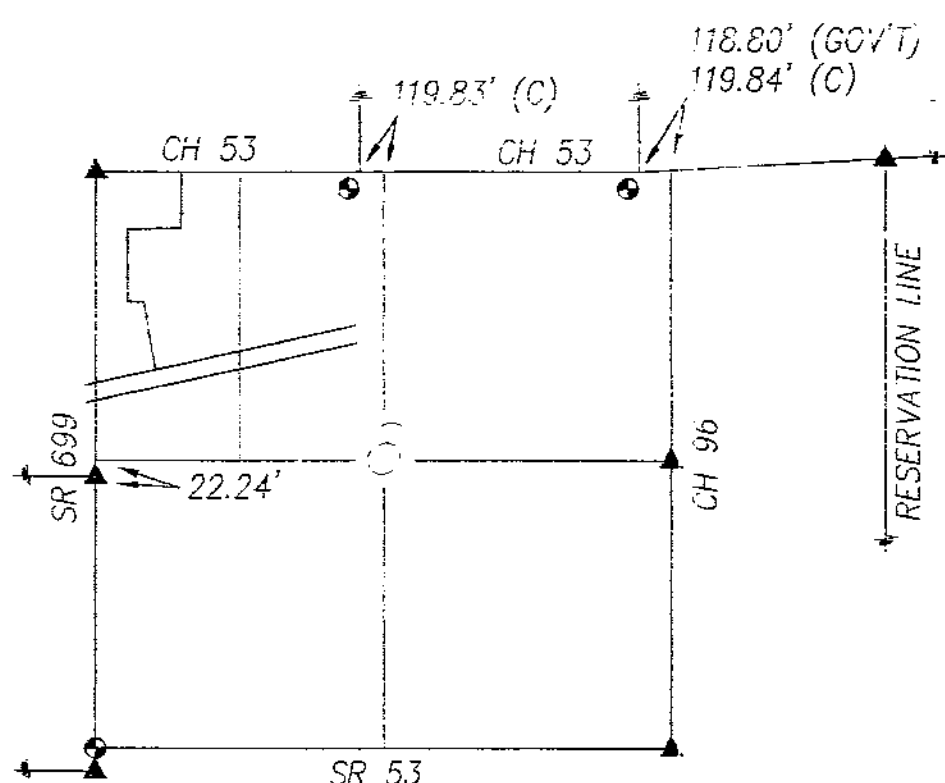

SEE REVISED

Survey Volume 6 -
Pg 330


SURVEY NUMBER: 05-48
VOLUME: 6 PAGE: 254
DATE FILED: 05-31-05
PARCEL #: 20-1105-0000 20-1120-0000

ALL REGIONAL PLANNING
REQUIREMENTS HAVE BEEN
APPROVED FOR THIS SURVEY
APPLICATION # N/A

REFERENCES:

- DEED VOLUMES AND PAGES AS SHOWN.
- SURVEY VOLUME 3, PAGE 47.
- SURVEY VOLUME 3, PAGE 204 THROUGH 207.
- SURVEY VOLUME 2, PAGE 224.
- ORIGINAL U. S. GOVERNMENT FIELD NOTES.
- RESPECTIVE RAILROAD RIGHT-OF-WAY PLANS.
- CABINET A, SLIDE 195, RECORDER'S OFFICE.
- WYANDOT COUNTY CORNERSTONE RECORDS.
- WYANDOT COUNTY ROAD RECORDS.

NOTE: THIS SURVEY DOES NOT INCLUDE A TITLE SEARCH.
EASEMENTS OR OTHER ENCUMBRANCES ON OR
OVER THE LAND ARE NOT SHOWN ON THIS SURVEY.
ANY BUILDINGS OR OTHER STRUCTURES NOT TO SCALE.
I HEREBY DECLARE THAT I HAVE SURVEYED THE ABOVE
DESCRIBED PROPERTY DURING APRIL, 2005.
THIS SURVEY IS SUBJECT TO ALL LEGAL HIGHWAYS,
EASEMENTS, RESTRICTIONS, LEASES OF RECORD
AND OF RECORDS IN RESPECTIVE UTILITY OFFICES.
THE BEARINGS REFERRED TO HEREON ARE BASED
ON AN ASSUMED MERIDIAN AND ARE ONLY FOR
THE PURPOSE OF ANGULAR MEASUREMENT.

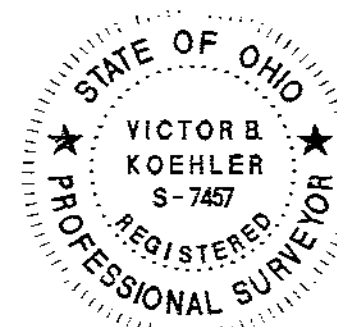

Victor B. Koehler
05-27-05
VICTOR B. KOEHLER, P.S. NO. 7457 DATE

SURVEY FOR: ROSA THIEL

LOCATED IN PART OF THE NORTHWEST QUARTER OF SECTION 6,
T-3-S, R-13-E, MIFFLIN TOWNSHIP AND THE
VILLAGE OF KIRBY, WYANDOT COUNTY, OHIO.

KOEHLER SURVEYING, INC.

P.O. BOX 28
UPPER SANDUSKY, OHIO 43351
419-294-5388

DRAWN BY	CHECKED BY	REVISION
DAL	VBK	R/W - CH 53
04-06-05	05-03-05	05-27-05