
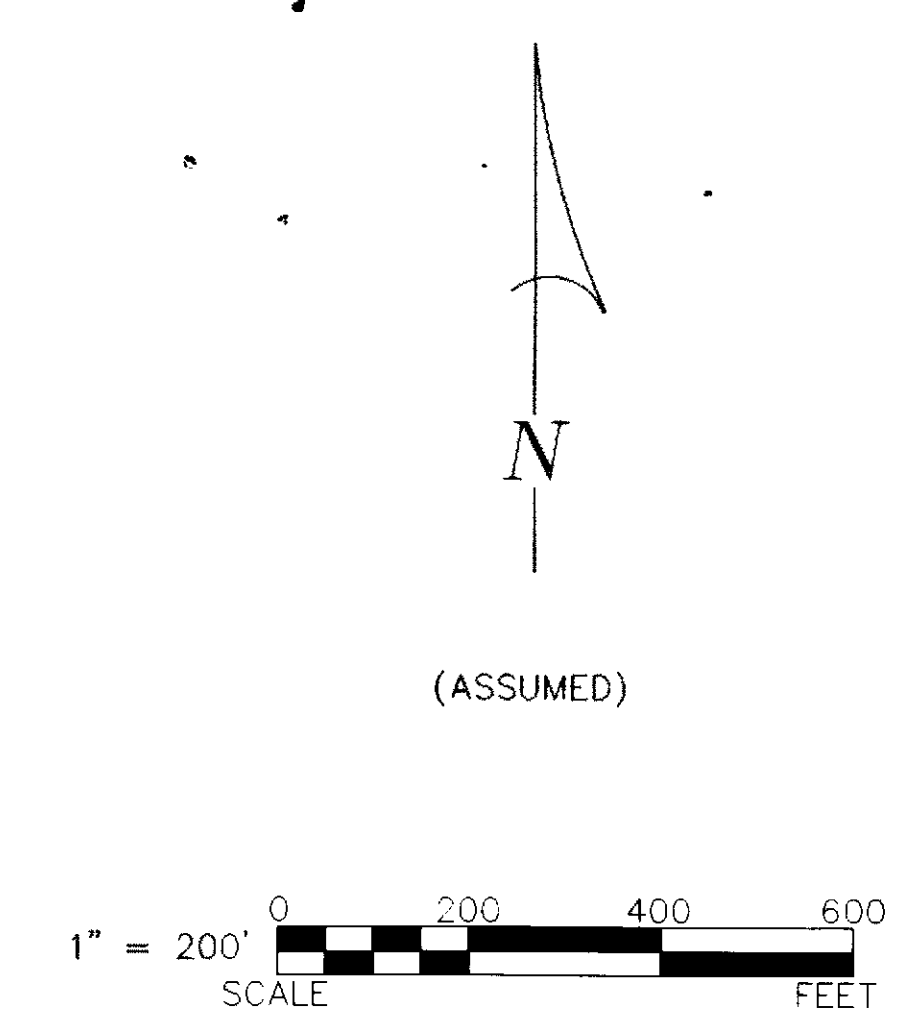


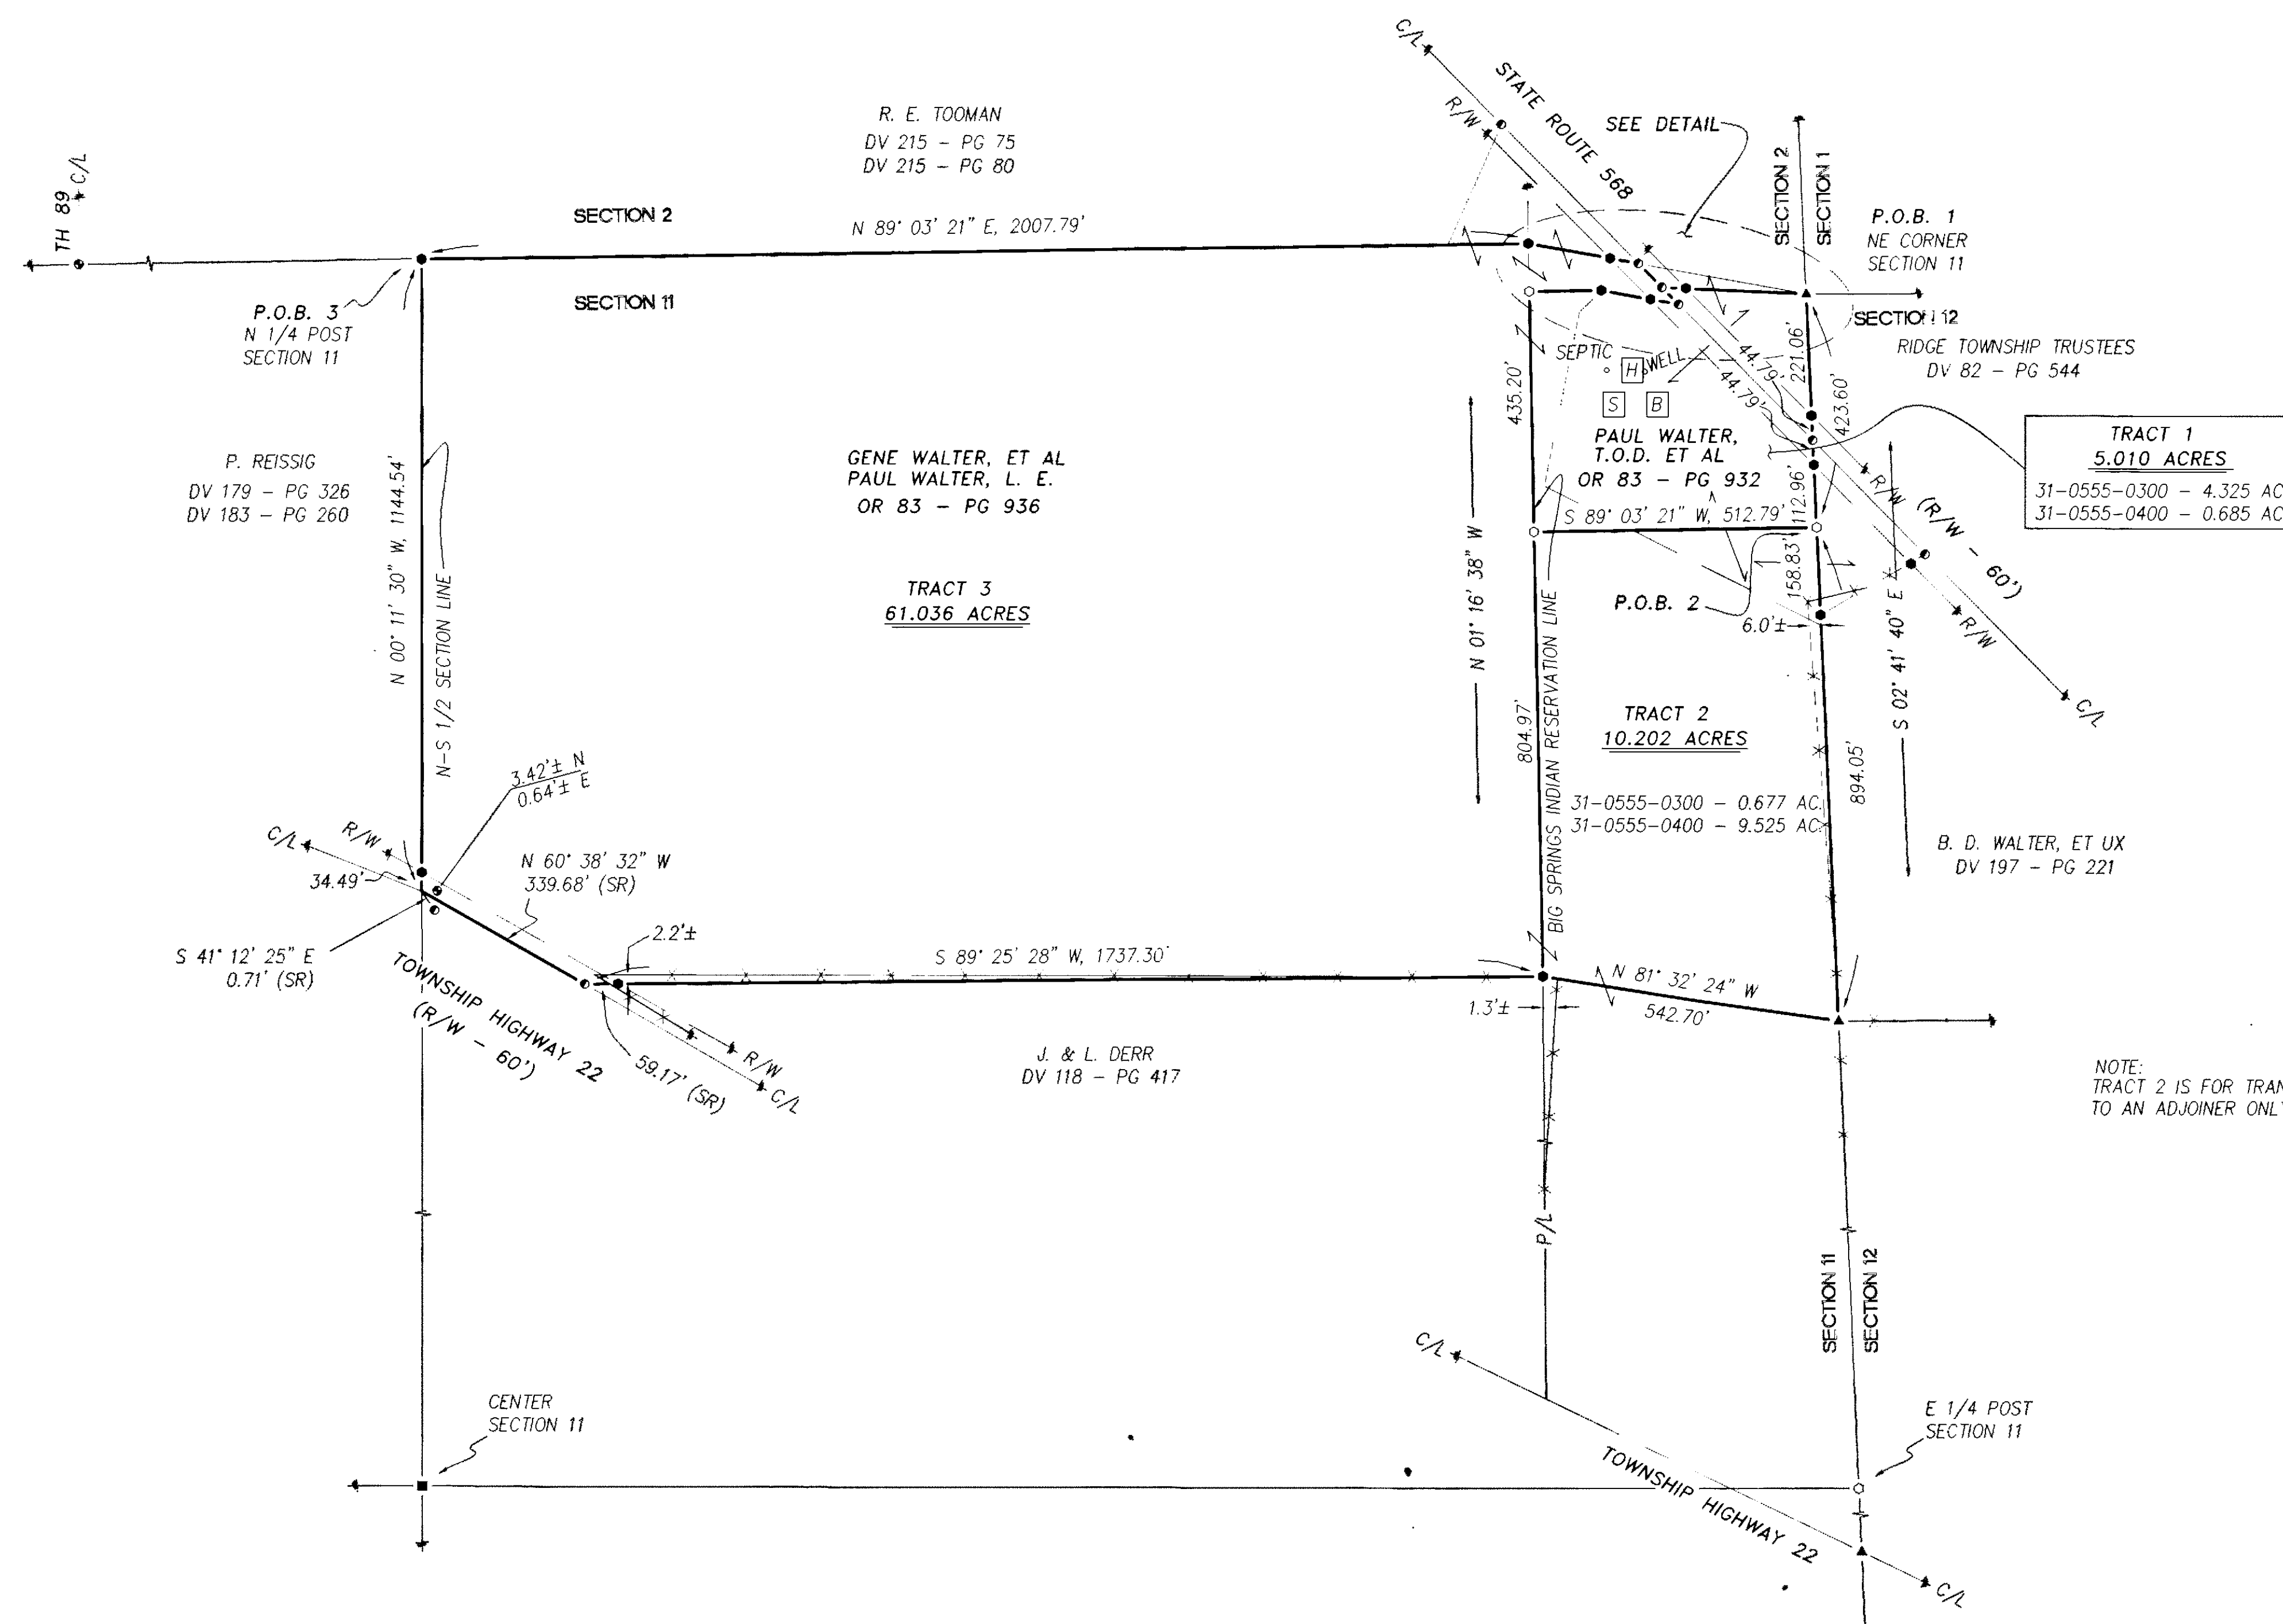

REFERENCES:

- DEED VOLUMES AND PAGES AS SHOWN.
- SURVEY VOLUME D, PAGE 181.
- WYANDOT COUNTY CORNERSTONE RECORDS.
- WYANDOT COUNTY ROAD RECORDS.
- ORIGINAL U. S. GOVERNMENT FIELD NOTES.

LEGEND:

SET	FOUND	DESCRIPTION
⊗	⊗	MONUMENT
⊕	⊕	RAILROAD SPIKE
⊙	⊙	NAIL
⊛	⊛	IRON PIPE
⊠	⊠	DRILL HOLE
⊡	⊡	5/8" IRON ROD WITH PERSONALIZED CAP
⊢	⊢	IRON ROD 5/8" W/ HANK CAP
⬢	⬢	STONE
⬤	⬤	MONUMENT BOX
⬥	⬥	DEED
⬦	⬦	PLAT
⬧	⬧	MEASURED
⬨	⬨	CALCULATED
⬩	⬩	DIAMETER
⬪	⬪	SURVEY RECORD
⬫	⬫	HOUSE
⬬	⬬	GARAGE
⬭	⬭	BARN
⬮	⬮	SHED
⬯	⬯	FENCE
⬰	⬰	C/L CENTERLINE
⬱	⬱	R/W RIGHT-OF-WAY
⬲	⬲	P/L PROPERTY LINE
⬳	⬳	POST

NOTE:
TRACT 2 IS FOR TRANSFER
TO AN ADJOINER ONLY.




NOTE: THIS SURVEY DOES NOT INCLUDE A TITLE SEARCH. EASEMENTS OR OTHER ENCUMBRANCES ON OR OVER THE LAND ARE NOT SHOWN ON THIS SURVEY. ANY BUILDINGS OR OTHER STRUCTURES NOT TO SCALE. I HEREBY DECLARE THAT I HAVE SURVEYED THE ABOVE DESCRIBED PROPERTY DURING APRIL, 2005. THIS SURVEY IS SUBJECT TO ALL LEGAL HIGHWAYS, EASEMENTS, RESTRICTIONS, LEASES OF RECORD AND OF RECORDS IN RESPECTIVE UTILITY OFFICES. THE BEARINGS REFERRED TO HEREON ARE BASED ON AN ASSUMED MERIDIAN AND ARE ONLY FOR THE PURPOSE OF ANGULAR MEASUREMENT.

Victor B. Koehler
VICTOR B. KOEHLER, P.S. NO. 7457
DATE 06-17-05

SURVEY NUMBER: 05-58
VOLUME: D PAGE: 268
DATE FILED: 06-17-05
PARCEL #: 31-0555-0300 + 31-0555-0400

ALL REGIONAL PLANNING REQUIREMENTS HAVE BEEN APPROVED FOR THIS SURVEY APPLICATION # _____

GENE WALTER, ET AL
PAUL WALTER, L. E.
OR 83 - PG 936

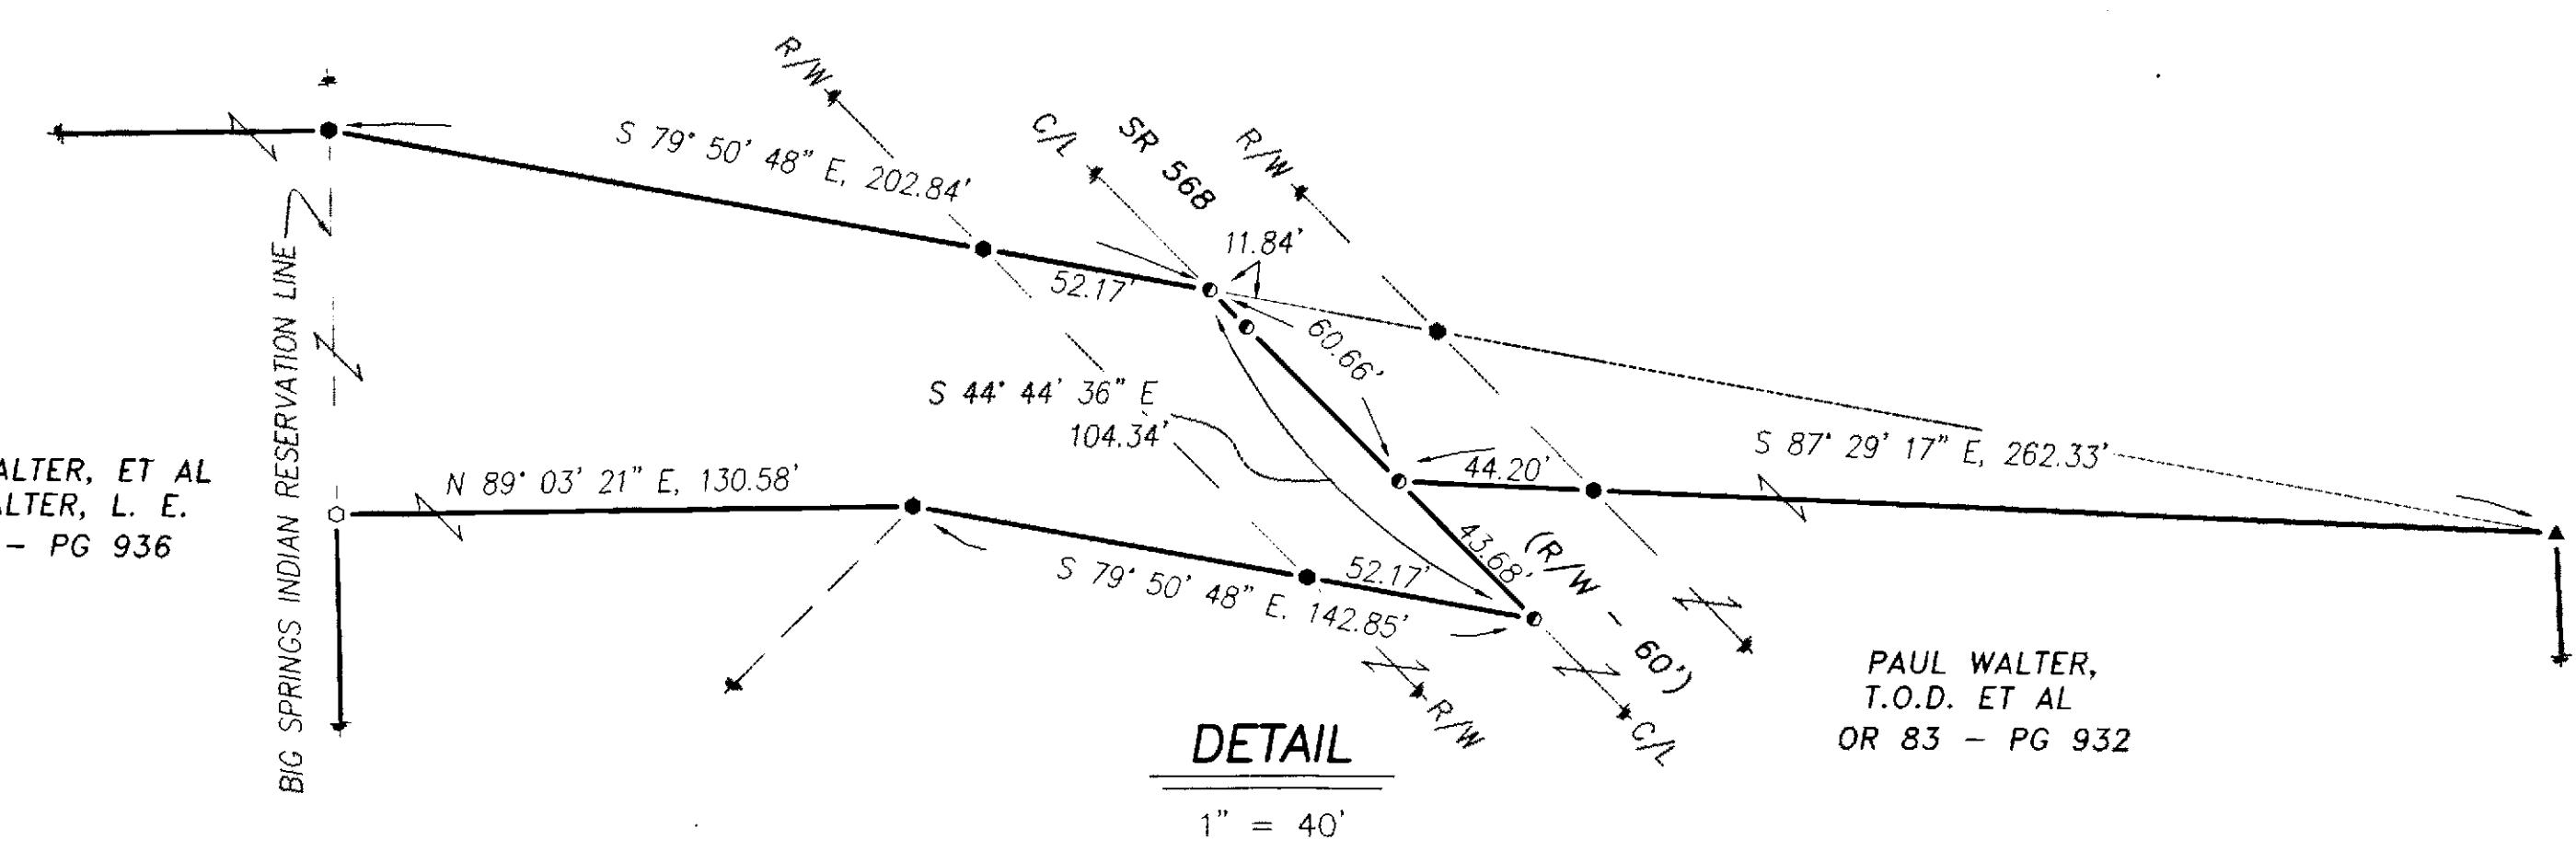

KOEHLER SURVEYING, INC.
P. O. BOX 28 UPPER SANDUSKY, OHIO 43351
419-294-5388

SURVEY FOR: THE PAUL WALTER ESTATE
BEING PARCELS OF LAND SITUATED IN PART OF THE
NORTHEAST QUARTER OF SECTION 11, T-1-S, R-12-E,
RIDGE TOWNSHIP, WYANDOT COUNTY, OHIO

DRAWN:	CHECKED:	REVISIONS:
DAL	VBK	
05-09-05	05-17-05	06-16-05
1	1	

05031-S