


SURVEY NUMBER: 05-120
VOLUME: 0
PAGE: 276
DATE FILED: 11-14-05
PARCEL #: 36-1970-0000

ALL REGIONAL PLANNING
REQUIREMENTS HAVE BEEN
APPROVED FOR THIS SURVEY
APPLICATION # ~~05-45~~

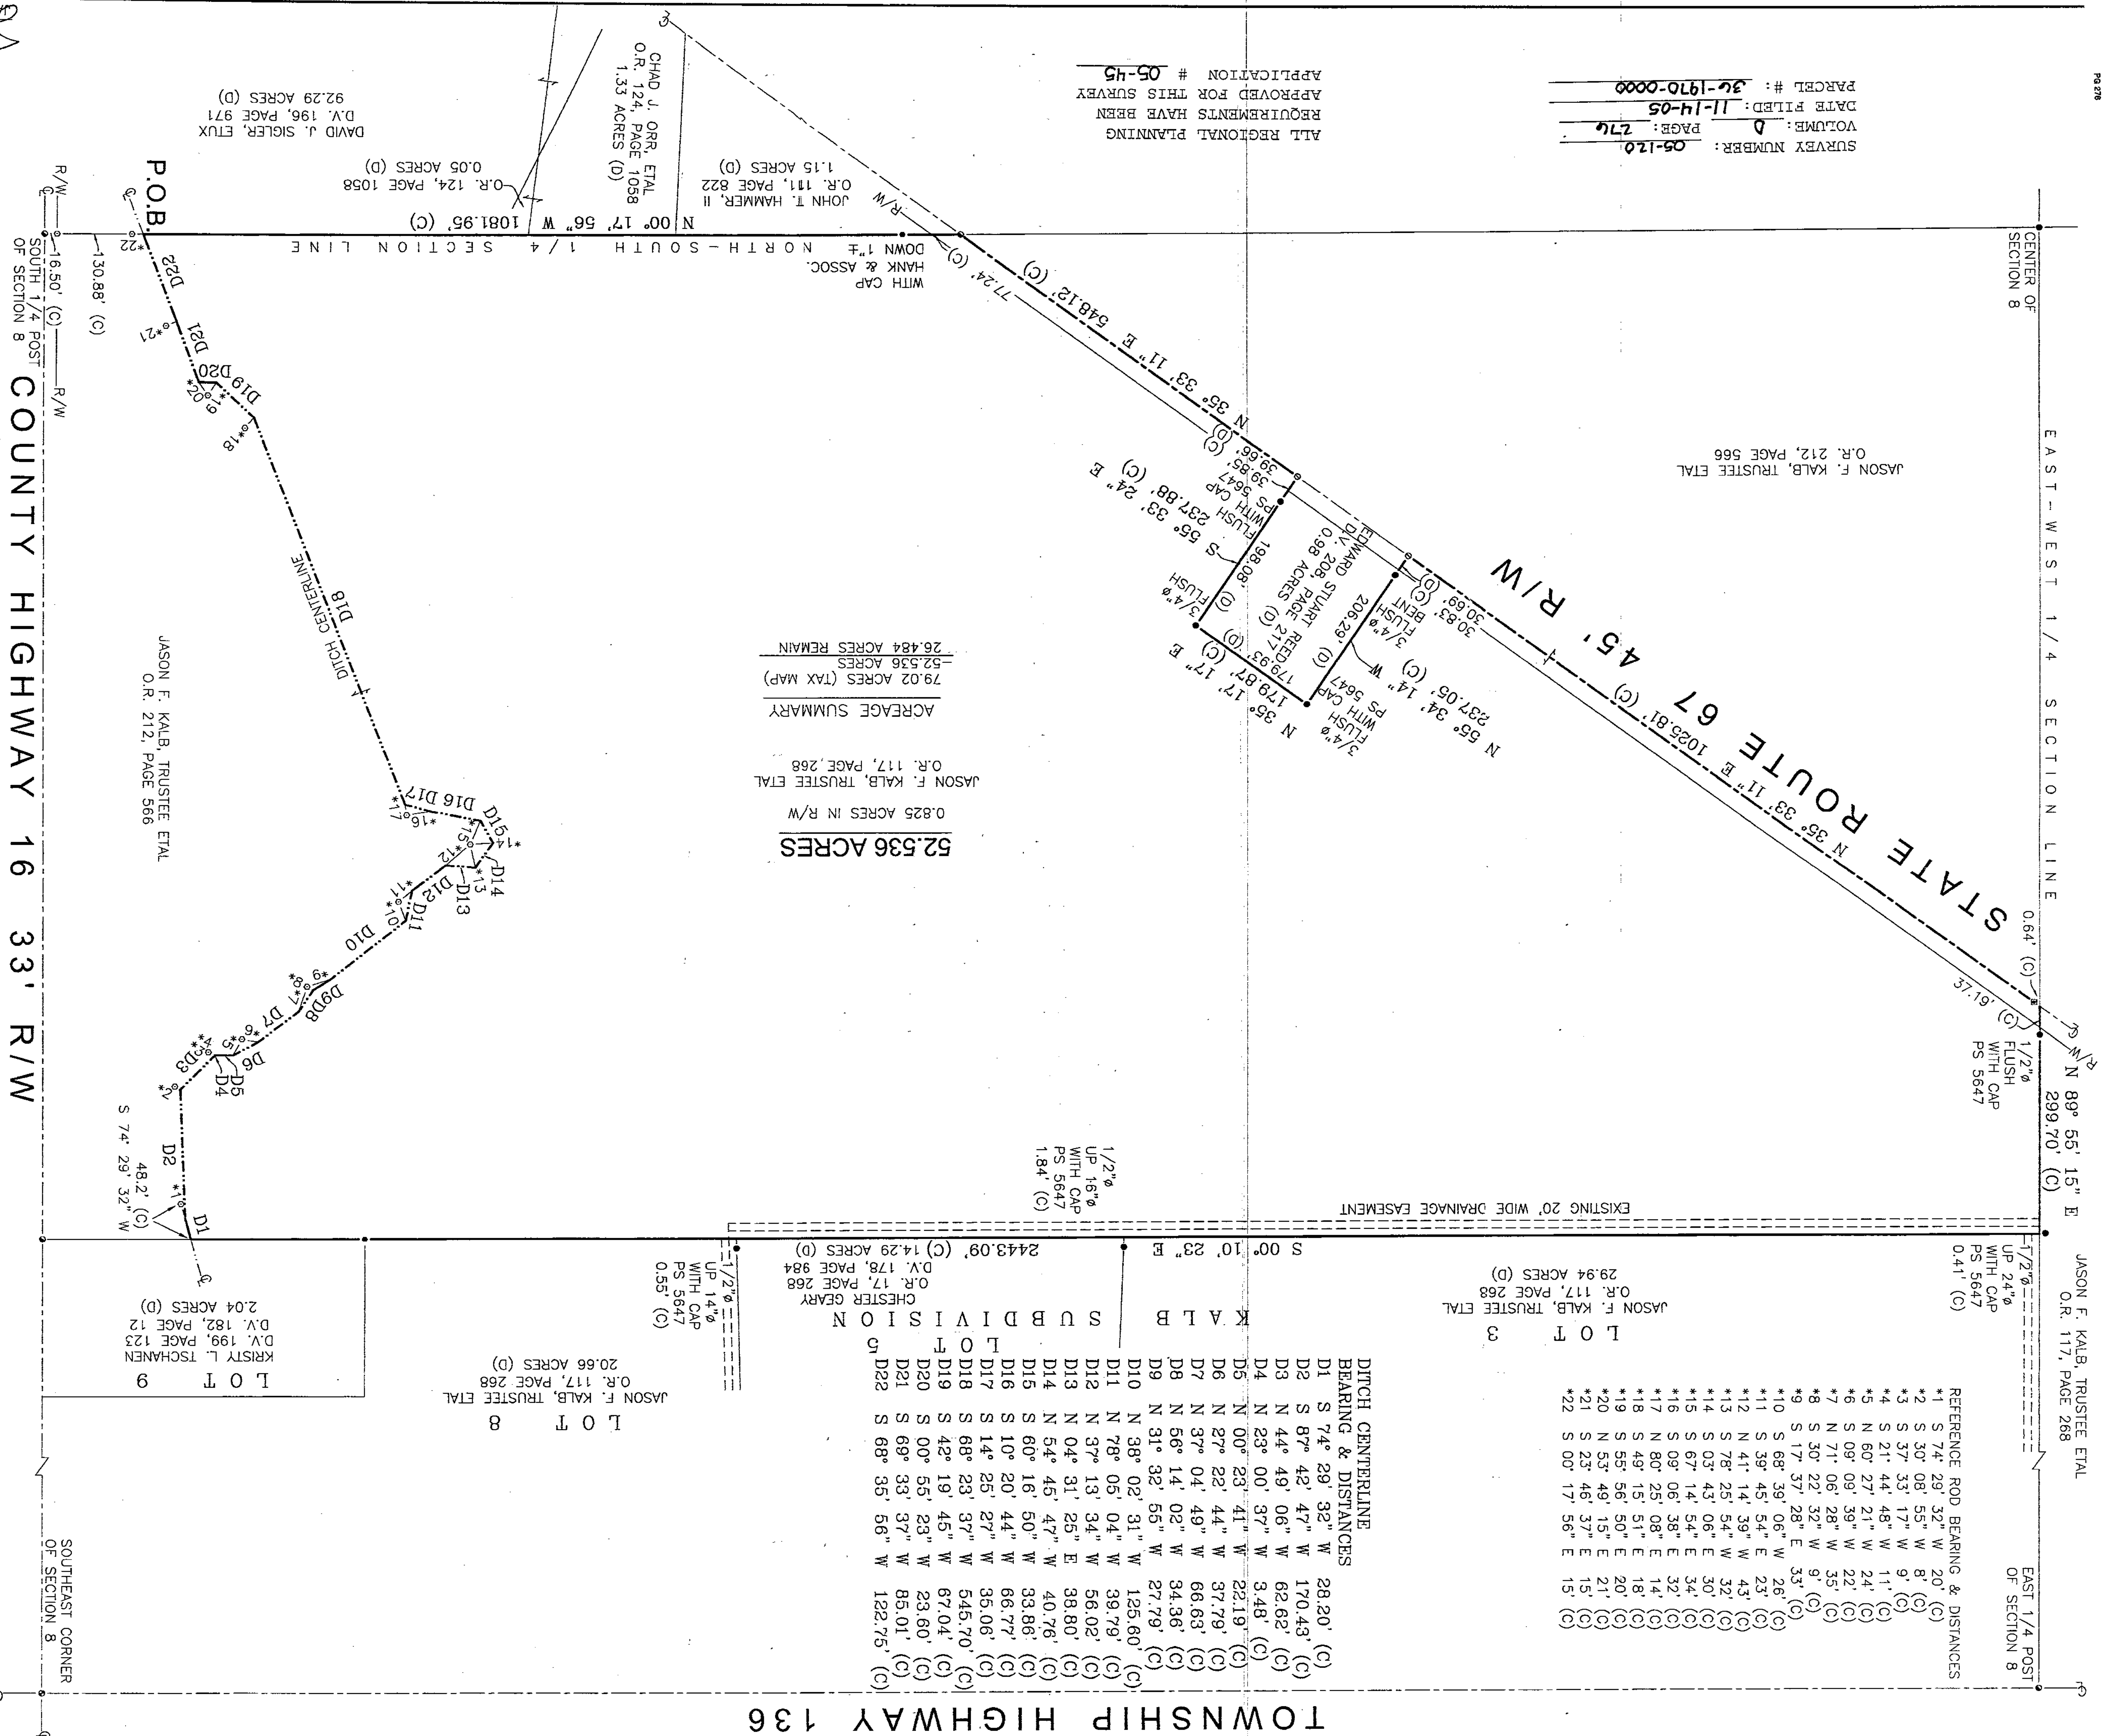

SURVEYOR'S STATEMENT

I HEREBY DECLARE THAT THE ABOVE PARCEL WAS
RECORDED DURING AUGUST-SEPTEMBER, 2005, PROPERTY
LINES SHOWN ARE LOCATED FROM DEEDS ON RECORD AND
ARE DEED LINES. BEARINGS ARE ASSUMED FOR ANGULAR
MEASUREMENT ONLY. ALL INFORMATION SHOWN IS TRUE
AND CORRECT TO THE BEST OF MY KNOWLEDGE AND
BELIEF (PER CHAPTER 4733-37 OF THE OHIO
ADMINISTRATIVE CODE).

NOTE:
ALL IRON ROD SET & FOUND (UNLESS NOTED) ARE 5/8" DIA.
x 30" LENGTH WITH PERSONALIZED CAPS (HANK AND ASSOC.)
DRIVEN FLUSH.

SURVEY FOR

LOCATED IN THE SOUTHEAST 1/4 OF SECTION 8, SYCAMORE TOWNSHIP
T-1-S, R-15-E, WYANDOT COUNTY, OHIO.

DRAWN BY: **CHECKED BY:**

REVISIONS:

DSS	JGH
DATE:08-11-05	SCALE:1" = 100