
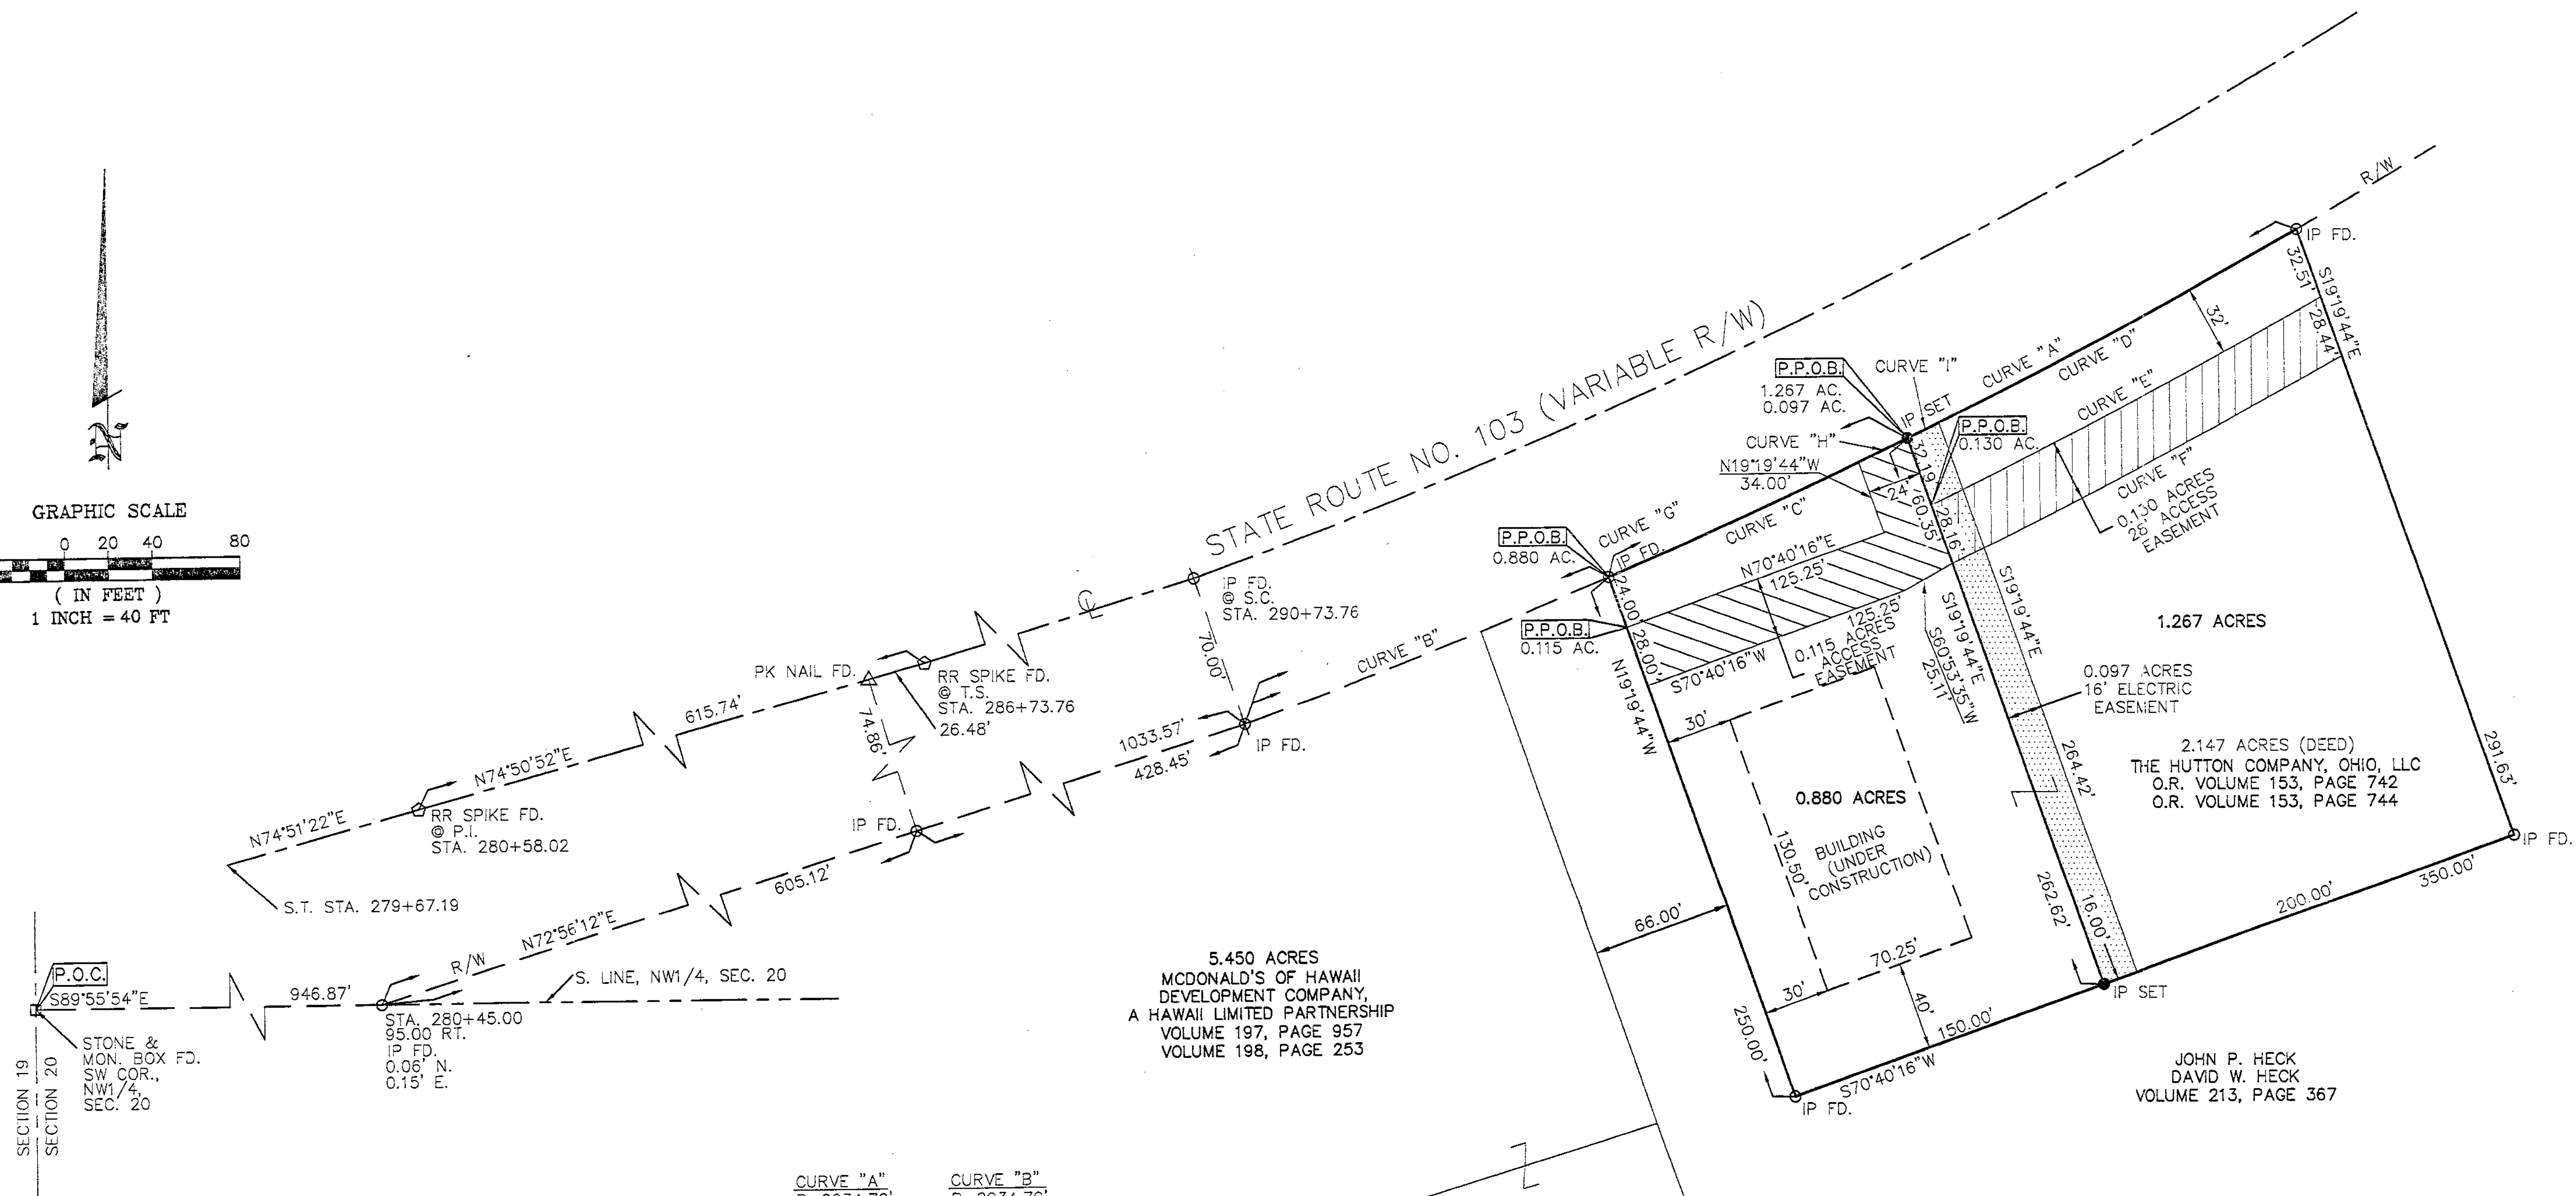


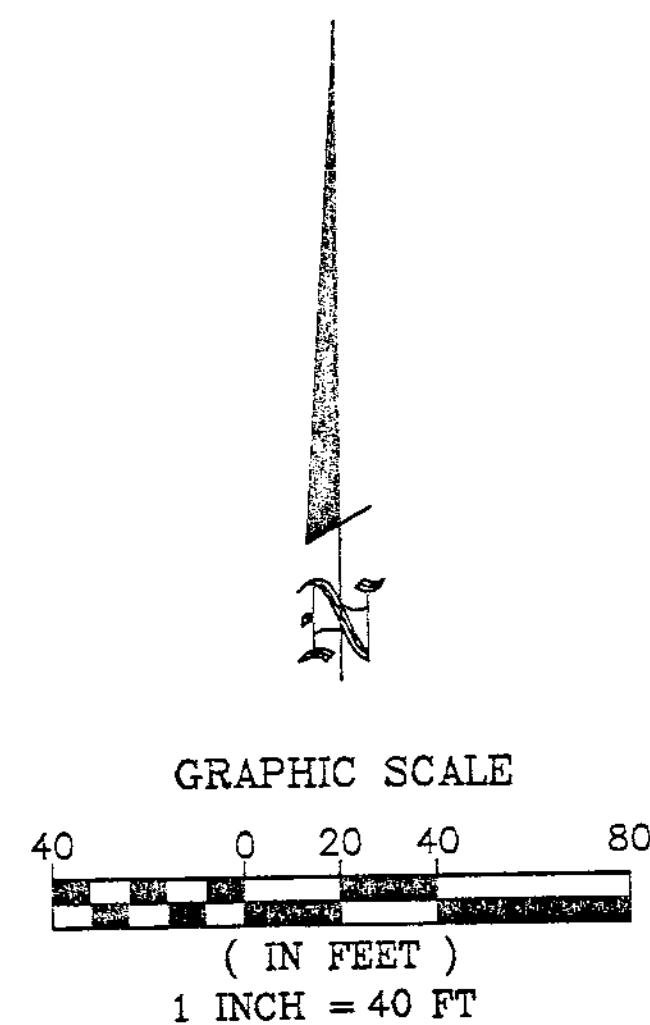

5.450 ACRES
MCDONALD'S OF HAWAII
DEVELOPMENT COMPANY,
A HAWAII LIMITED PARTNERSHIP
VOLUME 197, PAGE 957
VOLUME 198, PAGE 253

JOHN P. HECK
DAVID W. HECK
VOLUME 213, PAGE 367

CURVE "A" R=2934.79' LC=352.68' Δ=06°53'07" CH=N63°53'20"E 352.47'	CURVE "B" R=2934.79' LC=179.55' Δ=03°30'19" CH=N69°05'03"E 179.52'
CURVE "C" R=2934.79' LC=150.55' Δ=02°56'21" CH=N65°51'43"E 150.53'	CURVE "D" R=2934.79' LC=202.13' Δ=03°56'46" CH=N62°25'09"E 202.09'
CURVE "E" R=2966.79' LC=202.09' Δ=03°54'10" CH=N62°30'32"E 202.05'	CURVE "F" R=2994.79' LC=202.05' Δ=03°51'56" CH=S62°35'09"W 202.01'
CURVE "G" R=2934.79' LC=330.10' Δ=06°26'40" CH=N67°36'53"E 329.92'	CURVE "H" R=2934.79' LC=24.89' Δ=00°29'09" CH=N64°38'07"E 24.89'
CURVE "I" R=2934.79' LC=16.10' Δ=00°18'52" CH=N64°14'07"E 16.10'	

SURVEY NUMBER: 05-132
VOLUME: D PAGE: 282
DATE FILED: 12-14-05
PARCEL #: 10-2525-03-SPLIT-NS

ALL REGIONAL PLANNING
REQUIREMENTS HAVE BEEN
APPROVED FOR THIS SURVEY
APPLICATION # NA

NOTE: THE BEARINGS ON THIS PLAT ARE BASED UPON AN
ASSUMED MERIDIAN AND ARE USED ONLY FOR THE PURPOSE OF
DESCRIBING ANGULAR MEASUREMENTS.

IP SET= 5/8"x30" REBAR WITH PETERMAN ASSOCIATES' CAP.

SURVEY REFERENCE:
DONALD G. BOHNING & ASSOCIATES, INC., KENNETH L. BOHNING, P.S. #6720,
DATED 3-21-05, FILED VOLUME D, PAGE 250.
PETERMAN ASSOCIATES, INC., NICK E. NIGH, P.S. #7384,
DATED 7-19-05, FILED VOLUME D, PAGE 263.
WYANDOT COUNTY STONE RECORDS

- LEGEND
- WOOD POST FOUND
 - STONE MONUMENT FOUND
 - △ PK NAIL FOUND
 - ▲ PK NAIL SET
 - IRON PIN FOUND
 - IRON PIN SET
 - ◇ RR SPIKE FOUND

DATE: 12-15-05

Nick E. Nigh
NICK E. NIGH, P.S.
PROFESSIONAL SURVEYOR #7384
PETERMAN ASSOCIATES, INC.
3480 N. MAIN STREET
FINDLAY, OH 45840

PETERMAN ASSOCIATES, INC.			
3480 NORTH MAIN STREET		ARCHITECTS - ENGINEERS - SURVEYORS (419) 422-6672	
FINDLAY, OHIO 45840			
SEAL	SCALE 1"=40'	REVISIONS	BY DATE
	DATE 11-21-05	REVISED PER WYANDOT	CTW 12/14/05
	DRAWN BY CTW	CO. COMMENTS	
	APPROVED BY NEN		
SURVEY			JOB. NO. 05-0972
THE HUTTON COMPANY			
BEING PART OF THE E1/2 OF THE NW1/4 OF SECTION 20, T1S, R13E, VILLAGE OF CAREY, COUNTY OF WYANDOT, OHIO			