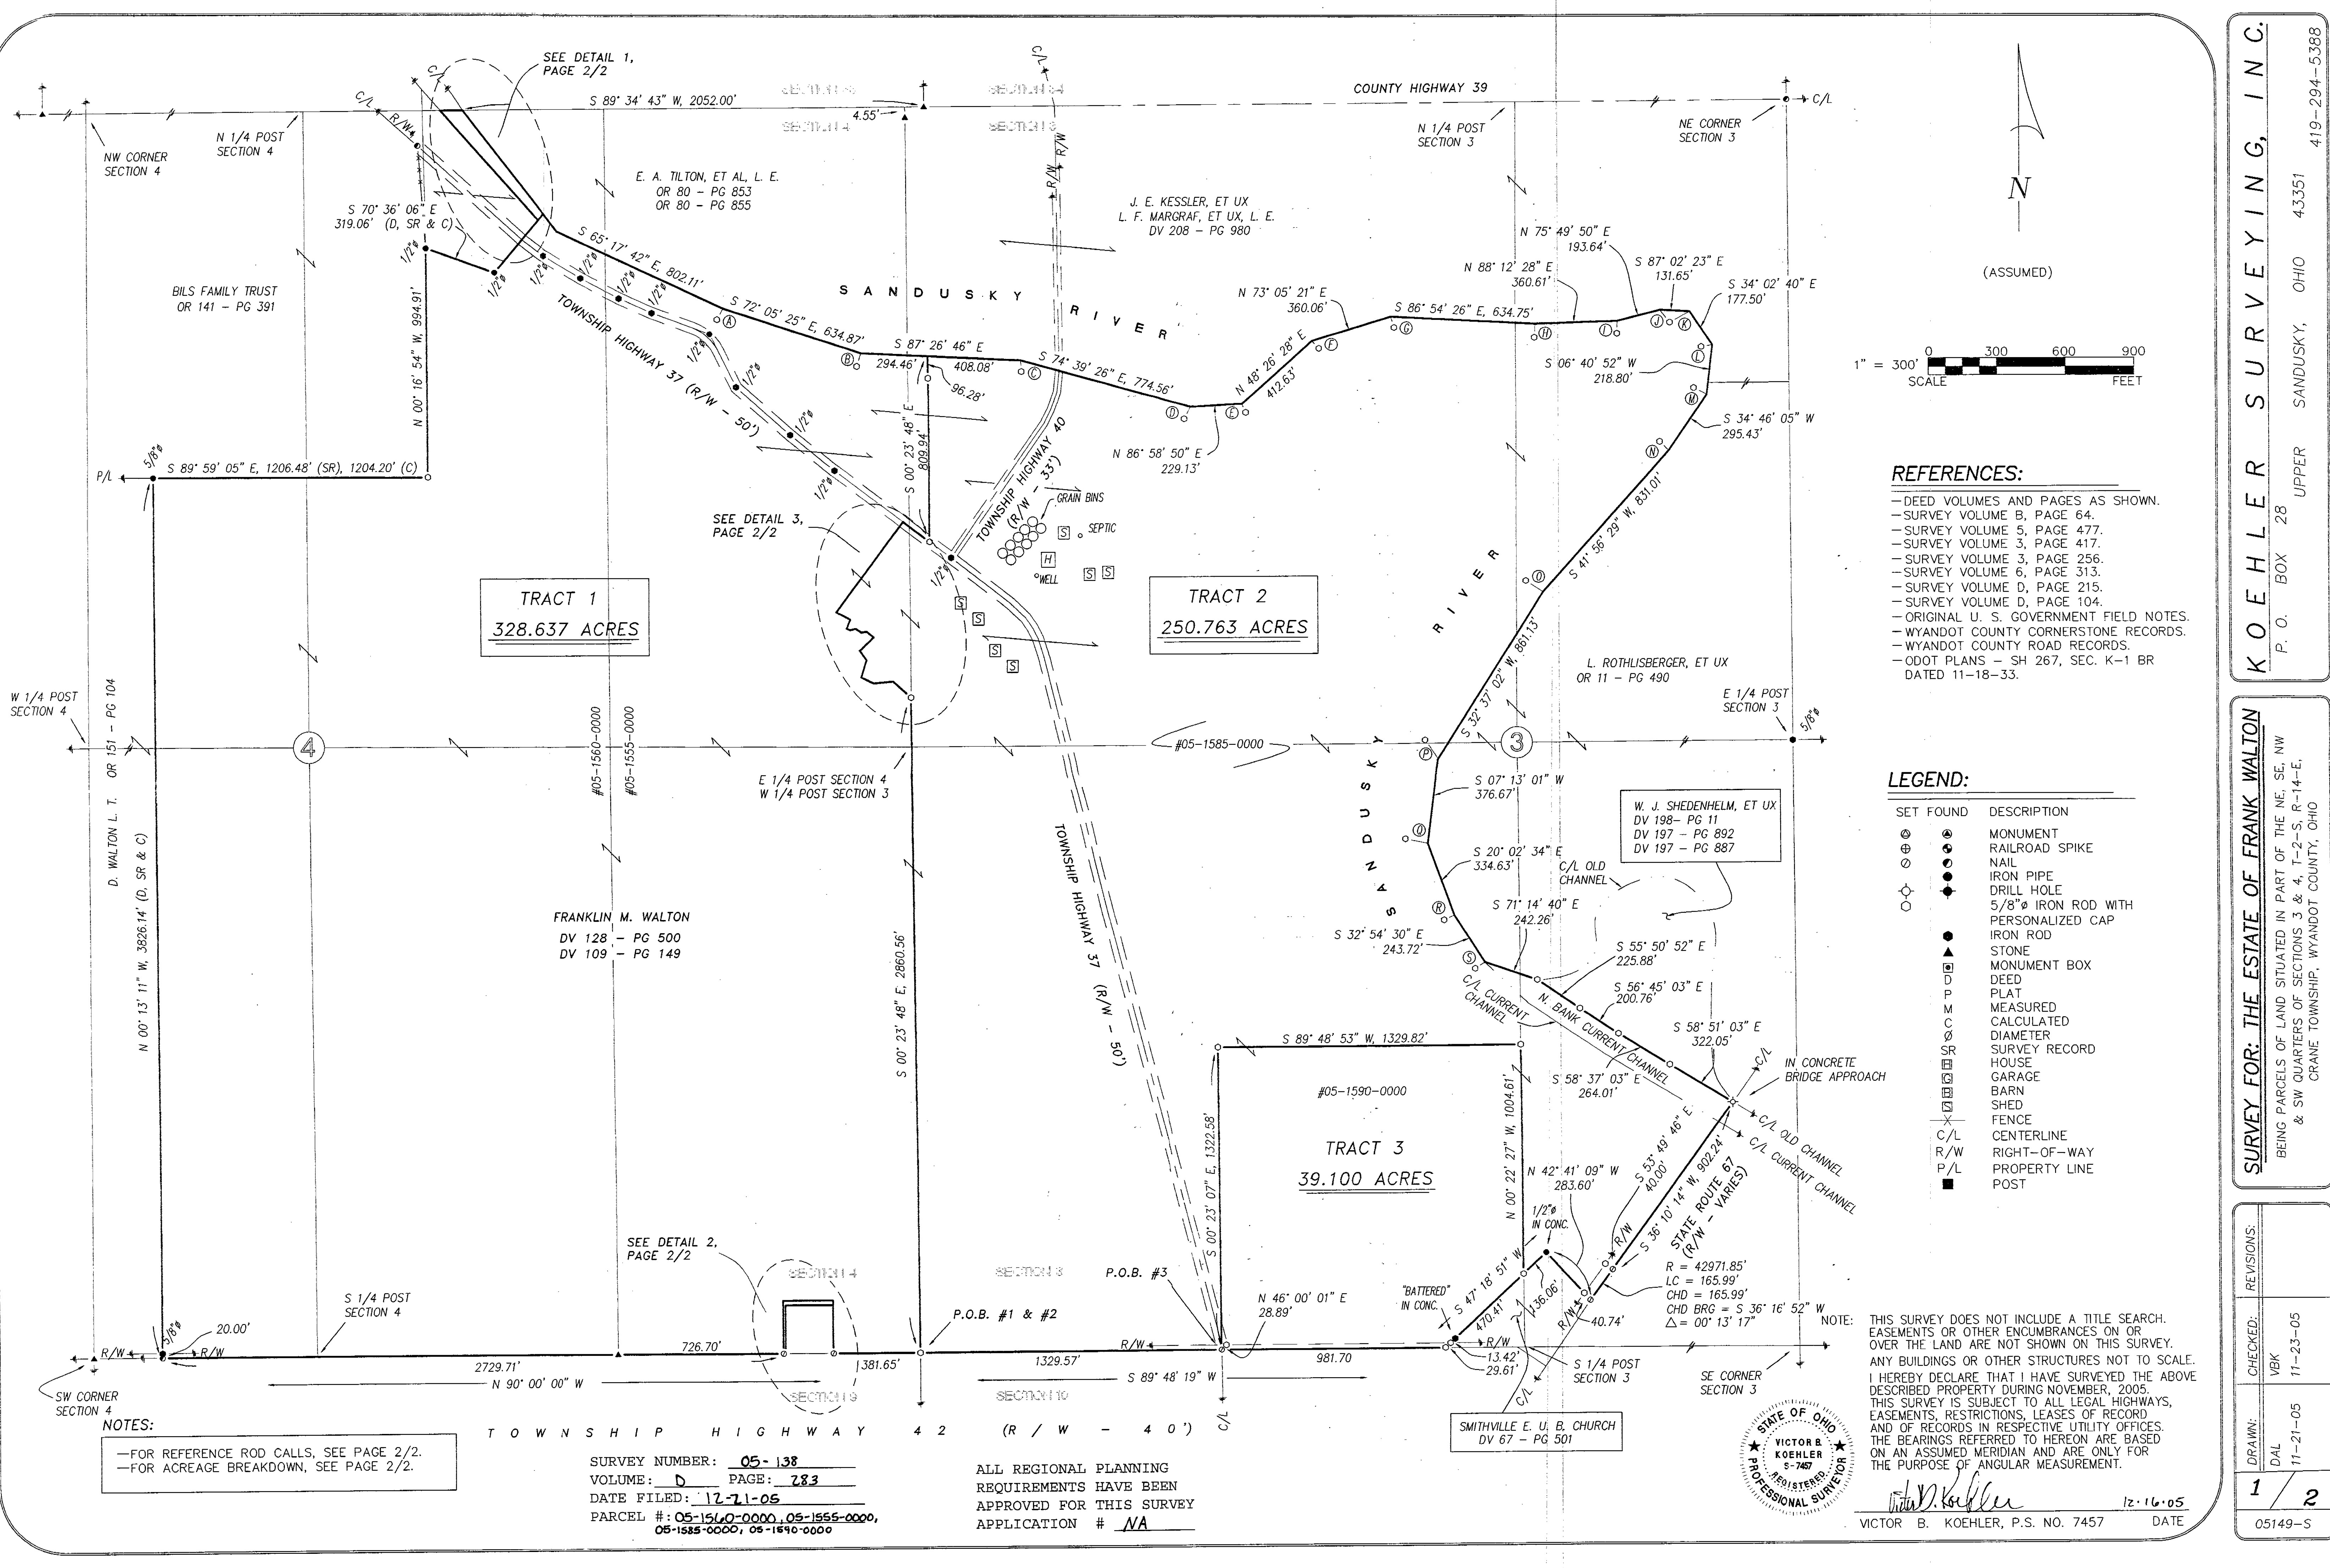


REFERENCES:

- DEED VOLUMES AND PAGES AS SHOWN.
- SURVEY VOLUME B, PAGE 64.
- SURVEY VOLUME 5, PAGE 477.
- SURVEY VOLUME 3, PAGE 417.
- SURVEY VOLUME 3, PAGE 256.
- SURVEY VOLUME 6, PAGE 313.
- SURVEY VOLUME D, PAGE 215.
- SURVEY VOLUME D, PAGE 104.
- ORIGINAL U. S. GOVERNMENT FIELD NOTES.
- WYANDOT COUNTY CORNERSTONE RECORDS.
- WYANDOT COUNTY ROAD RECORDS.
- ODOT PLANS - SH 267, SEC. K-1 BR DATED 11-18-33.

LEGEND:

SET	FOUND	DESCRIPTION
⊙	⊙	MONUMENT
⊙	⊙	RAILROAD SPIKE
⊙	⊙	NAIL
⊙	⊙	IRON PIPE
⊙	⊙	DRILL HOLE
⊙	⊙	5/8" IRON ROD WITH PERSONALIZED CAP
⊙	⊙	IRON ROD
⊙	⊙	STONE
⊙	⊙	MONUMENT BOX
⊙	⊙	DEED
⊙	⊙	PLAT
⊙	⊙	MEASURED
⊙	⊙	CALCULATED
⊙	⊙	DIAMETER
⊙	⊙	SURVEY RECORD
⊙	⊙	HOUSE
⊙	⊙	GARAGE
⊙	⊙	BARN
⊙	⊙	SHED
⊙	⊙	FENCE
⊙	⊙	C/L
⊙	⊙	R/W
⊙	⊙	P/L
⊙	⊙	POST

THIS SURVEY DOES NOT INCLUDE A TITLE SEARCH. EASEMENTS OR OTHER ENCUMBRANCES ON OR OVER THE LAND ARE NOT SHOWN ON THIS SURVEY. ANY BUILDINGS OR OTHER STRUCTURES NOT TO SCALE. I HEREBY DECLARE THAT I HAVE SURVEYED THE ABOVE DESCRIBED PROPERTY DURING NOVEMBER, 2005. THIS SURVEY IS SUBJECT TO ALL LEGAL HIGHWAYS, EASEMENTS, RESTRICTIONS, LEASES OF RECORD AND OF RECORDS IN RESPECTIVE UTILITY OFFICES. THE BEARINGS REFERRED TO HEREON ARE BASED ON AN ASSUMED MERIDIAN AND ARE ONLY FOR THE PURPOSE OF ANGULAR MEASUREMENT.



VICTOR B. KOEHLER, P.S. NO. 7457 DATE 12-16-05

KOEHLER SURVEYING, INC.
P. O. BOX 28 SANDUSKY, OHIO 43351 419-294-5388

SURVEY FOR: THE ESTATE OF FRANK WALTON
BEING PARCELS OF LAND SITUATED IN PART OF THE NE, SE, NW & SW QUARTERS OF SECTIONS 3 & 4, T-2-S, R-14-E, CRANE TOWNSHIP, WYANDOT COUNTY, OHIO

REVISIONS:	
CHECKED:	VBK 11-23-05
DRAWN:	DAL 11-21-05

1 / 2
05149-S

