
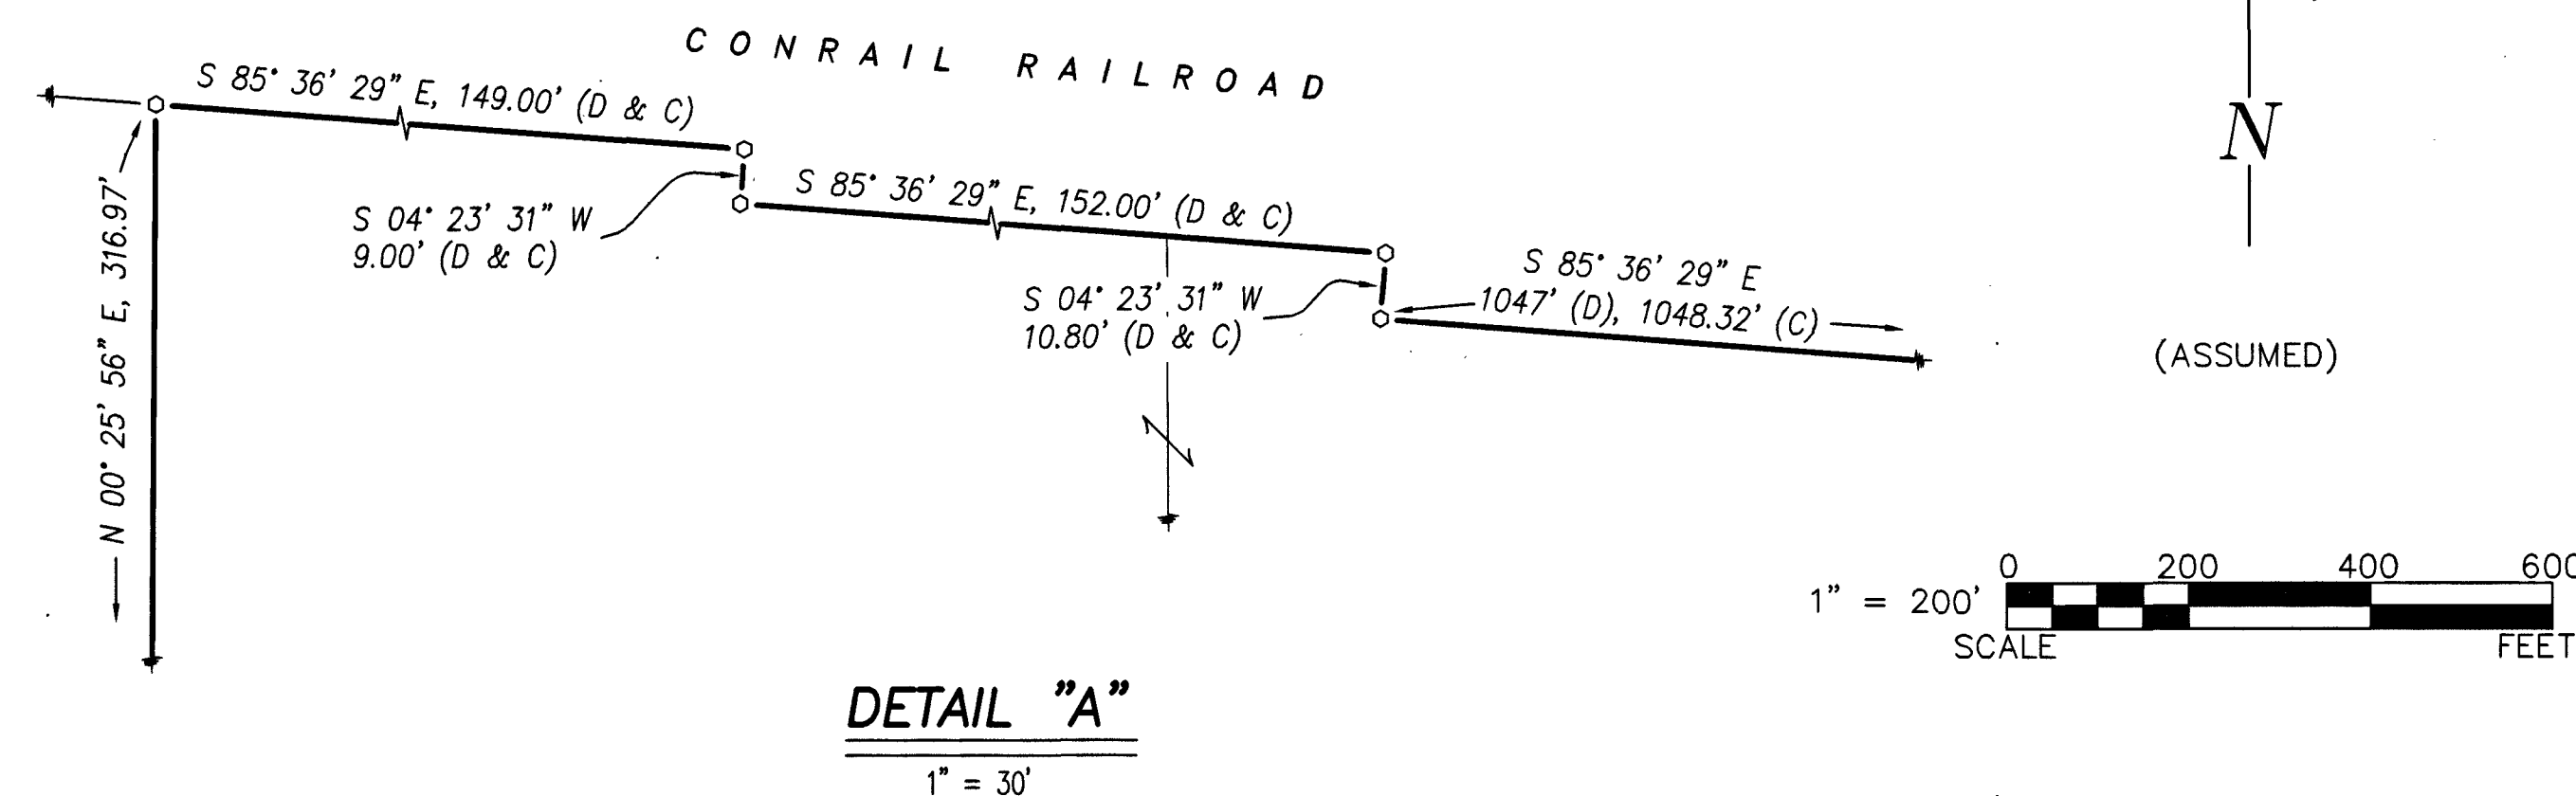


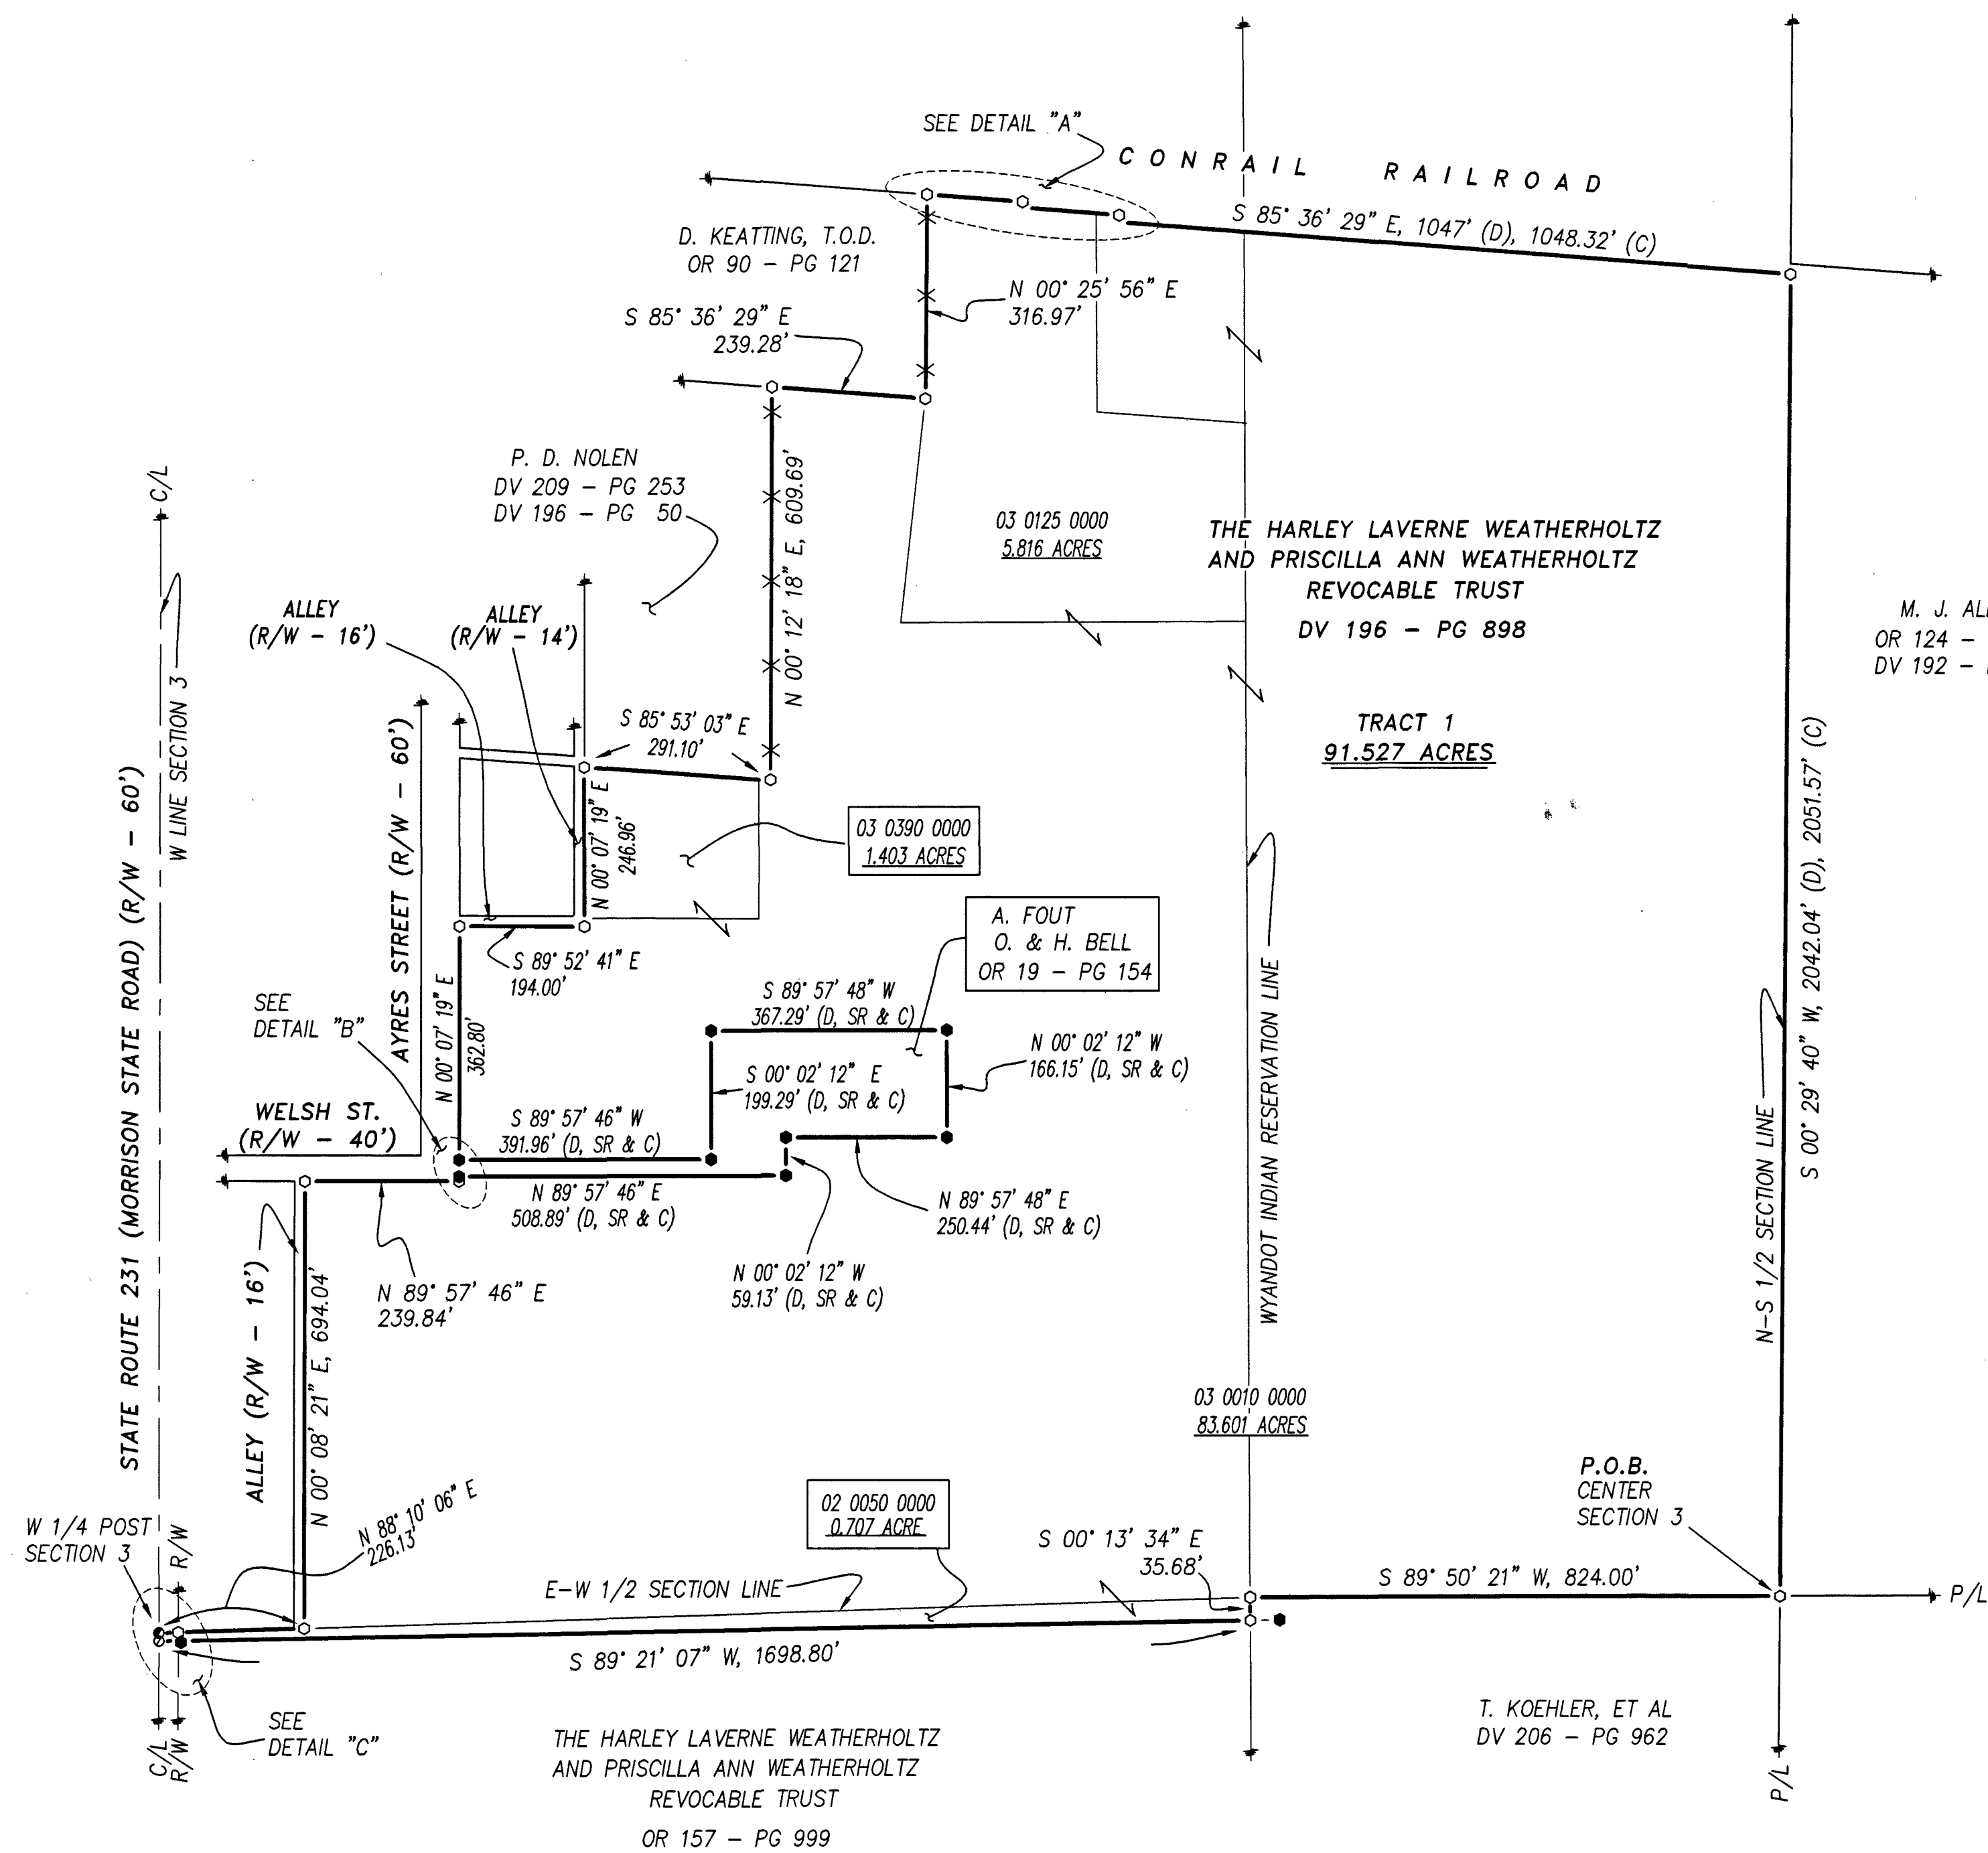

REFERENCES:

- DEED VOLUMES AND PAGES AS SHOWN.
- SURVEY VOLUME 3, PAGE 88.
- SURVEY VOLUME 3, PAGE 55.
- SURVEY VOLUME 3, PAGE 31.
- SURVEY VOLUME 3, PAGE 307.
- SURVEY VOLUME C, PAGE 354.
- SURVEY VOLUME C, PAGE 362.
- SURVEY VOLUME D, PAGE 160.
- SURVEY VOLUME 2, PAGE 249.
- CABINET A, SLIDE 34, RECORDER'S OFFICE.
- CABINET A, SLIDE 211, RECORDER'S OFFICE.
- CABINET A, SLIDE 17, RECORDER'S OFFICE.
- WYANDOT COUNTY CORNERSTONE RECORDS.
- WYANDOT COUNTY ROAD RECORDS.
- ORIGINAL U. S. GOVERNMENT FIELD NOTES.
- RESPECTIVE RAILROAD RIGHT-OF-WAY PLANS.
- ODOT R-O-W PLANS - WYA/CRA-30-28.009/0.00

LEGEND:

SET FOUND	DESCRIPTION
⊙	MONUMENT
⊗	RAILROAD SPIKE
○	NAIL
⊙	IRON PIPE
⊙	DRILL HOLE
⊙	5/8" IRON ROD WITH PERSONALIZED CAP
⊙	IRON ROD
⊙	STONE
⊙	MONUMENT BOX
⊙	DEED
⊙	PLAT
⊙	MEASURED
⊙	CALCULATED
⊙	DIAMETER
⊙	SURVEY RECORD
⊙	HOUSE
⊙	GARAGE
⊙	BARN
⊙	SHED
⊙	FENCE
⊙	CENTERLINE
⊙	R/W
⊙	P/L
⊙	RIGHT-OF-WAY
⊙	PROPERTY LINE
⊙	POST

SECTION OVERVIEW

NOT TO SCALE

SURVEY NUMBER: 06-02
VOLUME: D PAGE: 285
DATE FILED: 01-19-06
PARCEL #: 02-0050-0000, 03-0010-0000, 03-0125-0000, & 03-0296-0000

ALL REGIONAL PLANNING REQUIREMENTS HAVE BEEN APPROVED FOR THIS SURVEY APPLICATION # N/A

NOTE: THIS SURVEY DOES NOT INCLUDE A TITLE SEARCH. EASEMENTS OR OTHER ENCUMBRANCES ON OR OVER THE LAND ARE NOT SHOWN ON THIS SURVEY. ANY BUILDINGS OR OTHER STRUCTURES NOT TO SCALE. I HEREBY DECLARE THAT I HAVE SURVEYED THE ABOVE DESCRIBED PROPERTY DURING DECEMBER, 2005. THIS SURVEY IS SUBJECT TO ALL LEGAL HIGHWAYS, EASEMENTS, RESTRICTIONS, LEASES OF RECORD AND OF RECORDS IN RESPECTIVE UTILITY OFFICES. THE BEARINGS REFERRED TO HEREON ARE BASED ON AN ASSUMED MERIDIAN AND ARE ONLY FOR THE PURPOSE OF ANGULAR MEASUREMENT.

Victor B. Koehler
VICTOR B. KOEHLER, P.S. NO. 7457
DATE: 01/19/06

DETAIL "B"

1" = 30'

DETAIL "C"

1" = 10'

KOEHLER SURVEYING, INC.
P. O. BOX 28 SANDUSKY, OHIO 43351
419-294-5388

SURVEY FOR: WEATHERHOLTZ TRUST
BEING A PARCEL OF LAND SITUATED IN PART OF THE SOUTHWEST AND NORTHWEST QUARTERS OF SECTION 3, T-3-S, R-15-E, ANTRIM TOWNSHIP AND THE VILLAGE OF NEVADA, WYANDOT COUNTY, OHIO

DRAWN:	CHECKED:	REVISIONS:
DAL	VBK	
12-30-05	12-31-05	
1	1	
05212-S		