
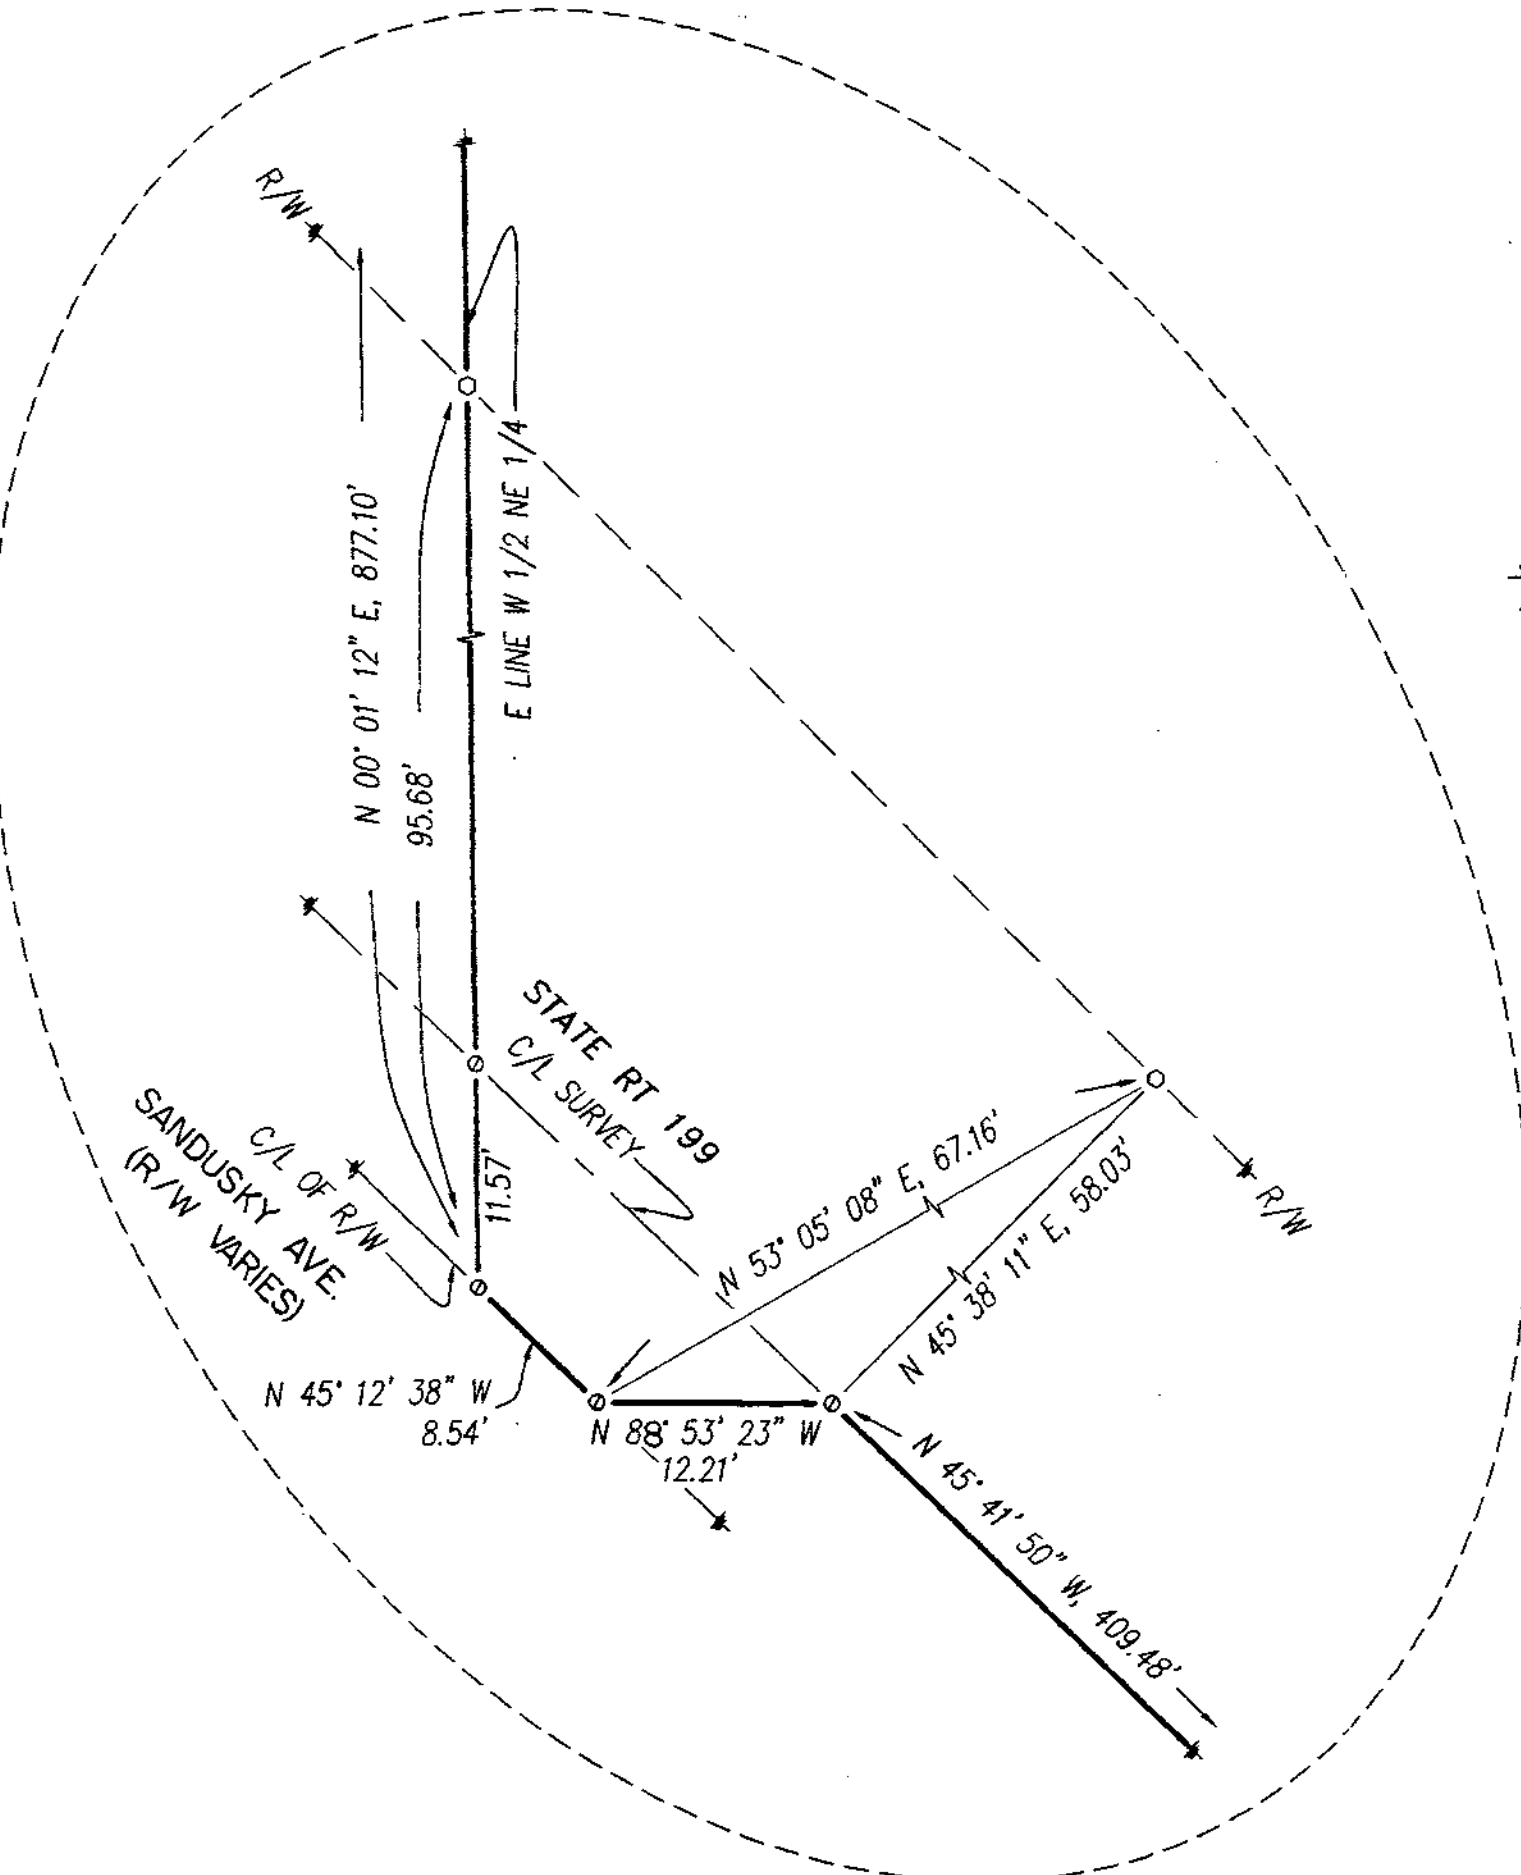



COUNTY HIGHWAY 42 (R/W - VARIES)

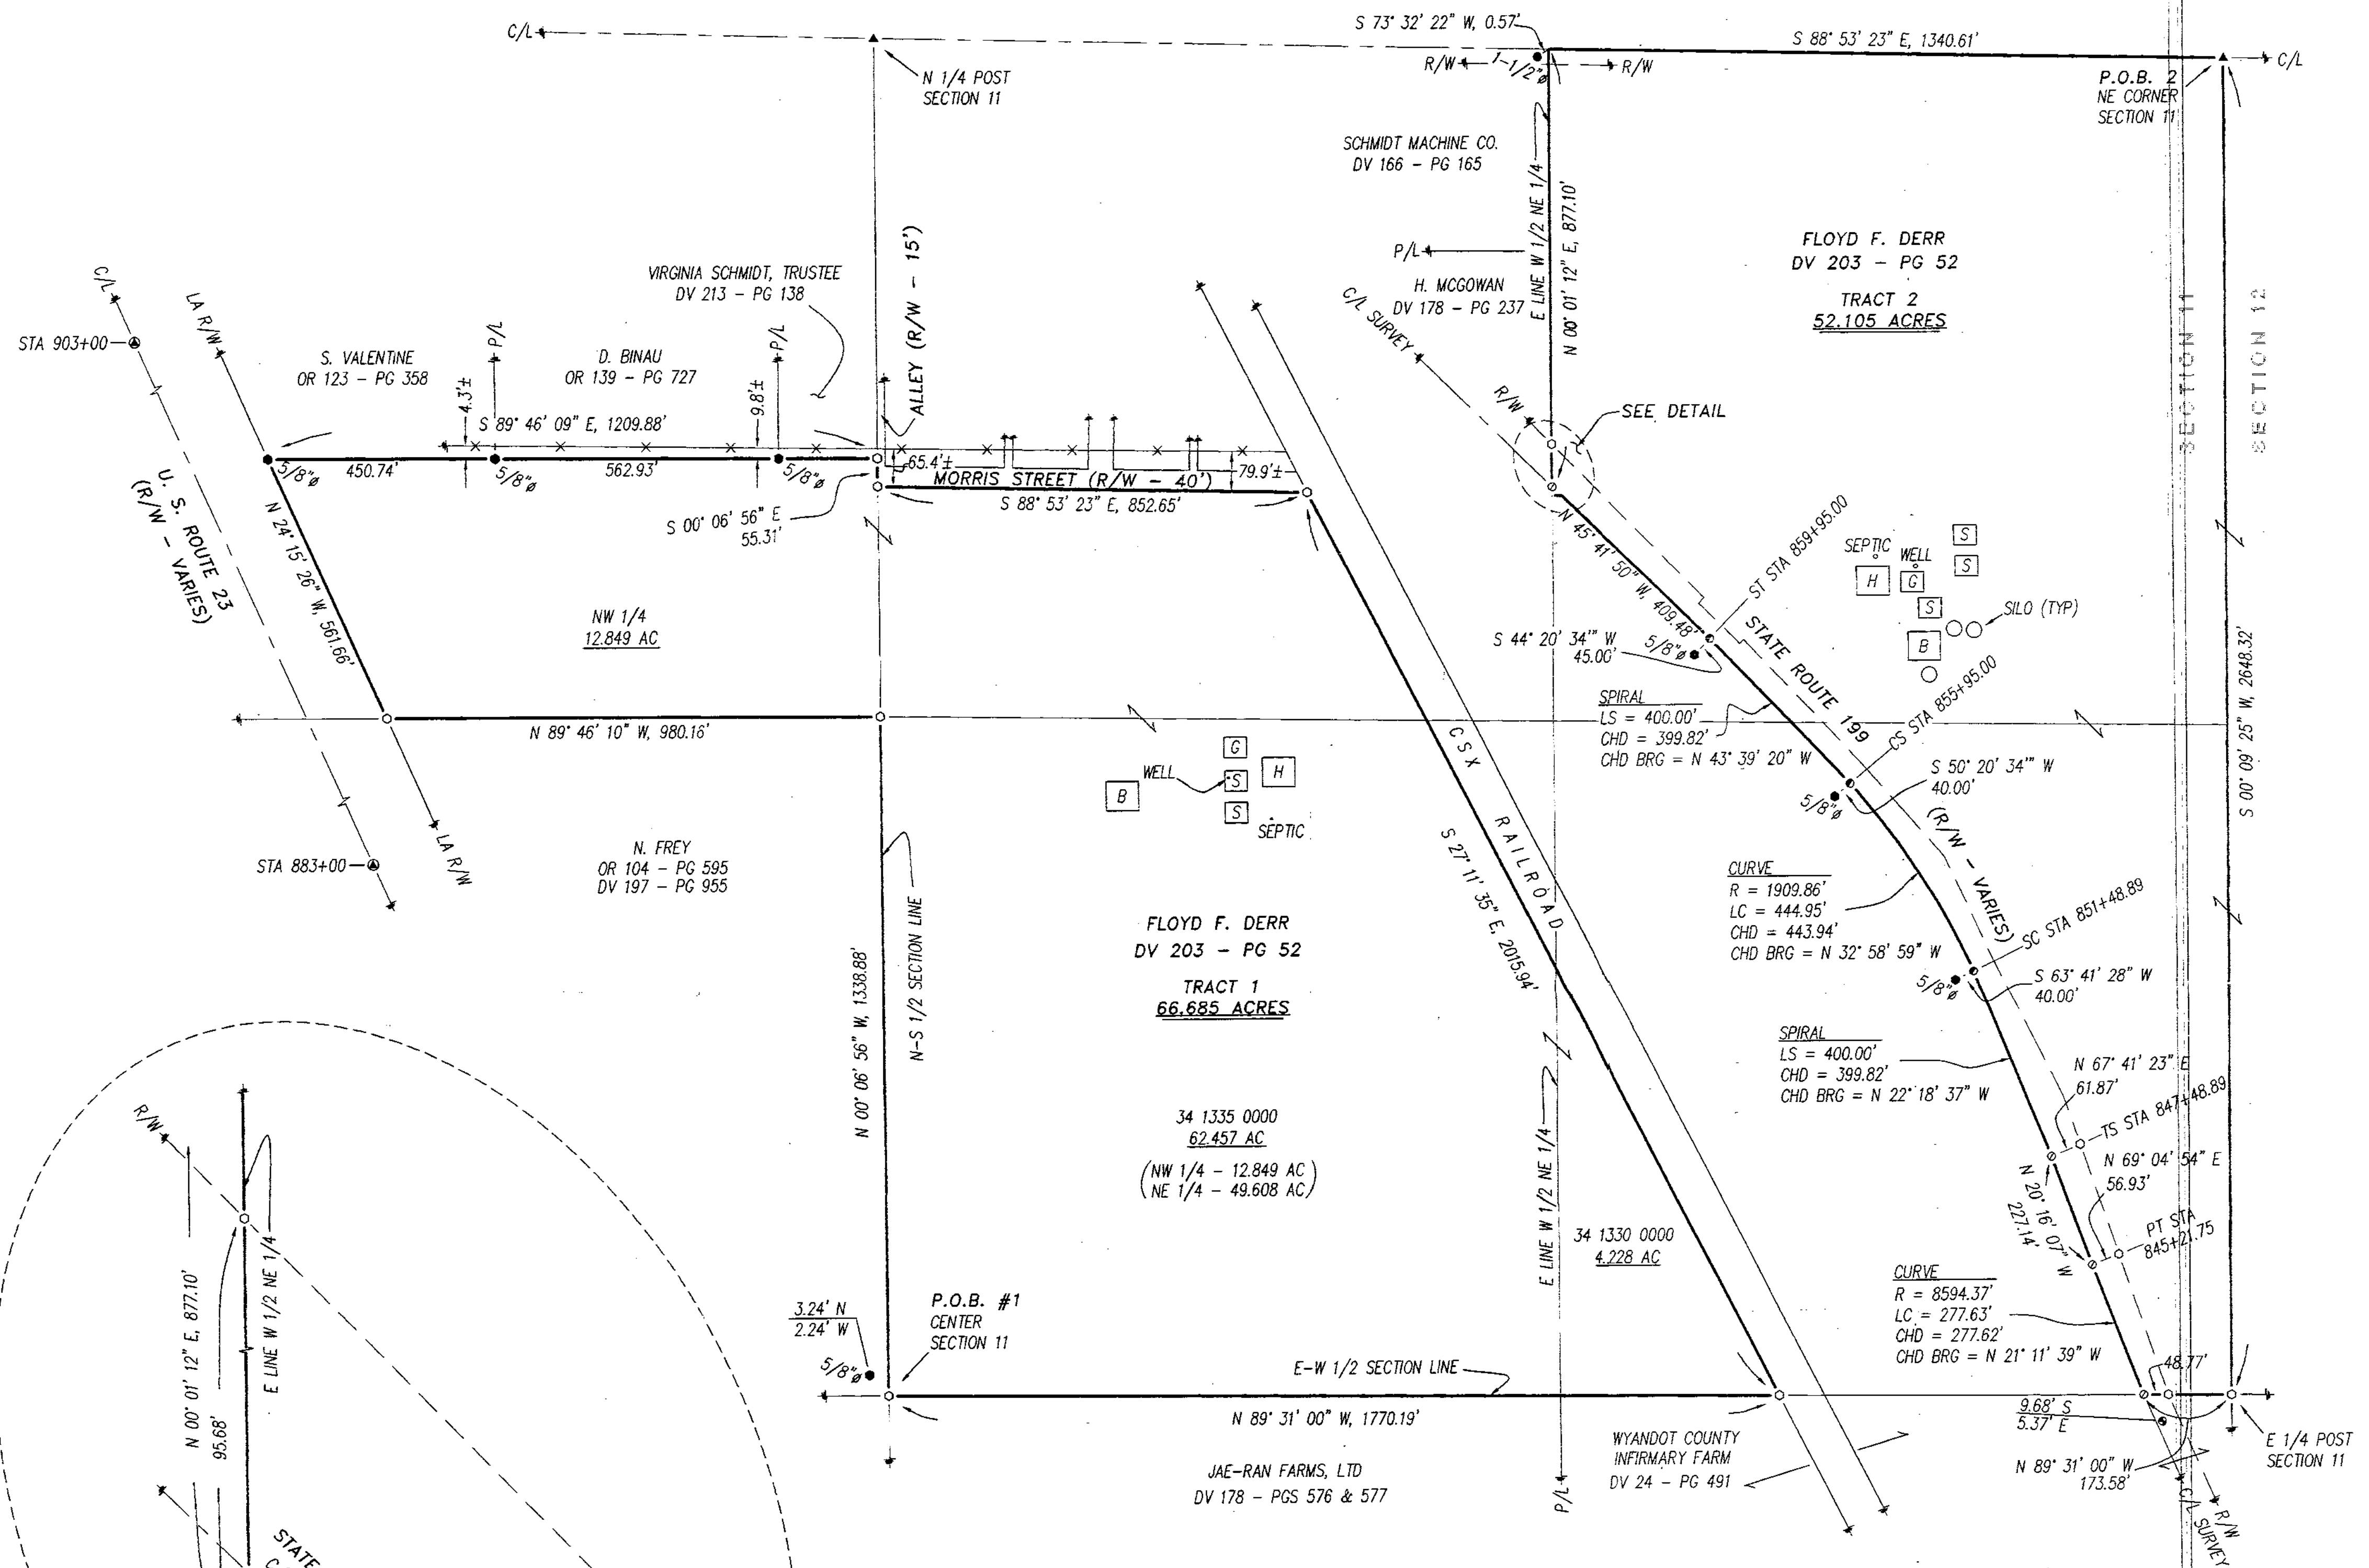

DETAIL
1" = 10'

SURVEY NUMBER: 06-19
VOLUME: D PAGE: 288
DATE FILED: 03-15-06
PARCEL #: 34-1330-0000
34-1335-0000

ALL REGIONAL PLANNING
REQUIREMENTS HAVE BEEN
APPROVED FOR THIS SURVEY
APPLICATION # N/A

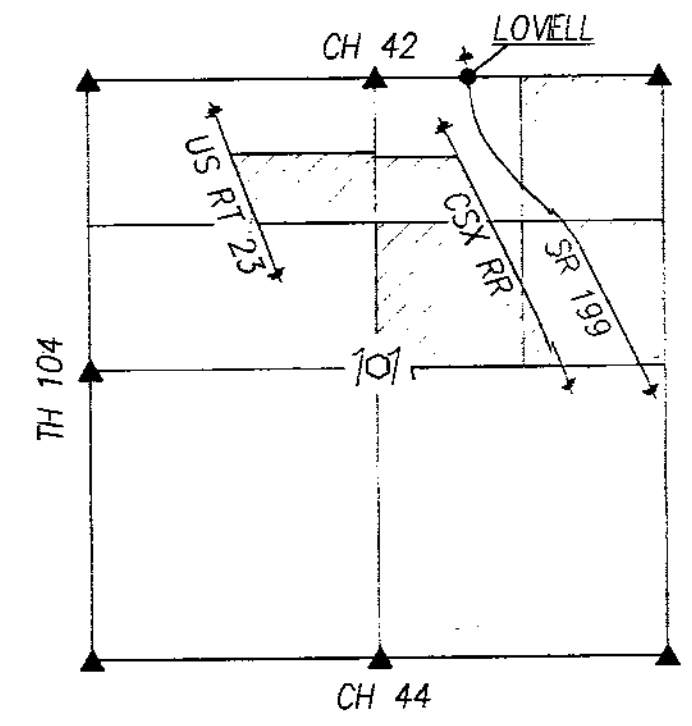


SECTION OVERVIEW
NOT TO SCALE

SPIRAL CURVE DATA:

DELTA - 25° 25' 43"
LS - 400.00'
RC - 1909.86'
TS - 630.33'
LC - 444.95'
EC - 51.74'

NOTE: THIS SURVEY DOES NOT INCLUDE A TITLE SEARCH.
EASEMENTS OR OTHER ENCUMBRANCES ON OR
OVER THE LAND ARE NOT SHOWN ON THIS SURVEY.
ANY BUILDINGS OR OTHER STRUCTURES NOT TO SCALE.
I HEREBY DECLARE THAT I HAVE SURVEYED THE ABOVE
DESCRIBED PROPERTY DURING FEBRUARY, 2006.
THIS SURVEY IS SUBJECT TO ALL LEGAL HIGHWAYS,
EASEMENTS, RESTRICTIONS, LEASES OF RECORD
AND OF RECORDS IN RESPECTIVE UTILITY OFFICES.
THE BEARINGS REFERRED TO HEREON ARE BASED
ON AN ASSUMED MERIDIAN AND ARE ONLY FOR
THE PURPOSE OF ANGULAR MEASUREMENT.

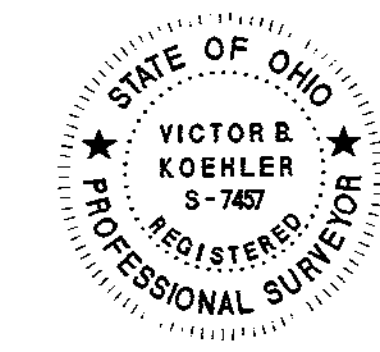

VICTOR B. KOEHLER, P.S. NO. 7457 02-24-06
DATE

REFERENCES:

- DEED VOLUMES AND PAGES AS SHOWN.
- SURVEY VOLUME 4, PAGE 235.
- SURVEY VOLUME 7, PAGE 13.
- SURVEY VOLUME D, PAGE 210.
- SURVEY VOLUME 9, PAGE 75.
- SURVEY VOLUME D, PAGE 232.
- SURVEY VOLUME D, PAGE 42.
- SURVEY VOLUME 6, PAGE 13.
- SURVEY VOLUME 8, PAGE 235.
- WYANDOT COUNTY CORNERSTONE RECORDS.
- WYANDOT COUNTY ROAD RECORDS.
- CABINET A, SLIDE 134, RECORDER'S OFFICE.
- RESPECTIVE RAILROAD RIGHT-OF-WAY PLANS.
- ORIGINAL U. S. GOVERNMENT FIELD NOTES.
- ODOT C/L & R/W PLANS -
WYA 23 (12.10-21.59)-(22.41-23.04)
- ODOT C/L & R/W PLANS - US 23
WYA-23-14.78

LEGEND:

SET FOUND	DESCRIPTION
⊕	MONUMENT
⊙	RAILROAD SPIKE
⊗	NAIL
⊛	IRON PIPE
⊠	DRILL HOLE
⊡	5/8" IRON ROD WITH PERSONALIZED CAP
⊢	IRON ROD
⊣	STONE
⊤	MONUMENT BOX
⊥	DEED
⊦	PLAT
⊧	MEASURED
⊨	CALCULATED
⊩	DIAMETER
⊪	SURVEY RECORD
⊫	HOUSE
⊬	GARAGE
⊭	BARN
⊮	SHED
⊯	FENCE
⊰	CENTERLINE
⊱	RIGHT-OF-WAY
⊲	PROPERTY LINE
⊳	POST



(ASSUMED)