
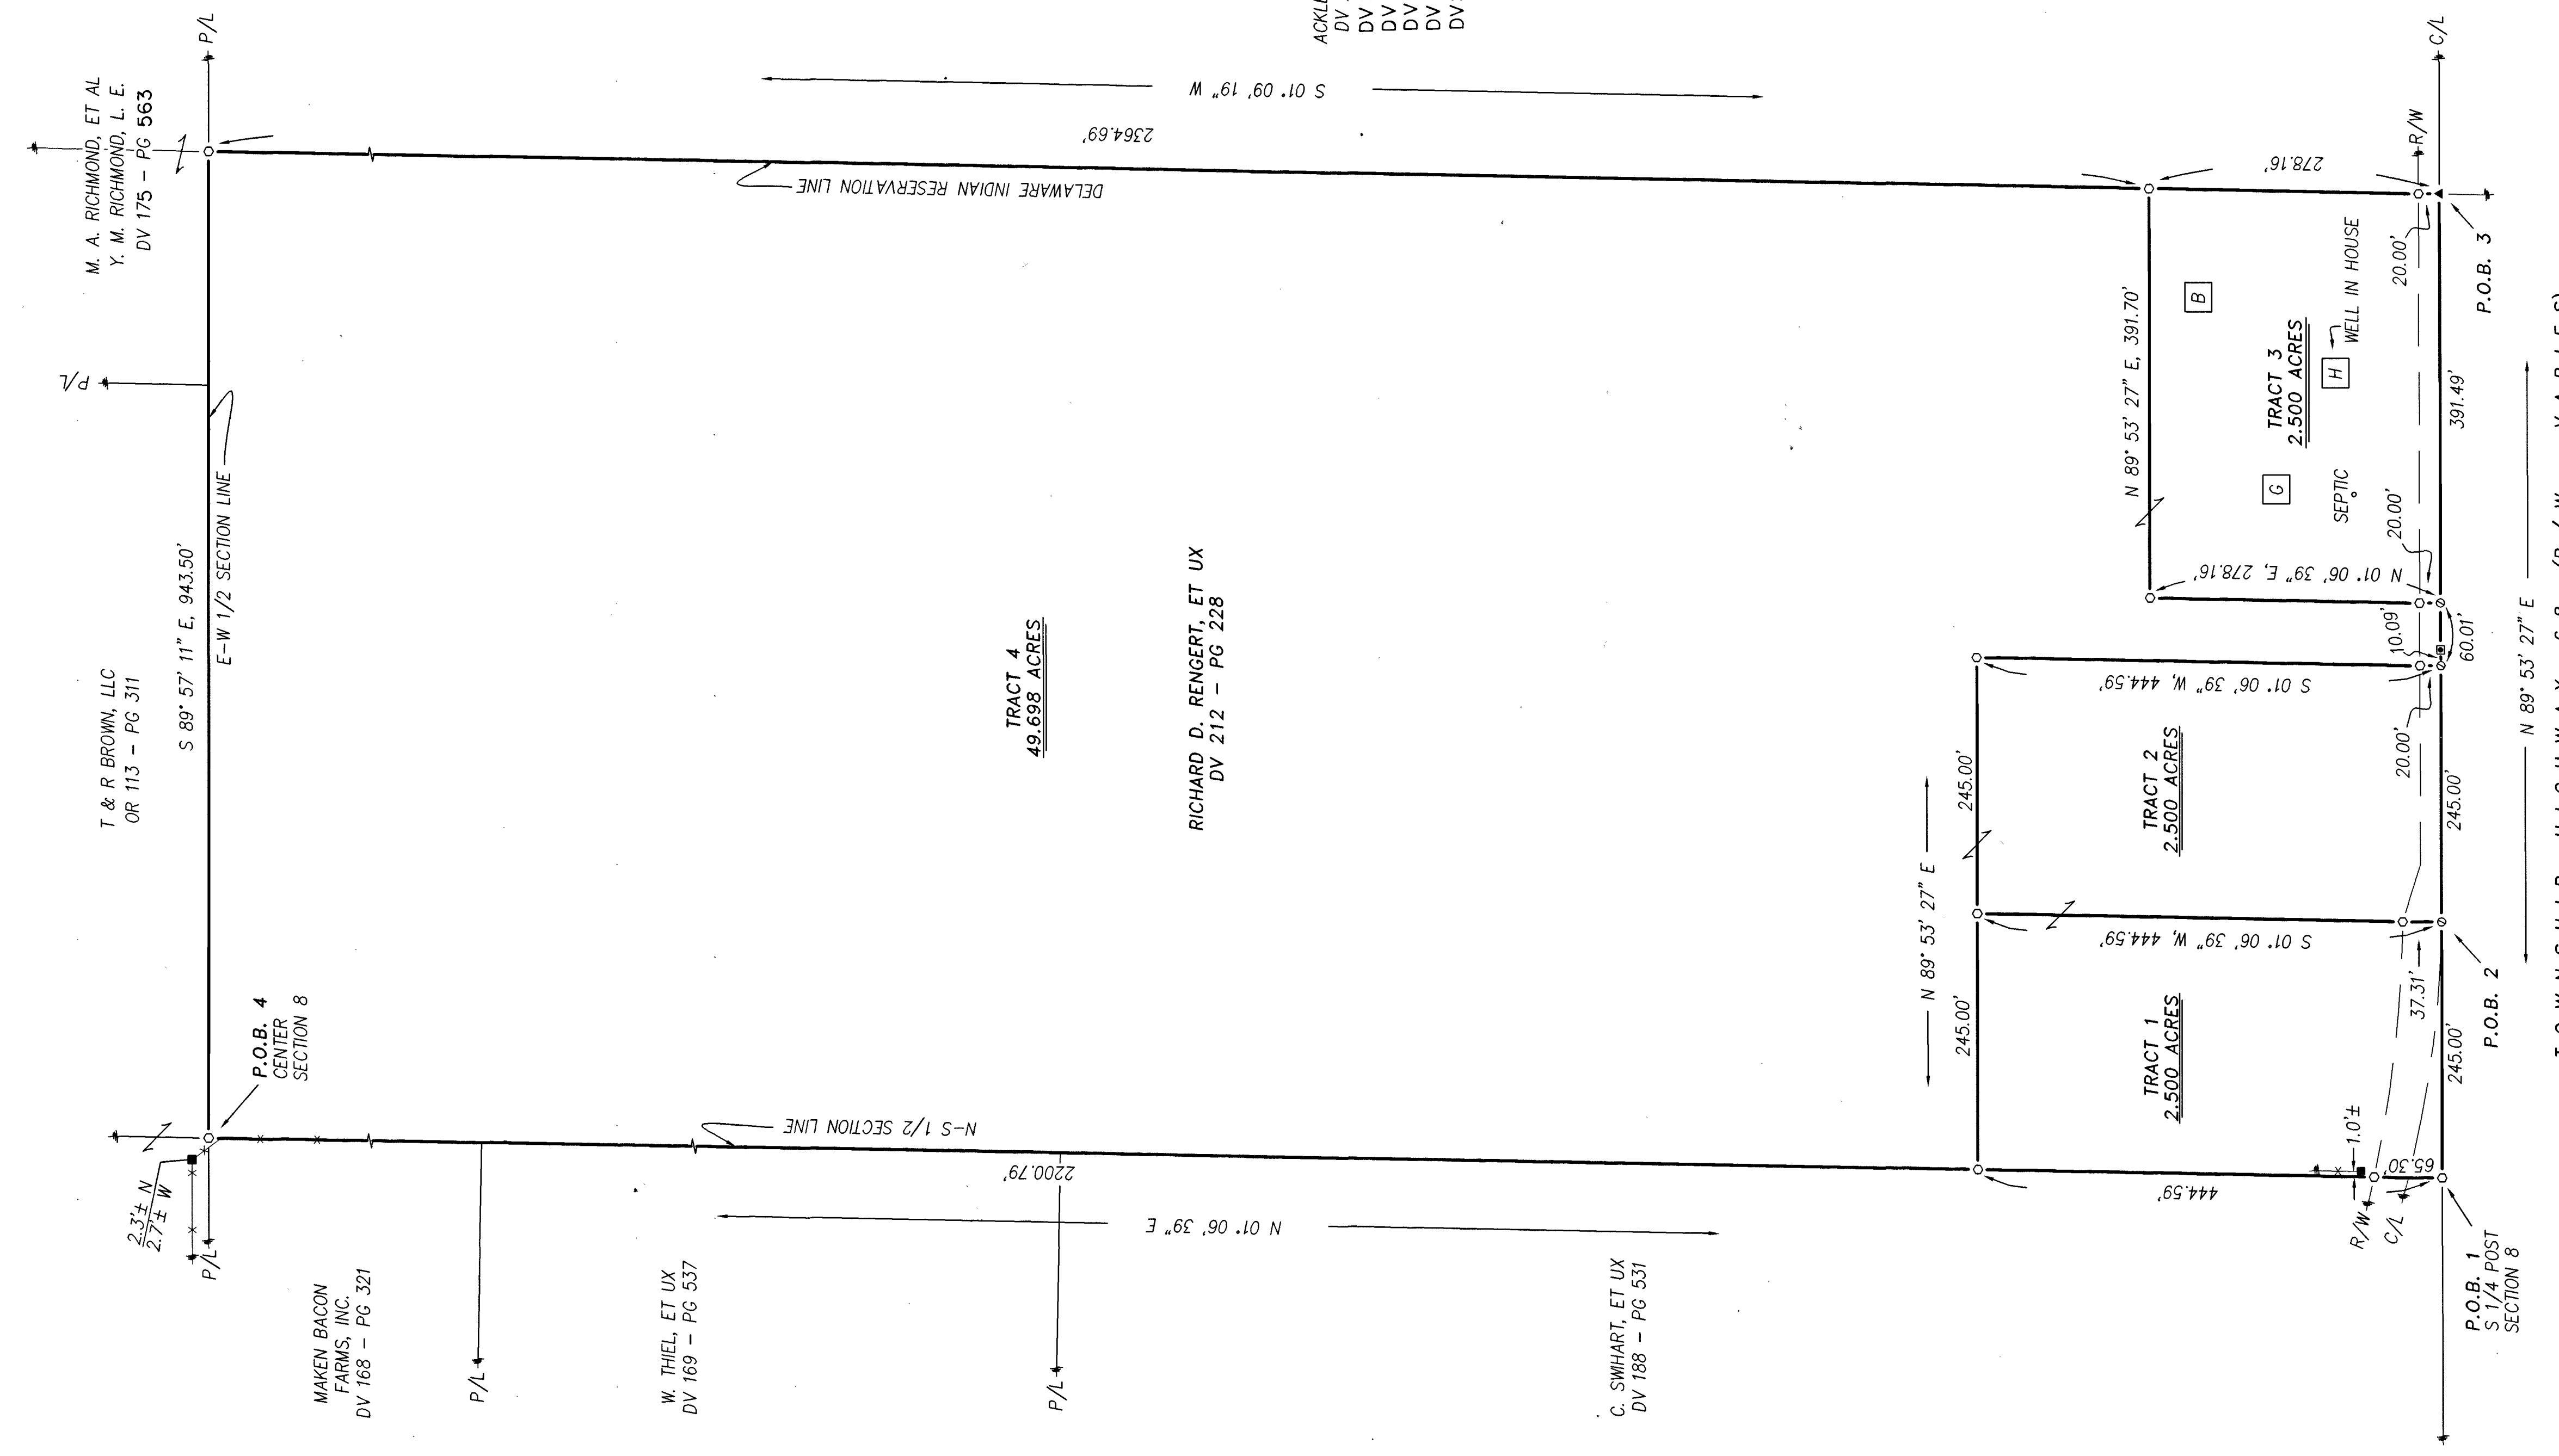


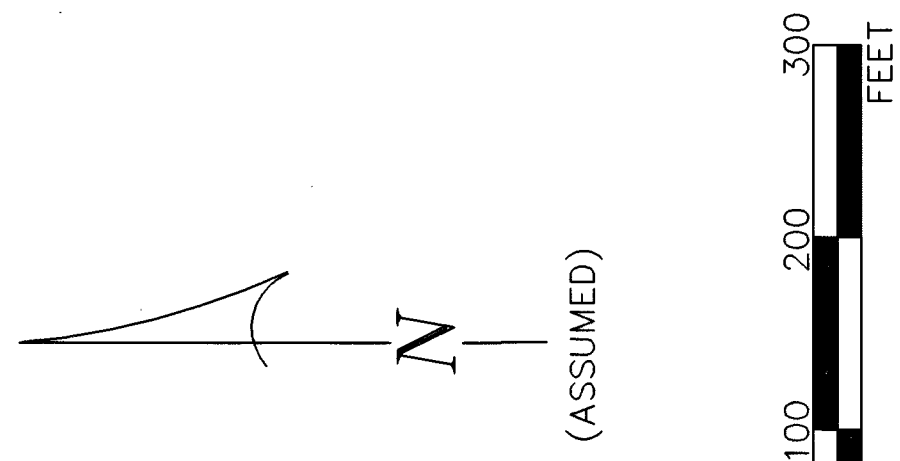

ACKLEY FARMS, INC.
DV 201-PG 572
DV 201-PG 574
DV 201-PG 575
DV 201-PG 576
DV 201-PG 577
DV 201-PG 578

RICHARD D. RENGERT, ET UX
DV 212 - PG 228

TRACT 4
49.698 ACRES

MAKEN BACON
FARMS, INC.
DV 168 - PG 321

W. THIEL, ET UX
DV 169 - PG 537

C. SWIHART, ET UX
DV 188 - PG 531


REFERENCES:

- DEED VOLUMES AND PAGES AS SHOWN.
- ODOT R/W PLANS:
 - WYA-23-0.00
 - MAR-23-15.67
- ODOT C/L AND R/W SURVEY: WYA-23-0.20
- WYANDOT COUNTY CORNERSTONE RECORDS.
- WYANDOT COUNTY ROAD RECORDS.
- ORIGINAL U. S. GOVERNMENT FIELD NOTES.

LEGEND:

SET FOUND	DESCRIPTION
⊙	MONUMENT
⊕	RAILROAD SPIKE
⊗	NAIL
⊙	IRON PIPE
⊙	DRILL HOLE
⊙	5/8" IRON ROD WITH PERSONALIZED CAP
●	IRON ROD
▲	STONE
▣	MONUMENT BOX
D	DEED
P	PLAT
M	MEASURED
C	CALCULATED
Q	DIAMETER
SR	SURVEY RECORD
□	HOUSE
□	GARAGE
□	BARN
□	SHED
⌵	FENCE
C/L	CENTERLINE
R/W	RIGHT-OF-WAY
P/L	PROPERTY LINE
■	POST

SECTION OVERVIEW

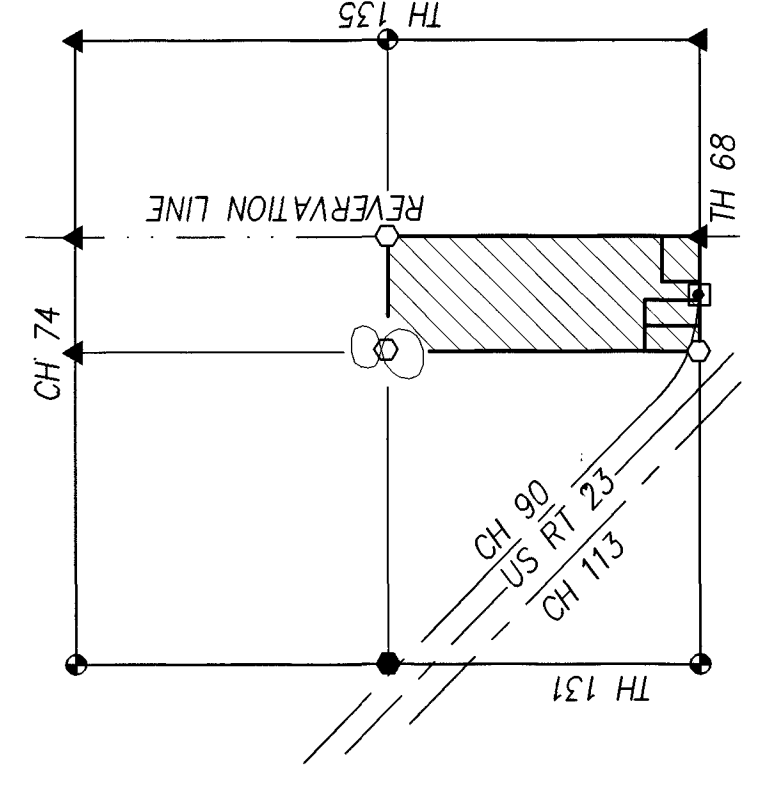

SURVEY NUMBER: 06-50
VOLUME: D PAGE: 296 A
DATE FILED: 05-11-06
PARCEL #: 01-0370-0000

ALL REGIONAL PLANNING
REQUIREMENTS HAVE BEEN
APPROVED FOR THIS SURVEY
APPLICATION # 01-0370-0000
01-0370-0000

NOTE: THIS SURVEY DOES NOT INCLUDE A TITLE SEARCH, EASEMENTS OR OTHER ENCUMBRANCES ON OR OVER THE LAND ARE NOT SHOWN ON THIS SURVEY. ANY BUILDINGS OR OTHER STRUCTURES NOT TO SCALE. I HEREBY DECLARE THAT I HAVE SURVEYED THE ABOVE DESCRIBED PROPERTY DURING JANUARY, 2006. THIS SURVEY IS SUBJECT TO ALL LEGAL HIGHWAYS, EASEMENTS, RESTRICTIONS, LEASES OF RECORD, AND OF RECORDS IN RESPECTIVE UTILITY OFFICES. THE BEARINGS REFERRED TO HEREON ARE BASED ON AN ASSUMED MERIDIAN AND ARE ONLY FOR THE PURPOSE OF ANGULAR MEASUREMENT.



Victor B. Koehler
VICTOR B. KOEHLER, P.S. NO. 7457
DATE 05-04-06


DRAWN BY	CHECKED BY	REVISION
DAL	VBK	05-02-06
1		1

05203-S

SURVEY FOR: RICHARD RENGERT
LOCATED IN PART OF THE SOUTHEAST QUARTER OF SECTION 8,
T-4-S, R-15-E, ANTRIM TOWNSHIP, WYANDOT COUNTY, OHIO.

KOEHLER SURVEYING, INC.
P.O. BOX 28
UPPER SANDUSKY, OHIO 43351
419-294-5388

TOWNSHIP HIGHWAY 136

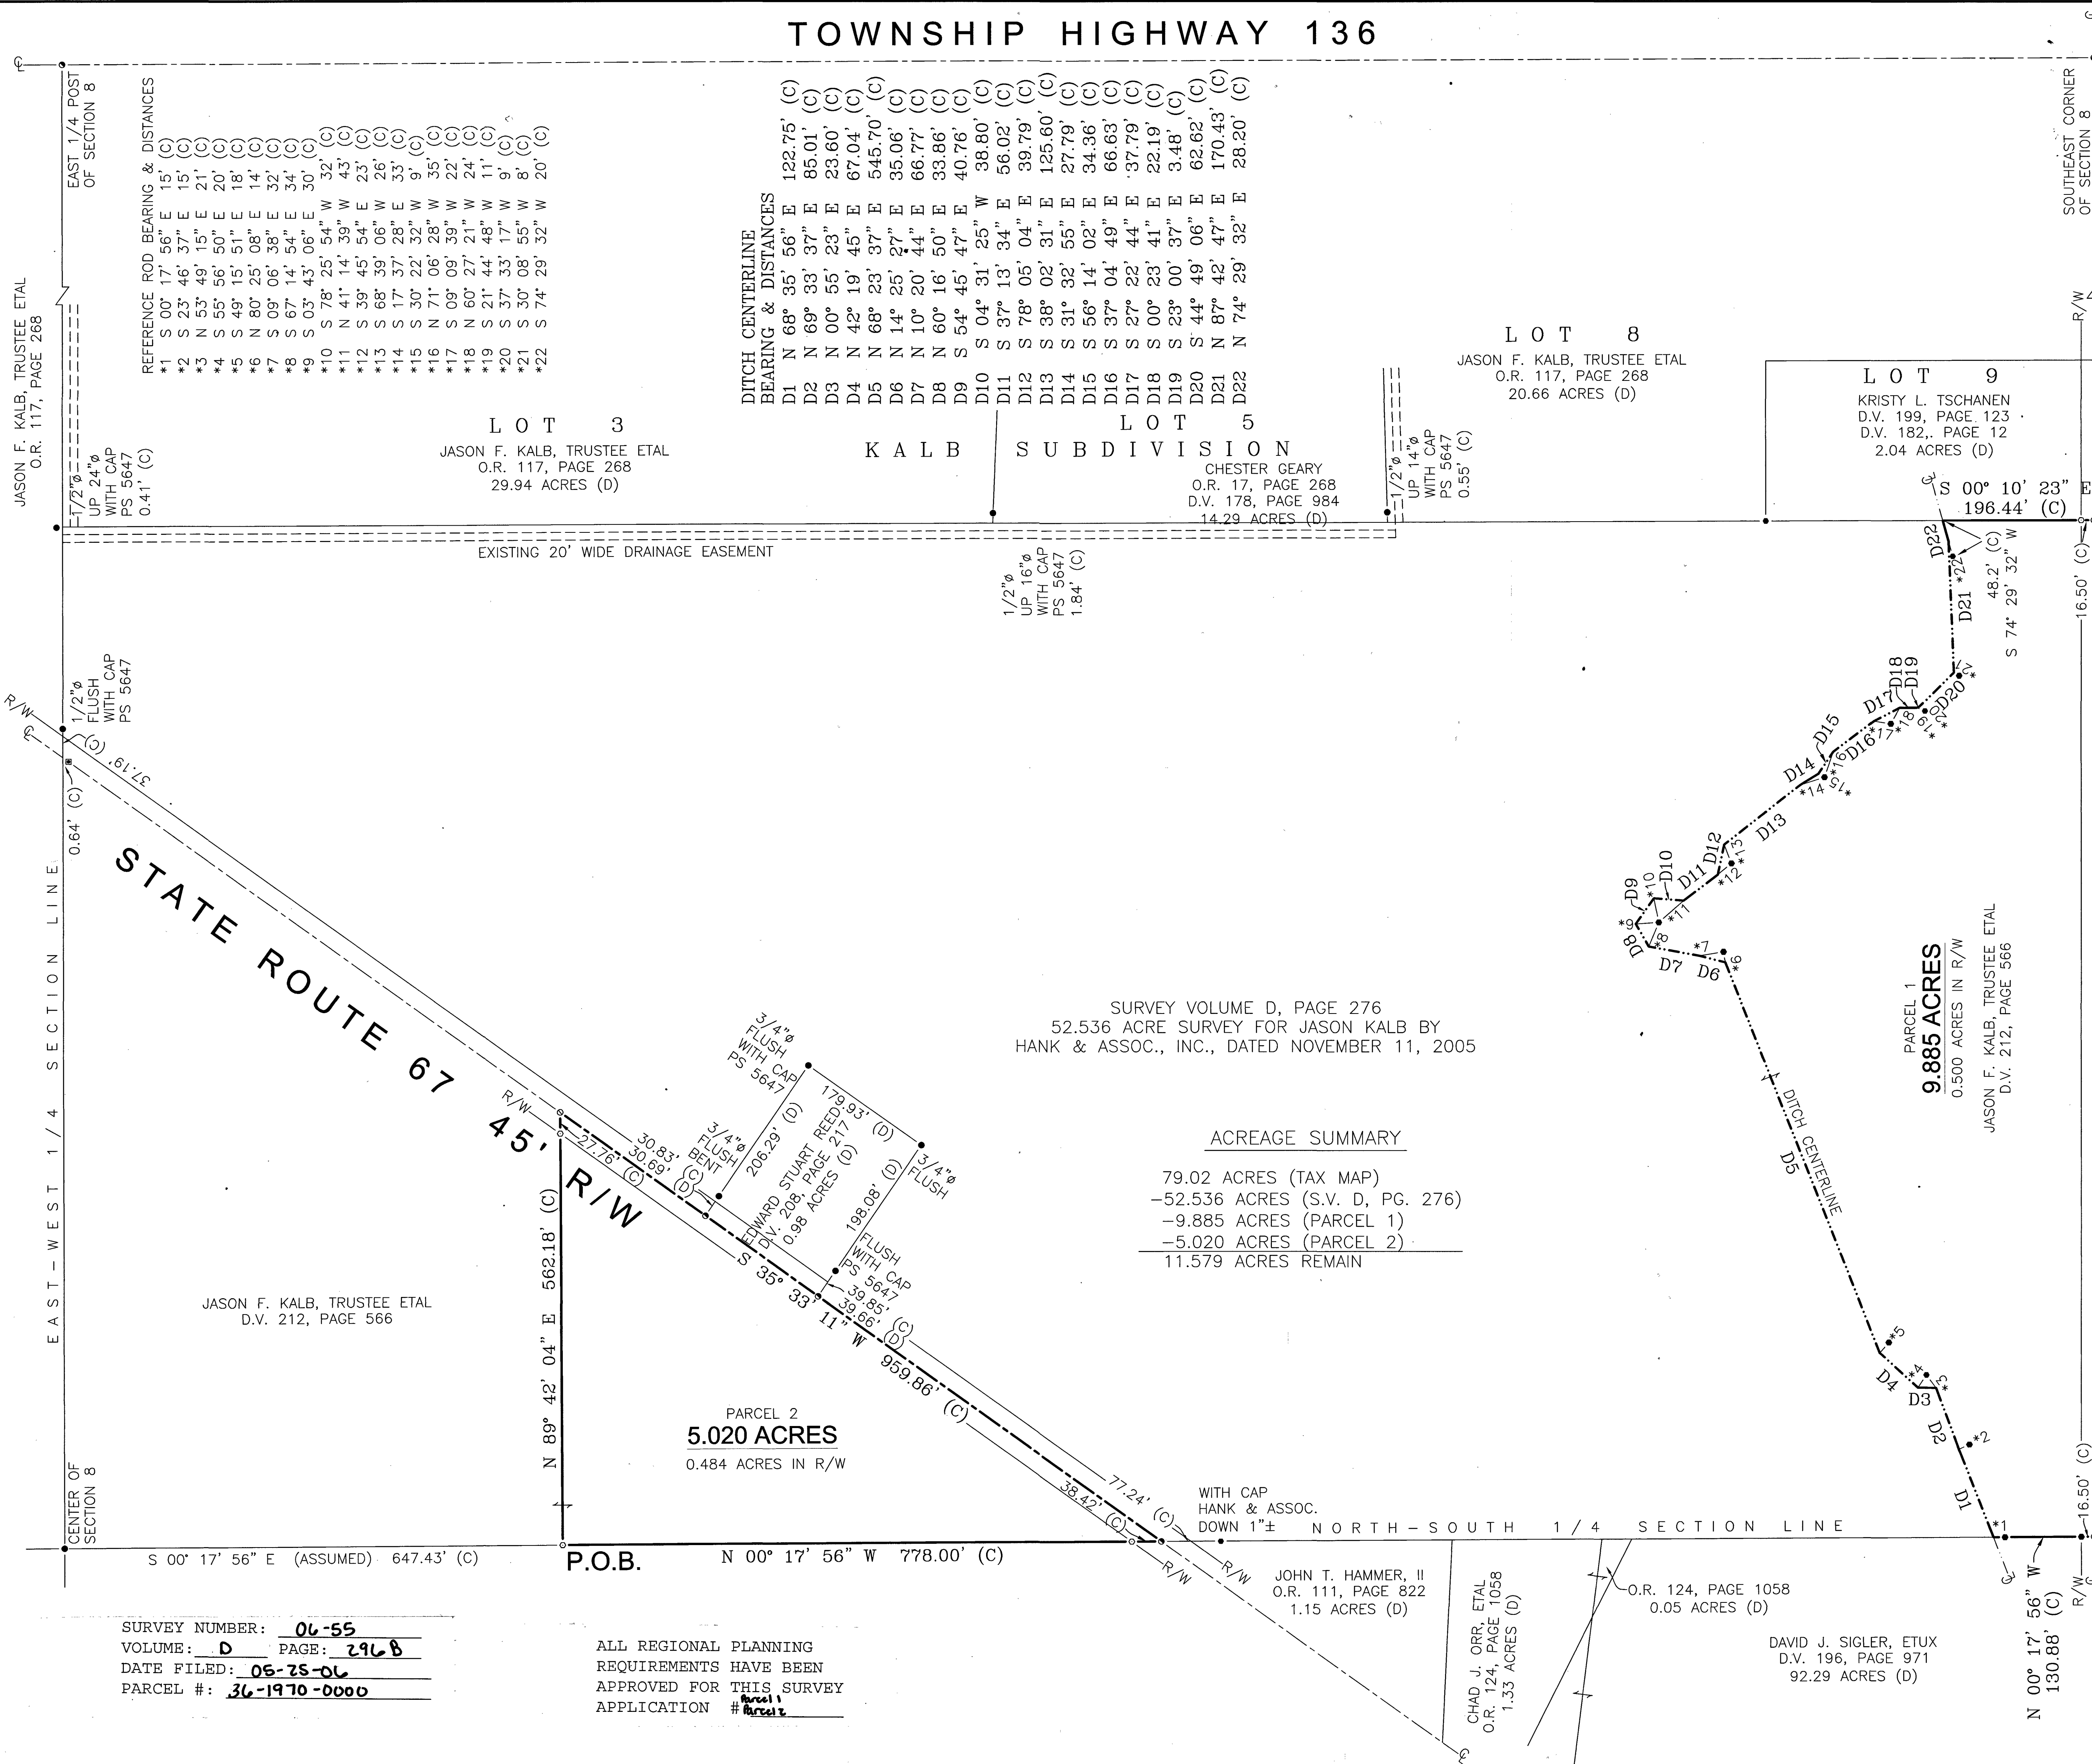

SURVEY NUMBER: 06-55
VOLUME: D PAGE: 2968
DATE FILED: 06-25-06
PARCEL #: 36-1970-0000

ALL REGIONAL PLANNING REQUIREMENTS HAVE BEEN APPROVED FOR THIS SURVEY APPLICATION # 06-11-06