


COUNTY HIGHWAY 109 (R/W - 33')

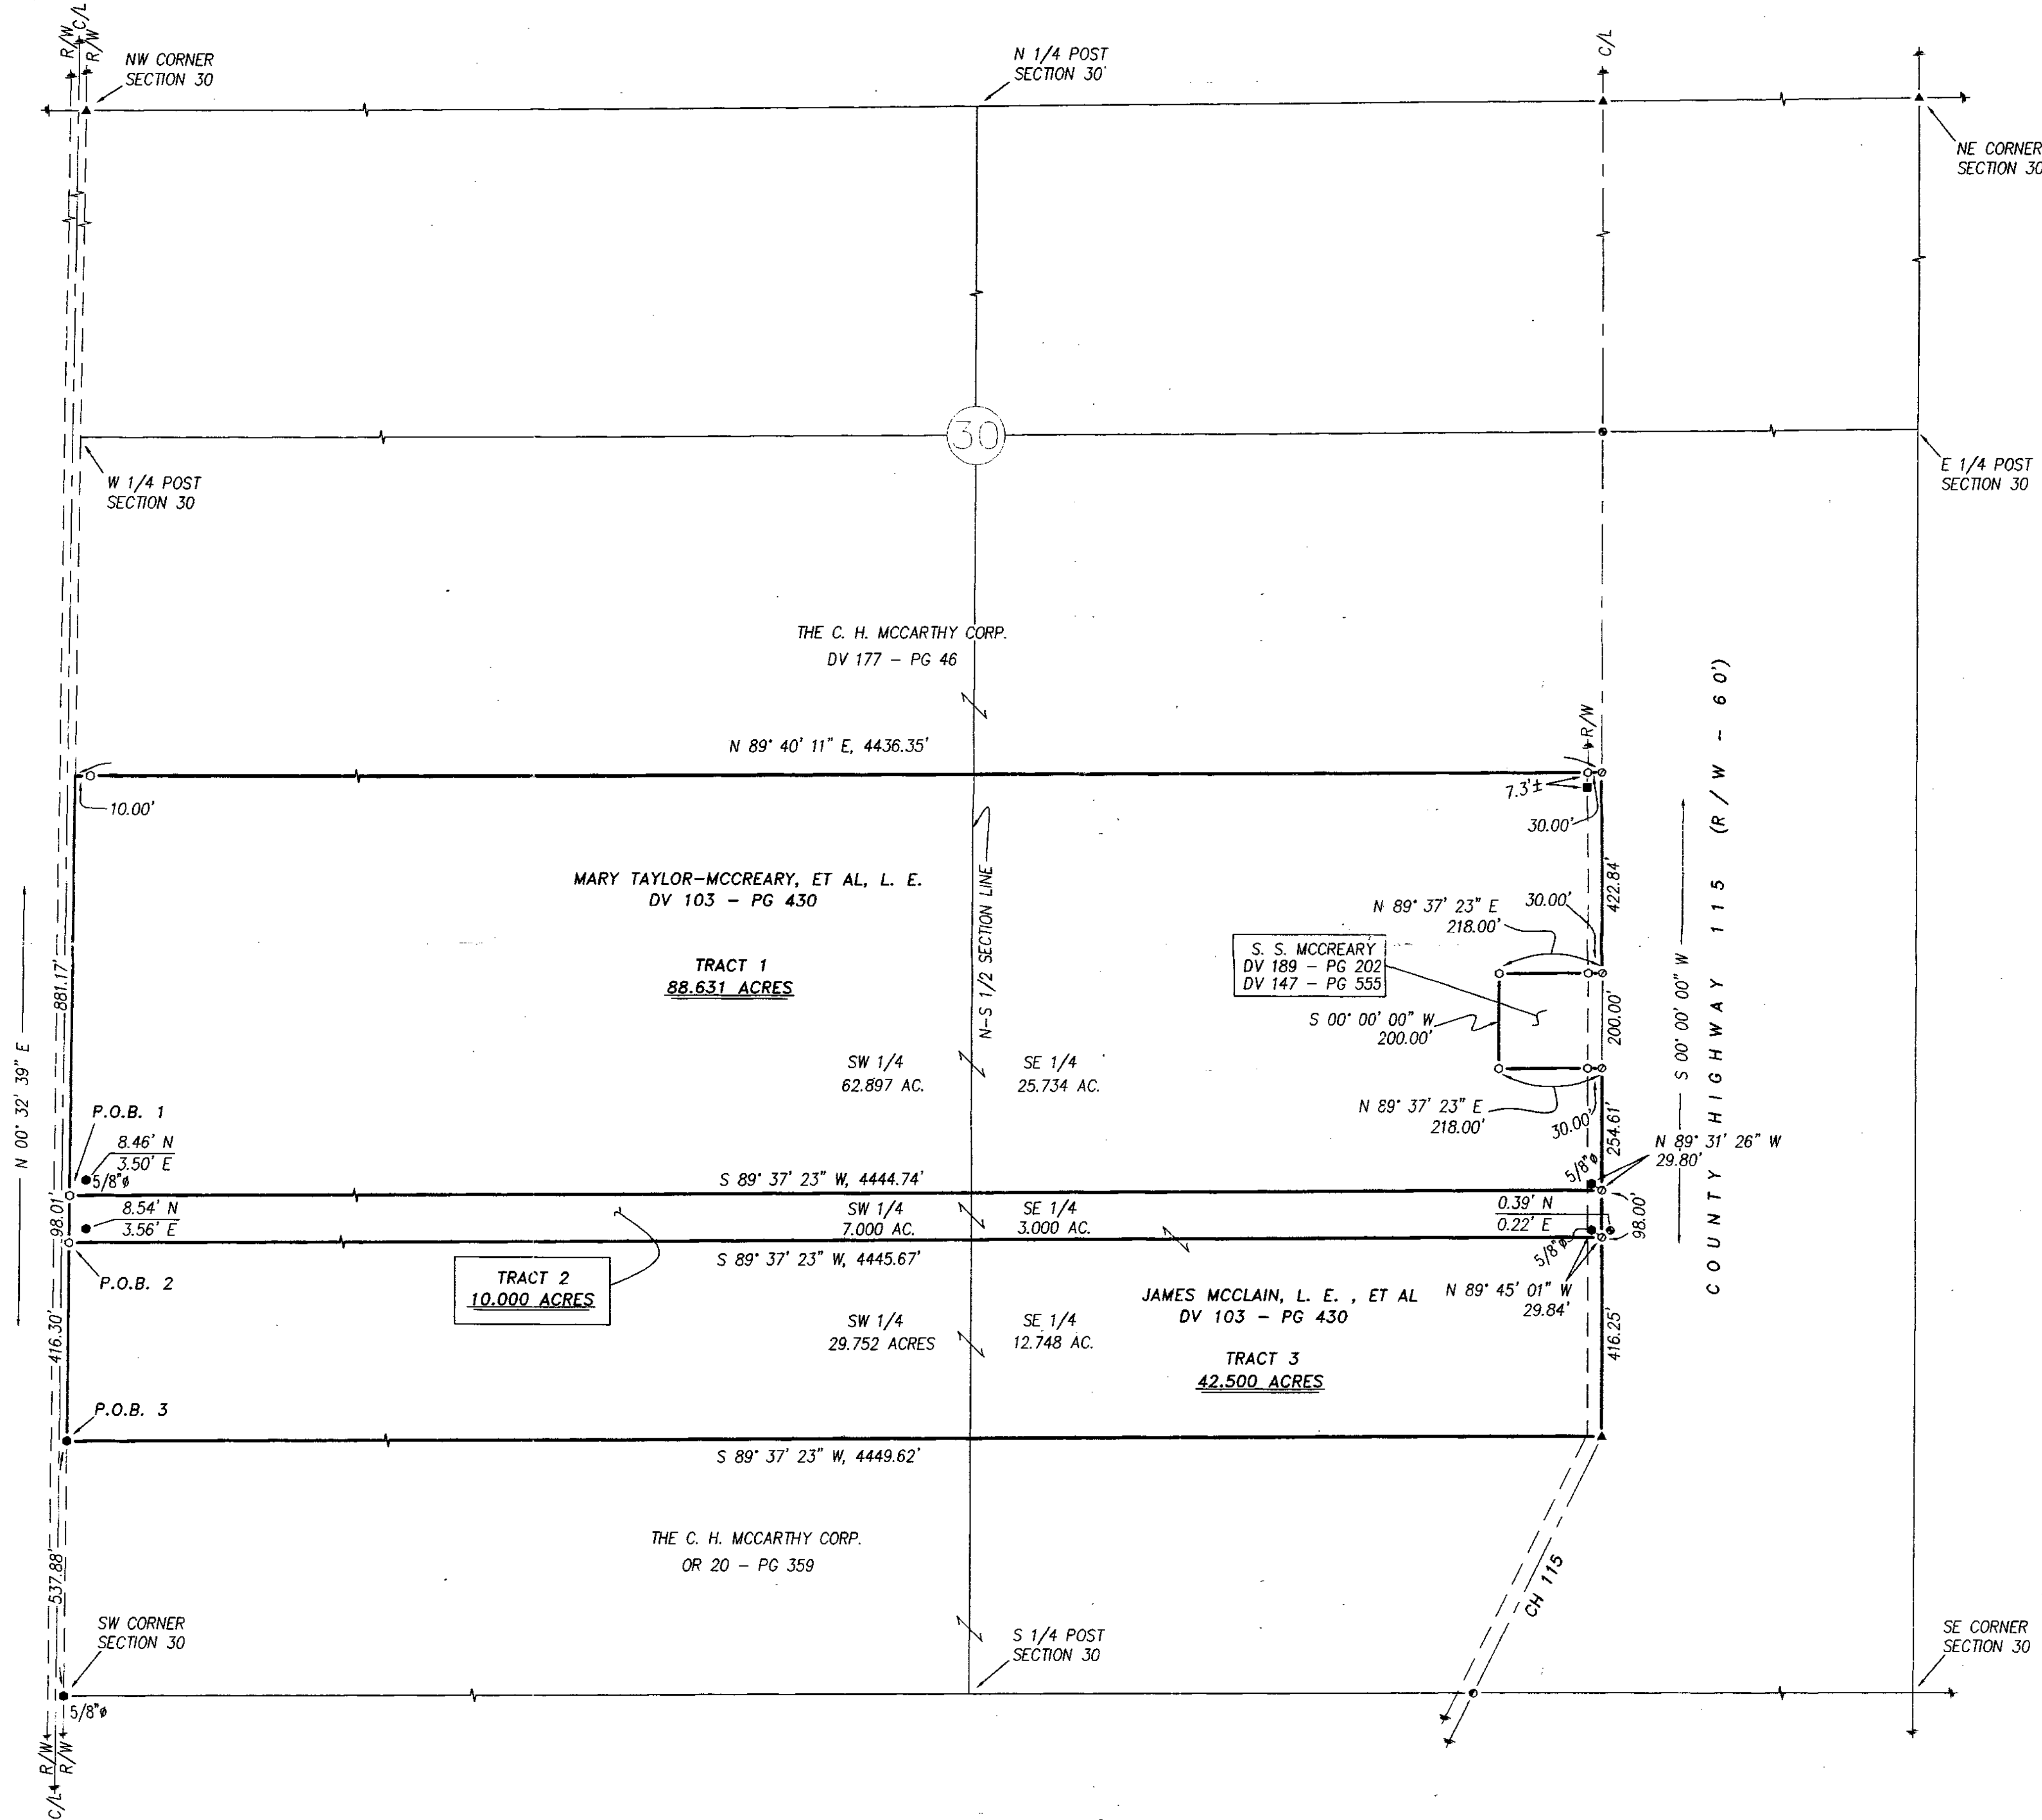

SURVEY NUMBER: 06-71
VOLUME: D PAGE: 299
DATE FILED: 06-26-06
PARCEL #: 26-0685-0000 & 26-0680-0000

ALL REGIONAL PLANNING
REQUIREMENTS HAVE BEEN
APPROVED FOR THIS SURVEY
APPLICATION # N/A



NOTE: THIS SURVEY DOES NOT INCLUDE A TITLE SEARCH.
EASEMENTS OR OTHER ENCUMBRANCES ON OR
OVER THE LAND ARE NOT SHOWN ON THIS SURVEY.
ANY BUILDINGS OR OTHER STRUCTURES NOT TO SCALE.
I HEREBY DECLARE THAT I HAVE SURVEYED THE ABOVE
DESCRIBED PROPERTY DURING MAY, 2006.
THIS SURVEY IS SUBJECT TO ALL LEGAL HIGHWAYS,
EASEMENTS, RESTRICTIONS, LEASES OF RECORD
AND OF RECORDS IN RESPECTIVE UTILITY OFFICES.
THE BEARINGS REFERRED TO HEREON ARE BASED
ON AN ASSUMED MERIDIAN AND ARE ONLY FOR
THE PURPOSE OF ANGULAR MEASUREMENT.


Victor B. Koehler 06.14.06
VICTOR B. KOEHLER, P.S. NO. 7457 DATE

REFERENCES:
-DEED VOLUMES AND PAGES AS SHOWN.
-SURVEY VOLUME D, PAGE 259.
-SURVEY VOLUME 3, PAGE 60.
-SURVEY VOLUME 3, PAGE 144.
-SURVEY VOLUME 3, PAGE 323.
-SURVEY VOLUME C, PAGE 963.
-ORIGINAL U. S. GOVERNMENT FIELD NOTES.
-WYANDOT COUNTY CORNERSTONE RECORDS.
-WYANDOT COUNTY ROAD RECORDS.

LEGEND:

SET FOUND	DESCRIPTION
⊕	MONUMENT
⊙	RAILROAD SPIKE
⊗	NAIL
⊘	IRON PIPE
⊚	DRILL HOLE
⊛	5/8" IRON ROD WITH PERSONALIZED CAP
⊜	IRON ROD
⊝	STONE
⊞	MONUMENT BOX
D	DEED
P	PLAT
M	MEASURED
C	CALCULATED
Ø	DIAMETER
SR	SURVEY RECORD
□	HOUSE
▢	GARAGE
▣	BARN
▤	SHED
X	FENCE
C/L	CENTERLINE
R/W	RIGHT-OF-WAY
P/L	PROPERTY LINE
■	POST

1" = 200'
SCALE
0 200 400 600
FEET

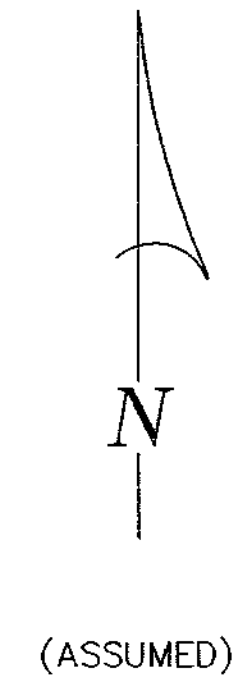

SURVEY FOR: GARY AND JAY MCCREARY
BEING A PARCEL OF LAND SITUATED IN PART OF THE
SOUTHEAST AND SOUTHWEST QUARTERS OF SECTION 30, T-3-S,
R-14-E, PITT TOWNSHIP, WYANDOT COUNTY, OHIO

KOEHLER SURVEYING, INC.
P. O. BOX 28
UPPER SANDUSKY, OHIO 43351
419-294-5388

DRAWN:	CHECKED:	REVISIONS:
DAL	VBK	
05-22-06	06-13-06	
1	1	
06027-S		