


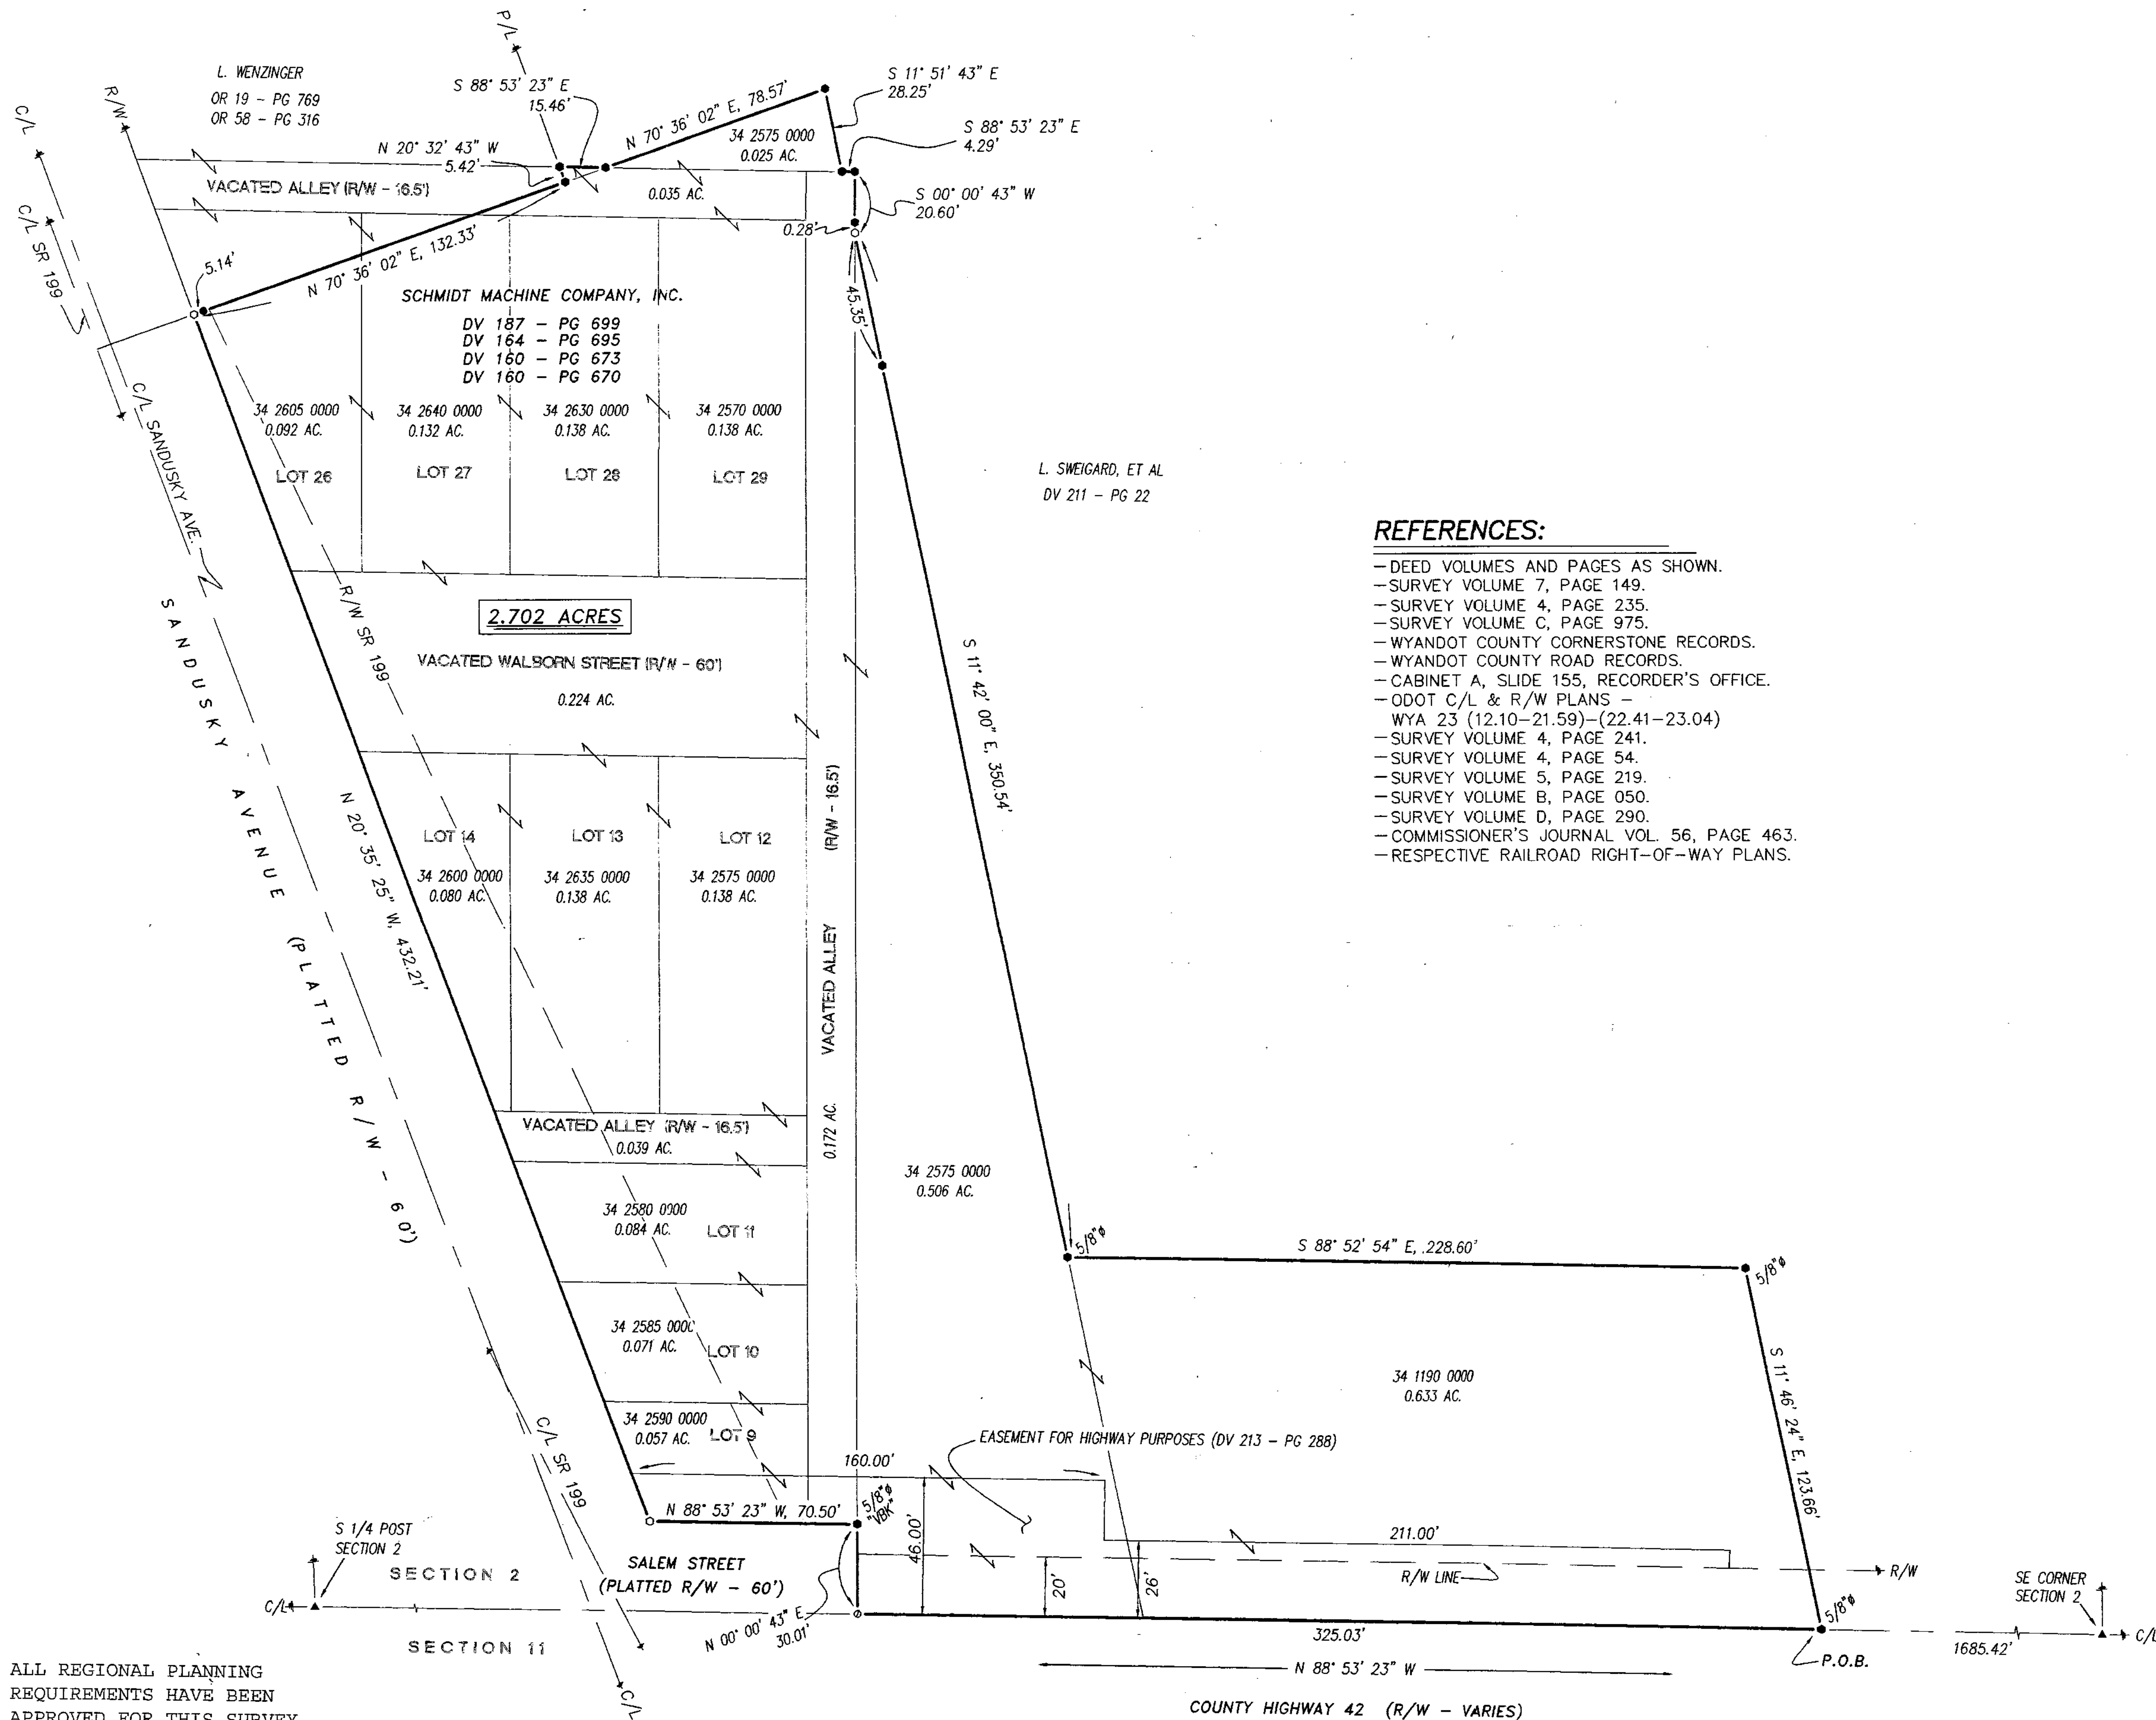


REFERENCES:

- DEED VOLUMES AND PAGES AS SHOWN.
- SURVEY VOLUME 7, PAGE 149.
- SURVEY VOLUME 4, PAGE 235.
- SURVEY VOLUME C, PAGE 975.
- WYANDOT COUNTY CORNERSTONE RECORDS.
- WYANDOT COUNTY ROAD RECORDS.
- CABINET A, SLIDE 155, RECORDER'S OFFICE.
- ODOT C/L & R/W PLANS -
WYA 23 (12.10-21.59)-(22.41-23.04)
- SURVEY VOLUME 4, PAGE 241.
- SURVEY VOLUME 4, PAGE 54.
- SURVEY VOLUME 5, PAGE 219.
- SURVEY VOLUME B, PAGE 050.
- SURVEY VOLUME D, PAGE 290.
- COMMISSIONER'S JOURNAL VOL. 56, PAGE 463.
- RESPECTIVE RAILROAD RIGHT-OF-WAY PLANS.

LEGEND:

SET FOUND	DESCRIPTION
⊗	MONUMENT
⊙	RAILROAD SPIKE
⊕	NAIL
⊖	IRON PIPE
⊗	DRILL HOLE
⊙	5/8" IRON ROD WITH PERSONALIZED CAP
⊖	IRON ROD
⊗	STONE
⊙	MONUMENT BOX
⊕	DEED
⊖	PLAT
⊗	MEASURED
⊙	CALCULATED
⊕	DIAMETER
⊖	SURVEY RECORD
⊗	HOUSE
⊙	GARAGE
⊕	BARN
⊖	SHED
⊗	FENCE
⊙	CENTERLINE
⊕	RIGHT-OF-WAY
⊖	PROPERTY LINE
⊗	POST

NOTE: THIS SURVEY DOES NOT INCLUDE A TITLE SEARCH. EASEMENTS OR OTHER ENCUMBRANCES ON OR OVER THE LAND ARE NOT SHOWN ON THIS SURVEY. ANY BUILDINGS OR OTHER STRUCTURES NOT TO SCALE. I HEREBY DECLARE THAT I HAVE SURVEYED THE ABOVE DESCRIBED PROPERTY DURING JUNE, 2006. THIS SURVEY IS SUBJECT TO ALL LEGAL HIGHWAYS, EASEMENTS, RESTRICTIONS, LEASES OF RECORD AND OF RECORDS IN RESPECTIVE UTILITY OFFICES. THE BEARINGS REFERRED TO HEREON ARE BASED ON AN ASSUMED MERIDIAN AND ARE ONLY FOR THE PURPOSE OF ANGULAR MEASUREMENT.

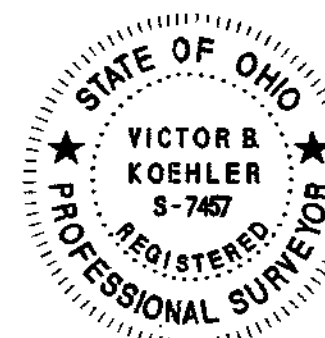

VICTOR B. KOEHLER, P.S. NO. 7457
DATE 06-28-06

ALL REGIONAL PLANNING REQUIREMENTS HAVE BEEN APPROVED FOR THIS SURVEY APPLICATION # N/A

SURVEY NUMBER: 06-75
VOLUME: D PAGE: 302
DATE FILED: 07-05-06
PARCEL #: 34-2590-0000, 34-2575-0000, 34-2580-0000,

34-2575-0000,
34-2635-0000, VACATED WALBORN STREET.
34-2600-0000,
34-2605-0000, *
34-2640-0000, ADJOINING VACATED ALLEYS.
34-2630-0000,
34-2570-0000,
34-2575-0000,

SURVEY FOR: SCHMIDT MACHINE CO., INC.

LOCATED IN PART OF THE UNINCORPORATED VILLAGE OF LOVELL AND LANDS IN THE SOUTHEAST QUARTER OF SECTION 2, T-2-S, R-13-E, SALEM TOWNSHIP, WYANDOT COUNTY, OHIO.

DRAWN BY	CHECKED BY	REVISION
DAL	VBK	06-23-06
1		
1		
06010-S		

KOEHLER SURVEYING, INC.

P.O. BOX 28
UPPER SANDUSKY, OHIO 43351
419-294-5388