
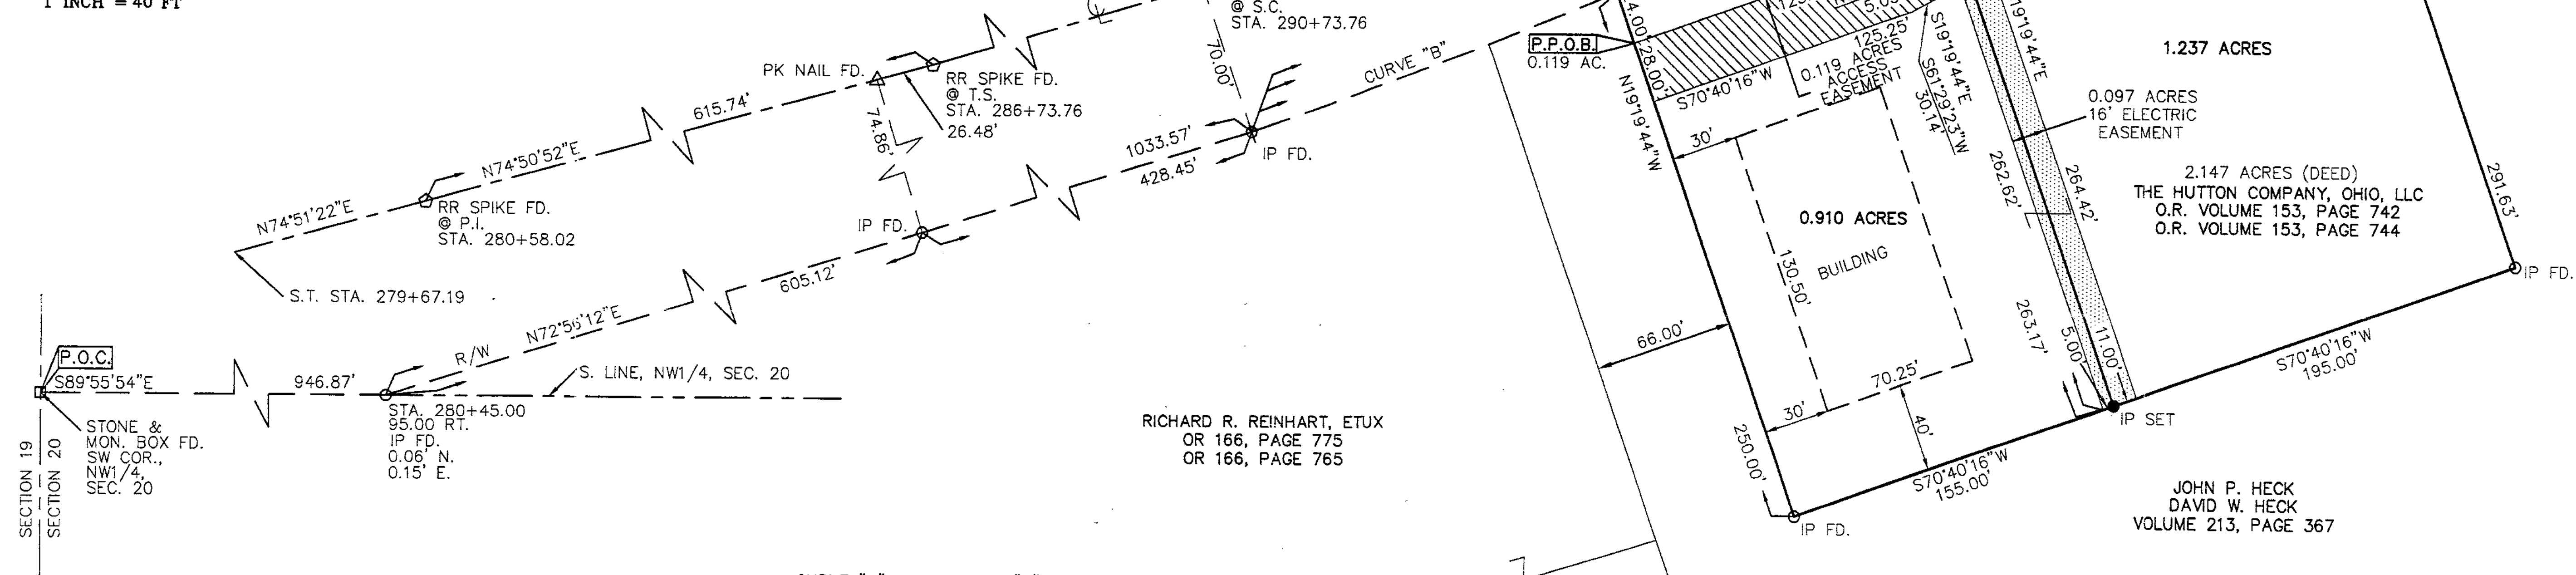


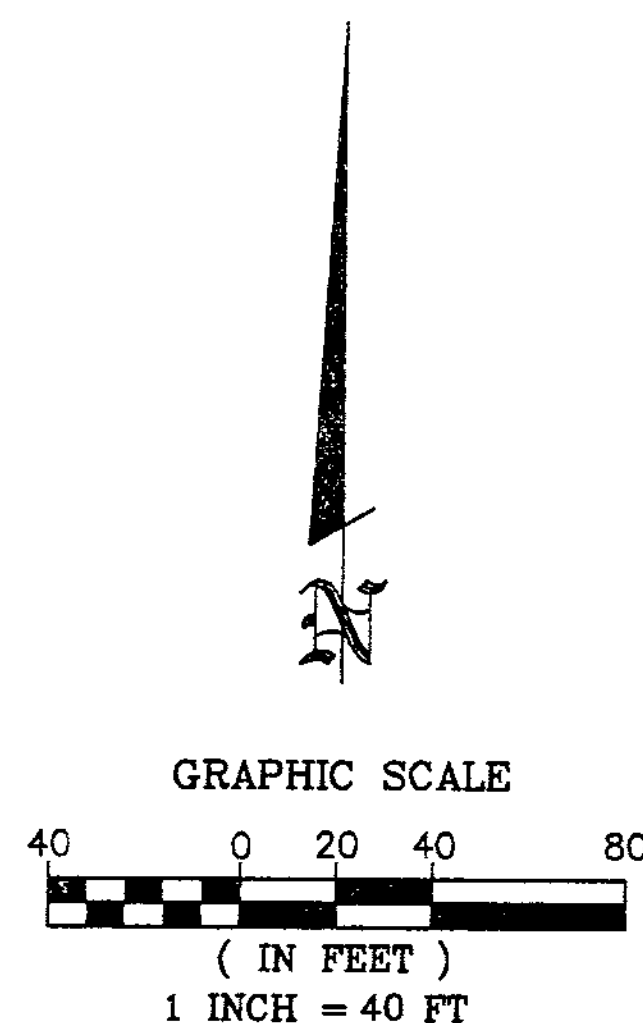

RICHARD R. REINHART, ETUX
OR 166, PAGE 775
OR 166, PAGE 765

JOHN P. HECK
DAVID W. HECK
VOLUME 213, PAGE 367

SURVEY NUMBER: 06-101
VOLUME: D PAGE: 311
DATE FILED: 09-28-06
PARCEL #: 10-2575-03-0200

ALL REGIONAL PLANNING
REQUIREMENTS HAVE BEEN
APPROVED FOR THIS SURVEY
APPLICATION # N/A

CURVE "A" R=2934.79' LC=352.68' Δ=06°53'07" CH=N63°53'20"E 352.47'	CURVE "B" R=2934.79' LC=179.55' Δ=03°30'19" CH=N69°05'03"E 179.52'
CURVE "C" R=2934.79' LC=155.58' Δ=03°02'14" CH=N65°48'46"E 155.56'	CURVE "D" R=2934.79' LC=197.10' Δ=03°50'53" CH=N62°22'13"E 197.06'
CURVE "E" R=2966.79' LC=197.06' Δ=03°48'20" CH=N62°27'37"E 197.02'	CURVE "F" R=2994.79' LC=197.02' Δ=03°46'09" CH=S62°32'16"W 196.98'
CURVE "G" R=2934.79' LC=330.10' Δ=06°26'40" CH=N67°36'53"E 329.92'	CURVE "H" R=2934.79' LC=24.89' Δ=00°29'09" CH=N64°38'07"E 24.89'
CURVE "I" R=2934.79' LC=16.10' Δ=00°18'52" CH=N64°14'07"E 16.10'	CURVE "J" R=2934.79' LC=335.13' Δ=06°32'34" CH=N67°33'56"E 334.94'

LEGEND

- WOOD POST FOUND
- STONE MONUMENT FOUND
- △ PK NAIL FOUND
- ▲ PK NAIL SET
- IRON PIN FOUND
- IRON PIN SET
- RR SPIKE FOUND

NOTE: THE BEARINGS ON THIS PLAT ARE BASED UPON AN ASSUMED MERIDIAN AND ARE USED ONLY FOR THE PURPOSE OF DESCRIBING ANGULAR MEASUREMENTS.

IP SET= 5/8"x30" REBAR WITH PETERMAN ASSOCIATES' CAP.

SURVEY REFERENCE:

DONALD G. BOHNING & ASSOCIATES, INC., KENNETH L. BOHNING, P.S. #6720,
DATED 3-21-05, FILED VOLUME D, PAGE 250.
PETERMAN ASSOCIATES, INC., NICK E. NIGH, P.S. #7384,
DATED 7-19-05, FILED VOLUME D, PAGE 263.
WYANDOT COUNTY STONE RECORDS

DATE: 9-21-06

NICK E. NIGH, P.S.
PROFESSIONAL SURVEYOR #7384
PETERMAN ASSOCIATES, INC.
3480 N. MAIN STREET
FINDLAY, OH 45840

PETERMAN ASSOCIATES, INC.

3480 NORTH MAIN STREET ARCHITECTS - ENGINEERS - SURVEYORS
(419) 422-6672 FINDLAY, OHIO 45840

SEAL	SCALE 1"=40'	DATE 11-21-05	DRAWN BY CTW	APPROVED BY NEN	REVISIONS	BY	DATE
					REVISED PER WYANDOT CO. COMMENTS	CTW	12/14/05
					REVISED BOUNDARY	RKT	9-19-06

THE HUTTON COMPANY

BEING PART OF THE E1/2 OF THE NW1/4 OF SECTION 20,
T1S, R13E, VILLAGE OF CAREY, COUNTY OF WYANDOT, OHIO

JOB. NO.
05-0972
06-0890