
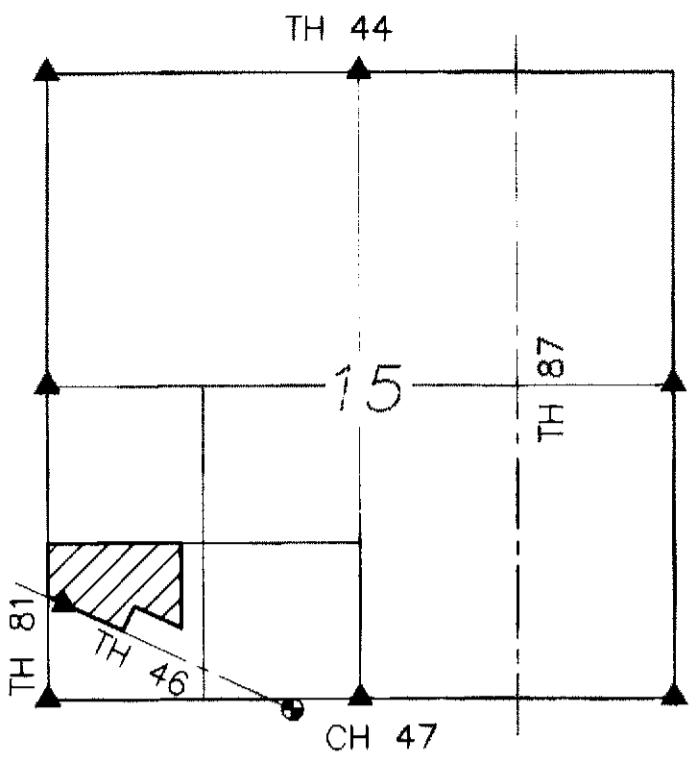


# KOEHLER SURVEYING, INC.

419-294-5388

SURVEY FOR: JOE BELL, ET AL

BEING A PARCEL OF LAND SITUATED IN PART OF THE  
SOUTHWEST QUARTER OF SECTION 15, T-2-S, R-12-E,  
IN THE VILLAGE OF WHARTON, WYANDOT COUNTY, OHIO

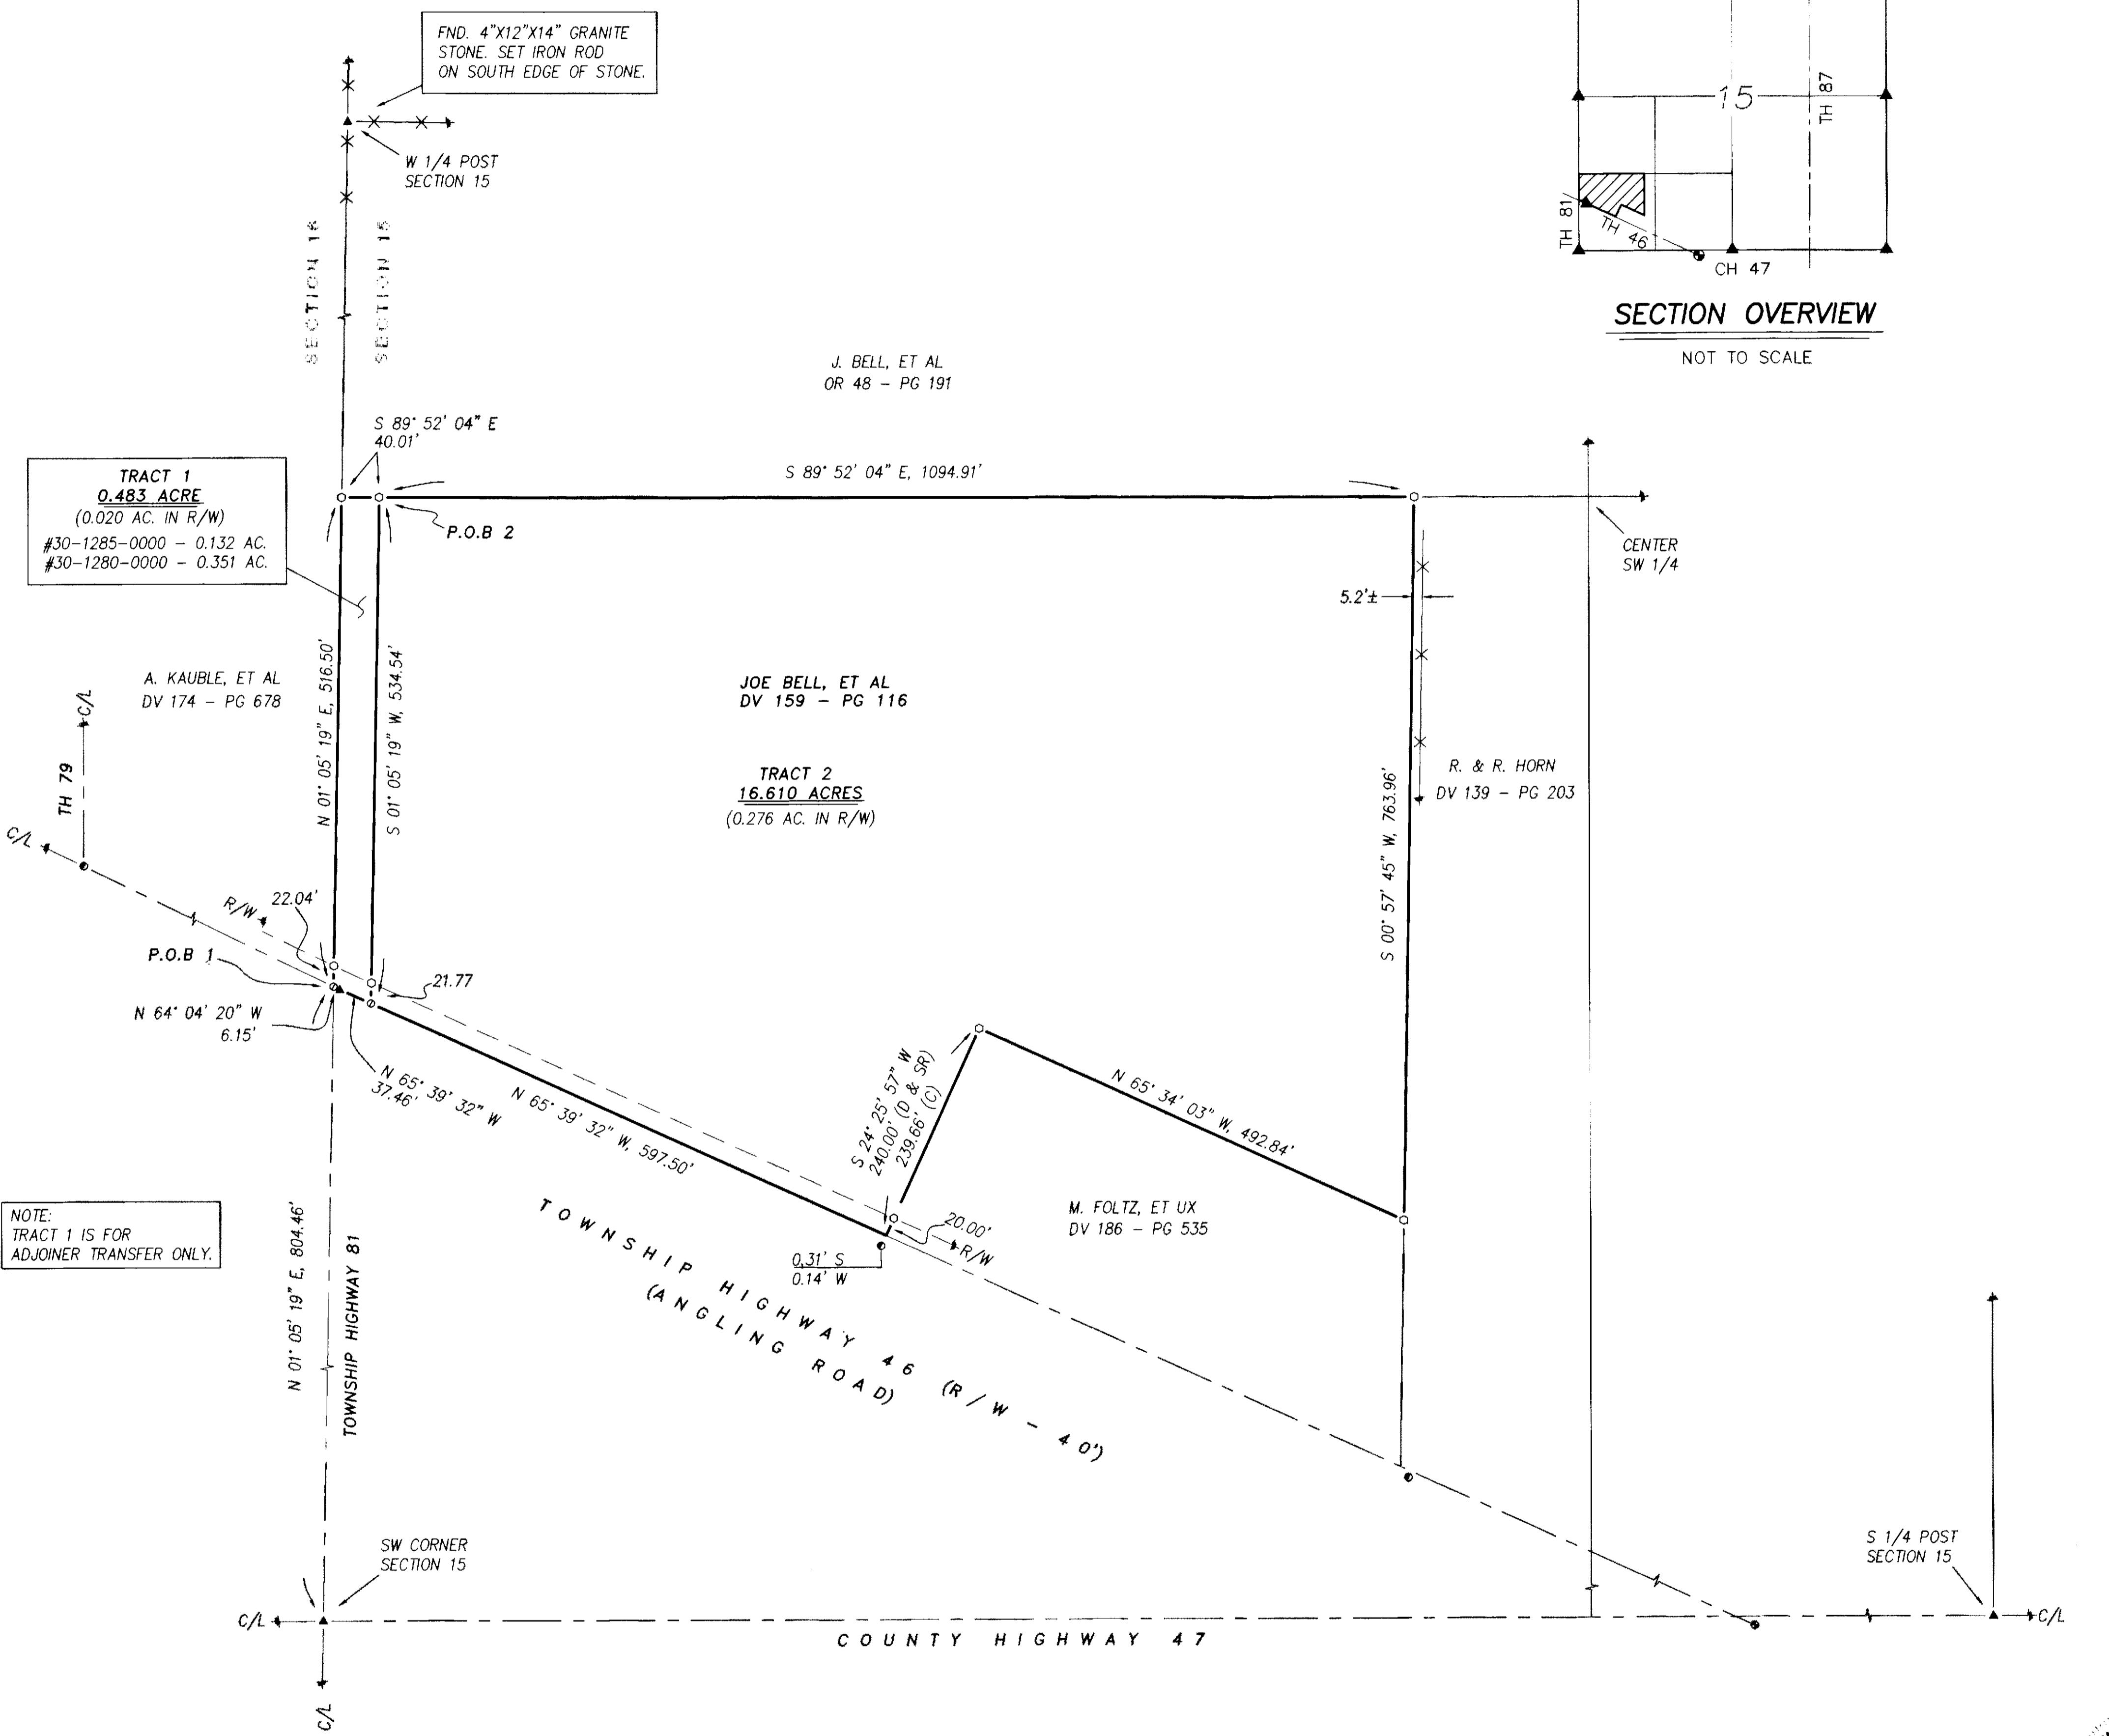

## SECTION OVERVIEW

NOT TO SCALE

1" = 100' 0 100 200 300  
SCALE FEET

N  
(ASSUMED)

## REFERENCES:

- DEED VOLUMES AND PAGES AS SHOWN.
- SURVEY VOLUME 5, PAGE 157.
- WYANDOT COUNTY CORNERSTONE RECORDS.
- WYANDOT COUNTY ROAD RECORDS.
- ORIGINAL U. S. GOVERNMENT FIELD NOTES.

## LEGEND:

SET FOUND	DESCRIPTION
⊕	MONUMENT
⊕	RAILROAD SPIKE
⊖	NAIL
●	IRON PIPE
●	DRILL HOLE
●	5/8" IRON ROD WITH PERSONALIZED CAP
●	IRON ROD
●	STONE
□	MONUMENT BOX
D	DEED
P	PLAT
M	MEASURED
C	CALCULATED
Q	DIAMETER
SR	SURVEY RECORD
■	HOUSE
■	GARAGE
■	BARN
■	SHED
□	FENCE
C/L	CENTERLINE
R/W	RIGHT-OF-WAY
P/L	PROPERTY LINE
■	POST

NOTE: THIS SURVEY DOES NOT INCLUDE A TITLE SEARCH.  
EASEMENTS OR OTHER ENCUMBRANCES ON OR  
OVER THE LAND ARE NOT SHOWN ON THIS SURVEY.  
ANY BUILDINGS OR OTHER STRUCTURES NOT TO SCALE.  
I HEREBY DECLARE THAT I HAVE SURVEYED THE ABOVE  
DESCRIBED PROPERTY DURING OCTOBER, 2006.  
THIS SURVEY IS SUBJECT TO ALL LEGAL HIGHWAYS,  
EASEMENTS, RESTRICTIONS, LEASES OF RECORD  
AND OF RECORDS IN RESPECTIVE UTILITY OFFICES.  
THE BEARINGS REFERRED TO HEREON ARE BASED  
ON AN ASSUMED MERIDIAN AND ARE ONLY FOR  
THE PURPOSE OF ANGULAR MEASUREMENT.



VICTOR B.  
KOEHLER  
S-7457  
VICTOR B. KOEHLER, P.S. NO. 7457

15/06

DRAWN:	CHECKED:	REVISIONS:
1 11-02-06	VBK 11-05-06	

1

06161-S