


REFERENCES RODS:

A	N 18° 07' 11" W, 82.24'	P	S 00° 35' 01" E, 90.00'
A1	N 16° 17' 51" W, 45.00'	Q	S 24° 08' 29" W, 90.00'
B	N 04° 04' 09" E, 70.00'	R	S 55° 35' 49" W, 100.00'
C	N 11° 39' 27" W, 75.00'	S	N 56° 40' 16" W, 70.00'
D	N 33° 57' 46" E, 70.00'	T	N 60° 41' 37" W, 45.00'
E	N 61° 47' 16" E, 55.00'	U	N 80° 49' 44" W, 60.00'
F	S 47° 52' 03" E, 55.00'	V	S 78° 10' 17" W, 60.00'
G	S 25° 36' 37" E, 55.00'	W	S 60° 16' 34" W, 80.00'
H	S 42° 50' 17" E, 70.00'	X	S 60° 16' 34" W, 80.00'
I	S 78° 56' 32" E, 65.00'	Y	S 15° 13' 02" E, 70.00'
J	S 52° 40' 04" E, 75.00'	Z	S 05° 15' 33" W, 70.00'
K	N 59° 32' 54" E, 75.00'	AA	S 09° 15' 06" W, 65.00'
L	N 75° 22' 01" E, 80.00'	BB	S 32° 11' 46" W, 70.00'
M	S 70° 47' 30" E, 70.00'	CC	S 73° 12' 06" W, 75.00'
N	S 61° 45' 43" E, 80.00'	DD	N 81° 47' 16" W, 60.16'
O	S 16° 41' 16" E, 85.00'		

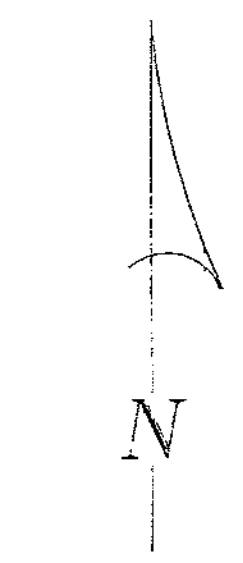

(ASSUMED)



REFERENCES:

- DEED VOLUMES AND PAGES AS SHOWN.
- SURVEY VOLUME C, PAGE 664.
- SURVEY VOLUME 6, PAGE 472.
- SURVEY VOLUME 3, PAGE 235.
- SURVEY VOLUME 7, PAGE 69.
- WYANDOT COUNTY CORNERSTONE RECORDS.
- WYANDOT COUNTY ROAD RECORDS.
- ORIGINAL U. S. GOVERNMENT FIELD NOTES.
- FIELD BOOK 233, PAGE 50 ("TRUET LANE")
- CABINET A, SLIDE 686, RECORDER'S OFFICE.


LEGEND:

SET FOUND	DESCRIPTION
⊙	MONUMENT (BY WYANDOT COUNTY ENGINEER)
⊕	RAILROAD SPIKE
⊗	NAIL
⊙	IRON PIPE
⊙	DRILL HOLE
⊙	5/8" IRON ROD WITH PERSONALIZED CAP
⊙	IRON ROD
●	STONE
⊕	MONUMENT BOX
⊕	DIAMETER
⊕	HOUSE
⊕	GARAGE
⊕	BARN
⊕	SHED
⊕	FENCE
C/L	CENTERLINE
R/W	RIGHT-OF-WAY
P/L	PROPERTY LINE
■	POST


NOTE: THIS SURVEY DOES NOT INCLUDE A TITLE SEARCH. EASEMENTS OR OTHER ENCUMBRANCES ON OR OVER THE LAND ARE NOT SHOWN ON THIS SURVEY. ANY BUILDINGS OR OTHER STRUCTURES NOT TO SCALE. I HEREBY DECLARE THAT I HAVE SURVEYED THE ABOVE DESCRIBED PROPERTY DURING FEBRUARY, MARCH AND APRIL, 2004 AND NOVEMBER, 2006. THIS SURVEY IS SUBJECT TO ALL LEGAL HIGHWAYS, EASEMENTS, RESTRICTIONS, LEASES OF RECORD AND OF RECORDS IN RESPECTIVE UTILITY OFFICES. THE BEARINGS REFERRED TO HEREON ARE BASED ON AN ASSUMED MERIDIAN AND ARE ONLY FOR THE PURPOSE OF ANGULAR MEASUREMENT.



Victor B. Koehler
VICTOR B. KOEHLER, P.S. NO. 7457
DATE 11/28/06

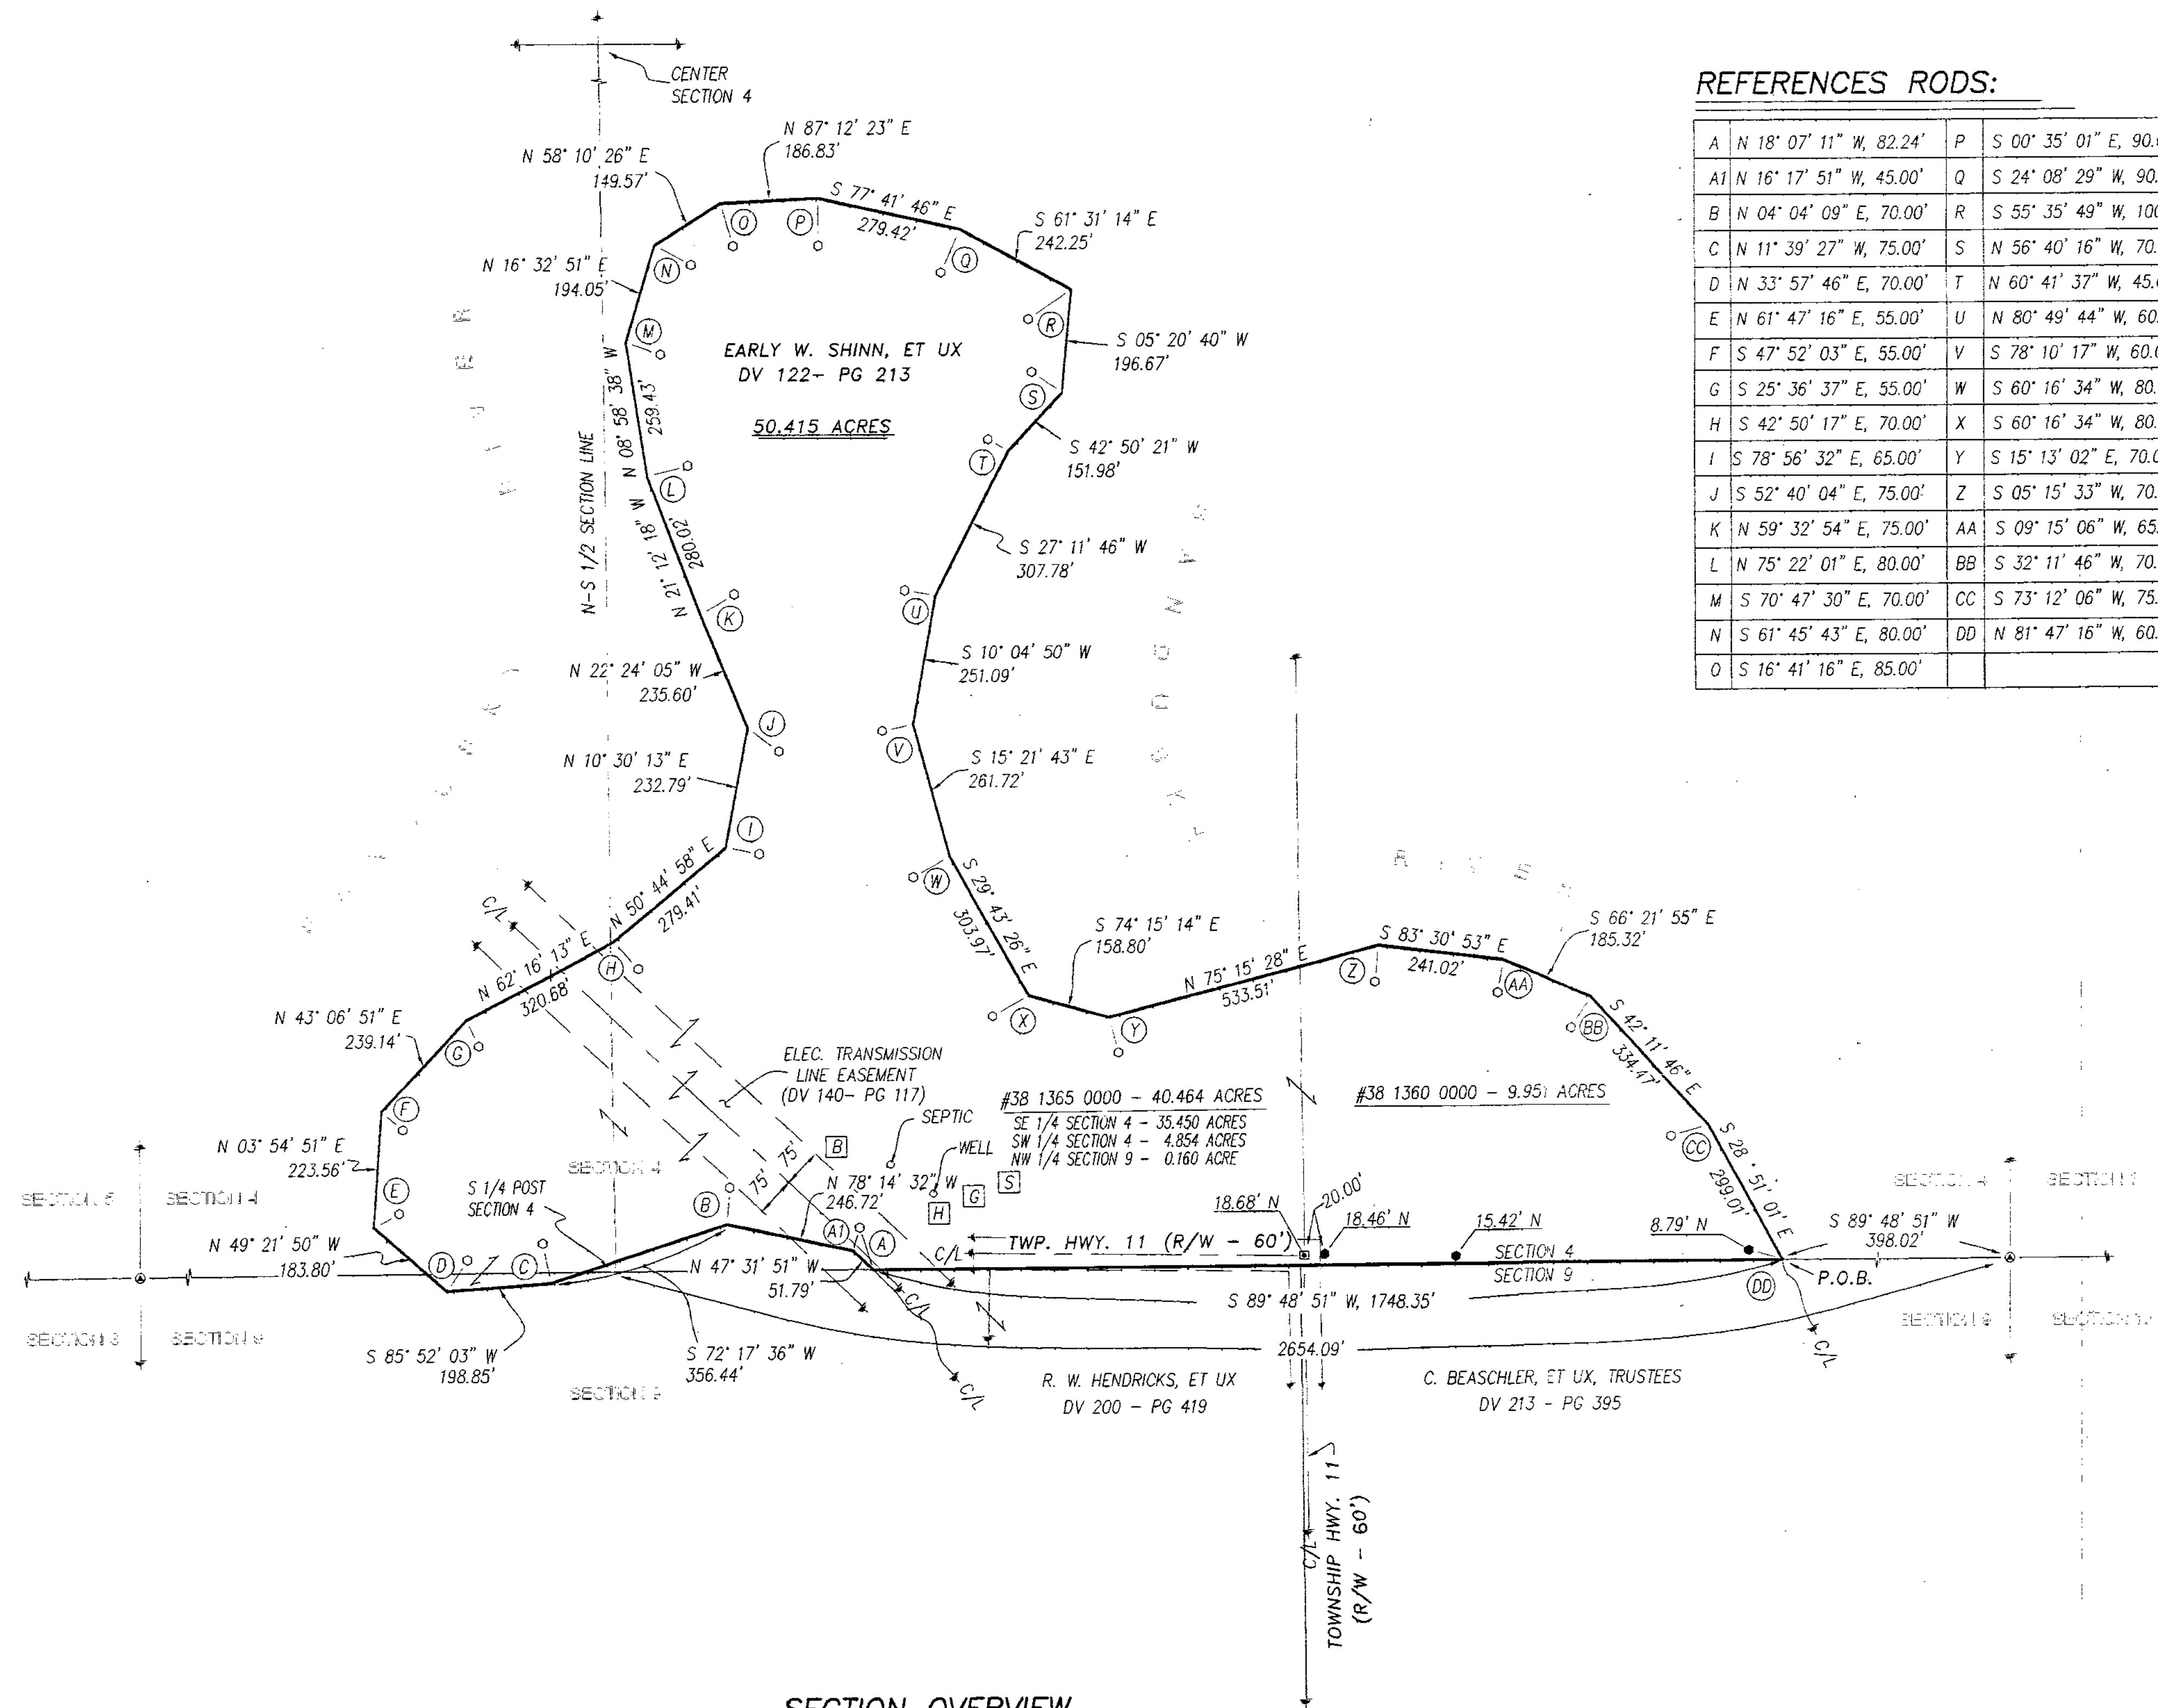

SECTION OVERVIEW

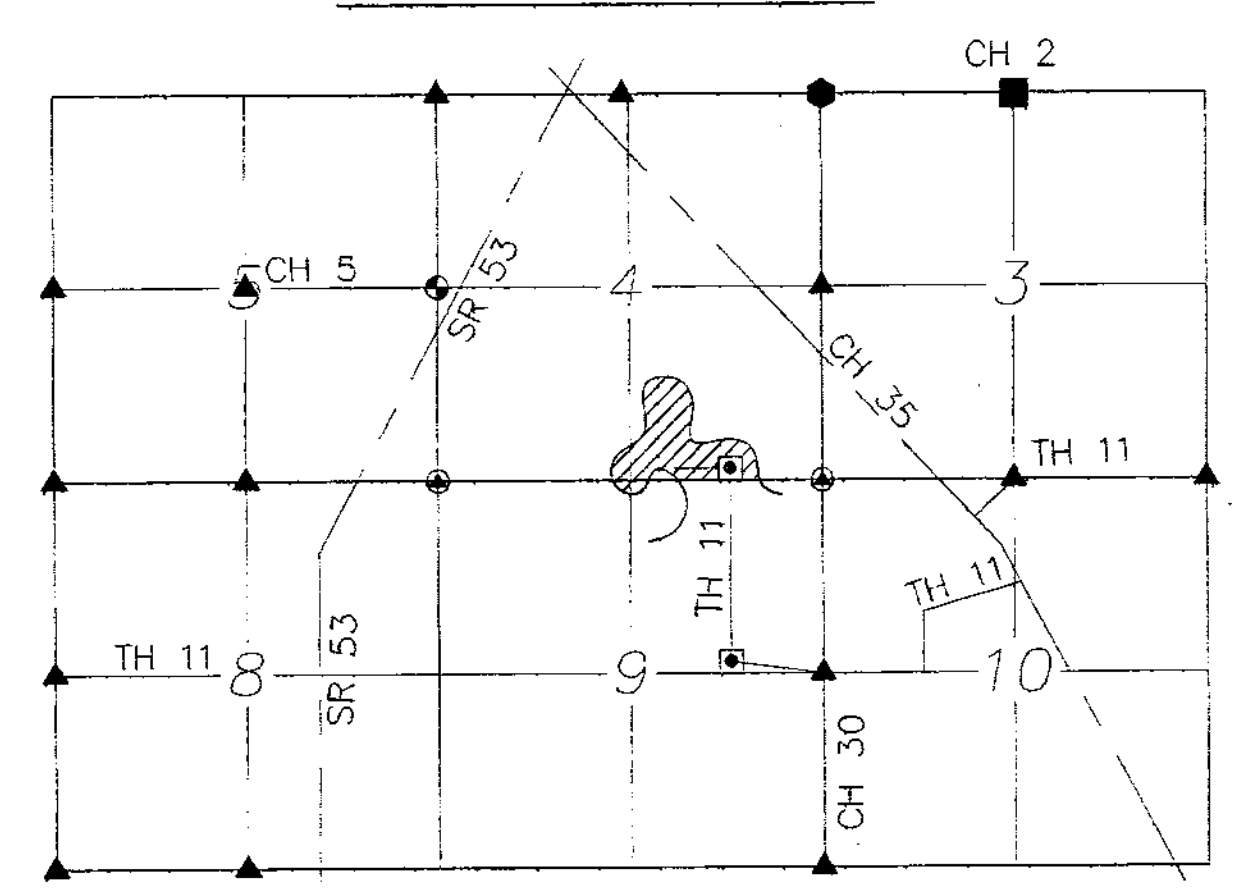

SURVEY NUMBER: 06-133
VOLUME: D PAGE: 322
DATE FILED: 11-29-06
PARCEL #: 38-1365-0000, 38-1360-0000

ALL REGIONAL PLANNING REQUIREMENTS HAVE BEEN APPROVED FOR THIS SURVEY APPLICATION # N/A

SEE REVISED
VOL D PG 333