



SECTION OVERVIEW

NOT TO SCALE

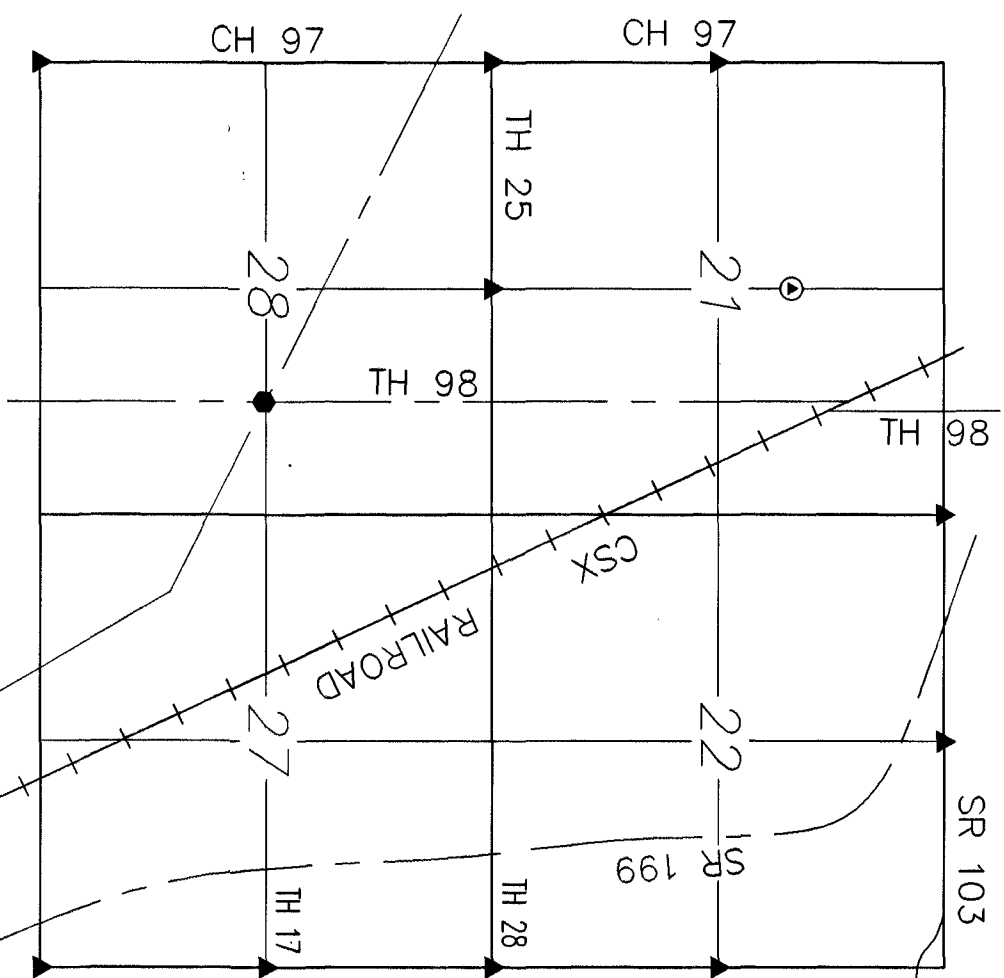

LEGEND:


SET FOUND	DESCRIPTION
●	MONUMENT
⊙	RAILROAD SPIKE
⊕	NAIL
⊖	IRON PIPE
⊗	DRILL HOLE
⊘	5/8" IRON ROD WITH PERSONALIZED CAP
⊙	IRON ROD
⊕	STONE
⊖	MONUMENT BOX
⊗	DIAMETER
⊘	HOUSE
⊙	GARAGE
⊕	BARN
⊖	SHED
⊗	FENCE
⊘	CENTERLINE
⊙	R/W
⊕	RIGHT-OF-WAY
⊖	PROPERTY LINE
⊗	P/L

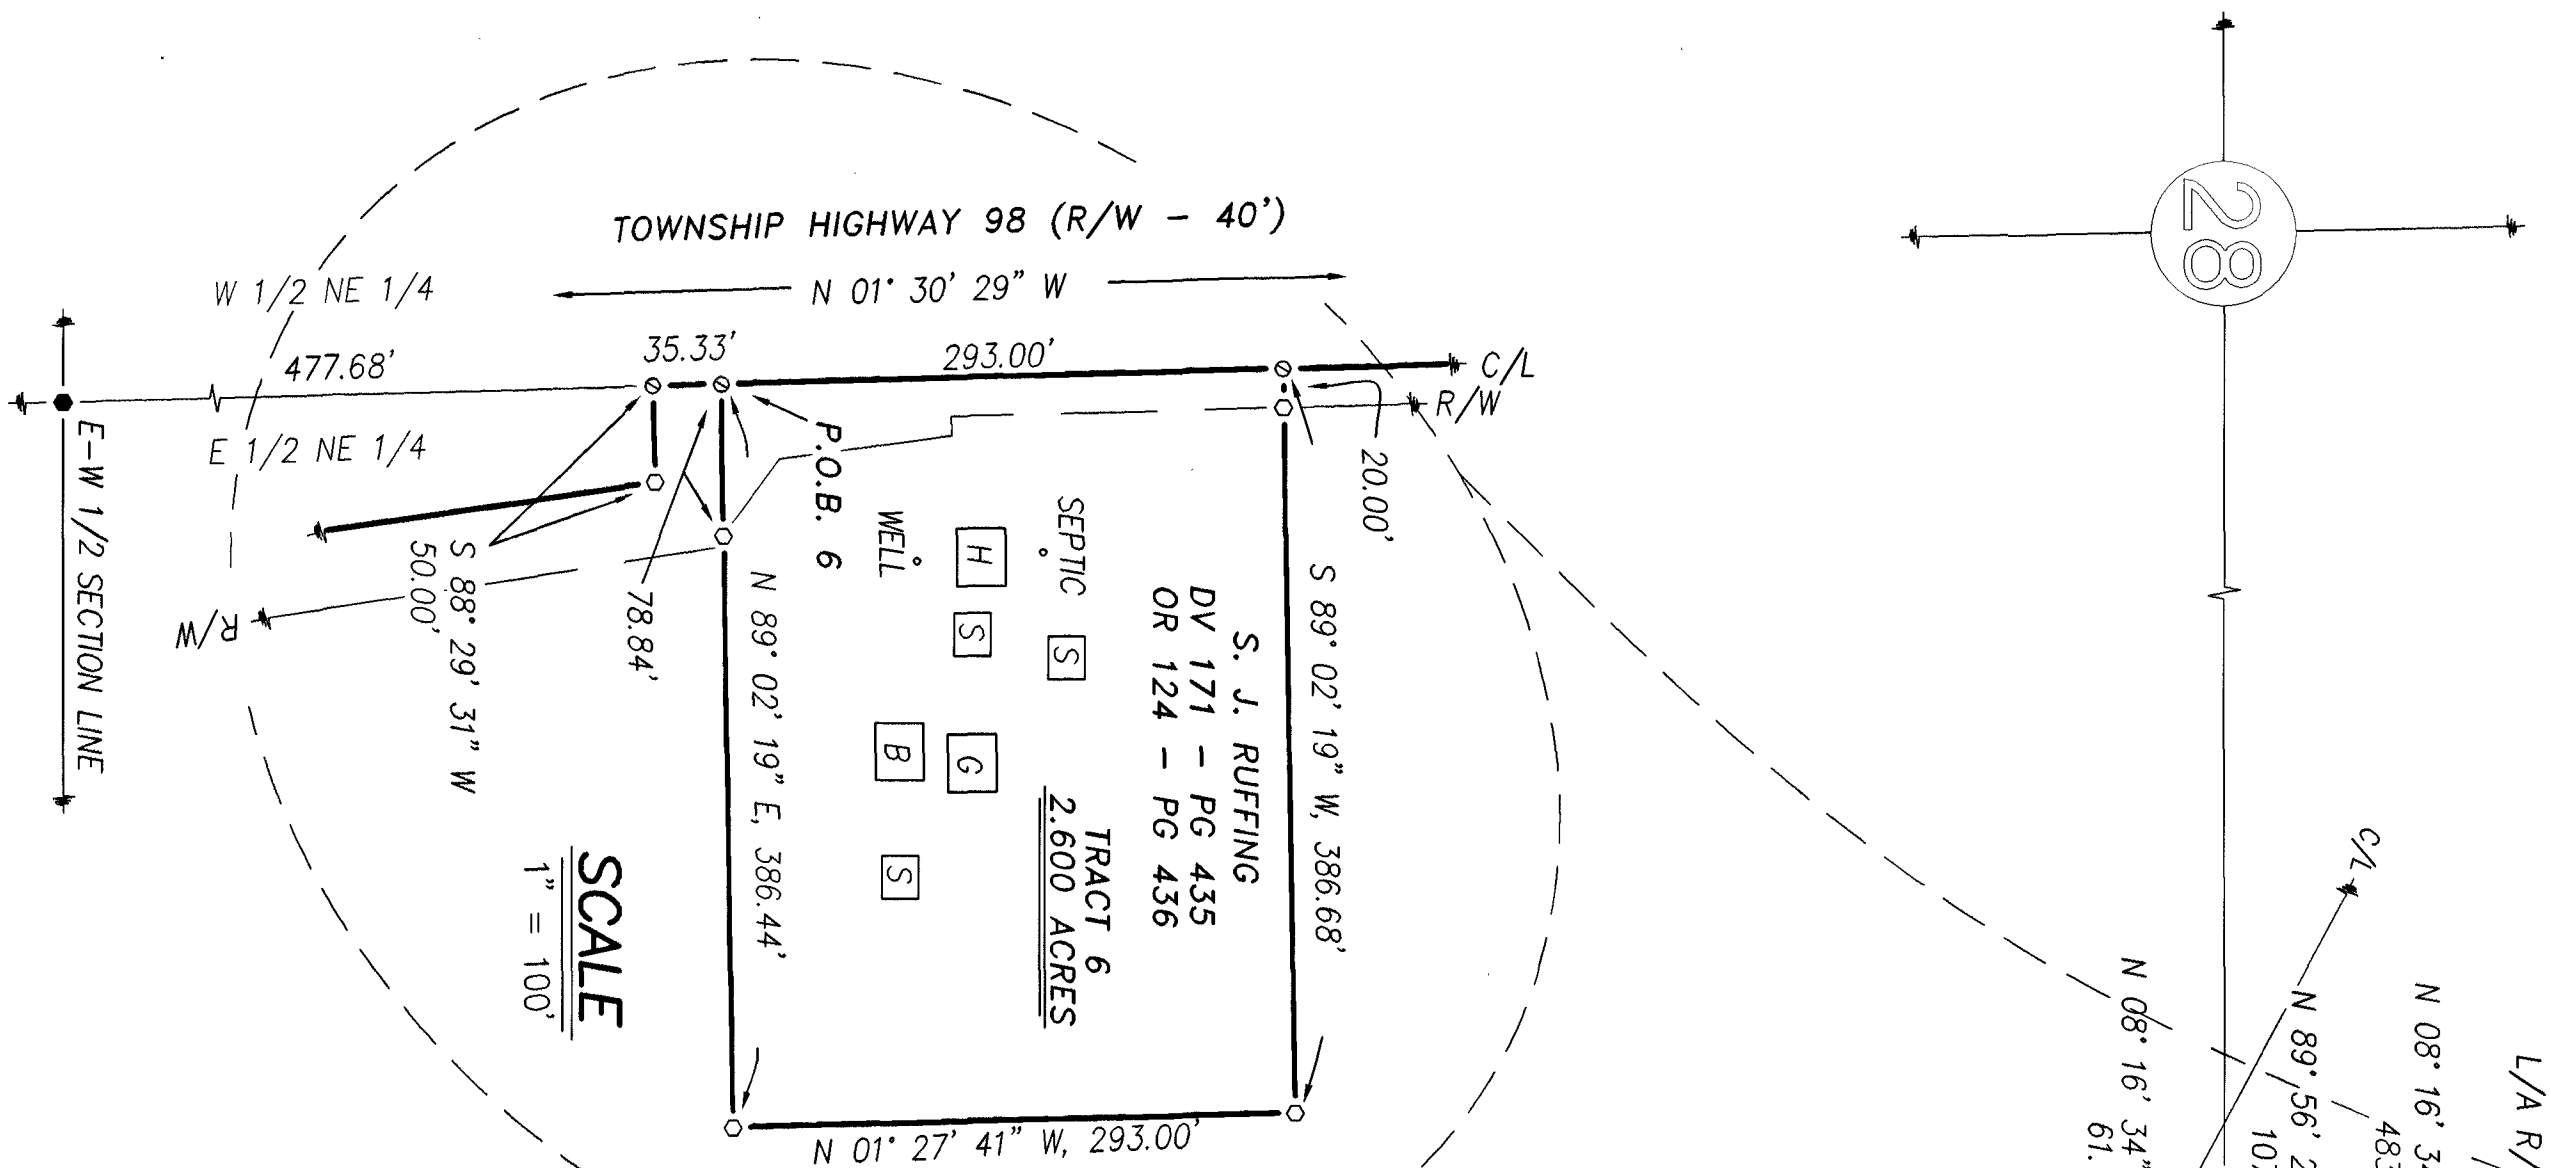



NOTE:
TRACTS 3, 4, & 5 AND THE
EAST PART OF TRACTS 1 & 2
ARE FOR ADDJONER TRANSFER
ONLY.

SCALE
1" = 100'SCALE
1" = 40'

- REFERENCES:
- DEED VOLUMES AND PAGES AS SHOWN.
 - WYANDOT COUNTY CORNERSTONE RECORDS.
 - WYANDOT COUNTY ROAD RECORDS.
 - SURVEY VOLUME 3, PAGE 238.
 - SURVEY VOLUME 5, PAGE 48.
 - SURVEY VOLUME 3, PAGE 46.
 - SURVEY VOLUME 3, PAGE 49.
 - SURVEY VOLUME 3, PAGE 505.
 - SURVEY VOLUME 3, PAGE 148.
 - SURVEY VOLUME 3, PAGE 415.
 - SURVEY VOLUME 5, PAGE 373.
 - SURVEY VOLUME 3, PAGE 468.
 - SURVEY VOLUME 5, PAGE 237.
 - SURVEY VOLUME 3, PAGE 16.
 - SURVEY VOLUME 3, PAGE 82.
 - SURVEY VOLUME 4, PAGE 465.
 - SURVEY VOLUME 5, PAGE 112.
 - SURVEY VOLUME 5, PAGE 104.
 - ORIGINAL U. S. GOVERNMENT FIELD NOTES.
 - RESPECTIVE RAILROAD RIGHT-OF-WAY PLANS.
 - ODOT R/W PLANS - WYA-23-14.78
 - WYA-23-16.06
 - SURVEY VOLUME C, PAGE 1039.

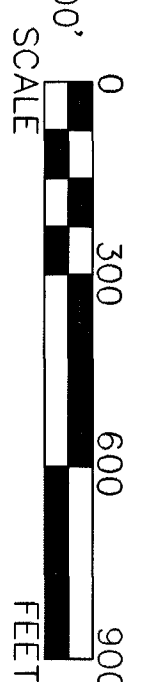


(ASSUMED)

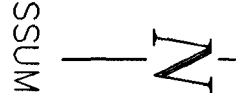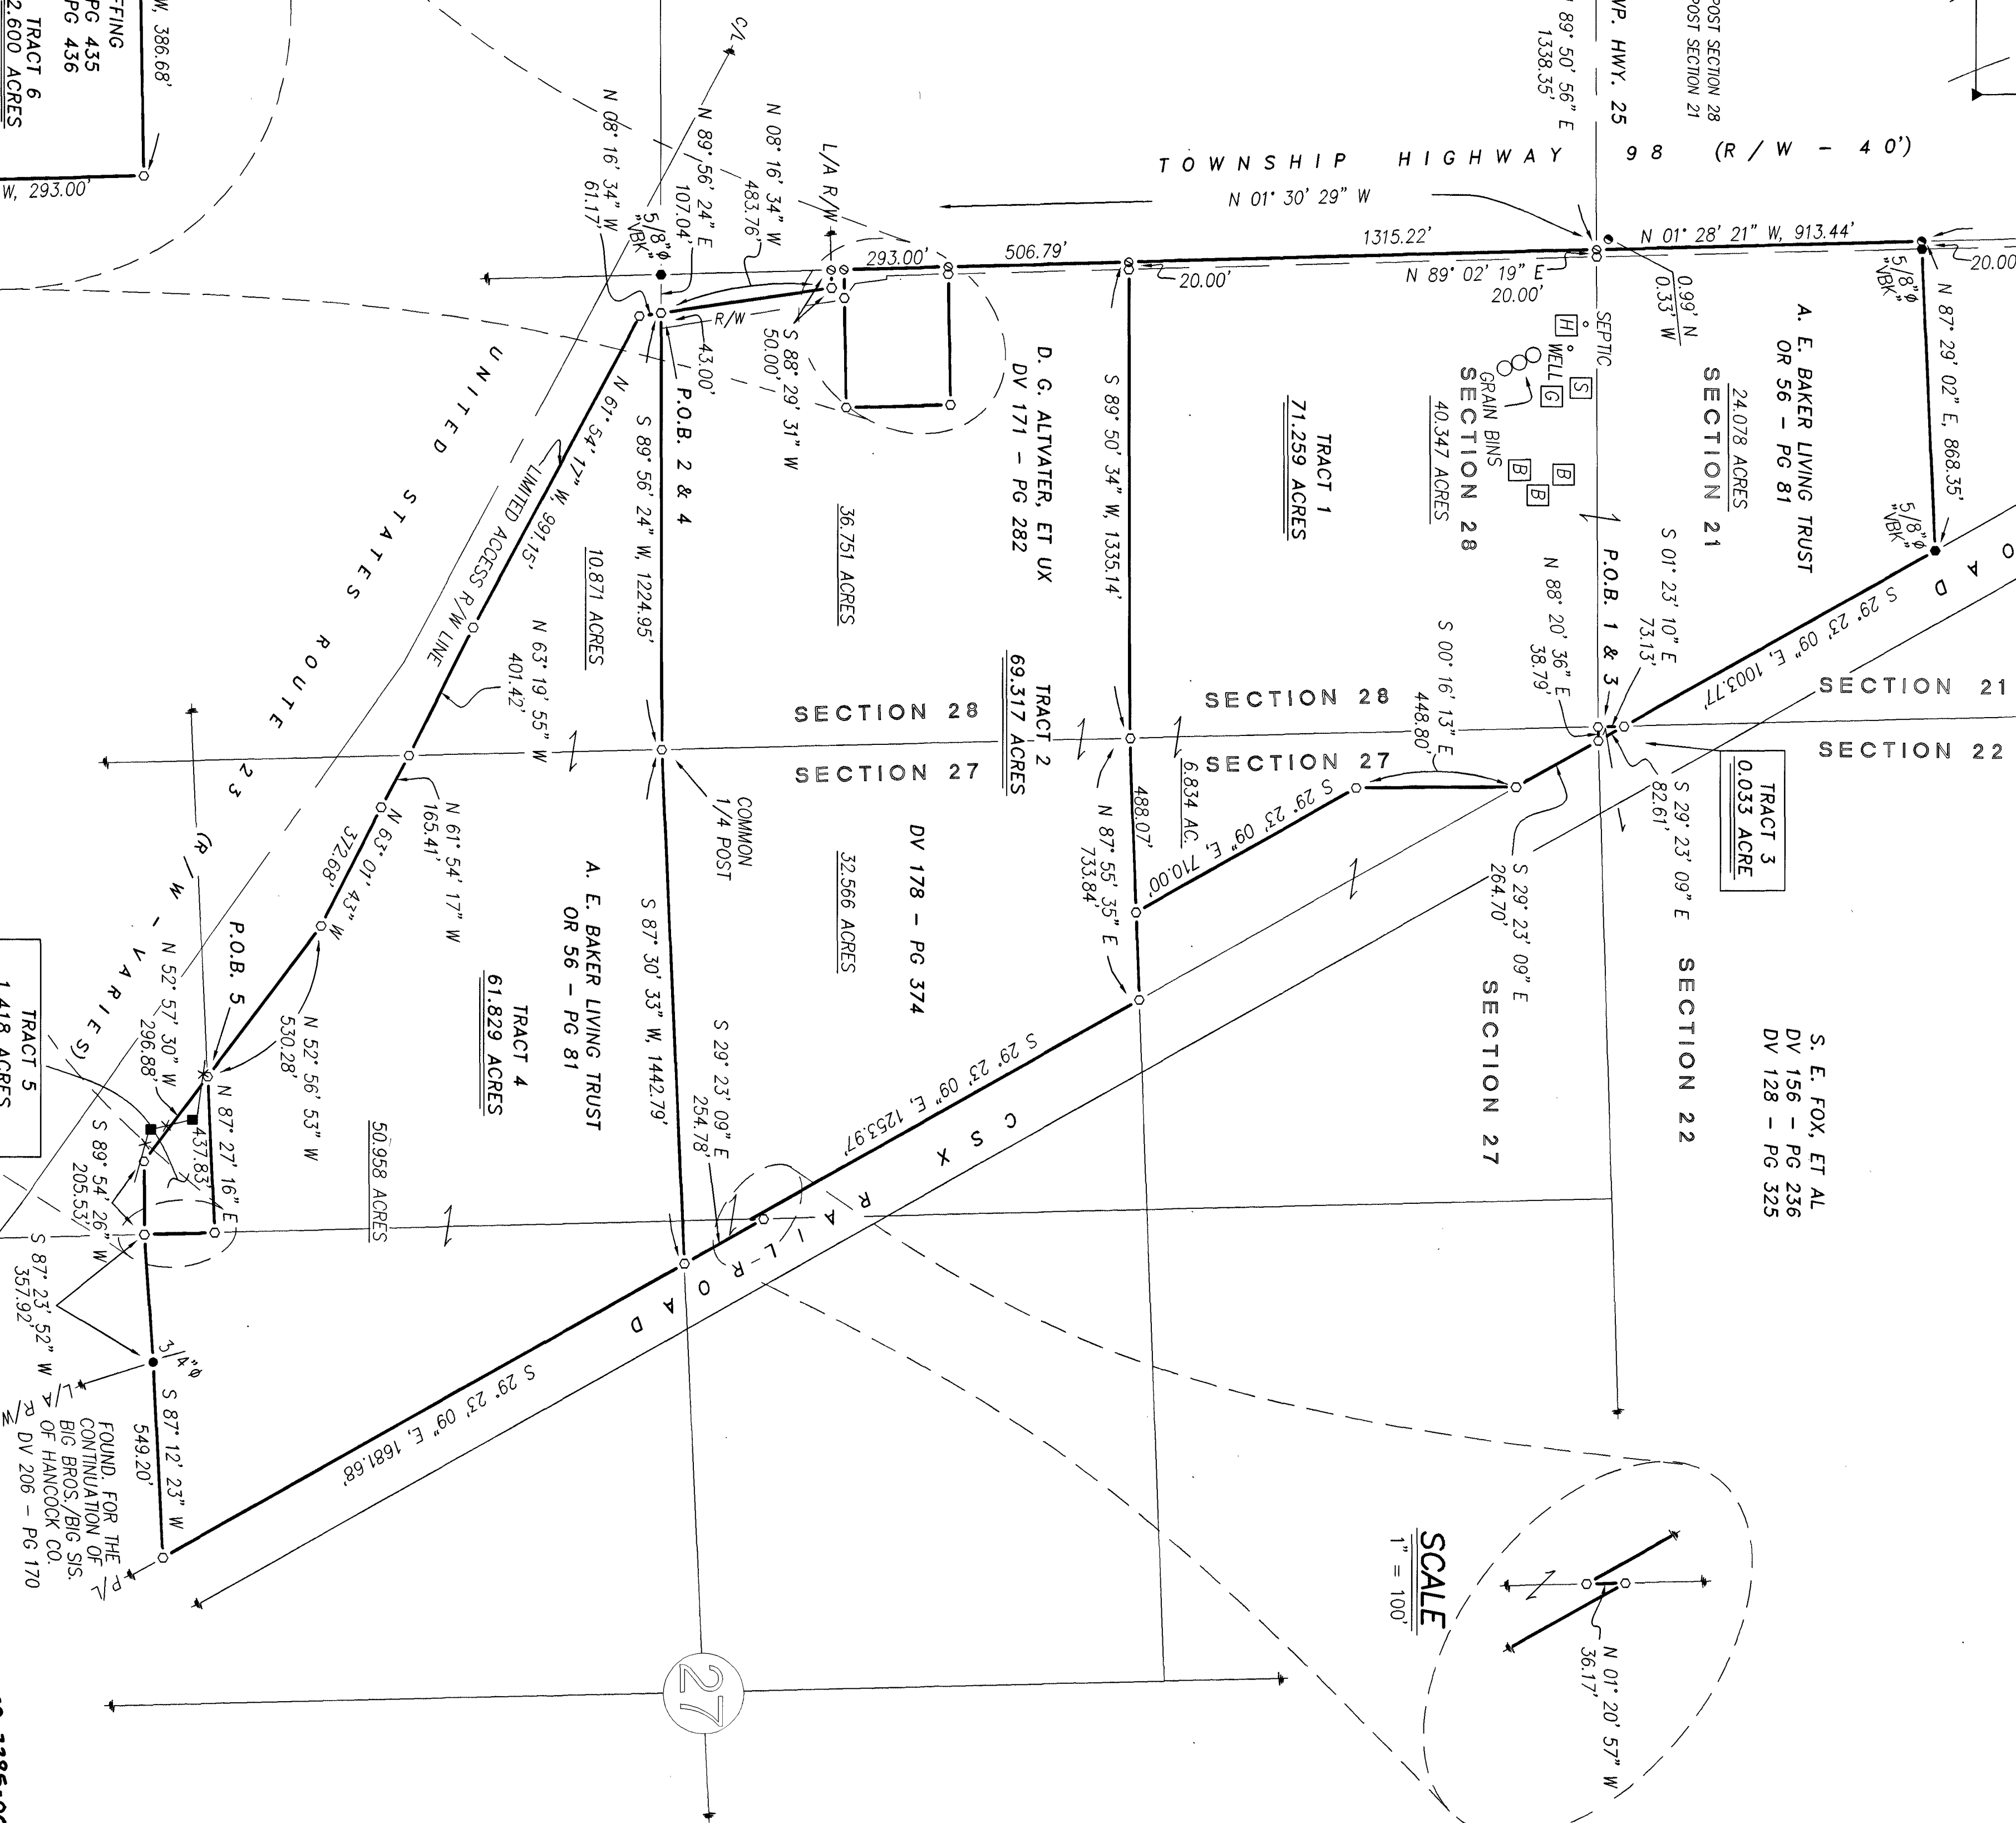SCALE
1" = 100'SCALE
1" = 100'

TRACT 5
1,418 ACRES
R. H. KEAR, ET AL
DV 144 - PG 235

SURVEY NUMBER: 07-01
VOLUME: D PAGE: 324
DATE FILED: 01-03-07
PARCEL #: 09-2355-0000
09-2340-0000
09-2305-0000
09-2370-0000
09-2315-0000

NOTE: THIS SURVEY DOES NOT INCLUDE A TITLE SEARCH.
EASEMENTS OR OTHER ENCUMBRANCES ON OR
OVER THE LAND ARE NOT SHOWN ON THIS SURVEY.
ANY BUILDINGS OR OTHER STRUCTURES NOT TO SCALE.
I HEREBY DECLARE THAT I HAVE SURVEYED THE ABOVE
DESCRIBED PROPERTY DURING NOVEMBER/DECEMBER, 2006.
THIS SURVEY IS SUBJECT TO ALL LEGAL HIGHWAYS,
EASEMENTS, RESTRICTIONS, LEASES OF RECORD
AND OF RECORDS IN RESPECTIVE UTILITY OFFICES.
THE BEARINGS REFERRED TO HEREON ARE BASED
ON AN ASSUMED MERIDIAN AND ARE ONLY FOR
THE PURPOSE OF ANGULAR MEASUREMENT.

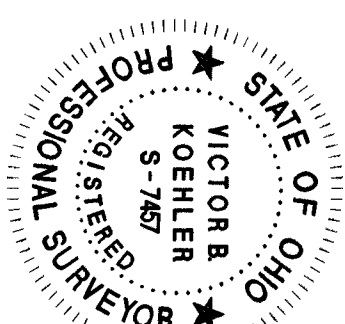

VICTOR B. KOEHLER, P.S. NO. 7457

DATE

SURVEY FOR: ADVANCED BIO-DEVELOPMENTS, LLC

KOEHLER SURVEYING, INC.

P.O. BOX 28
UPPER SANDUSKY, OHIO 43351
419-294-5388

LOCATED IN PART OF THE SW & NW QUARTERS OF SECTION 27, THE SE QUARTER
OF SECTION 21, THE SW QUARTER OF SECTION 22 AND THE NE AND SE QUARTERS,
OF SECTION 28, T-1-S, R-13-E, CRAWFORD TOWNSHIP, WANDOT COUNTY, OHIO.

DRAWN BY	CHECKED BY	REVISION
DAL	VBK	
10-19-06	12-16-06	
11-30-06		