
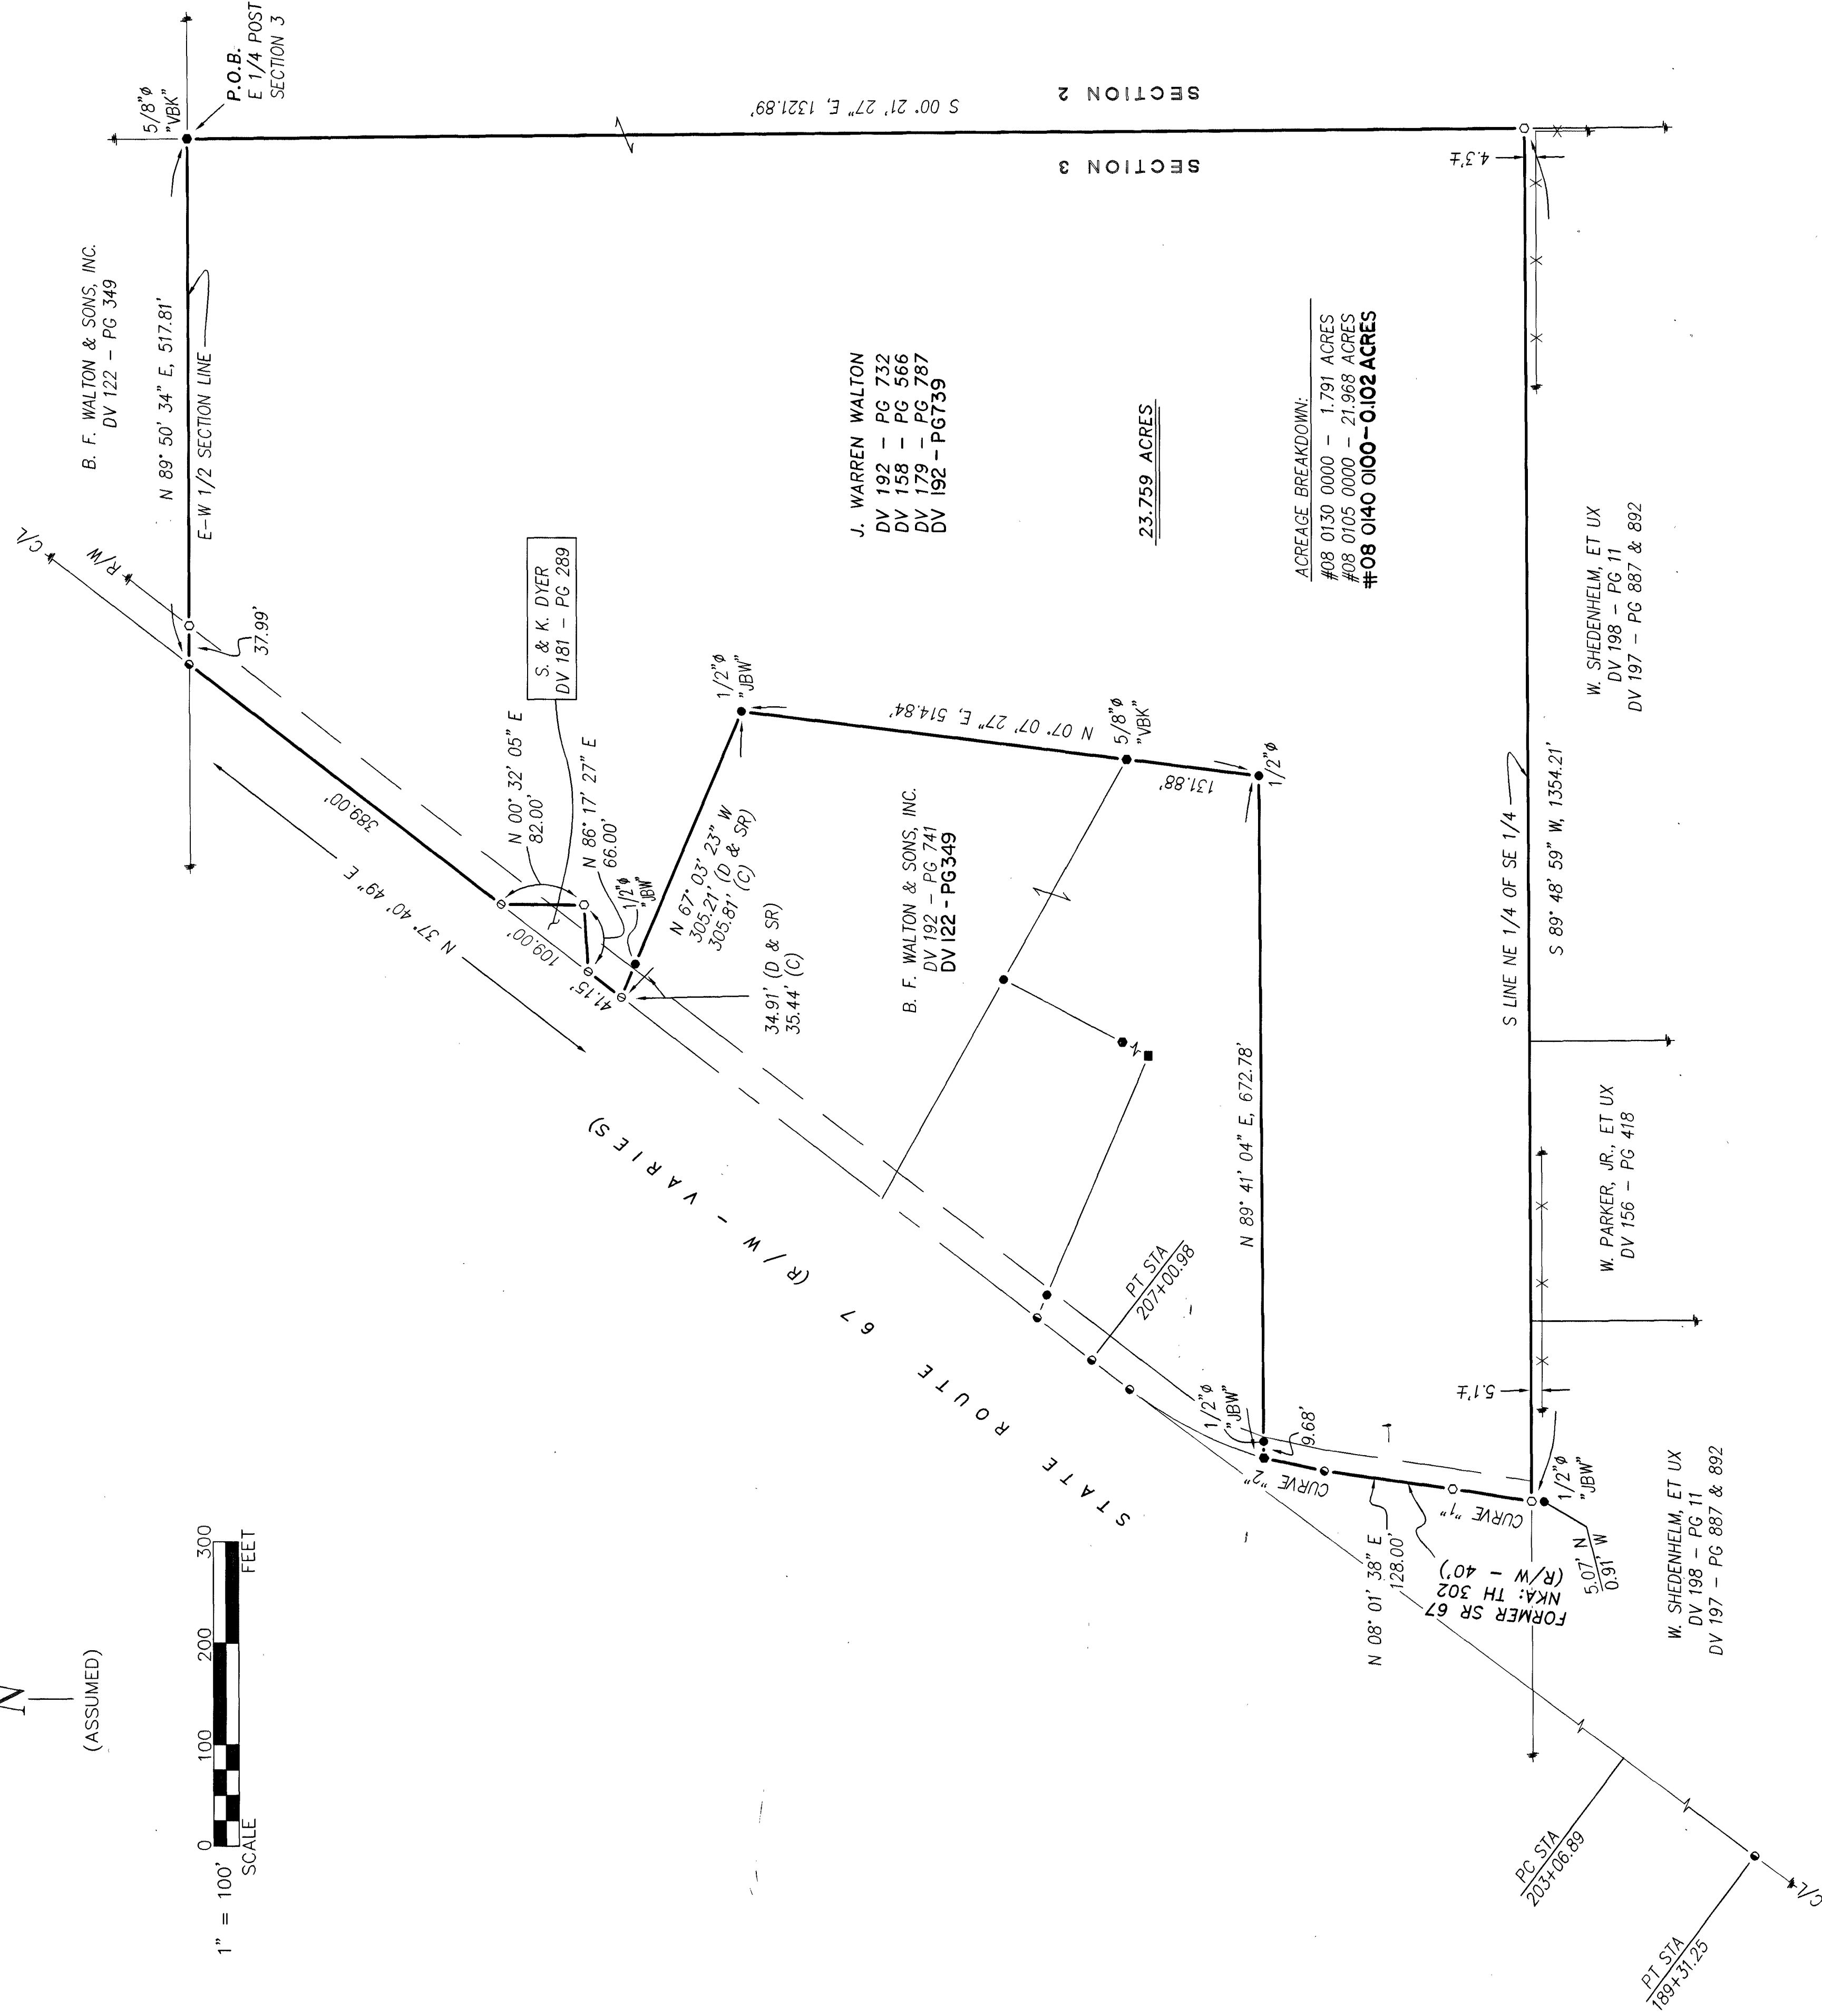


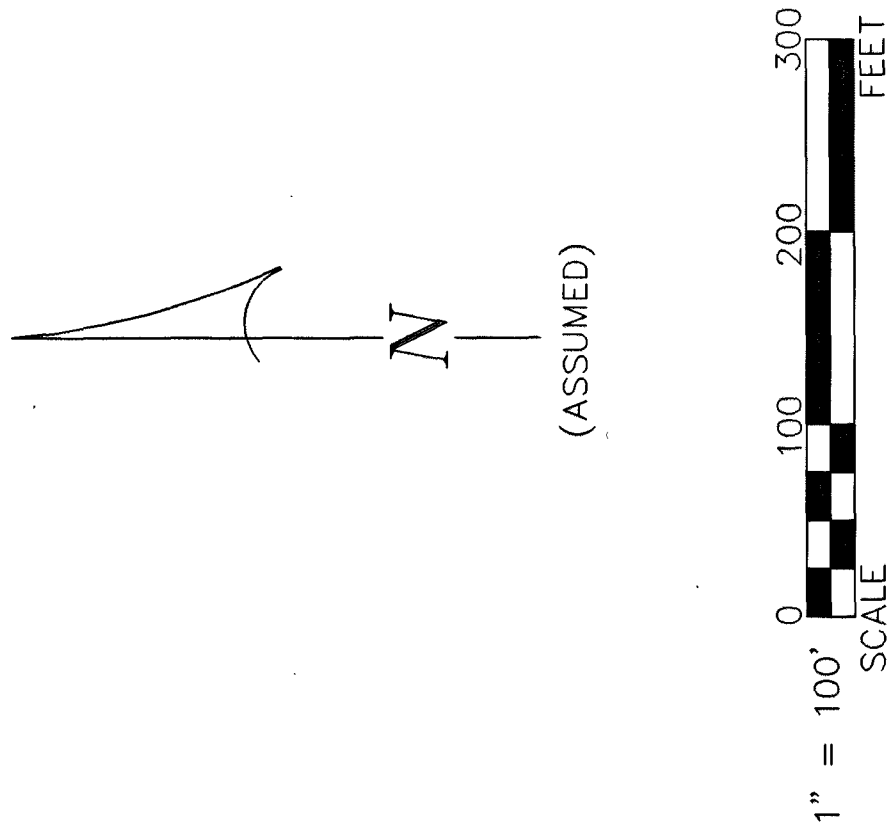

CURVE DATA:

CURVE "1":
R = 1910.08'
LC = 78.75'
CH = 78.74'
CH BRG = N 09° 12' 30" E
CURVE "2":
R = 409.08'
LC = 61.30'
CH = 61.24'
CH BRG = N 12° 21' 55" E

LEGEND:

SET FOUND	DESCRIPTION
⊙	MONUMENT
⊕	RAILROAD SPIKE
⊖	NAIL
⊗	IRON PIPE
⊙	DRILL HOLE
⊙	5/8" IRON ROD WITH PERSONALIZED CAP
●	IRON ROD
▲	STONE
■	MONUMENT BOX
□	DEED PLAT
P	MEASURED
M	CALCULATED
C	DIAMETER
∅	SURVEY RECORD
SR	HOUSE
■	GARAGE
■	BARN
■	SHED
■	FENCE
C/L	CENTERLINE
R/W	RIGHT-OF-WAY
P/L	PROPERTY LINE
■	POST

REFERENCES:

—DEED VOLUMES AND PAGES AS SHOWN.
—SURVEY VOLUME 8, PAGE 217.
—SURVEY VOLUME 6, PAGE 540.
—SURVEY VOLUME D, PAGE 104.
—SURVEY VOLUME D, PAGE 283.
—SURVEY VOLUME C, PAGE 1050.
—WYANDOT COUNTY CORNERSTONE RECORDS.
—WYANDOT COUNTY ROAD RECORDS.
—ORIGINAL U. S. GOVERNMENT FIELD NOTES.

SURVEY NUMBER: 01-05
VOLUME: D PAGE: 327
DATE FILED: 01-11-07
PARCEL #: 01-0100-0100, 01-0105-0000

ALL REGIONAL PLANNING REQUIREMENTS HAVE BEEN APPROVED FOR THIS SURVEY APPLICATION # N/A

NOTE: THIS SURVEY DOES NOT INCLUDE A TITLE SEARCH, EASEMENTS OR OTHER ENCUMBRANCES ON OR OVER THE LAND ARE NOT SHOWN ON THIS SURVEY. ANY BUILDINGS OR OTHER STRUCTURES NOT TO SCALE. I HEREBY DECLARE THAT I HAVE SURVEYED THE ABOVE DESCRIBED PROPERTY DURING DECEMBER, 2006. THIS SURVEY IS SUBJECT TO ALL LEGAL HIGHWAYS, EASEMENTS, RESTRICTIONS, LEASES OF RECORD, AND OF RECORDS IN RESPECTIVE UTILITY OFFICES. THE BEARINGS REFERRED TO HEREON ARE BASED ON AN ASSUMED MERIDIAN AND ARE ONLY FOR THE PURPOSE OF AN ANGULAR MEASUREMENT.



Victor B. Koehler
VICTOR B. KOEHLER, P.S. NO. 7457
DATE 01/02/07

DRAWN BY DAL 12-29-06

CHECKED BY VBK 01-02-07

REVISION

SURVEY FOR: J. WARREN WALTON

06043-S

LOCATED IN PART OF THE SOUTHEAST QUARTER OF SECTION 3, T-2-S, R-14-E, CRANE TOWNSHIP, WYANDOT COUNTY, OHIO.

KOEHLER SURVEYING, INC.

P.O. BOX 28
UPPER SANDUSKY, OHIO 43351
419-294-5388