

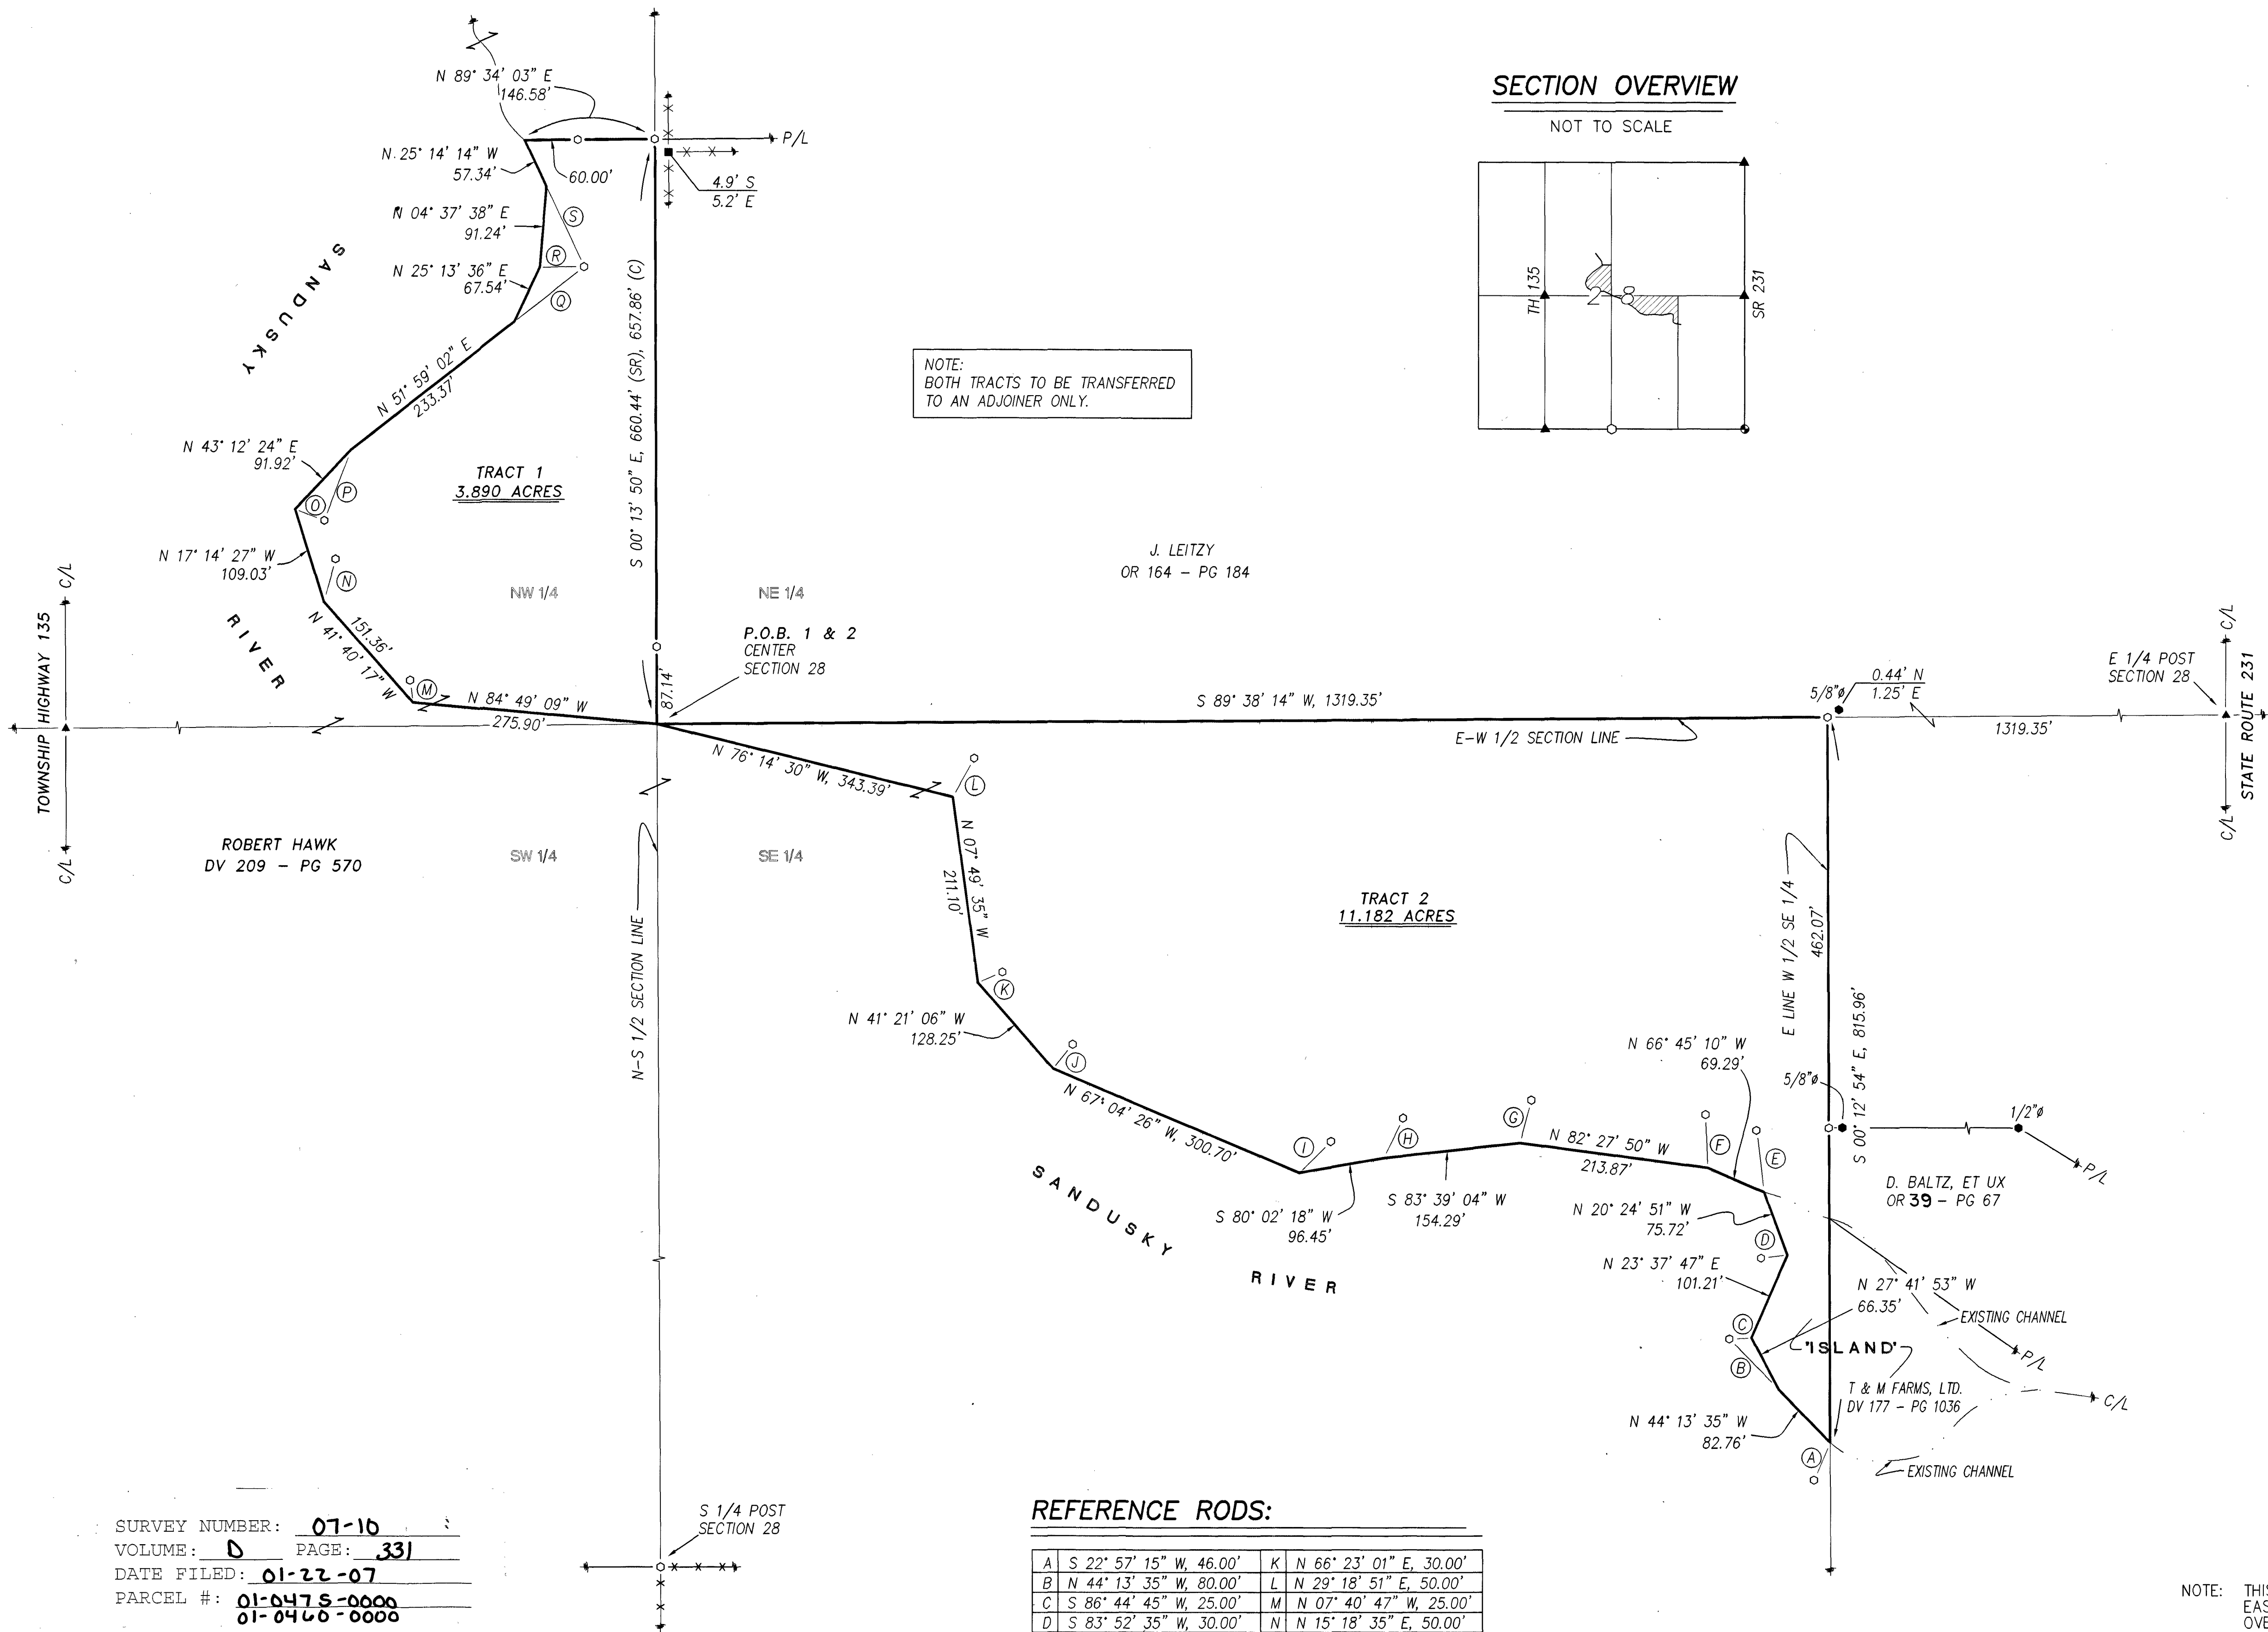


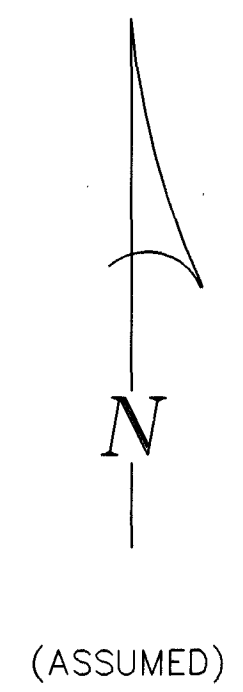

SECTION OVERVIEW

NOT TO SCALE

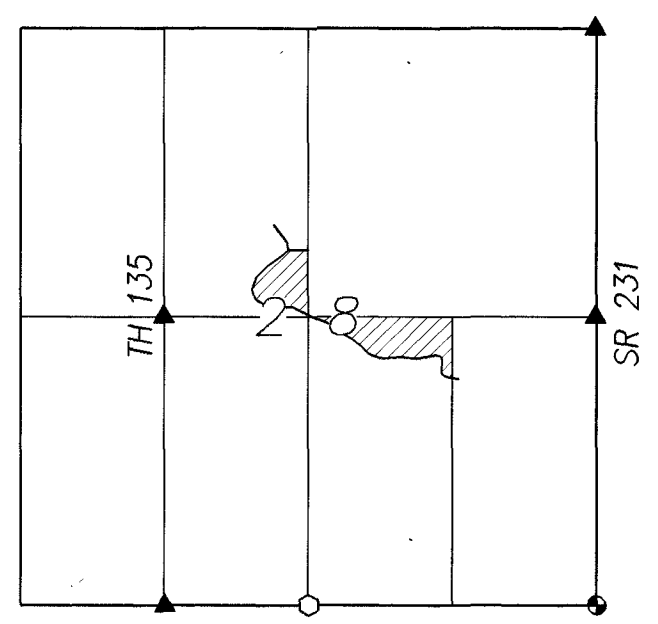

(ASSUMED)



REFERENCES:

- DEED VOLUMES AND PAGES AS SHOWN.
- SURVEY VOLUME C, PAGE 788.
- SURVEY VOLUME 8, PAGE 244.
- SURVEY VOLUME 5, PAGE 370.
- ORIGINAL U. S. GOVERNMENT FIELD NOTES.
- WYANDOT COUNTY CORNERSTONE RECORDS.
- WYANDOT COUNTY ROAD RECORDS.

LEGEND:

SET	FOUND	DESCRIPTION
⊗	⊗	MONUMENT
⊙	⊙	RAILROAD SPIKE
⊘	⊘	NAIL
⊚	⊚	IRON PIPE
⊛	⊛	DRILL HOLE
⊜	⊜	5/8" IRON ROD WITH PERSONALIZED CAP
⊝	⊝	IRON ROD
●	●	STONE
⬢	⬢	MONUMENT BOX
D	D	DEED
P	P	PLAT
M	M	MEASURED
C	C	CALCULATED
Ø	Ø	DIAMETER
SR	SR	SURVEY RECORD
⌂	⌂	HOUSE
⌂	⌂	GARAGE
⌂	⌂	BARN
⌂	⌂	SHED
X	X	FENCE
C/L	C/L	CENTERLINE
R/W	R/W	RIGHT-OF-WAY
P/L	P/L	PROPERTY LINE
■	■	POST

REFERENCE RODS:

A S 22° 57' 15" W, 46.00'	K N 66° 23' 01" E, 30.00'
B N 44° 13' 35" W, 80.00'	L N 29° 18' 51" E, 50.00'
C S 86° 44' 45" W, 25.00'	M N 07° 40' 47" W, 25.00'
D S 83° 52' 35" W, 30.00'	N N 15° 18' 35" E, 50.00'
E N 06° 59' 50" W, 70.00'	O S 69° 10' 54" E, 35.00'
F N 02° 09' 27" W, 60.00'	P S 20° 49' 36" W, 85.00'
G N 15° 13' 28" E, 50.00'	Q N 51° 59' 02" E, 100.00'
H N 25° 52' 57" E, 50.00'	R N 89° 26' 23" E, 50.00'
I N 45° 00' 00" E, 50.00'	S S 25° 14' 14" E, 100.00'
J N 38° 52' 06" E, 35.00'	

NOTE: THIS SURVEY DOES NOT INCLUDE A TITLE SEARCH. EASEMENTS OR OTHER ENCUMBRANCES ON OR OVER THE LAND ARE NOT SHOWN ON THIS SURVEY. ANY BUILDINGS OR OTHER STRUCTURES NOT TO SCALE. I HEREBY DECLARE THAT I HAVE SURVEYED THE ABOVE DESCRIBED PROPERTY DURING DECEMBER, 2006. THIS SURVEY IS SUBJECT TO ALL LEGAL HIGHWAYS, EASEMENTS, RESTRICTIONS, LEASES OF RECORD AND OF RECORDS IN RESPECTIVE UTILITY OFFICES. THE BEARINGS REFERRED TO HEREON ARE BASED ON AN ASSUMED MERIDIAN AND ARE ONLY FOR THE PURPOSE OF ANGULAR MEASUREMENT.



Victor B. Koehler
VICTOR B. KOEHLER, P.S. NO. 7457
DATE 01/16/07

SURVEY NUMBER: 07-16
VOLUME: D PAGE: 33
DATE FILED: 01-22-07
PARCEL #: 01-0475-0000
01-0460-0000

ALL REGIONAL PLANNING REQUIREMENTS HAVE BEEN APPROVED FOR THIS SURVEY APPLICATION # N/A