
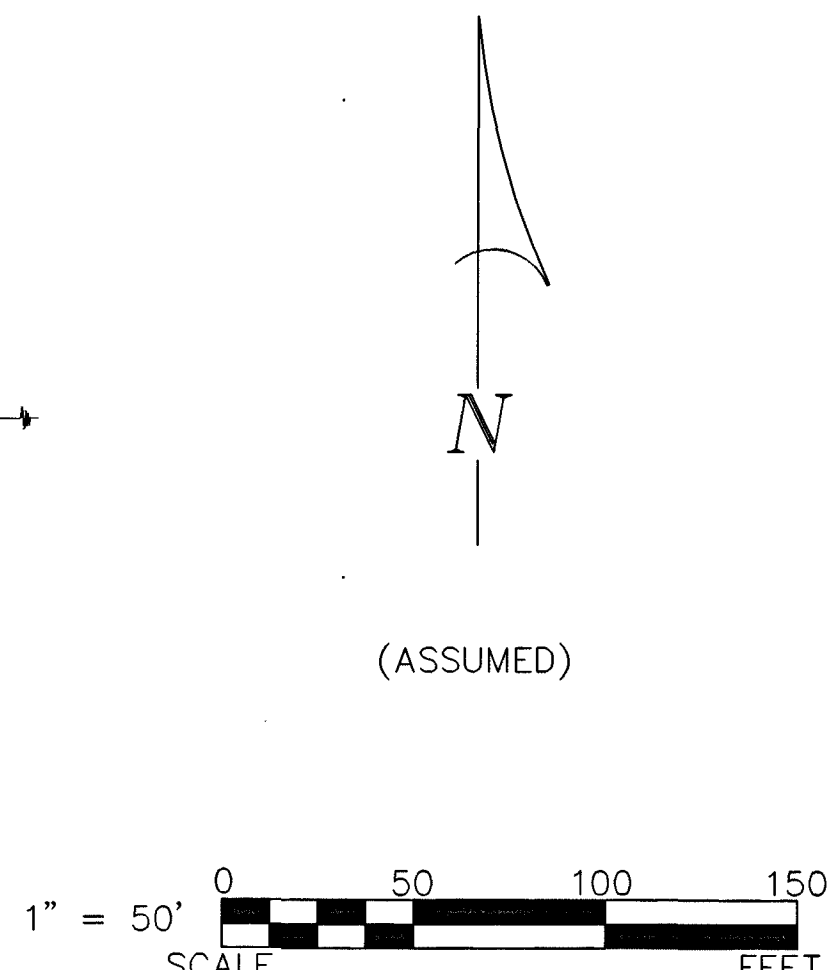


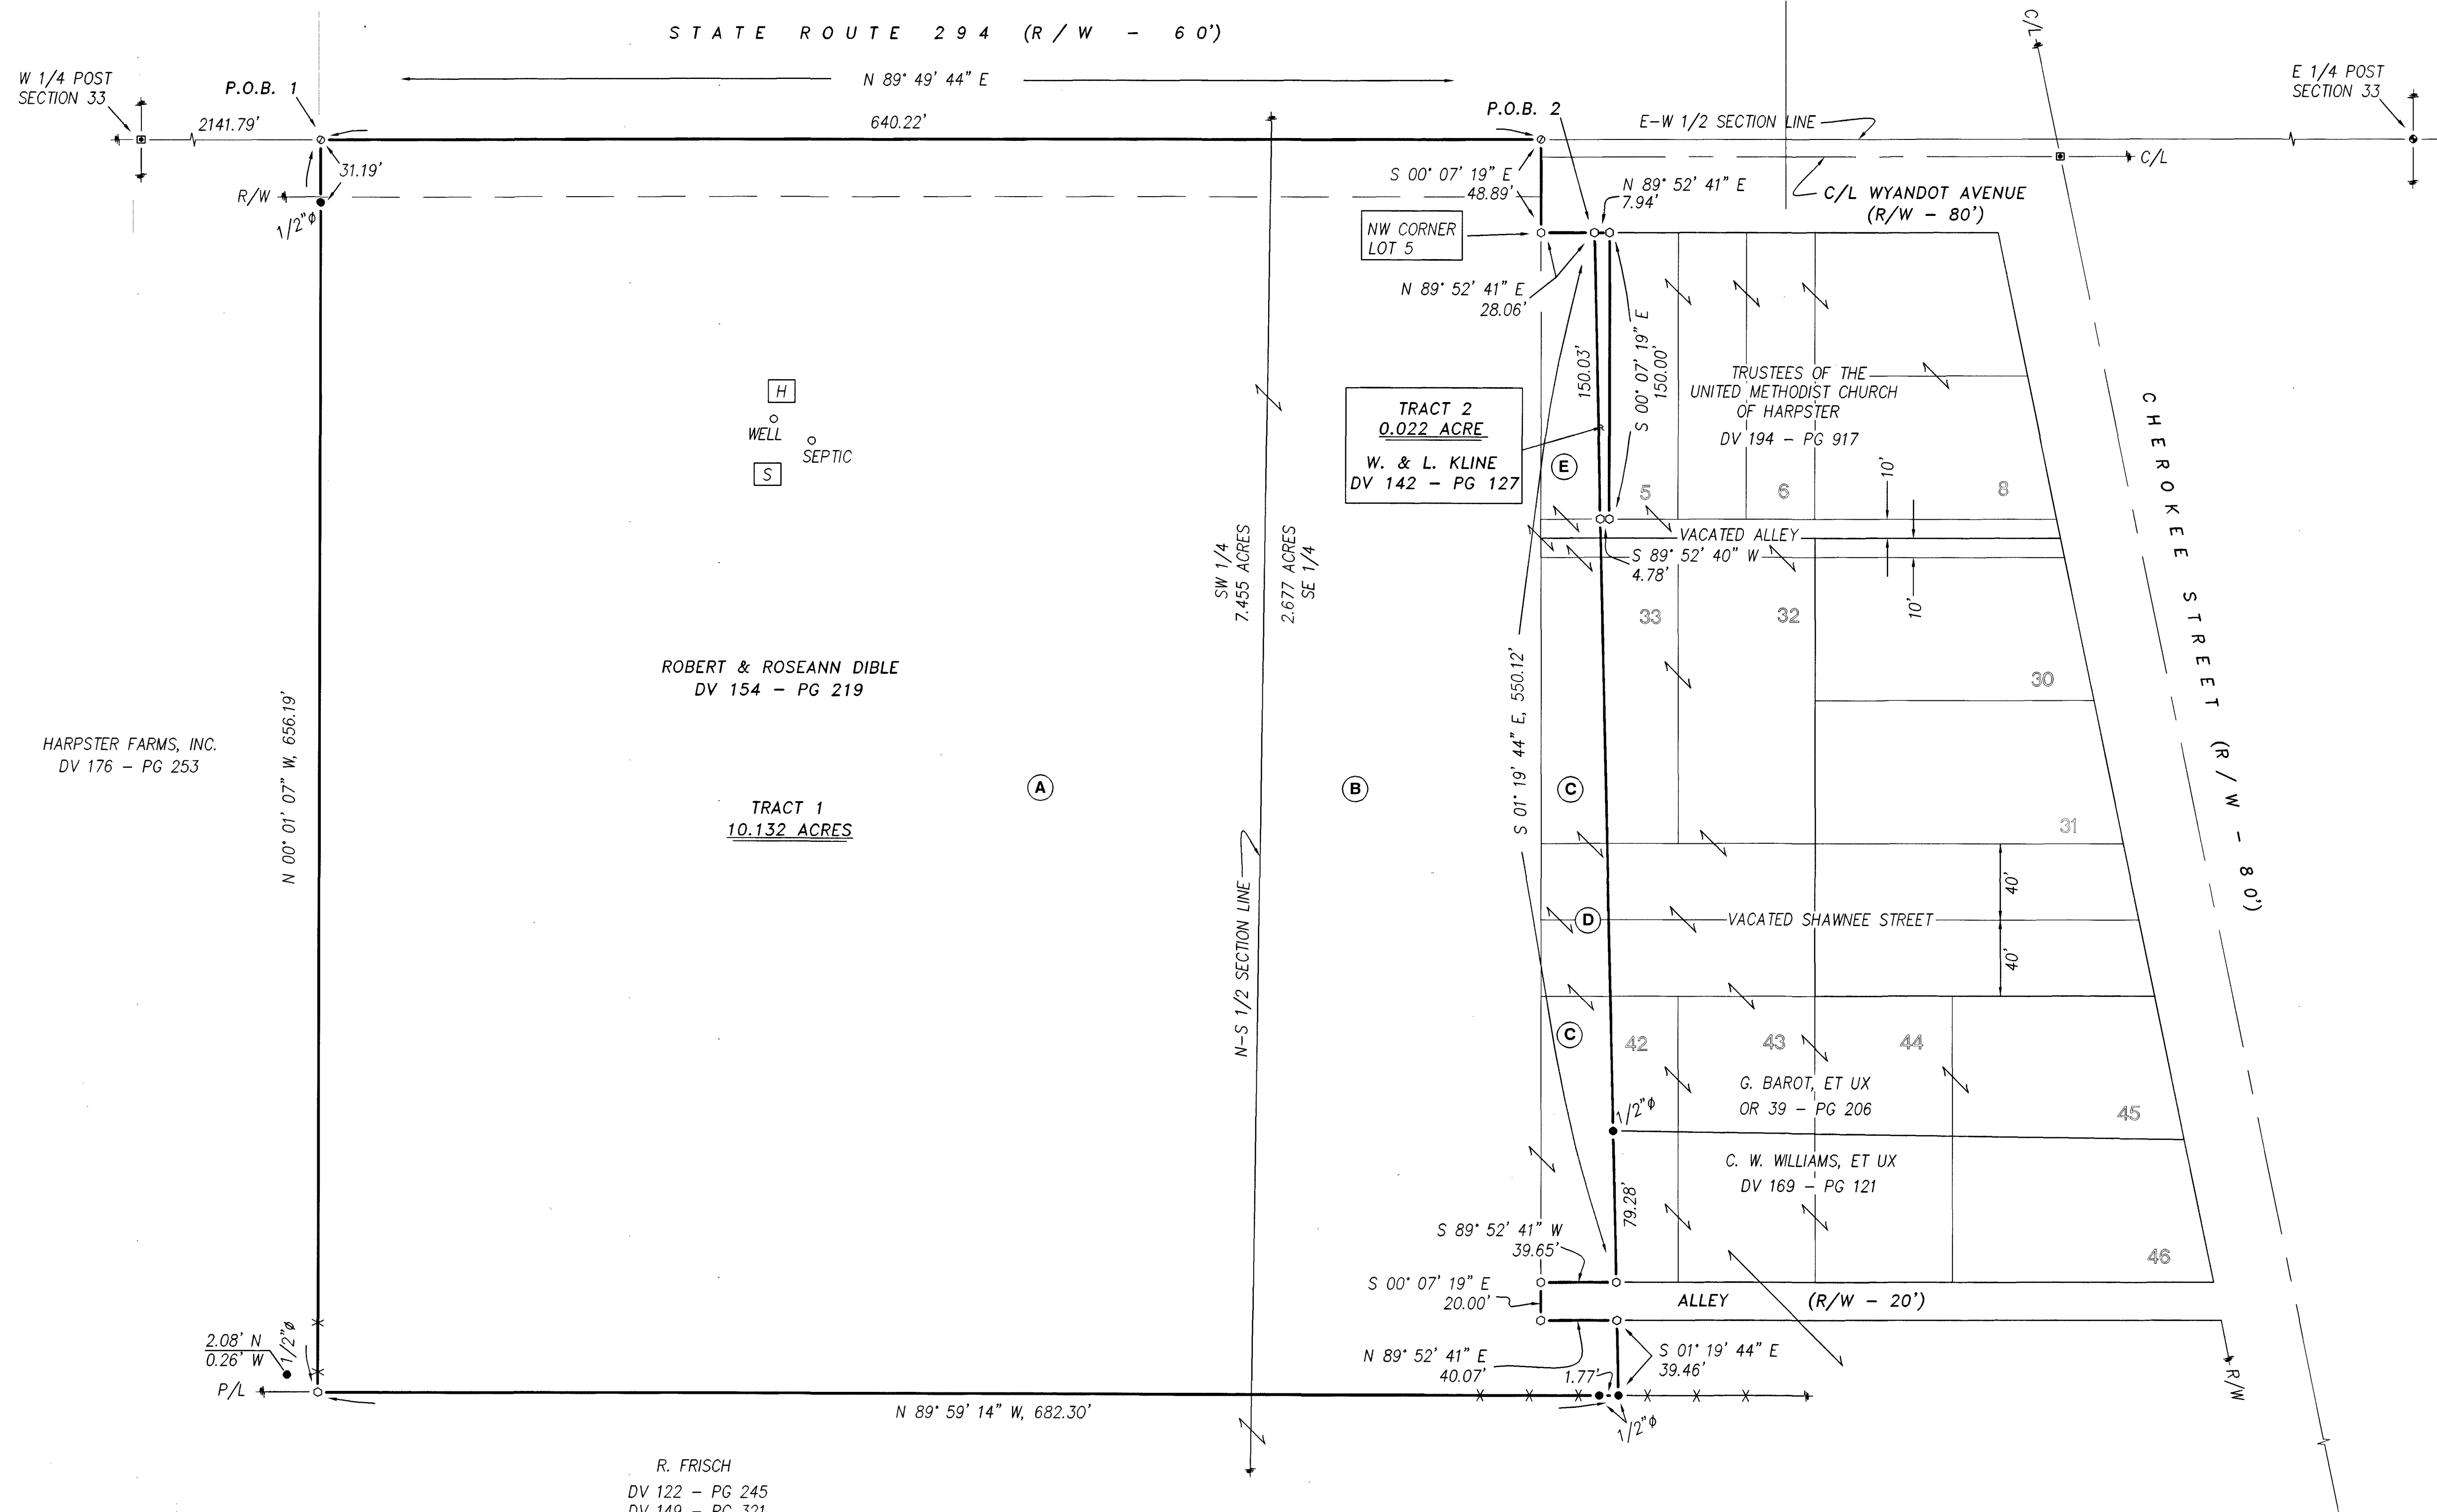

LEGEND:

SET FOUND	DESCRIPTION
⊙	MONUMENT
⊕	RAILROAD SPIKE
⊗	NAIL
⊙	IRON PIPE
⊙	DRILL HOLE
⊙	5/8\"/>

SURVEY NUMBER: 07-60
VOLUME: D PAGE: 348
DATE FILED: 07-24-07
PARCEL #: 27-0355-0000 27-0848-0000
27-0360-0000 27-0830-0000
27-0365-0000

ALL REGIONAL PLANNING
REQUIREMENTS HAVE BEEN
APPROVED FOR THIS SURVEY
APPLICATION # N/A Existing

REFERENCES:

- DEED VOLUMES AND PAGES AS SHOWN.
- SURVEY VOLUME 5, PAGE 53.
- SURVEY VOLUME 5, PAGE 5.
- SURVEY VOLUME 9, PAGE 209.
- WYANDOT COUNTY CORNERSTONE RECORDS.
- WYANDOT COUNTY ROAD RECORDS.
- CABINET A, SLIDES 137 & 138, RECORDER'S OFFICE.
- ORIGINAL U. S. GOVERNMENT FIELD NOTES.

ACREAGE BREAKDOWN OF TRACT 1:

A	#27 0825 0000	- 7.455 ACRES
B	#27 0830 0000	- 2.249 ACRES
C	#27 0360 0000	- 0.253 ACRES
D	#27 0355 0000	- 0.066 ACRES
E	#27 0365 0000	- 0.109 ACRES
TOTAL		- 10.132 ACRES



NOTE:
THIS SURVEY DOES NOT INCLUDE A TITLE SEARCH.
EASEMENTS OR OTHER ENCUMBRANCES ON OR
OVER THE LAND ARE NOT SHOWN ON THIS SURVEY.
ANY BUILDINGS OR OTHER STRUCTURES NOT TO SCALE.
I HEREBY DECLARE THAT I HAVE SURVEYED THE ABOVE
DESCRIBED PROPERTY DURING JUNE, 2007.
THIS SURVEY IS SUBJECT TO ALL LEGAL HIGHWAYS,
EASEMENTS, RESTRICTIONS, LEASES OF RECORD
AND OF RECORDS IN RESPECTIVE UTILITY OFFICES.
THE BEARINGS REFERRED TO HEREON ARE BASED
ON AN ASSUMED MERIDIAN AND ARE ONLY FOR
THE PURPOSE OF ANGULAR MEASUREMENT.

Victor B. Koehler 07/06/07
VICTOR B. KOEHLER, P.S. NO. 7457 DATE

KOEHLER SURVEYING, INC.
P. O. BOX 28
SANDUSKY, OHIO 43351
419-294-5388

SURVEY FOR: ROBERT DIBLE
BEING A PARCEL OF LAND SITUATED IN PART OF THE SE 1/4 & SW 1/4 OF SECTION 33,
T-3-S, R-14-E, IN THE VILLAGE OF HARPSTER AND ALSO PART OF THE ORIGINAL PLAT OF
FOWLER CITY (NKA: THE VILLAGE OF HARPSTER), WYANDOT COUNTY, OHIO

REVISIONS:	
CHECKED:	VBK 07-06-07
DRAWN:	DAL 06-21-07

1 / 1

07056-S