
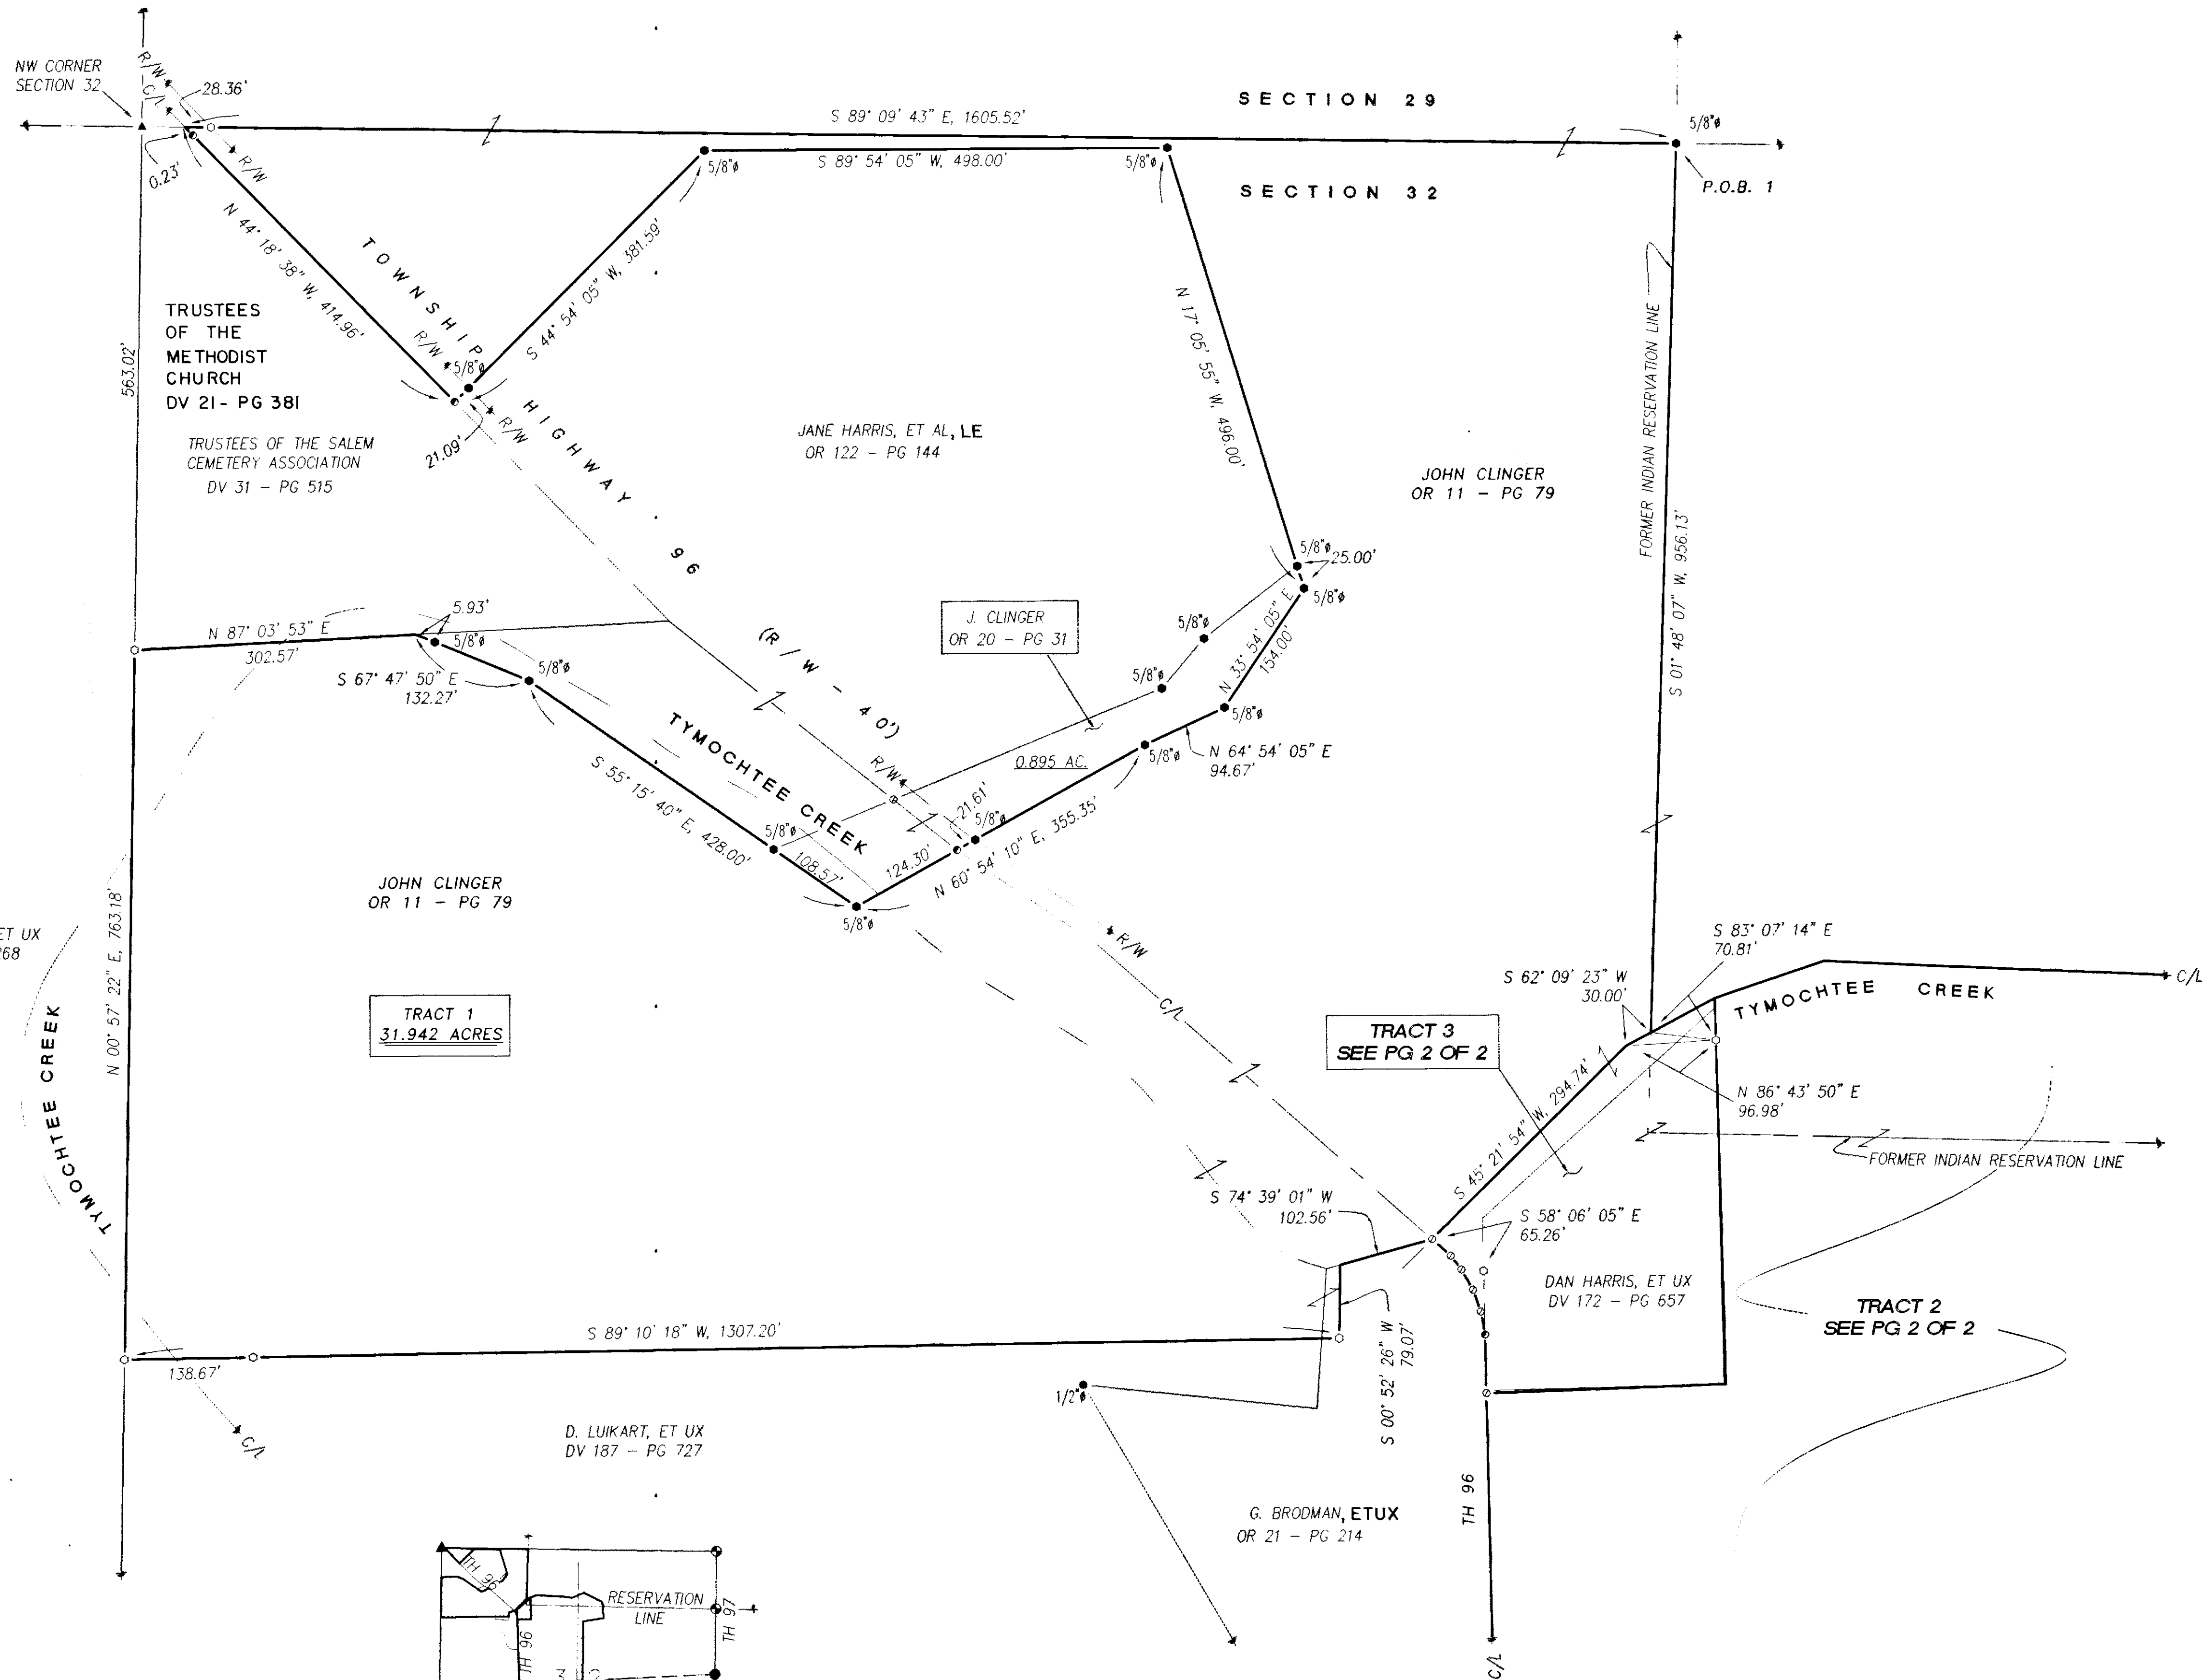


LEGEND:	
⊙	MONUMENT
⊗	RAILROAD SPIKE
⊙	NAIL
⊙	IRON PIPE
⊙	DRILL HOLE
⊙	5/8" IRON ROD WITH PERSONALIZED CAP
⊙	IRON ROD
●	STONE
■	MONUMENT BOX
□	DEED
□	PLAT
□	MEASURED
□	CALCULATED
□	DIAMETER
□	SURVEY RECORD
□	HOUSE
□	GARAGE
□	BARN
□	SHED
□	FENCE
C/L	CENTERLINE
R/W	RIGHT-OF-WAY
P/L	PROPERTY LINE
■	POST

REFERENCES:

- DEED VOLUMES AND PAGES AS SHOWN.
- SURVEY VOLUME 5, PAGE 402.
- SURVEY VOLUME 2, PAGE 166.
- SURVEY VOLUME D, PAGE 222.
- SURVEY VOLUME C, PAGE 394.
- SURVEY VOLUME D, PAGE 183.
- WYANDOT COUNTY CORNERSTONE RECORDS.
- WYANDOT COUNTY ROAD RECORDS.
- ORIGINAL U. S. GOVERNMENT FIELD NOTES.


NOTE: THIS SURVEY DOES NOT INCLUDE A TITLE SEARCH. EASEMENTS OR OTHER ENCUMBRANCES ON OR OVER THE LAND ARE NOT SHOWN ON THIS SURVEY. ANY BUILDINGS OR OTHER STRUCTURES NOT TO SCALE. I HEREBY DECLARE THAT I HAVE SURVEYED THE ABOVE DESCRIBED PROPERTY DURING SEPTEMBER, 2007. THIS SURVEY IS SUBJECT TO ALL LEGAL HIGHWAYS, EASEMENTS, RESTRICTIONS, LEASES OF RECORD AND OF RECORDS IN RESPECTIVE UTILITY OFFICES. THE BEARINGS REFERRED TO HEREON ARE BASED ON AN ASSUMED MERIDIAN AND ARE ONLY FOR THE PURPOSE OF ANGULAR MEASUREMENT.

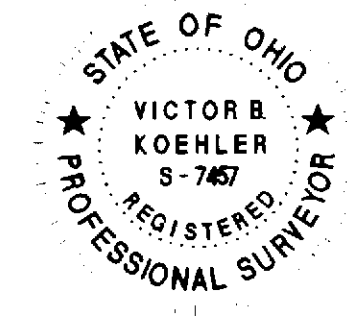

Victor B. Koehler
VICTOR B. KOEHLER, P.S. NO. 7457
10/13/07
DATE

SURVEY NUMBER: 07-87
VOLUME: D PAGE: 357-1
DATE FILED: 11-14-07
PARCEL #: 20-0690-0000 20-0700-0000

ALL REGIONAL PLANNING REQUIREMENTS HAVE BEEN APPROVED FOR THIS SURVEY APPLICATION # N/A

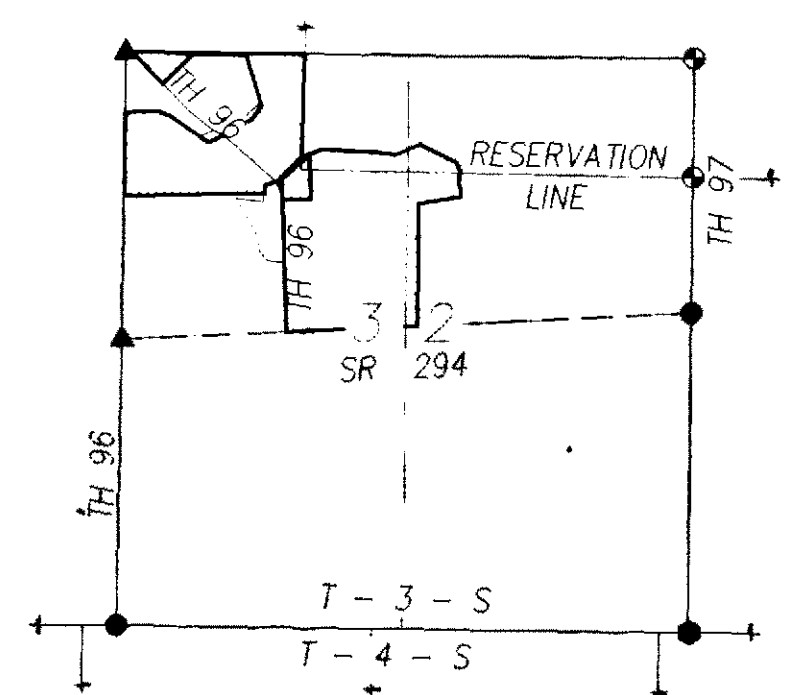


SECTION OVERVIEW
NOT TO SCALE

KOEHLER SURVEYING, INC.
P. O. BOX 28 UPPER SANDUSKY, OHIO 43351
419-294-5388

SURVEY FOR: JOHN CLINGER
BEING A PARCEL OF LAND SITUATED IN PART OF THE NE & NW QUARTERS OF SECTION 32, T-3-S, R-13-E, MIFFLIN TOWNSHIP, WYANDOT COUNTY, OHIO

DRAWN:	CHECKED:	REVISIONS:
DAL	VBK	
09-20-07	09-28-07	
1	2	
07116-S		

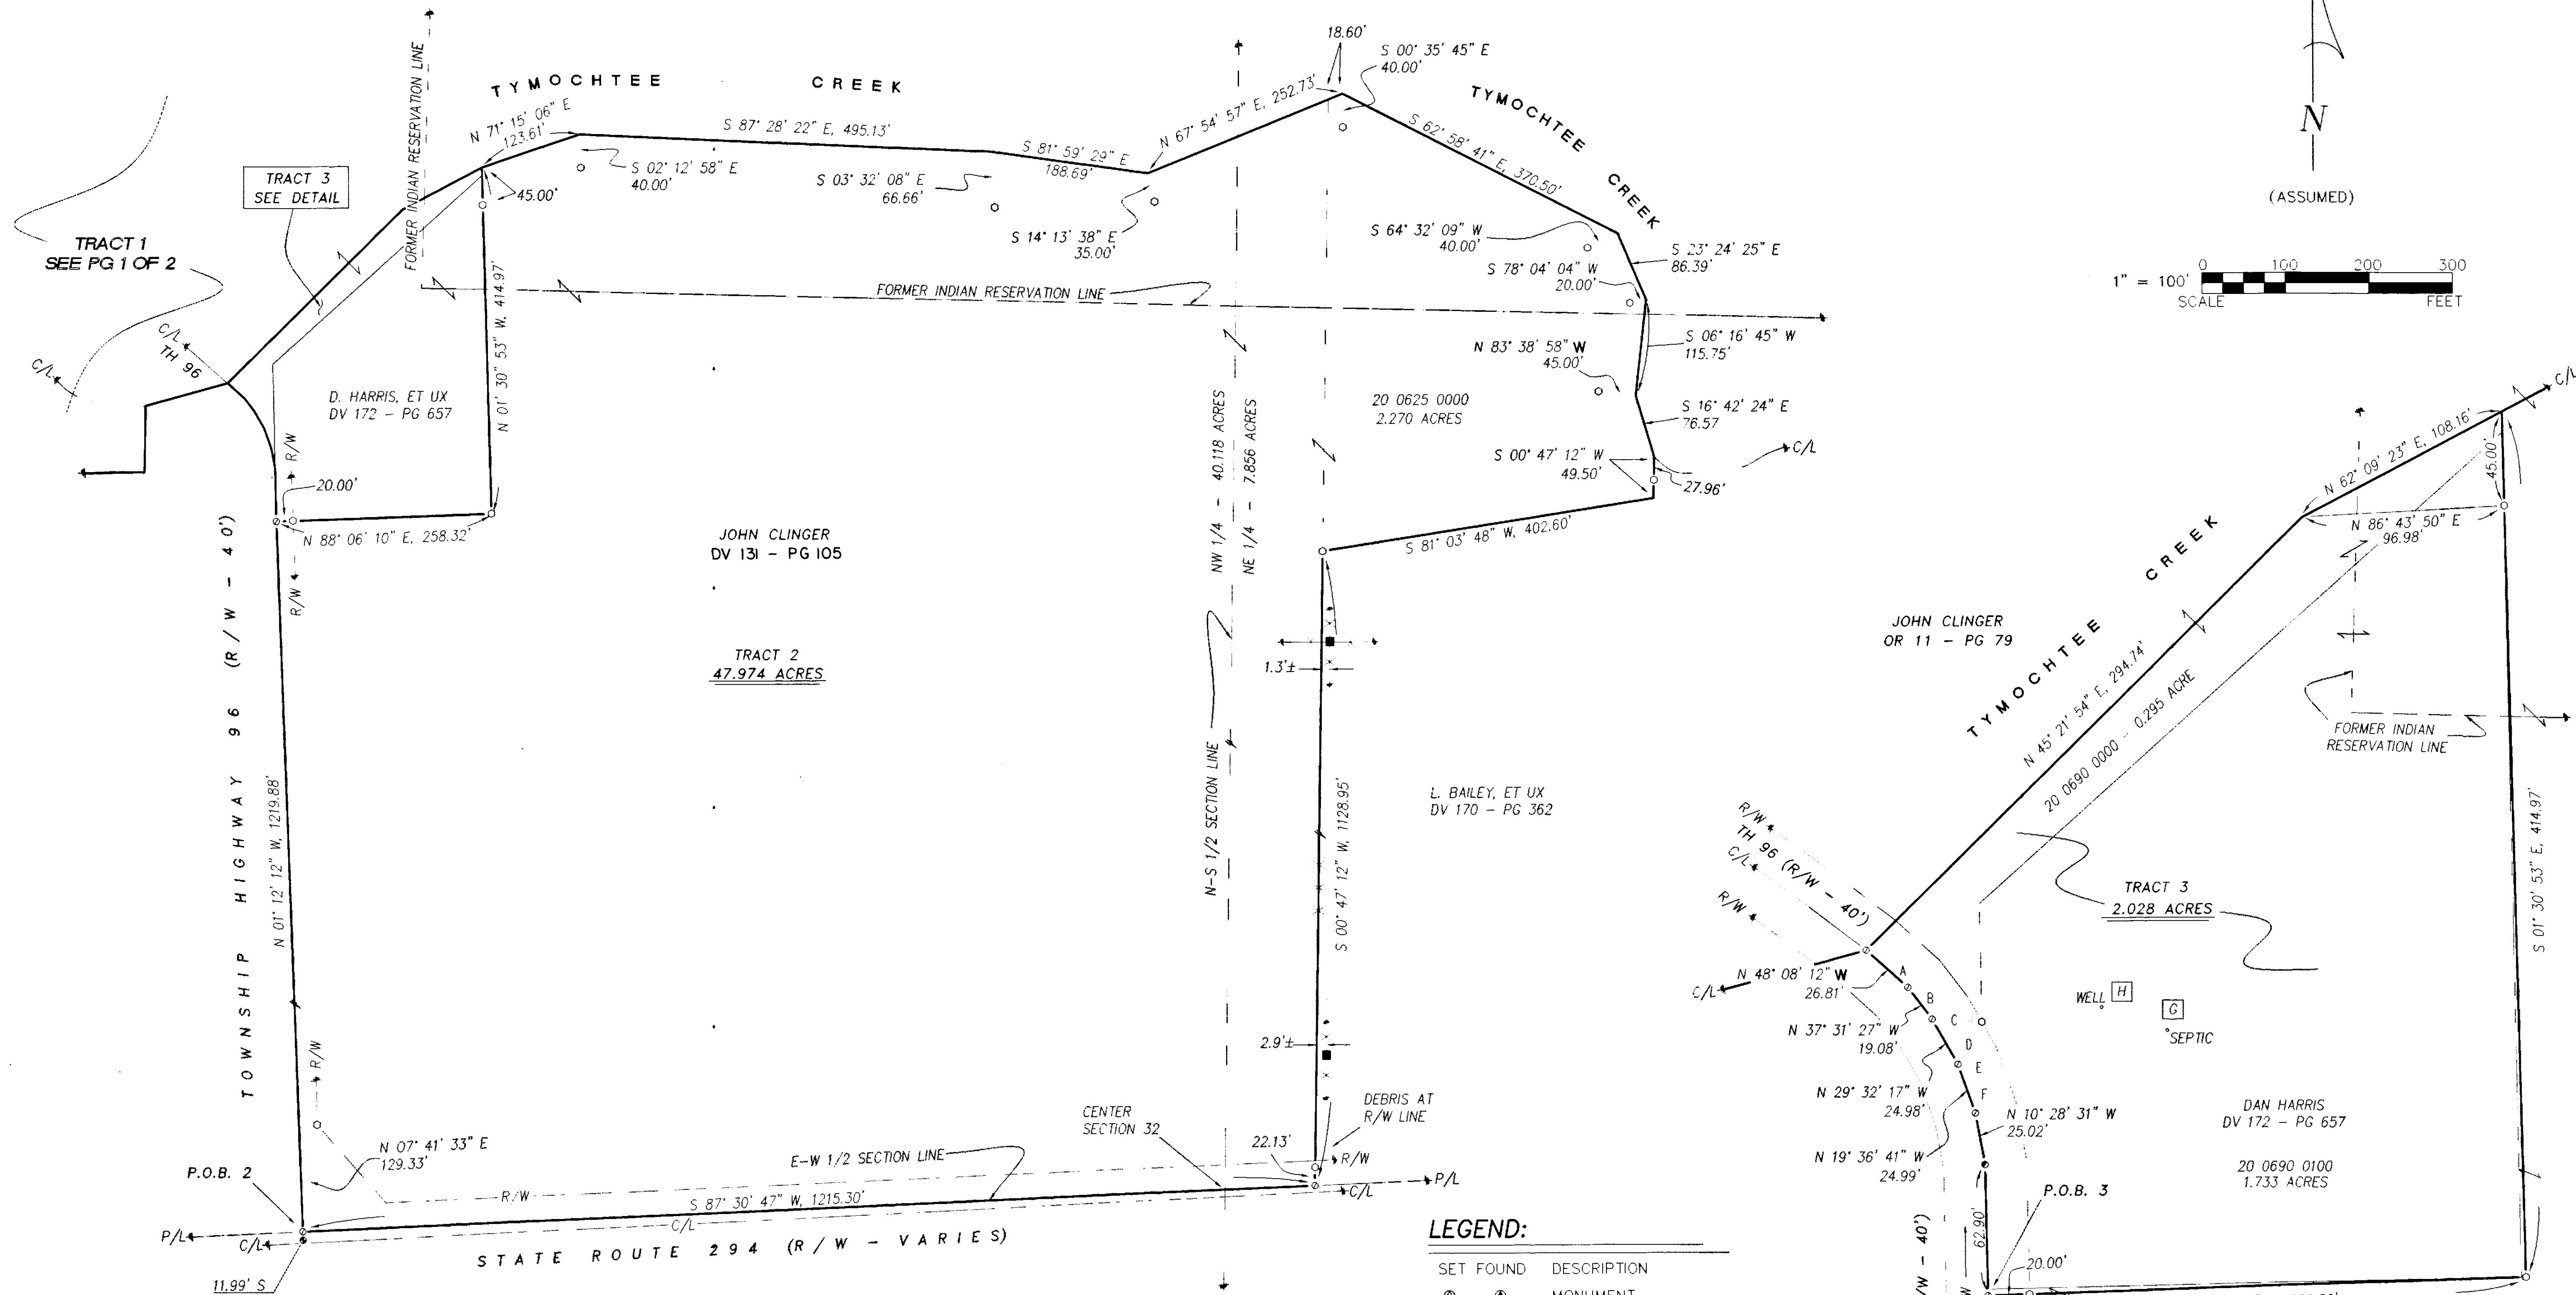

1" = 100'
SCALE
0 100 200 300
FEET

N
(ASSUMED)

LEGEND:

SET FOUND	DESCRIPTION
⊙	MONUMENT
⊕	RAILROAD SPIKE
⊖	NAIL
⊗	IRON PIPE
⊘	DRILL HOLE
⊙	5/8" IRON ROD WITH PERSONALIZED CAP
⊙	IRON ROD
●	STONE
■	MONUMENT BOX
□	DEED
▢	PLAT
⊞	MEASURED
⊟	CALCULATED
⊠	DIAMETER
⊡	SURVEY RECORD
⊢	HOUSE
⊣	GARAGE
⊤	BARN
⊥	SHED
⊦	FENCE
C/L	CENTERLINE
R/W	RIGHT-OF-WAY
P/L	PROPERTY LINE
■	POST

DETAIL
1" = 40'

REFERENCE ROD CALLS:

A	S 58° 06' 05" E	65.26'
B	S 64° 54' 39" E	39.13'
C	S 86° 29' 38" E	23.86'
D	N 29° 33' 42" E	23.31'
E	N 04° 03' 45" E	43.92'
F	N 01° 12' 12" W	68.43'


SURVEY NUMBER: 07-87
VOLUME: D PAGE: 357-2
DATE FILED: 11-14-07
PARCEL #: 26-0625-0000
26-0690-0000 26-0700-0000

ALL REGIONAL PLANNING
REQUIREMENTS HAVE BEEN
APPROVED FOR THIS SURVEY
APPLICATION # N/A

KOEHLER SURVEYING, INC.
P. O. BOX 28 UPPER SANDUSKY, OHIO 43351 419-294-5388

SURVEY FOR: JOHN CLINGER
BEING A PARCEL OF LAND SITUATED IN PART OF THE
NE & NW QUARTERS OF SECTION 32, T-3-S, R-13-E,
MIFFLIN TOWNSHIP, WYANDOT COUNTY, OHIO

DRAWN:	CHECKED:	REVISIONS:
DAL	VBK	
09-20-07	09-28-07	
2	2	
07116-S		

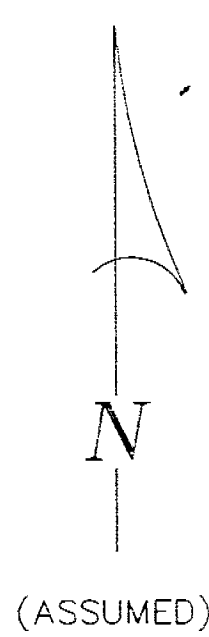

07116-S