


SURVEY NUMBER: 07-90
VOLUME: 0 PAGE: 358
DATE FILED: 11-18-07
PARCEL #: 09-1015-0000

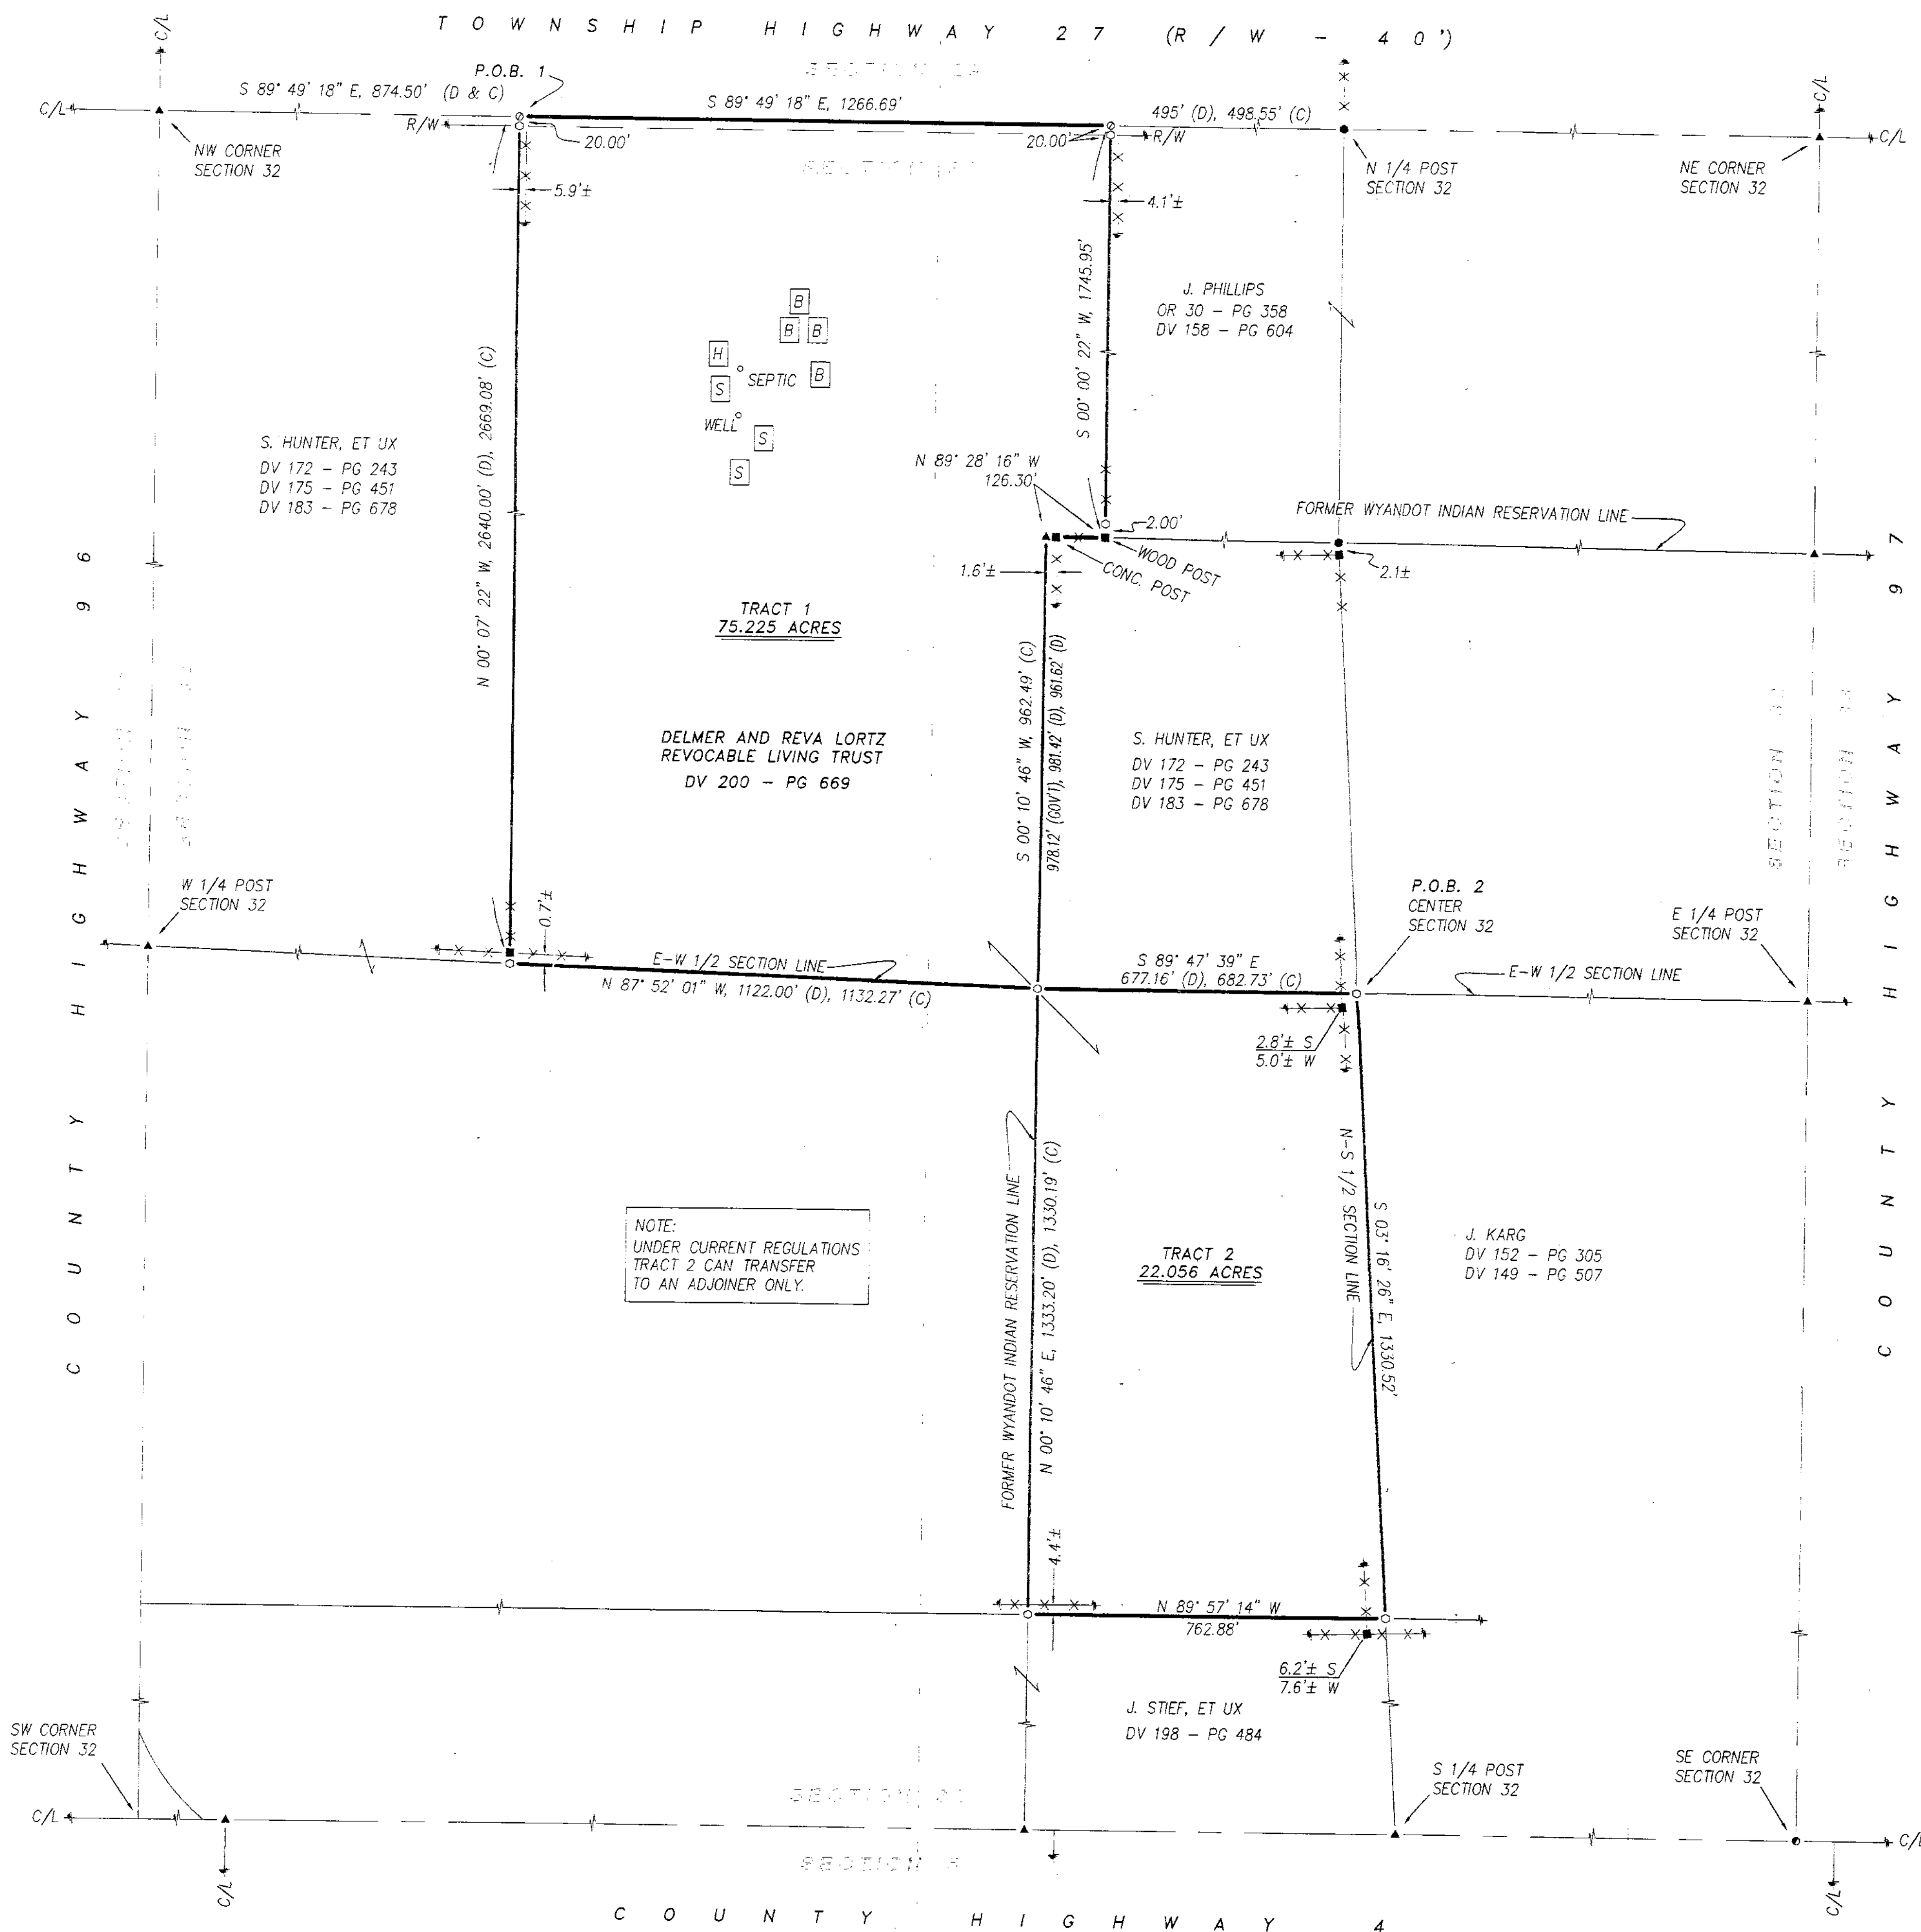

NOTE: THIS SURVEY DOES NOT INCLUDE A TITLE SEARCH.
EASEMENTS OR OTHER ENCUMBRANCES ON OR
OVER THE LAND ARE NOT SHOWN ON THIS SURVEY.
ANY BUILDINGS OR OTHER STRUCTURES NOT TO SCALE.
I HEREBY DECLARE THAT I HAVE SURVEYED THE ABOVE
DESCRIBED PROPERTY DURING OCTOBER, 2007
THIS SURVEY IS SUBJECT TO ALL LEGAL HIGHWAYS,
EASEMENTS, RESTRICTIONS, LEASES OF RECORD
AND OF RECORDS IN RESPECTIVE UTILITY OFFICES.
THE BEARINGS REFERRED TO HEREON ARE BASED
ON AN ASSUMED MERIDIAN AND ARE ONLY FOR
THE PURPOSE OF ANGULAR MEASUREMENT.

VICTOR B. KOEHLER, P.S. NO. 7457 DATE 11/13/07

- DEED VOLUMES AND PAGES AS SHOWN.
- SURVEY VOLUME D, PAGE 246.
- SURVEY VOLUME 3, PAGE 573.
- SURVEY VOLUME 3, PAGE 383.
- ORIGINAL U. S. GOVERNMENT FIELD NOTES.
- WYANDOT COUNTY CORNERSTONE RECORDS.
- WYANDOT COUNTY ROAD RECORDS.

SET	FOUND	DESCRIPTION
		MONUMENT
		RAILROAD SPIKE
		NAIL
		IRON PIPE
		DRILL HOLE
		5/8"Ø IRON ROD WITH PERSONALIZED CAP
		IRON ROD
		STONE
		MONUMENT BOX
D		DEED
P		PLAT
M		MEASURED
C		CALCULATED
Ø		DIAMETER
SR		SURVEY RECORD
		HOUSE
		GARAGE
		BARN
		SHED
		FENCE
C/L		CENTERLINE
R/W		RIGHT-OF-WAY
P/L		PROPERTY LINE.
		POST

SURVEY FOR: THE ESTATE OF D. LORTZ

BEING A PARCEL OF LAND SITUATED IN PART OF THE SOUTHWEST
AND NORTHWEST QUARTERS OF SECTION 32, T-1-S, R-13-E,
CRAWFORD TOWNSHIP, WYANDOT COUNTY, OHIO

071	1	DRAWN:	CHECKED:	REVISIONS:
		DAI	VBK	

07143-S

KOEHLER SURVEYING, INC.

UPPER SANDUSKY, OHIO 43351
419-294-5388