
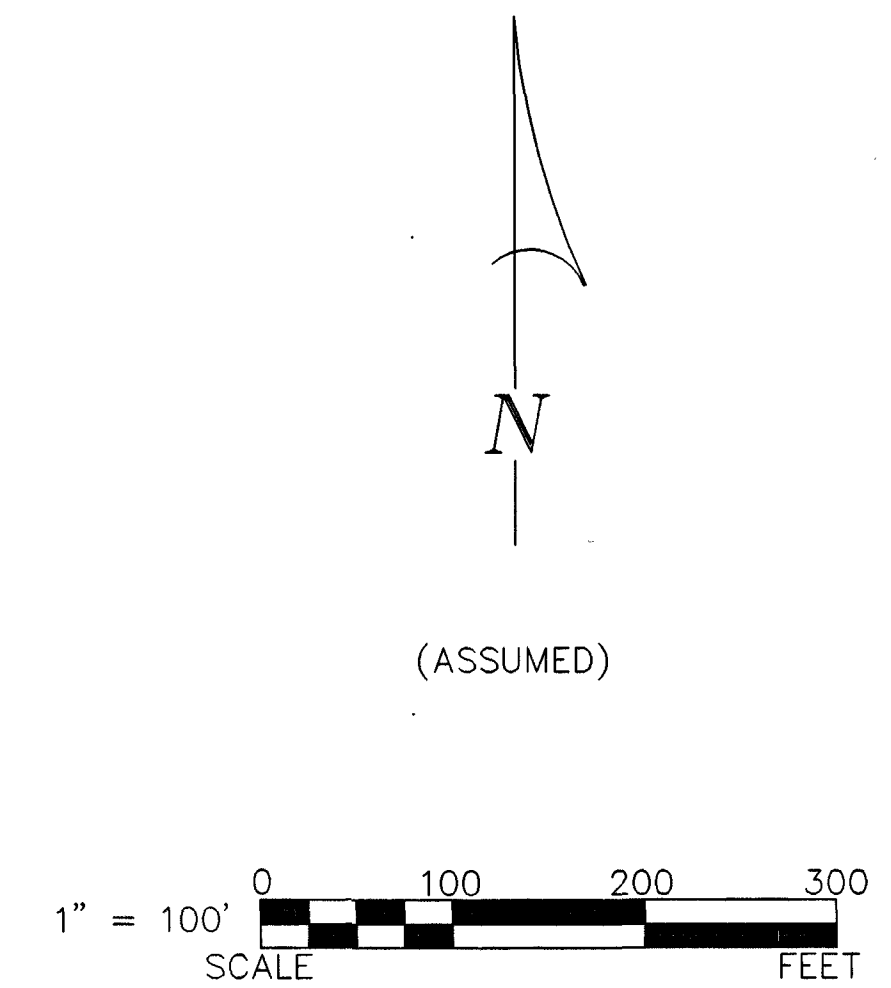


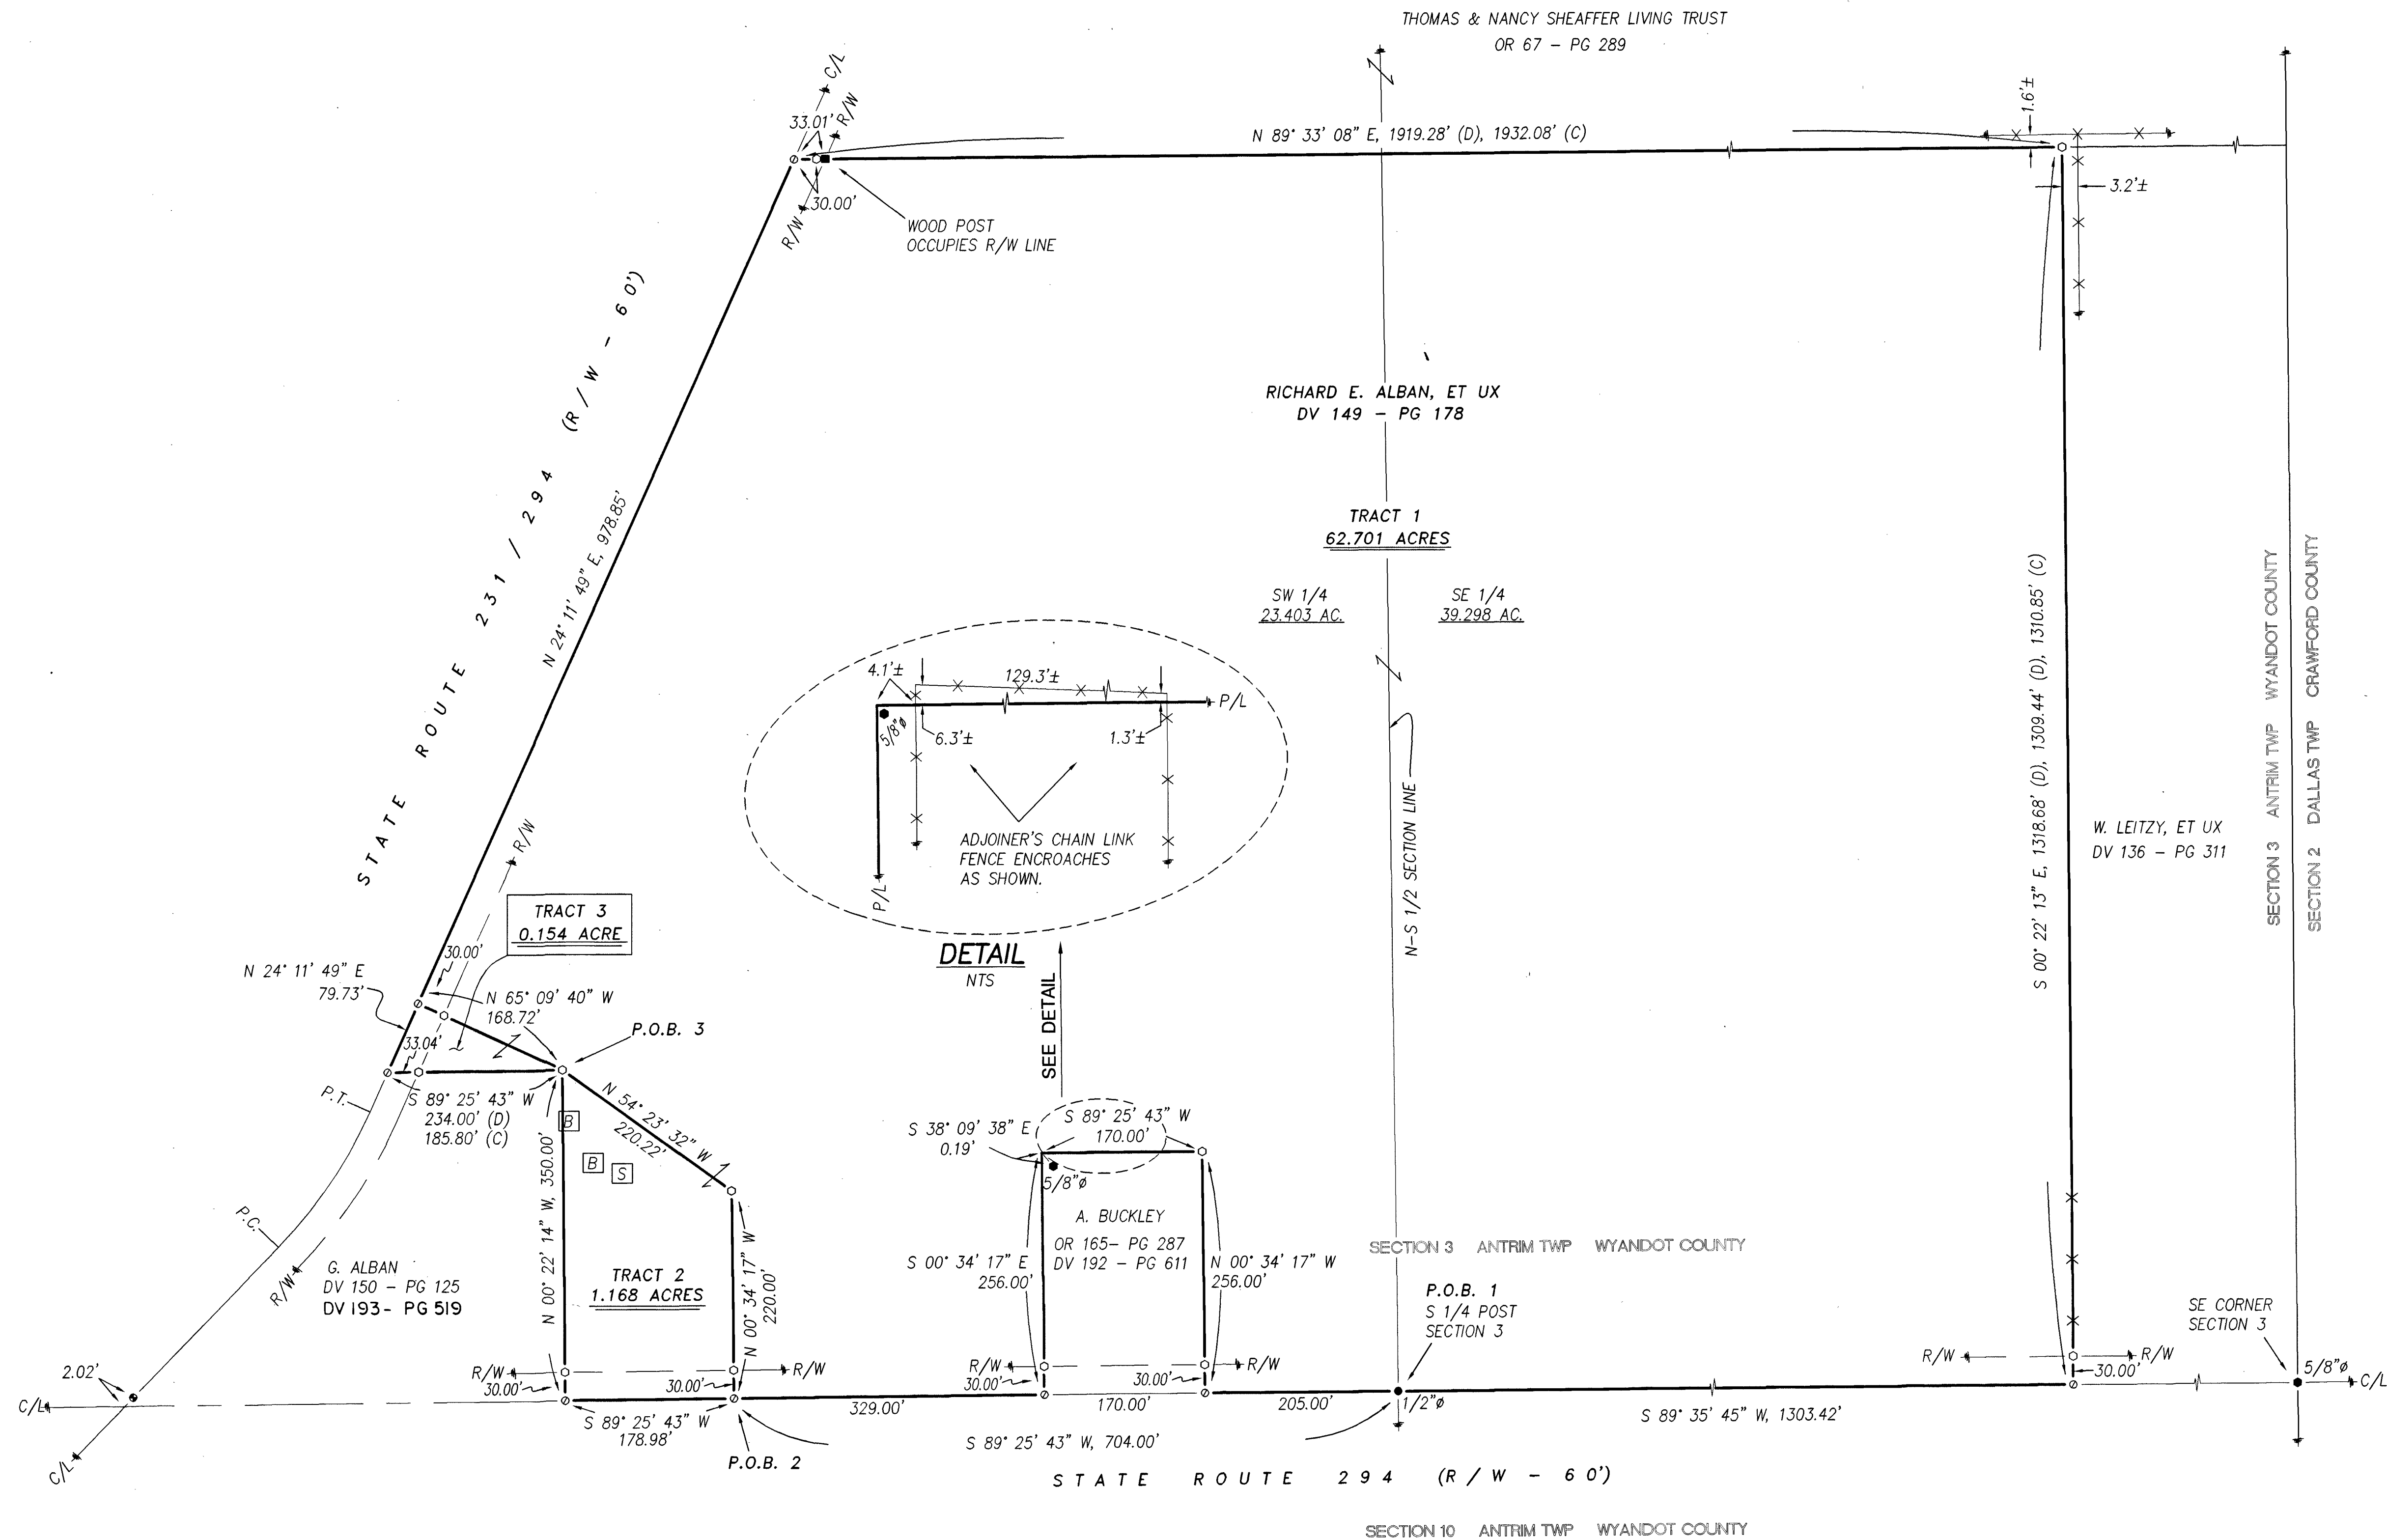


LEGEND:

SET FOUND	DESCRIPTION
⊙	MONUMENT
⊗	RAILROAD SPIKE
⊙	NAIL
⊙	IRON PIPE
⊙	DRILL HOLE
⊙	5/8" IRON ROD WITH PERSONALIZED CAP
⊙	IRON ROD
⊙	STONE
⊙	MONUMENT BOX
⊙	DEED
⊙	PLAT
⊙	MEASURED
⊙	CALCULATED
⊙	DIAMETER
⊙	SURVEY RECORD
⊙	HOUSE
⊙	GARAGE
⊙	BARN
⊙	SHED
⊙	FENCE
C/L	CENTERLINE
R/W	RIGHT-OF-WAY
P/L	PROPERTY LINE
■	POST

NOTE:
UNDER CURRENT REGULATIONS
TRACTS 2 & 3 CAN TRANSFER
TO AN ADJOINER ONLY.

SURVEY NUMBER: 07-93
VOLUME: D PAGE: 340
DATE FILED: 11-21-07
PARCEL #: 02-0515-0000


ALL REGIONAL PLANNING
REQUIREMENTS HAVE BEEN
APPROVED FOR THIS SURVEY
APPLICATION # N/A

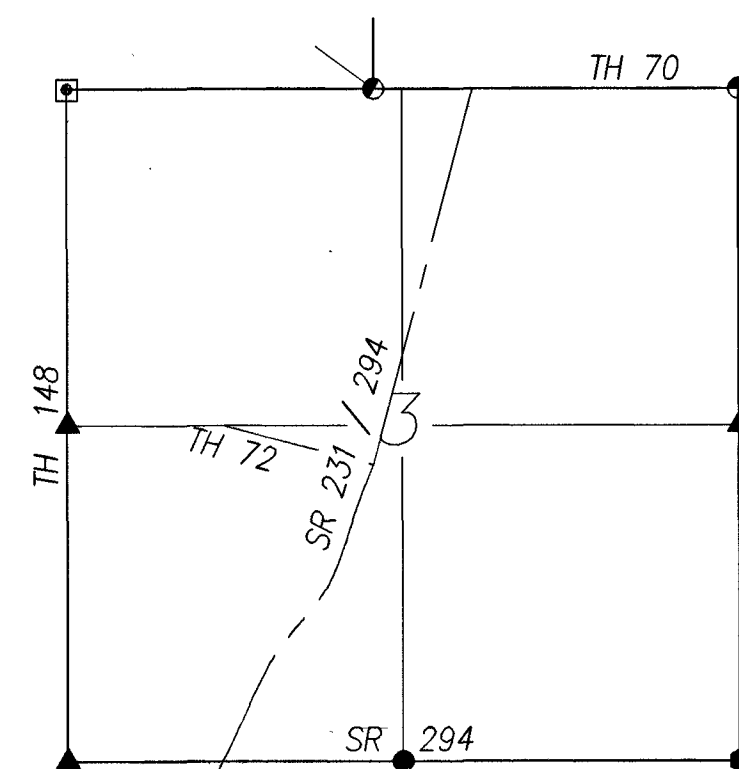

SECTION OVERVIEW
NOT TO SCALE

REFERENCES:

- DEED VOLUMES AND PAGES AS SHOWN.
- SURVEY VOLUME 7, PAGE 22.
- SURVEY VOLUME 3, PAGE 143.
- SURVEY VOLUME 1, PAGE 69.
- SURVEY VOLUME 4, PAGE 327.
- WYANDOT COUNTY CORNERSTONE RECORDS.
- WYANDOT COUNTY ROAD RECORDS.
- ORIGINAL U. S. GOVERNMENT FIELD NOTES.
- ODOT R/W PLANS - SH 524 (NKA: SR 231/294)

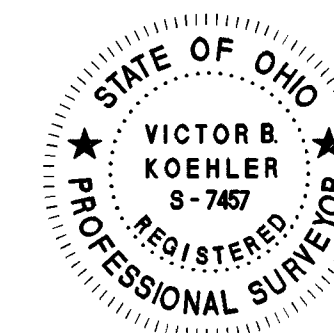

NOTE: THIS SURVEY DOES NOT INCLUDE A TITLE SEARCH.
EASEMENTS OR OTHER ENCUMBRANCES ON OR
OVER THE LAND ARE NOT SHOWN ON THIS SURVEY.
ANY BUILDINGS OR OTHER STRUCTURES NOT TO SCALE.
I HEREBY DECLARE THAT I HAVE SURVEYED THE ABOVE
DESCRIBED PROPERTY DURING OCTOBER, 2007.
THIS SURVEY IS SUBJECT TO ALL LEGAL HIGHWAYS,
EASEMENTS, RESTRICTIONS, LEASES OF RECORD
AND OF RECORDS IN RESPECTIVE UTILITY OFFICES.
THE BEARINGS REFERRED TO HEREON ARE BASED
ON AN ASSUMED MERIDIAN AND ARE ONLY FOR
THE PURPOSE OF ANGULAR MEASUREMENT.

Victor B. Koehler
VICTOR B. KOEHLER, P.S. NO. 7457 DATE 11/21/07

SURVEY FOR: THE ESTATE OF R. ALBAN

BEING A PARCEL OF LAND SITUATED IN PART OF THE SOUTHEAST
AND SOUTHWEST QUARTERS OF SECTION 3, T-4-S, R-15-E,
ANTRIM TOWNSHIP, WYANDOT COUNTY, OHIO

REVISIONS:
CHECKED: VBK
DATE: 11-08-07

DRAWN: DAL
DATE: 11-07-07

1/1

07142-S

KOEHLER SURVEYING, INC.

P. O. BOX 28 UPPER SANDUSKY, OHIO 43351 419-294-5388