
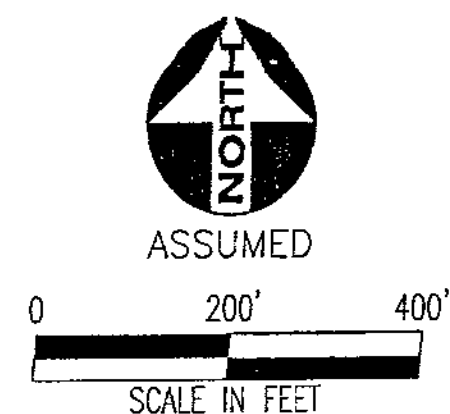


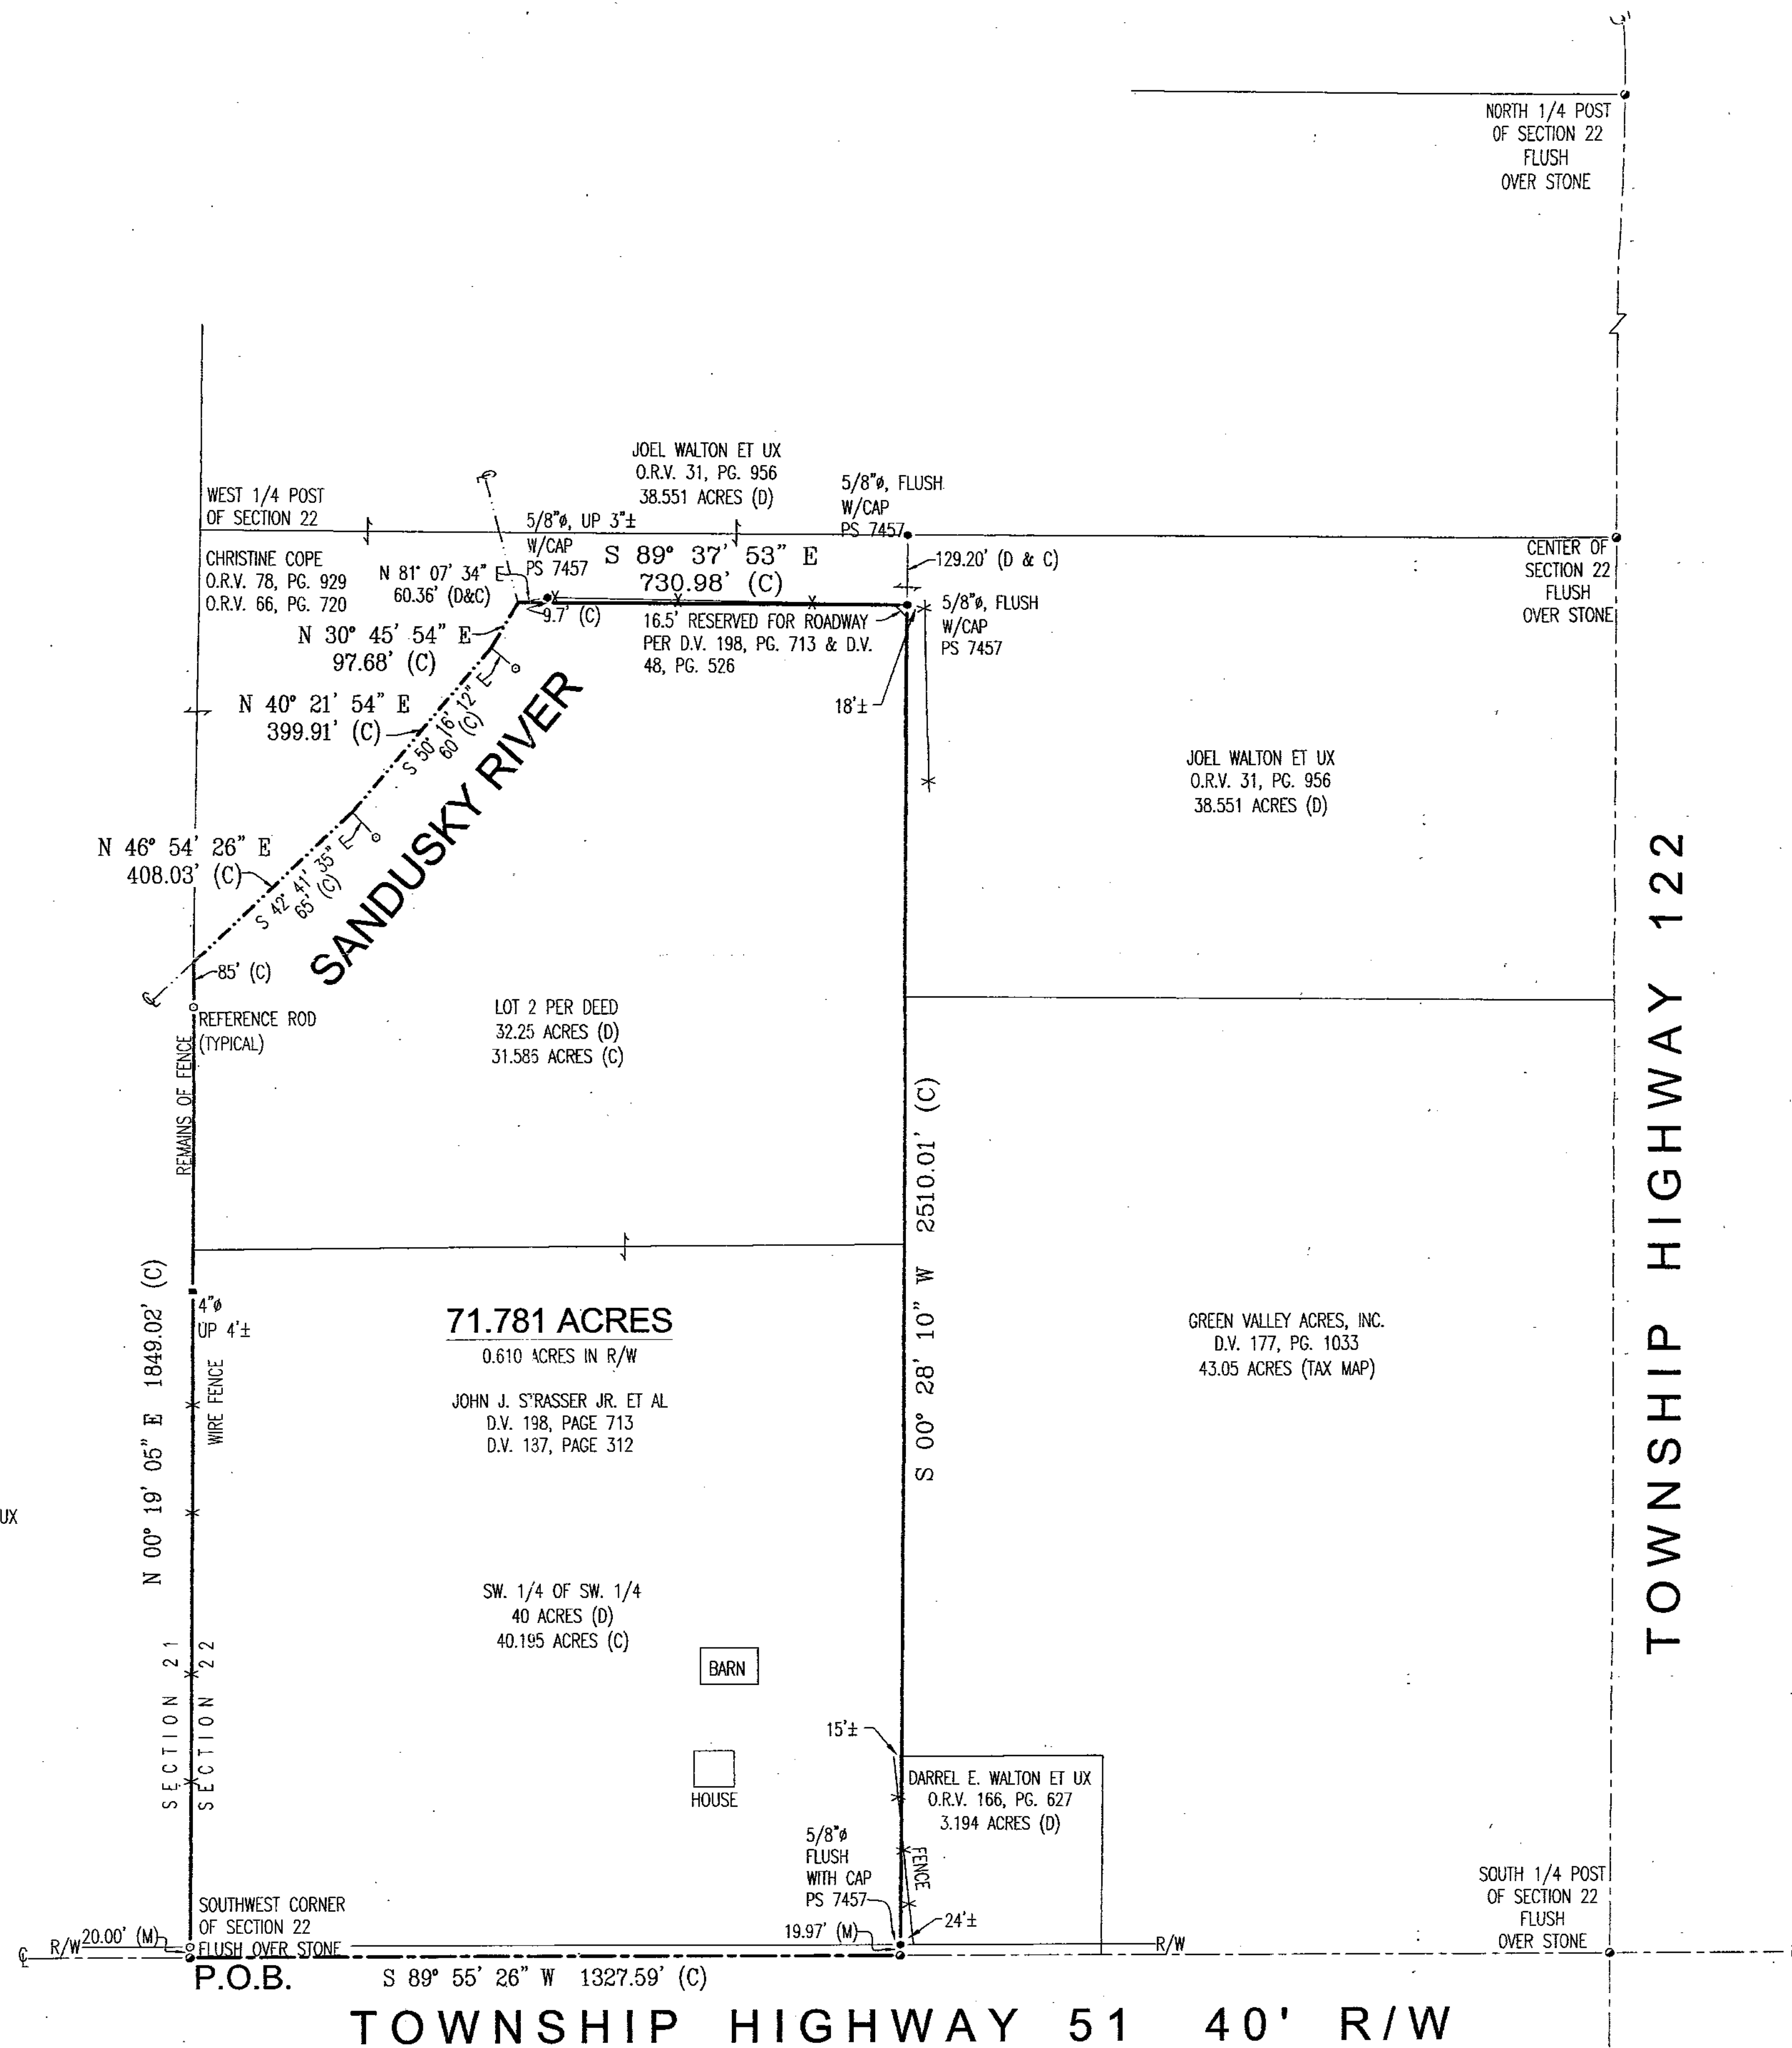

REFERENCES

DEED VOLUME AND PAGE AS SHOWN
 WYANDOT COUNTY CORNERSTONE REFERENCES
 SURVEY VOLUME C, PAGE 681
 SURVEY VOLUME D, PAGE 139
 U.S. GOVERNMENT FIELD NOTES
 THIS IS A RETRACEMENT SURVEY.


LEGEND

SET	FOUND	DESCRIPTION
⊕	⊕	CONC. MONUMENT
⊗	⊗	RAILROAD SPIKE
⊙	⊙	NAIL
⊛	⊛	IRON ROD
⊚	⊚	DRILL HOLE
⊠	⊠	STONE
⊡	⊡	MONUMENT BOX
⬢	⬢	IRON PIPE
■	■	WOOD POST
(D)		DEED
(P)		PLAT
(M)		MEASURED
(S)		SURVEYED
(C)		CALCULATED

NOTE:
 ALL IRON ROD SET ARE 5/8" DIA. x 30" LENGTH WITH PERSONALIZED CAPS (HANK AND ASSOC.) DRIVEN FLUSH.

SURVEYOR'S STATEMENT

I HEREBY DECLARE THAT THE ABOVE PARCEL WAS SURVEYED DURING NOVEMBER, 2008, PROPERTY LINES SHOWN ARE LOCATED FROM DEEDS ON RECORD AND ARE DEED LINES. BEARINGS ARE ASSUMED FOR ANGULAR MEASUREMENT ONLY. ALL INFORMATION SHOWN IS TRUE AND CORRECT TO THE BEST OF MY KNOWLEDGE AND BELIEF (PER CHAPTER 4733-37 OF THE OHIO ADMINISTRATIVE CODE).

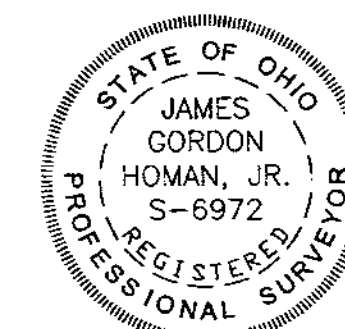

SURVEY NUMBER: 07-99
 VOLUME: D PAGE: 361
 DATE FILED: 12-5-07
 PARCEL #: 05-1850-0000

ALL REGIONAL PLANNING
 REQUIREMENTS HAVE BEEN
 APPROVED FOR THIS SURVEY
 APPLICATION # N/A