


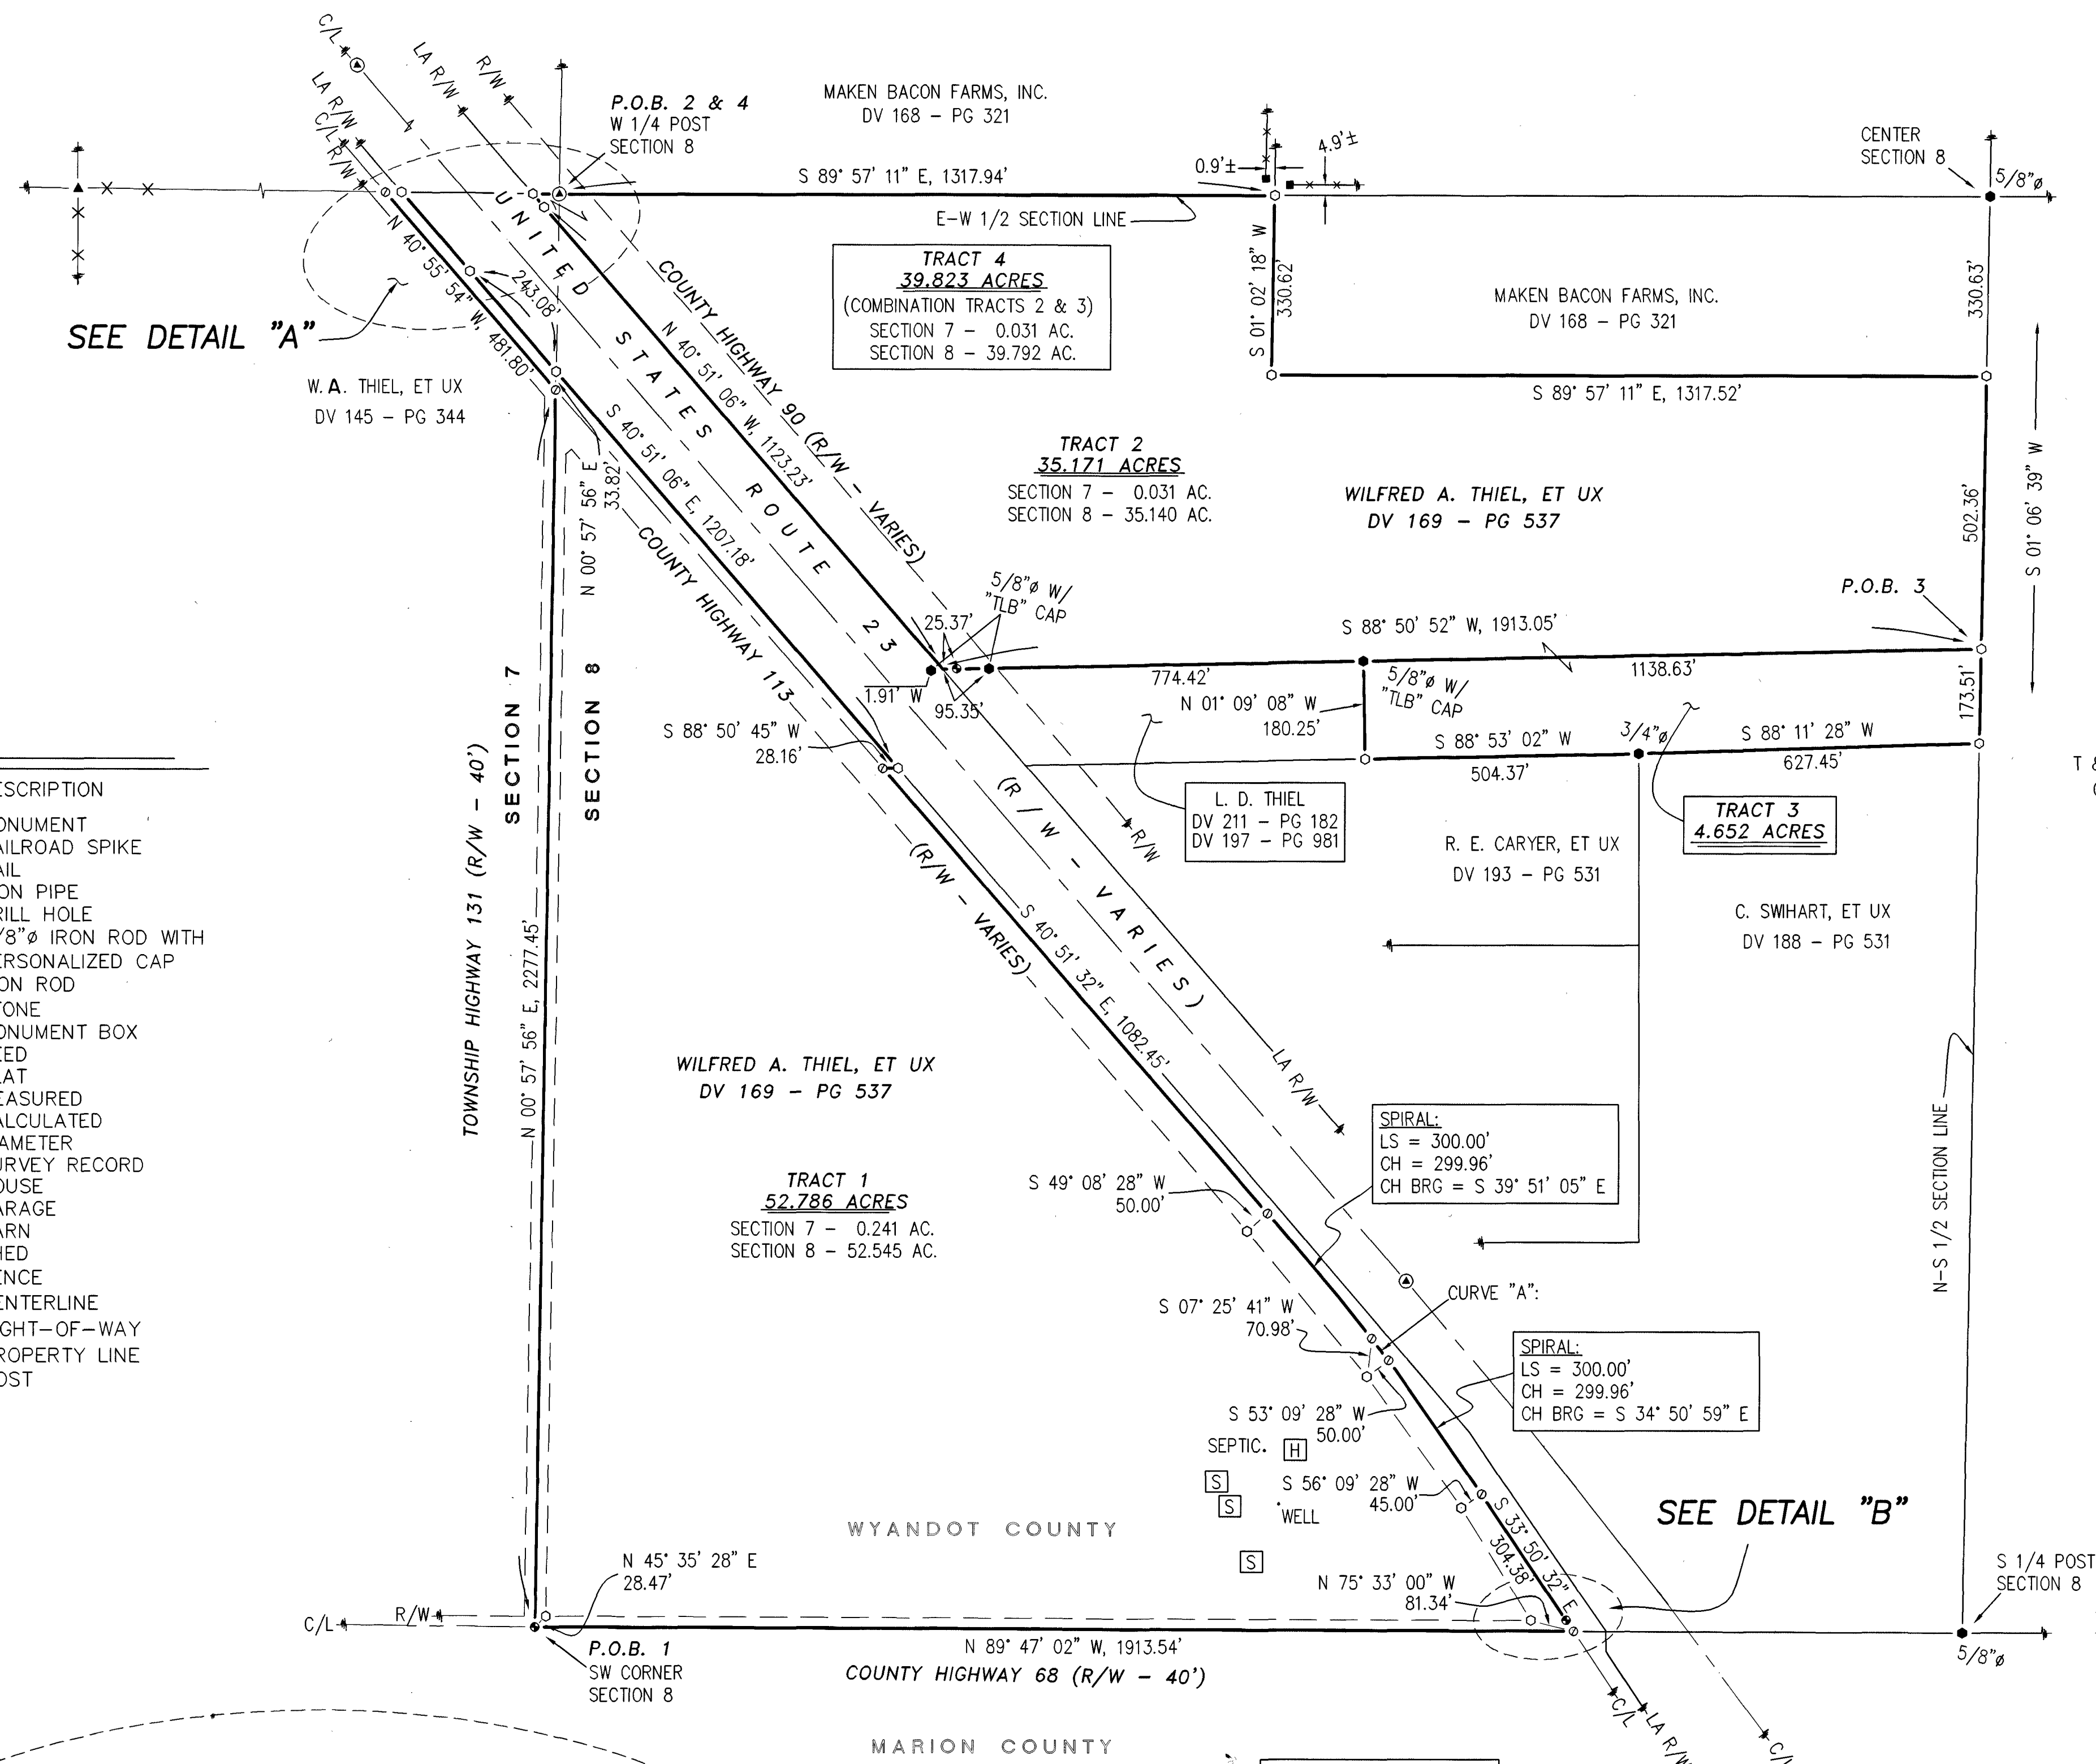

# LEGEND:

| SET FOUND | DESCRIPTION                         |
|-----------|-------------------------------------|
| ⊕         | MONUMENT                            |
| ⊙         | RAILROAD SPIKE                      |
| ○         | NAIL                                |
| ⊙         | IRON PIPE                           |
| ⊙         | DRILL HOLE                          |
| ⊙         | 5/8" IRON ROD WITH PERSONALIZED CAP |
| ⊙         | IRON ROD                            |
| ●         | STONE                               |
| ■         | MONUMENT BOX                        |
| □         | DEED                                |
| □         | PLAT                                |
| □         | MEASURED                            |
| □         | CALCULATED                          |
| □         | DIAMETER                            |
| □         | SURVEY RECORD                       |
| □         | HOUSE                               |
| □         | GARAGE                              |
| □         | BARN                                |
| □         | SHED                                |
| □         | FENCE                               |
| □         | CENTERLINE                          |
| □         | RIGHT-OF-WAY                        |
| □         | PROPERTY LINE                       |
| □         | POST                                |

## SPIRAL SYSTEM DATA:

DELTA = 07° 01' 00"  
 RC = 2864.79'  
 LS = 300.00'  
 TS = 325.70'  
 LC = 50.83'  
 ES = 6.73'


## CURVE DATA:

CURVE "A":  
 R = 2864.79'  
 LC = 50.83'  
 CH = 50.83'  
 CH BRG = S 37° 21' 02" E

## REFERENCES:

- DEED VOLUMES AND PAGES AS SHOWN.
- WYANDOT COUNTY CORNERSTONE RECORDS.
- WYANDOT COUNTY ROAD RECORDS.
- SURVEY VOLUME 5, PAGE 289.
- SURVEY VOLUME 7, PAGE 193.
- SURVEY VOLUME 2, PAGE 35.
- SURVEY VOLUME 1, PAGE 145.
- SURVEY VOLUME 3, PAGE 89.
- SURVEY VOLUME 3, PAGE 64.
- SURVEY VOLUME 2, PAGE 26.
- SURVEY VOLUME B, PAGE 79.
- SURVEY VOLUME B, PAGE 7.
- SURVEY VOLUME 2, PAGE 225.
- SURVEY VOLUME D, PAGE 296A.
- ORIGINAL U. S. GOVERNMENT FIELD NOTES.
- ODOT R/W PLANS : WYA-23-0.00 - WYA-23-0.20

NOTE: THIS SURVEY DOES NOT INCLUDE A TITLE SEARCH. EASEMENTS OR OTHER ENCUMBRANCES ON OR OVER THE LAND ARE NOT SHOWN ON THIS SURVEY. ANY BUILDINGS OR OTHER STRUCTURES NOT TO SCALE. I HEREBY DECLARE THAT I HAVE SURVEYED THE ABOVE DESCRIBED PROPERTY DURING MAY, 2008. THIS SURVEY IS SUBJECT TO ALL LEGAL HIGHWAYS, EASEMENTS, RESTRICTIONS, LEASES OF RECORD, AND OF RECORDS IN RESPECTIVE UTILITY OFFICES. THE BEARINGS REFERRED TO HEREON ARE BASED ON AN ASSUMED MERIDIAN AND ARE ONLY FOR THE PURPOSE OF ANGULAR MEASUREMENT.

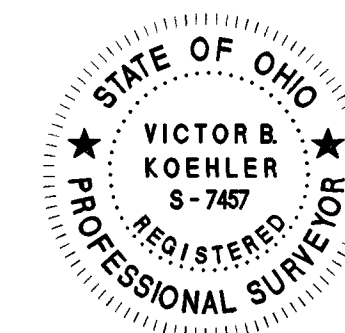

Victor B. Koehler, P.S. NO. 7457 DATE 07/17/08

ALL REGIONAL PLANNING REQUIREMENTS HAVE BEEN APPROVED FOR THIS SURVEY APPLICATION # N/A

SURVEY NUMBER: 08-41-A  
 VOLUME: D PAGE: 368-A  
 DATE FILED: 7-18-08  
 PARCEL #: 01-0330-0000

NOTE: TRACT 3 IS TO TRANSFER TO AN ADJOINER ONLY.

DETAIL "B"  
 NOT TO SCALE

DETAIL "A"  
 NOT TO SCALE


KOEHLER SURVEYING, INC.  
 P. O. BOX 28 UPPER SANDUSKY, OHIO 43351  
 419-294-5388

SURVEY FOR: WILFRED & RUTH THIEL  
 BEING A PARCEL OF LAND SITUATED IN PART OF THE SOUTHWEST 1/4 OF SECTION 8 & THE SOUTHEAST 1/4 OF SECTION 7, T-4-S, R-15-E, ANTRIM TOWNSHIP, WYANDOT COUNTY, OHIO


|          |          |            |
|----------|----------|------------|
| DRAWN:   | CHECKED: | REVISIONS: |
| DAL      | VBK      | 06-02-08   |
| 05-27-08 |          |            |
| 1        | 1        |            |
| 07174-S  |          |            |

# LEGEND:

| SET FOUND | DESCRIPTION                         |
|-----------|-------------------------------------|
| ⊙         | MONUMENT                            |
| ⊙         | RAILROAD SPIKE                      |
| ⊙         | NAIL                                |
| ⊙         | IRON PIPE                           |
| ⊙         | DRILL HOLE                          |
| ⊙         | 5/8" IRON ROD WITH PERSONALIZED CAP |
| ⊙         | IRON ROD                            |
| ⊙         | STONE                               |
| ⊙         | MONUMENT BOX                        |
| ⊙         | DEED                                |
| ⊙         | PLAT                                |
| ⊙         | MEASURED                            |
| ⊙         | CALCULATED                          |
| ⊙         | DIAMETER                            |
| ⊙         | SURVEY RECORD                       |
| ⊙         | HOUSE                               |
| ⊙         | GARAGE                              |
| ⊙         | BARN                                |
| ⊙         | SHED                                |
| ⊙         | FENCE                               |
| ⊙         | CENTERLINE                          |
| ⊙         | RIGHT-OF-WAY                        |
| ⊙         | PROPERTY LINE                       |
| ⊙         | POST                                |

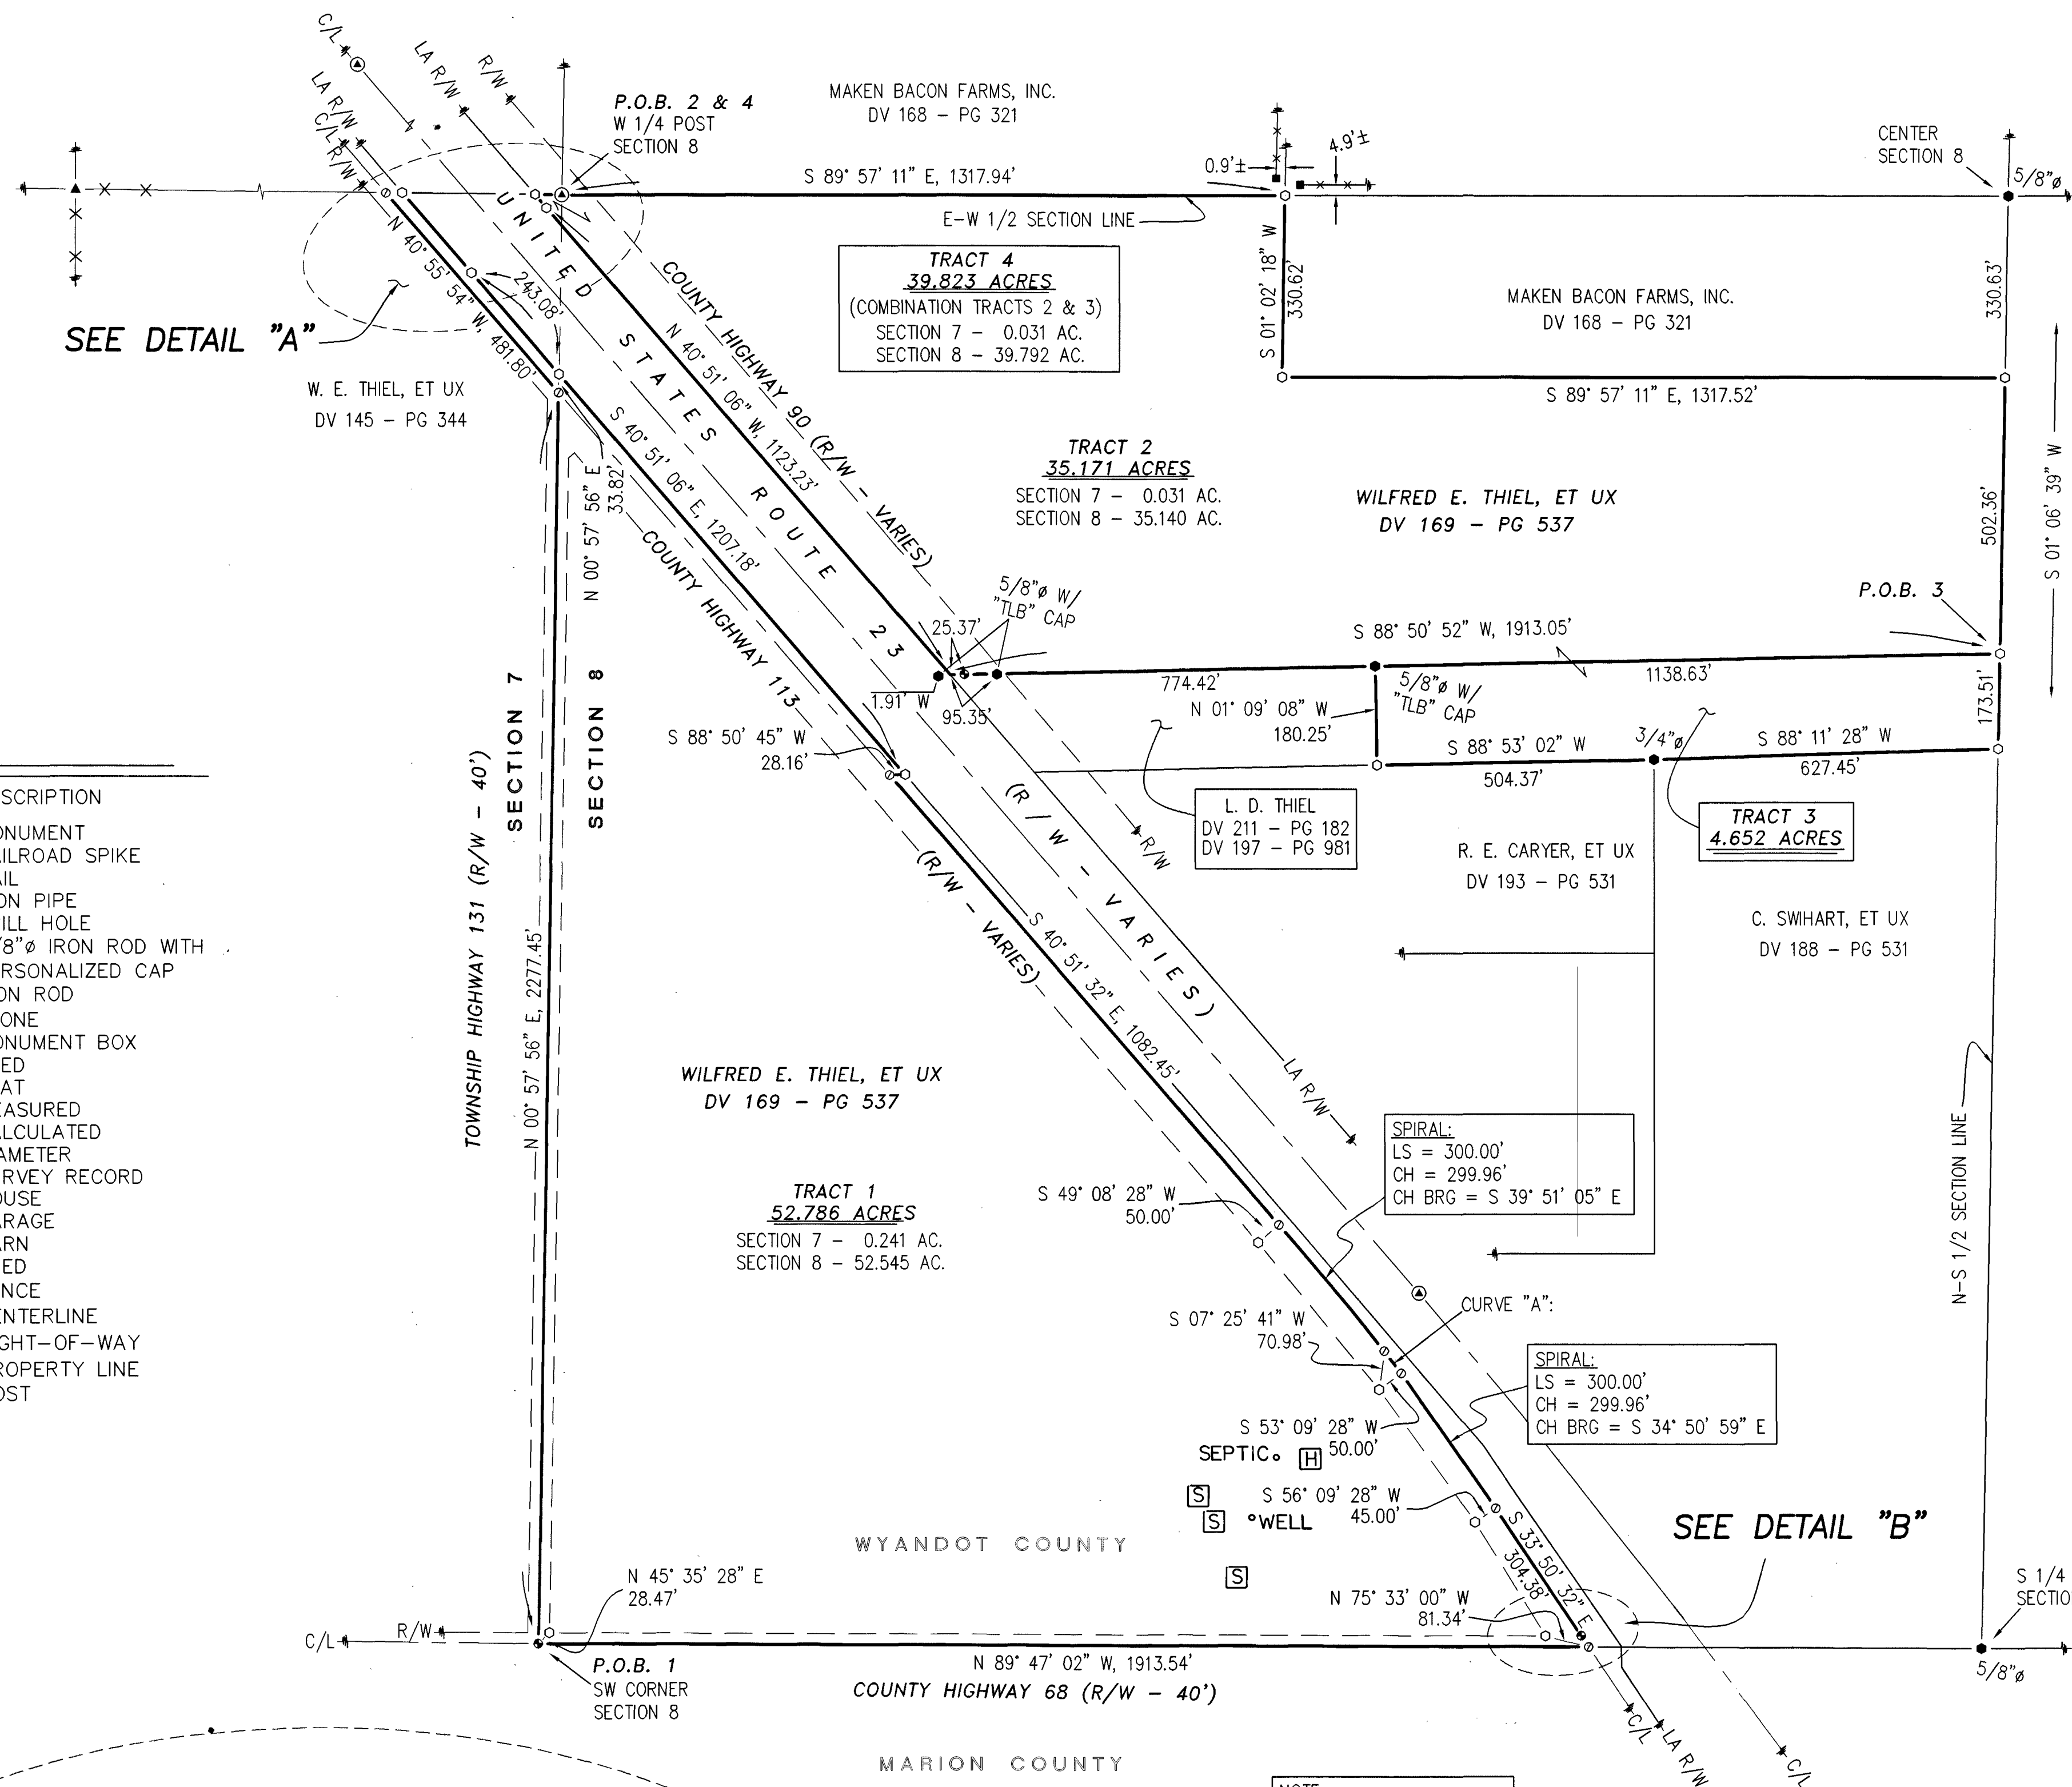

(ASSUMED)

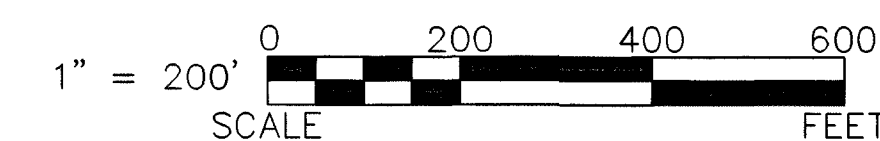

## SPIRAL SYSTEM DATA:

DELTA = 07° 01' 00"  
RC = 2864.79'  
LS = 300.00'  
TS = 325.70'  
LC = 50.83'  
ES = 6.73'


## CURVE DATA:

CURVE "A":  
R = 2864.79'  
LC = 50.83'  
CH = 50.83'  
CH BRG = S 37° 21' 02" E

## REFERENCES:

- DEED VOLUMES AND PAGES AS SHOWN.
- WYANDOT COUNTY CORNERSTONE RECORDS.
- WYANDOT COUNTY ROAD RECORDS.
- SURVEY VOLUME 5, PAGE 289.
- SURVEY VOLUME 7, PAGE 193.
- SURVEY VOLUME 2, PAGE 35.
- SURVEY VOLUME 1, PAGE 145.
- SURVEY VOLUME 3, PAGE 89.
- SURVEY VOLUME 3, PAGE 64.
- SURVEY VOLUME 2, PAGE 26.
- SURVEY VOLUME B, PAGE 79.
- SURVEY VOLUME B, PAGE 7.
- SURVEY VOLUME 2, PAGE 225.
- SURVEY VOLUME D, PAGE 296A.
- ORIGINAL U. S. GOVERNMENT FIELD NOTES.
- ODOT R/W PLANS : WYA-23-0.00 - WYA-23-0.20

NOTE: THIS SURVEY DOES NOT INCLUDE A TITLE SEARCH. EASEMENTS OR OTHER ENCUMBRANCES ON OR OVER THE LAND ARE NOT SHOWN ON THIS SURVEY. ANY BUILDINGS OR OTHER STRUCTURES NOT TO SCALE. I HEREBY DECLARE THAT I HAVE SURVEYED THE ABOVE DESCRIBED PROPERTY DURING MAY, 2008. THIS SURVEY IS SUBJECT TO ALL LEGAL HIGHWAYS, EASEMENTS, RESTRICTIONS, LEASES OF RECORD AND OF RECORDS IN RESPECTIVE UTILITY OFFICES. THE BEARINGS REFERRED TO HEREON ARE BASED ON AN ASSUMED MERIDIAN AND ARE ONLY FOR THE PURPOSE OF ANGULAR MEASUREMENT.

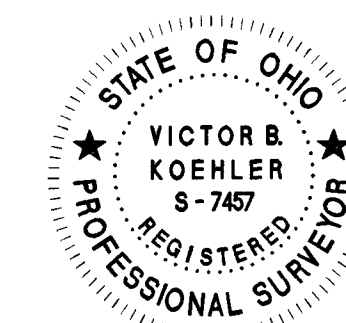

VICTOR B. KOEHLER, P.S. NO. 7457 DATE 06/05/08

SEE REVISED Vol. D Pg. 368-A

ALL REGIONAL PLANNING REQUIREMENTS HAVE BEEN APPROVED FOR THIS SURVEY APPLICATION # N/A

SURVEY NUMBER: 08-41  
VOLUME: D PAGE: 368  
DATE FILED: 6-19-08  
PARCEL #: 01-0330-0000

DETAIL "B"  
NOT TO SCALE

SURVEY FOR: WILFRED & RUTH THIEL  
BEING A PARCEL OF LAND SITUATED IN PART OF THE SOUTHWEST 1/4 OF SECTION 8 & THE SOUTHEAST 1/4 OF SECTION 7, T-4-S, R-15-E, ANTRIM TOWNSHIP, WYANDOT COUNTY, OHIO

|          |          |            |
|----------|----------|------------|
| DRAWN:   | CHECKED: | REVISIONS: |
| DAL      | VBK      |            |
| 05-27-08 | 06-02-08 |            |
| 1        | 1        |            |
| 07174-S  |          |            |

KOEHLER SURVEYING, INC.  
P. O. BOX 28 UPPER SANDUSKY, OHIO 43351  
419-294-5388