
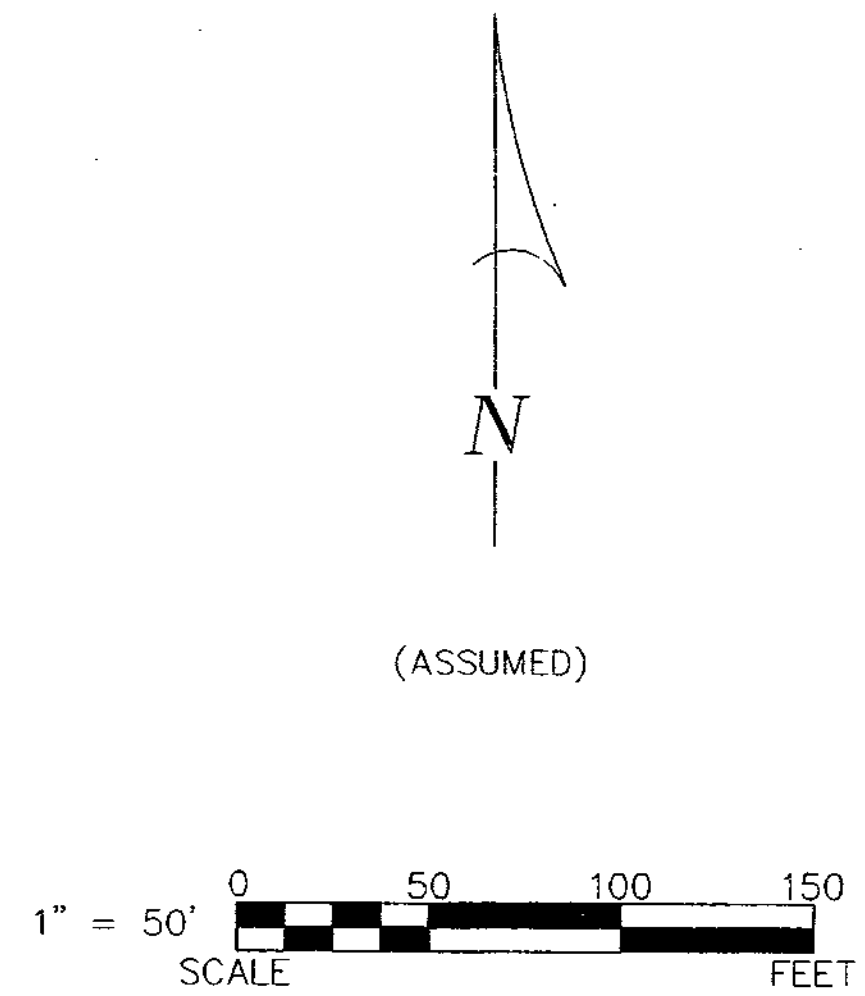


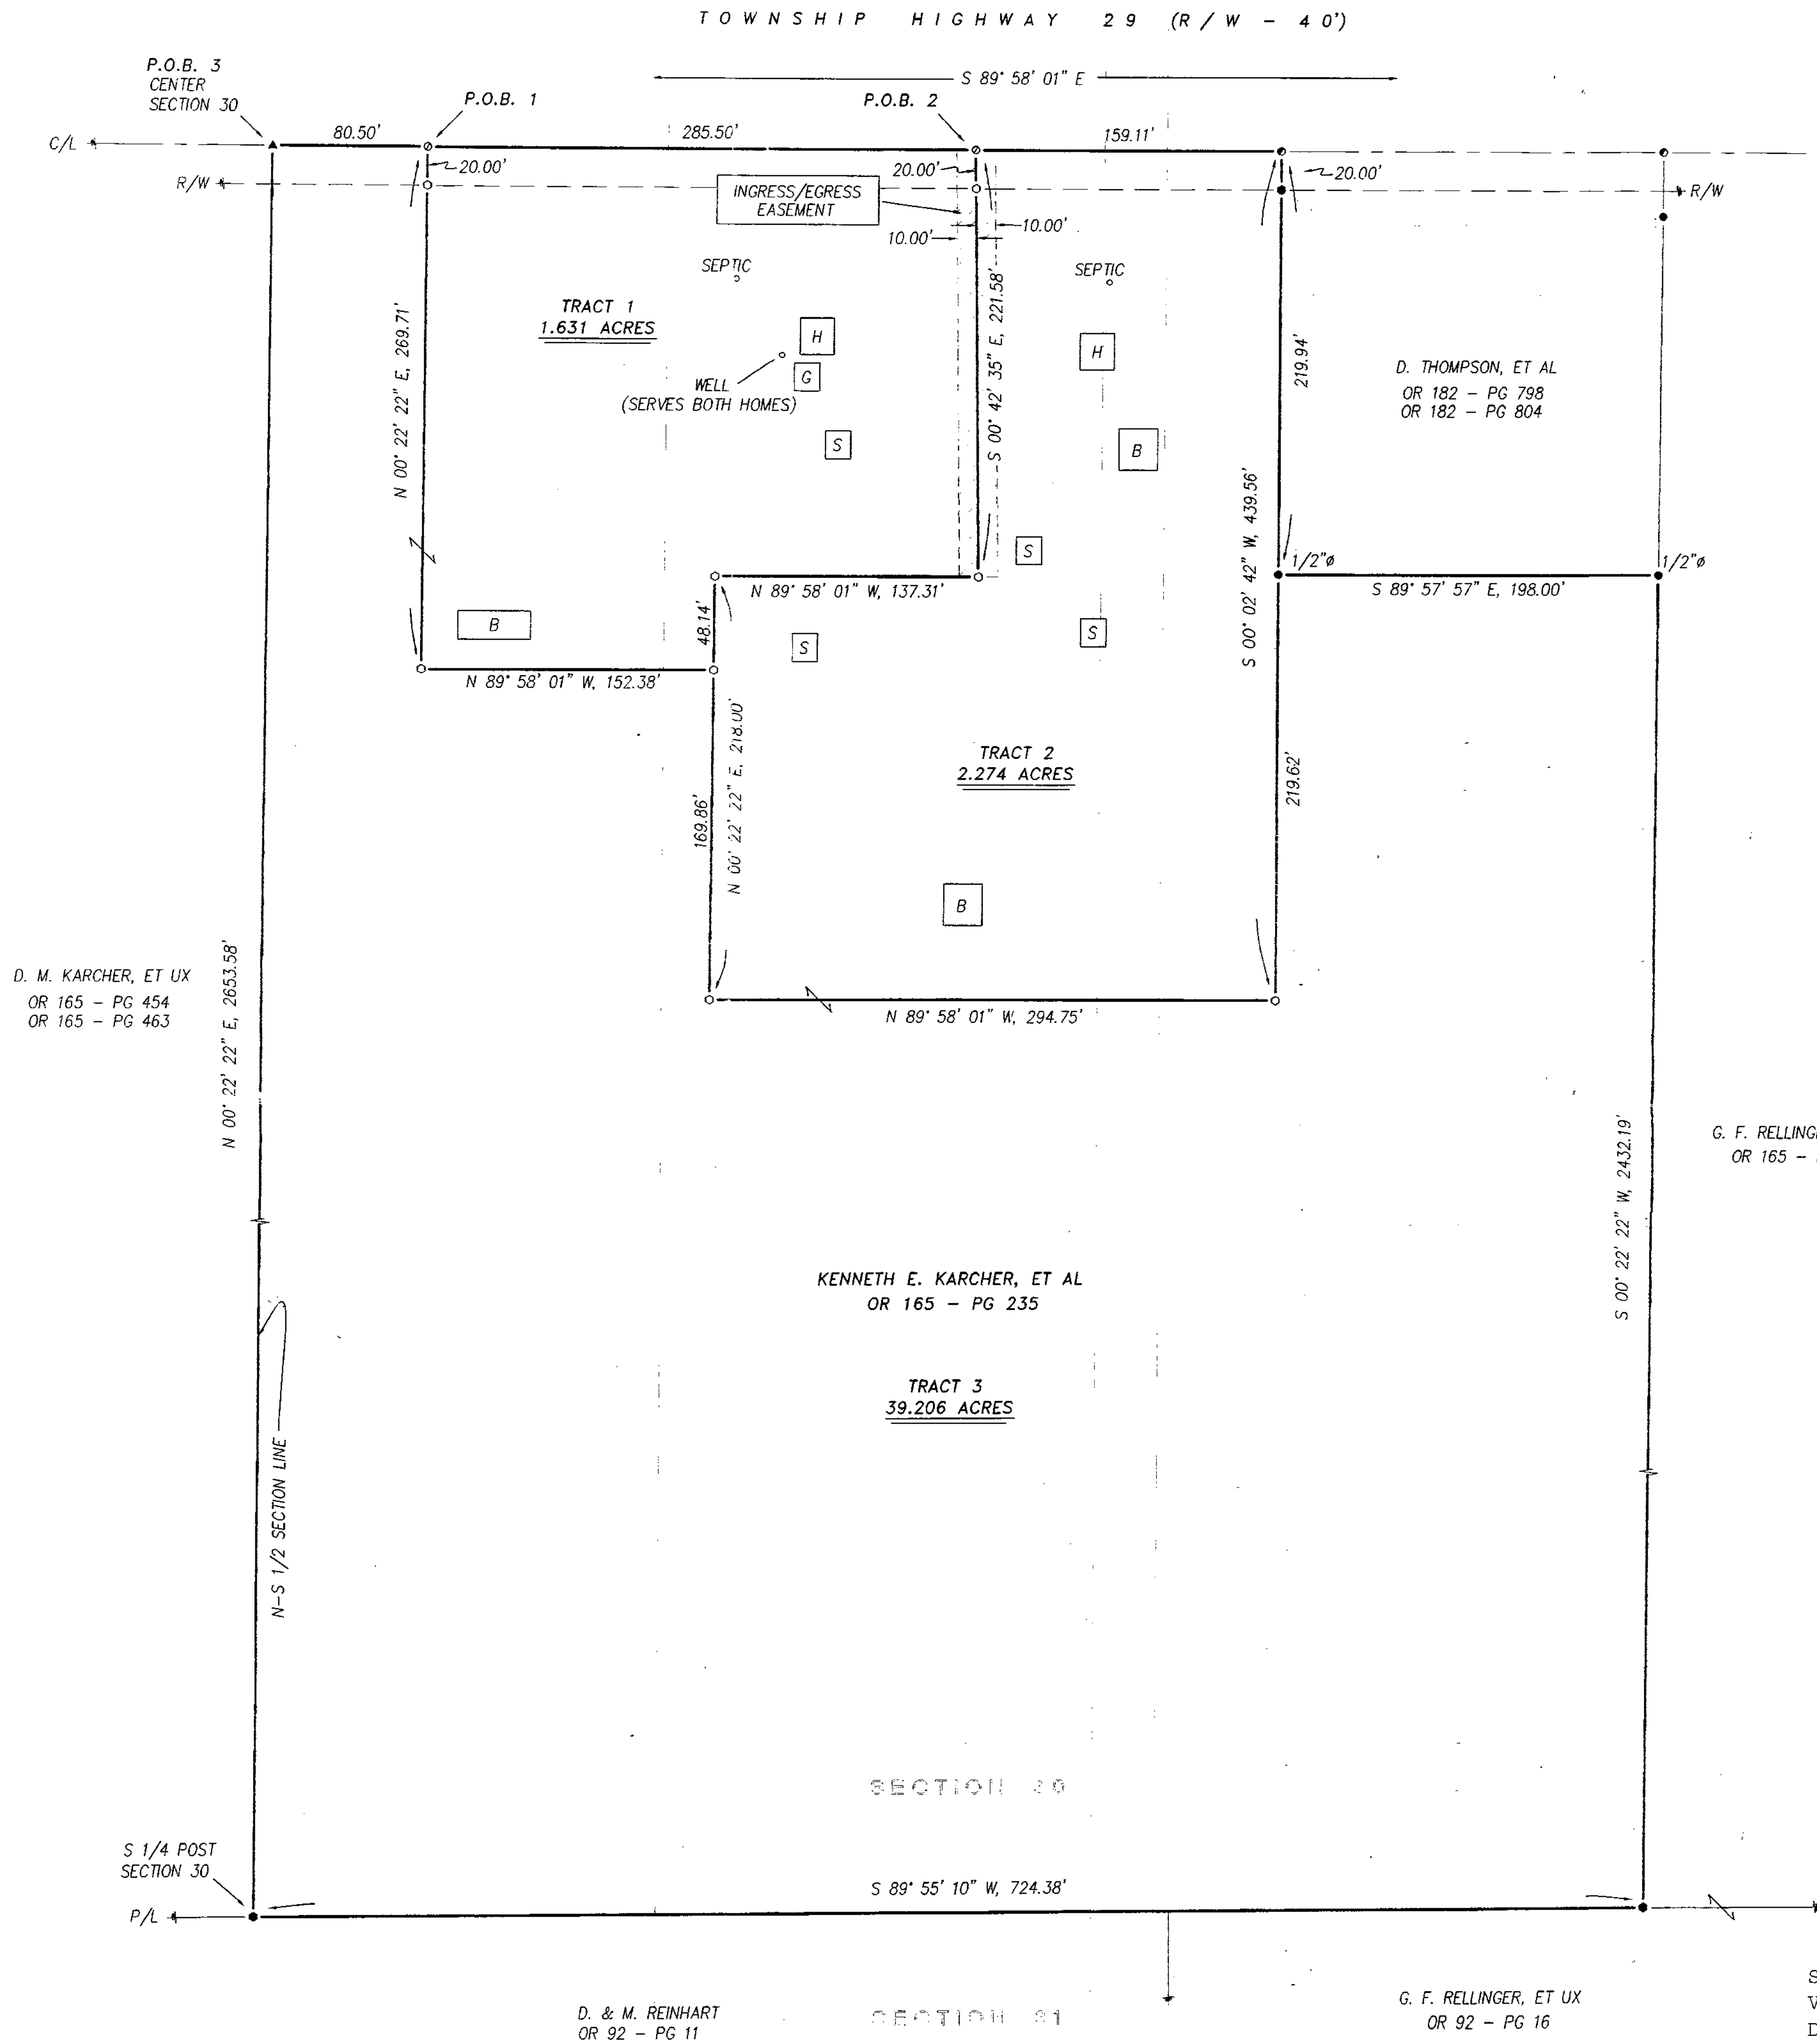


REFERENCES:

- DEED VOLUMES AND PAGES AS SHOWN.
- SURVEY VOLUME D, PAGE 292.
- WYANDOT COUNTY CORNERSTONE RECORDS.
- WYANDOT COUNTY ROAD RECORDS.
- ORIGINAL U. S. GOVERNMENT FIELD NOTES.

LEGEND:

SET FOUND	DESCRIPTION
⊙	MONUMENT
⊕	RAILROAD SPIKE
⊗	NAIL
⊙	IRON PIPE
⊙	DRILL HOLE
⊙	5/8" IRON ROD WITH PERSONALIZED CAP
⊙	5/8" IRON ROD ("VBK" CAP)
●	STONE
▲	MONUMENT BOX
□	DEED
▢	PLAT
⊞	MEASURED
⊞	CALCULATED
⊞	DIAMETER
SR	SURVEY RECORD
⊞	HOUSE
⊞	GARAGE
⊞	BARN
⊞	SHED
⊞	FENCE
C/L	CENTERLINE
R/W	RIGHT-OF-WAY
P/L	PROPERTY LINE
■	POST

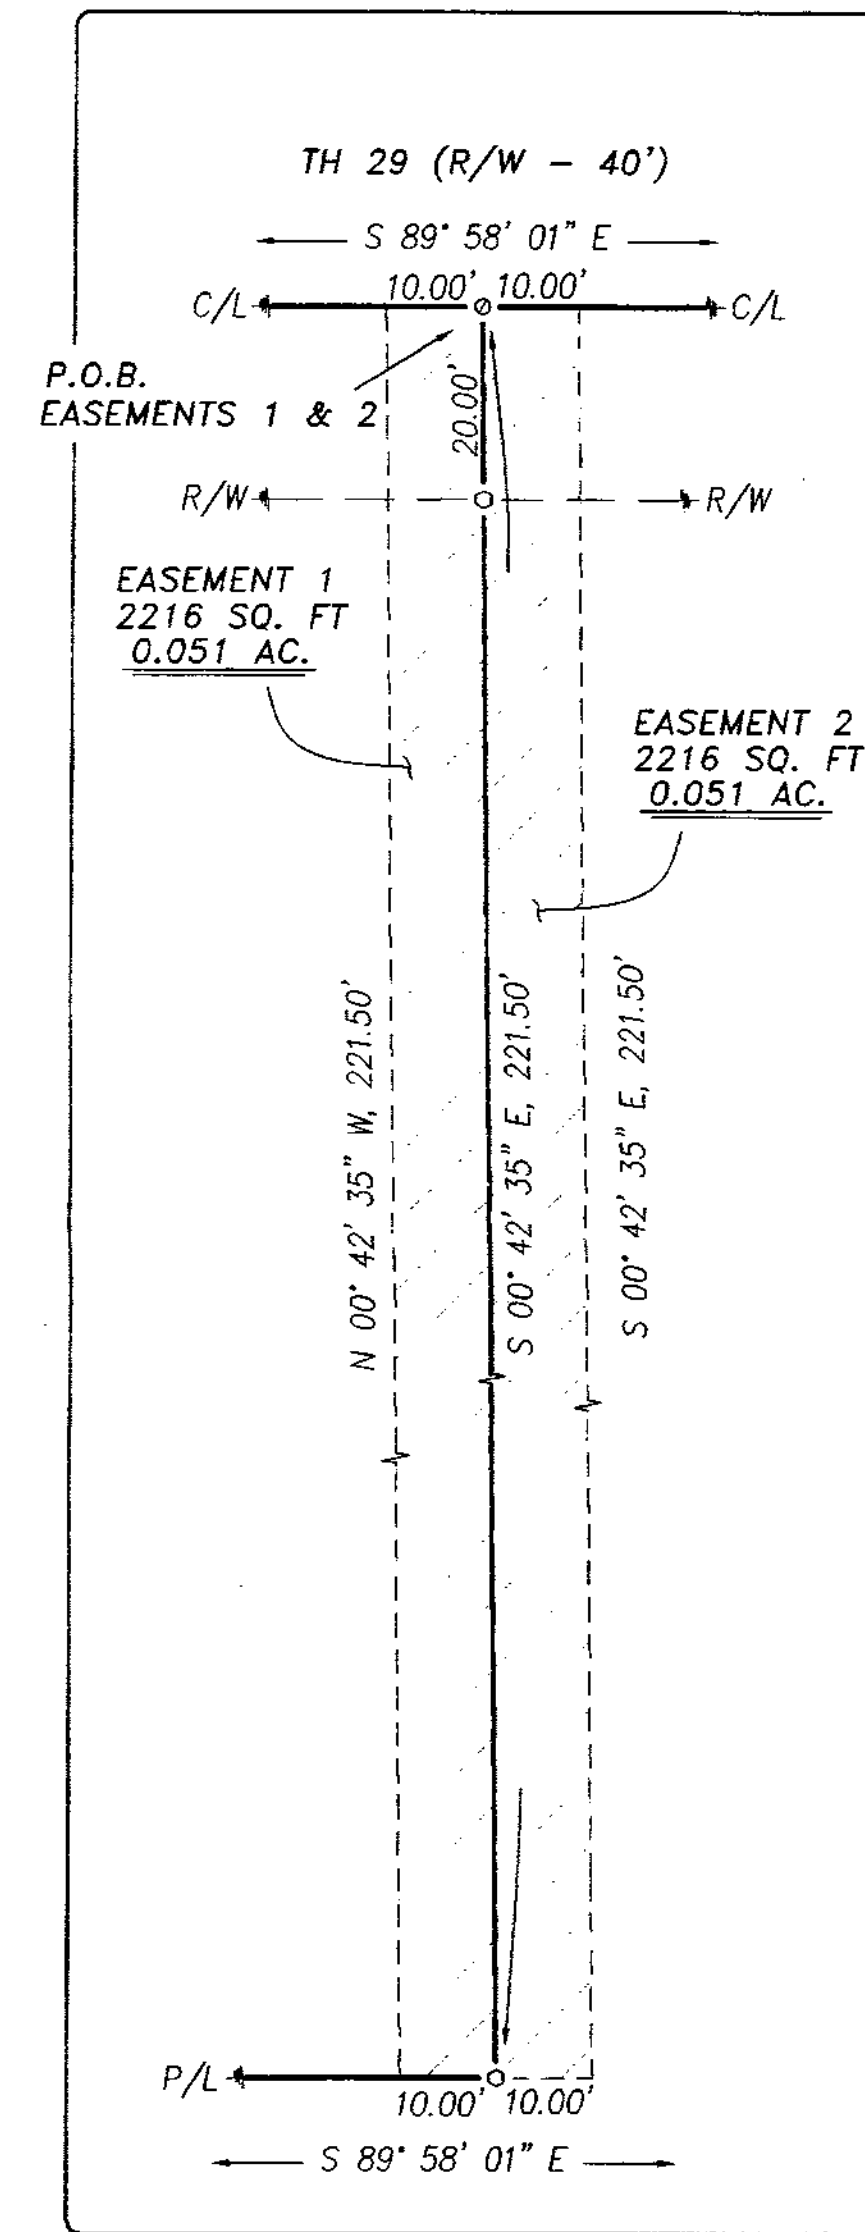


EASEMENT DETAIL

NOT TO SCALE

ALL REGIONAL PLANNING
REQUIREMENTS HAVE BEEN
APPROVED FOR THIS SURVEY
APPLICATION # Tract 1 = 08-34
Tract 2 = 08-35
Tract 3 = 08-32

SURVEY NUMBER: 08-71
VOLUME: D PAGE: 377
DATE FILED: 9-22-08
PARCEL #: 38-0745-0200

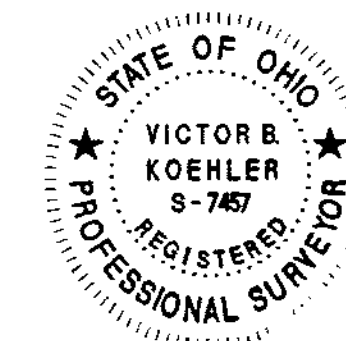

NOTE: THIS SURVEY DOES NOT INCLUDE A TITLE SEARCH.
EASEMENTS OR OTHER ENCUMBRANCES ON OR
OVER THE LAND ARE NOT SHOWN ON THIS SURVEY.
ANY BUILDINGS OR OTHER STRUCTURES NOT TO SCALE.
I HEREBY DECLARE THAT I HAVE SURVEYED THE ABOVE
DESCRIBED PROPERTY DURING SEPTEMBER, 2008.
THIS SURVEY IS SUBJECT TO ALL LEGAL HIGHWAYS,
EASEMENTS, RESTRICTIONS, LEASES OF RECORD
AND OF RECORDS IN RESPECTIVE UTILITY OFFICES.
THE BEARINGS REFERRED TO HEREON ARE BASED
ON AN ASSUMED MERIDIAN AND ARE ONLY FOR
THE PURPOSE OF ANGULAR MEASUREMENT.

Victor B. Koehler 09/10/08
VICTOR B. KOEHLER, P.S. NO. 7457

KOEHLER SURVEYING, INC.
P. O. BOX 28
UPPER SANDUSKY, OHIO 43351
419-294-5555

SURVEY FOR: KENNETH KARCHER, ET AL
BEING PARCELS OF LAND SITUATED IN PART OF THE
SOUTHEAST QUARTER OF SECTION 30, T-1-S, R-14-E,
TYMOCHTEE TOWNSHIP, WYANDOT COUNTY, OHIO

REVISIONS:	CHECKED:	DATE:
1	VBK	09-08-08
1	VBK	09-08-08
08097-S		