
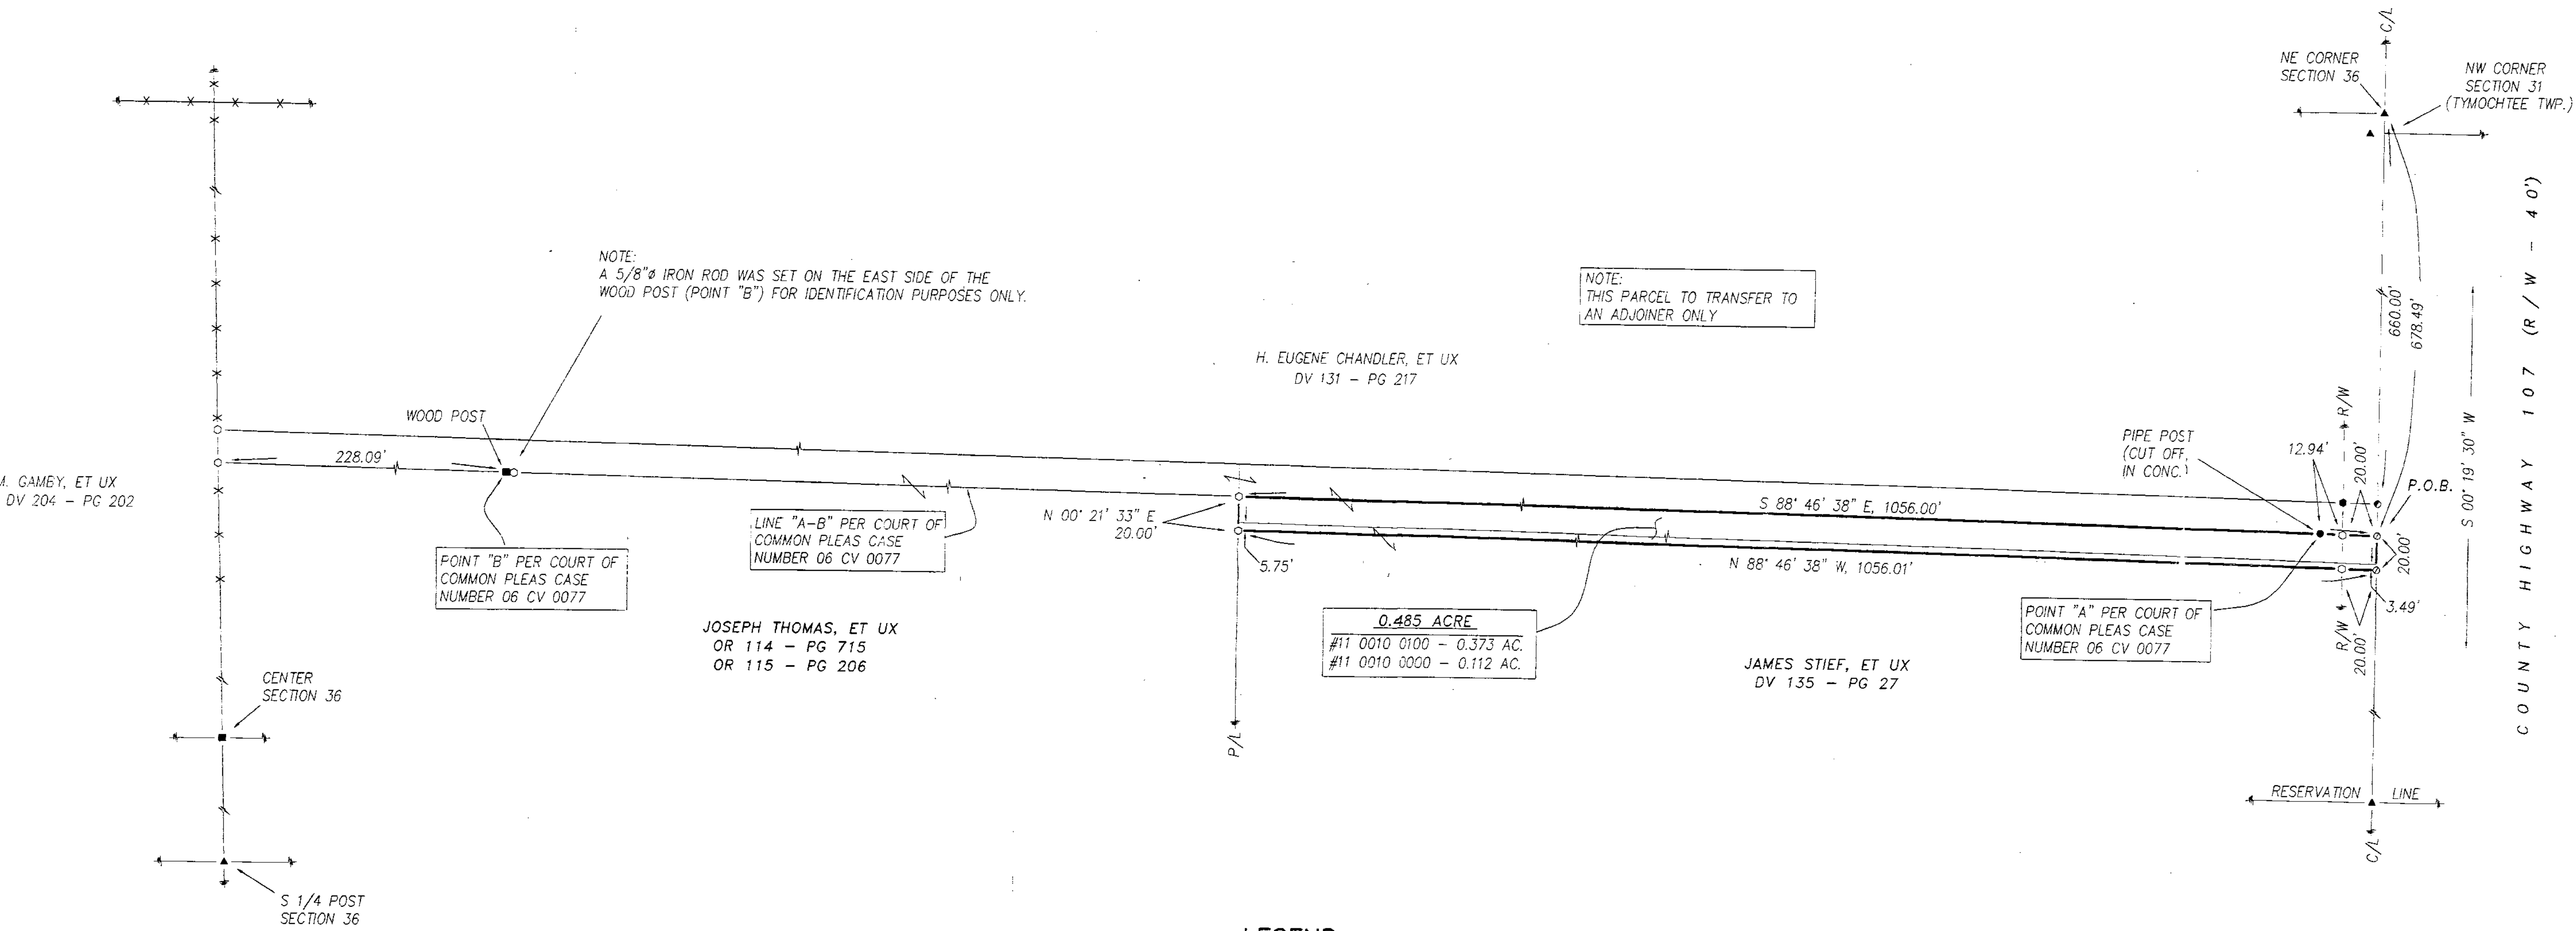


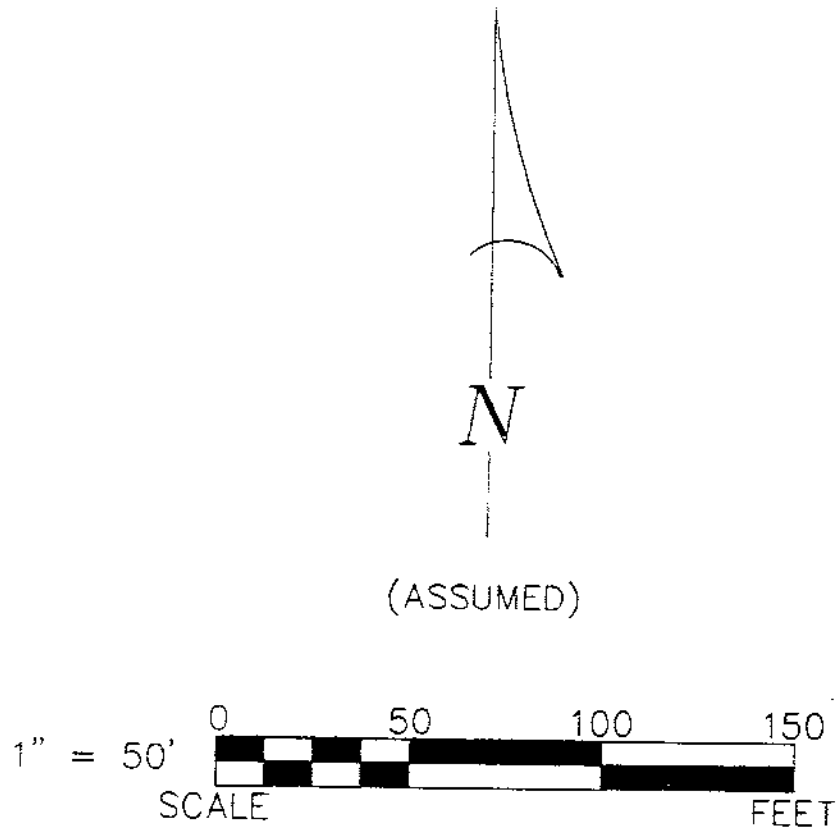

LEGEND:

SET FOUND	DESCRIPTION
⊙	MONUMENT
⊕	RAILROAD SPIKE
○	NAIL
⊙	IRON PIPE
⊙	DRILL HOLE
⊙	5/8" IRON ROD WITH PERSONALIZED CAP
⊙	IRON ROD
●	STONE
▲	MONUMENT BOX
D	DEED
P	PLAT
M	MEASURED
C	CALCULATED
S	DIAMETER
R	SURVEY RECORD
SR	HOUSE
SR	GARAGE
SR	BARN
SR	SHED
SR	FENCE
C/L	CENTERLINE
R/W	RIGHT-OF-WAY
P/L	PROPERTY LINE
■	POST

REFERENCES:

- DEED VOLUMES AND PAGES AS SHOWN.
- SURVEY VOLUME C, PAGE 1143.
- SURVEY VOLUME C, PAGE 751.
- SURVEY VOLUME D, PAGE 344.
- WYANDOT COUNTY CORNERSTONE RECORDS.
- WYANDOT COUNTY ROAD RECORDS.
- ORIGINAL U. S. GOVERNMENT FIELD NOTES.
- COURT OF COMMON PLEAS CASE NUMBER 06 CV 077

ALL REGIONAL PLANNING
REQUIREMENTS HAVE BEEN
APPROVED FOR THIS SURVEY
APPLICATION # N/A

SURVEY NUMBER: 08-74
VOLUME: D PAGE: 379
DATE FILED: 10-14-08
PARCEL #: 11-0010-0100
11-0010-0000

NOTE: THIS SURVEY DOES NOT INCLUDE A TITLE SEARCH.
EASEMENTS OR OTHER ENCUMBRANCES ON OR
OVER THE LAND ARE NOT SHOWN ON THIS SURVEY.
ANY BUILDINGS OR OTHER STRUCTURES NOT TO SCALE.
I HEREBY DECLARE THAT I HAVE SURVEYED THE ABOVE
DESCRIBED PROPERTY DURING SEPTEMBER, 2008.
THIS SURVEY IS SUBJECT TO ALL LEGAL HIGHWAYS,
EASEMENTS, RESTRICTIONS, LEASES OF RECORD
AND OF RECORDS IN RESPECTIVE UTILITY OFFICES.
THE BEARINGS REFERRED TO HEREON ARE BASED
ON AN ASSUMED MERIDIAN AND ARE ONLY FOR
THE PURPOSE OF ANGULAR MEASUREMENT.



Victor B. Koehler
VICTOR B. KOEHLER, P.S. NO. 7457
10/13/08
DATE

SURVEY FOR: JOSEPH THOMAS
BEING A PARCEL OF LAND SITUATED IN PART OF THE
NORTHEAST QUARTER OF SECTION 36, T-1-S, R-13-E,
CRAWFORD TOWNSHIP, WYANDOT COUNTY, OHIO

KOEHLER SURVEYING, INC.
P. O. BOX 28
SANDUSKY, OHIO 43351
419-294-5388

REVISIONS:	CHECKED:	DATE:
1	VRK	09-25-08
2	DAL	09-16-08
3		
4		
5		