


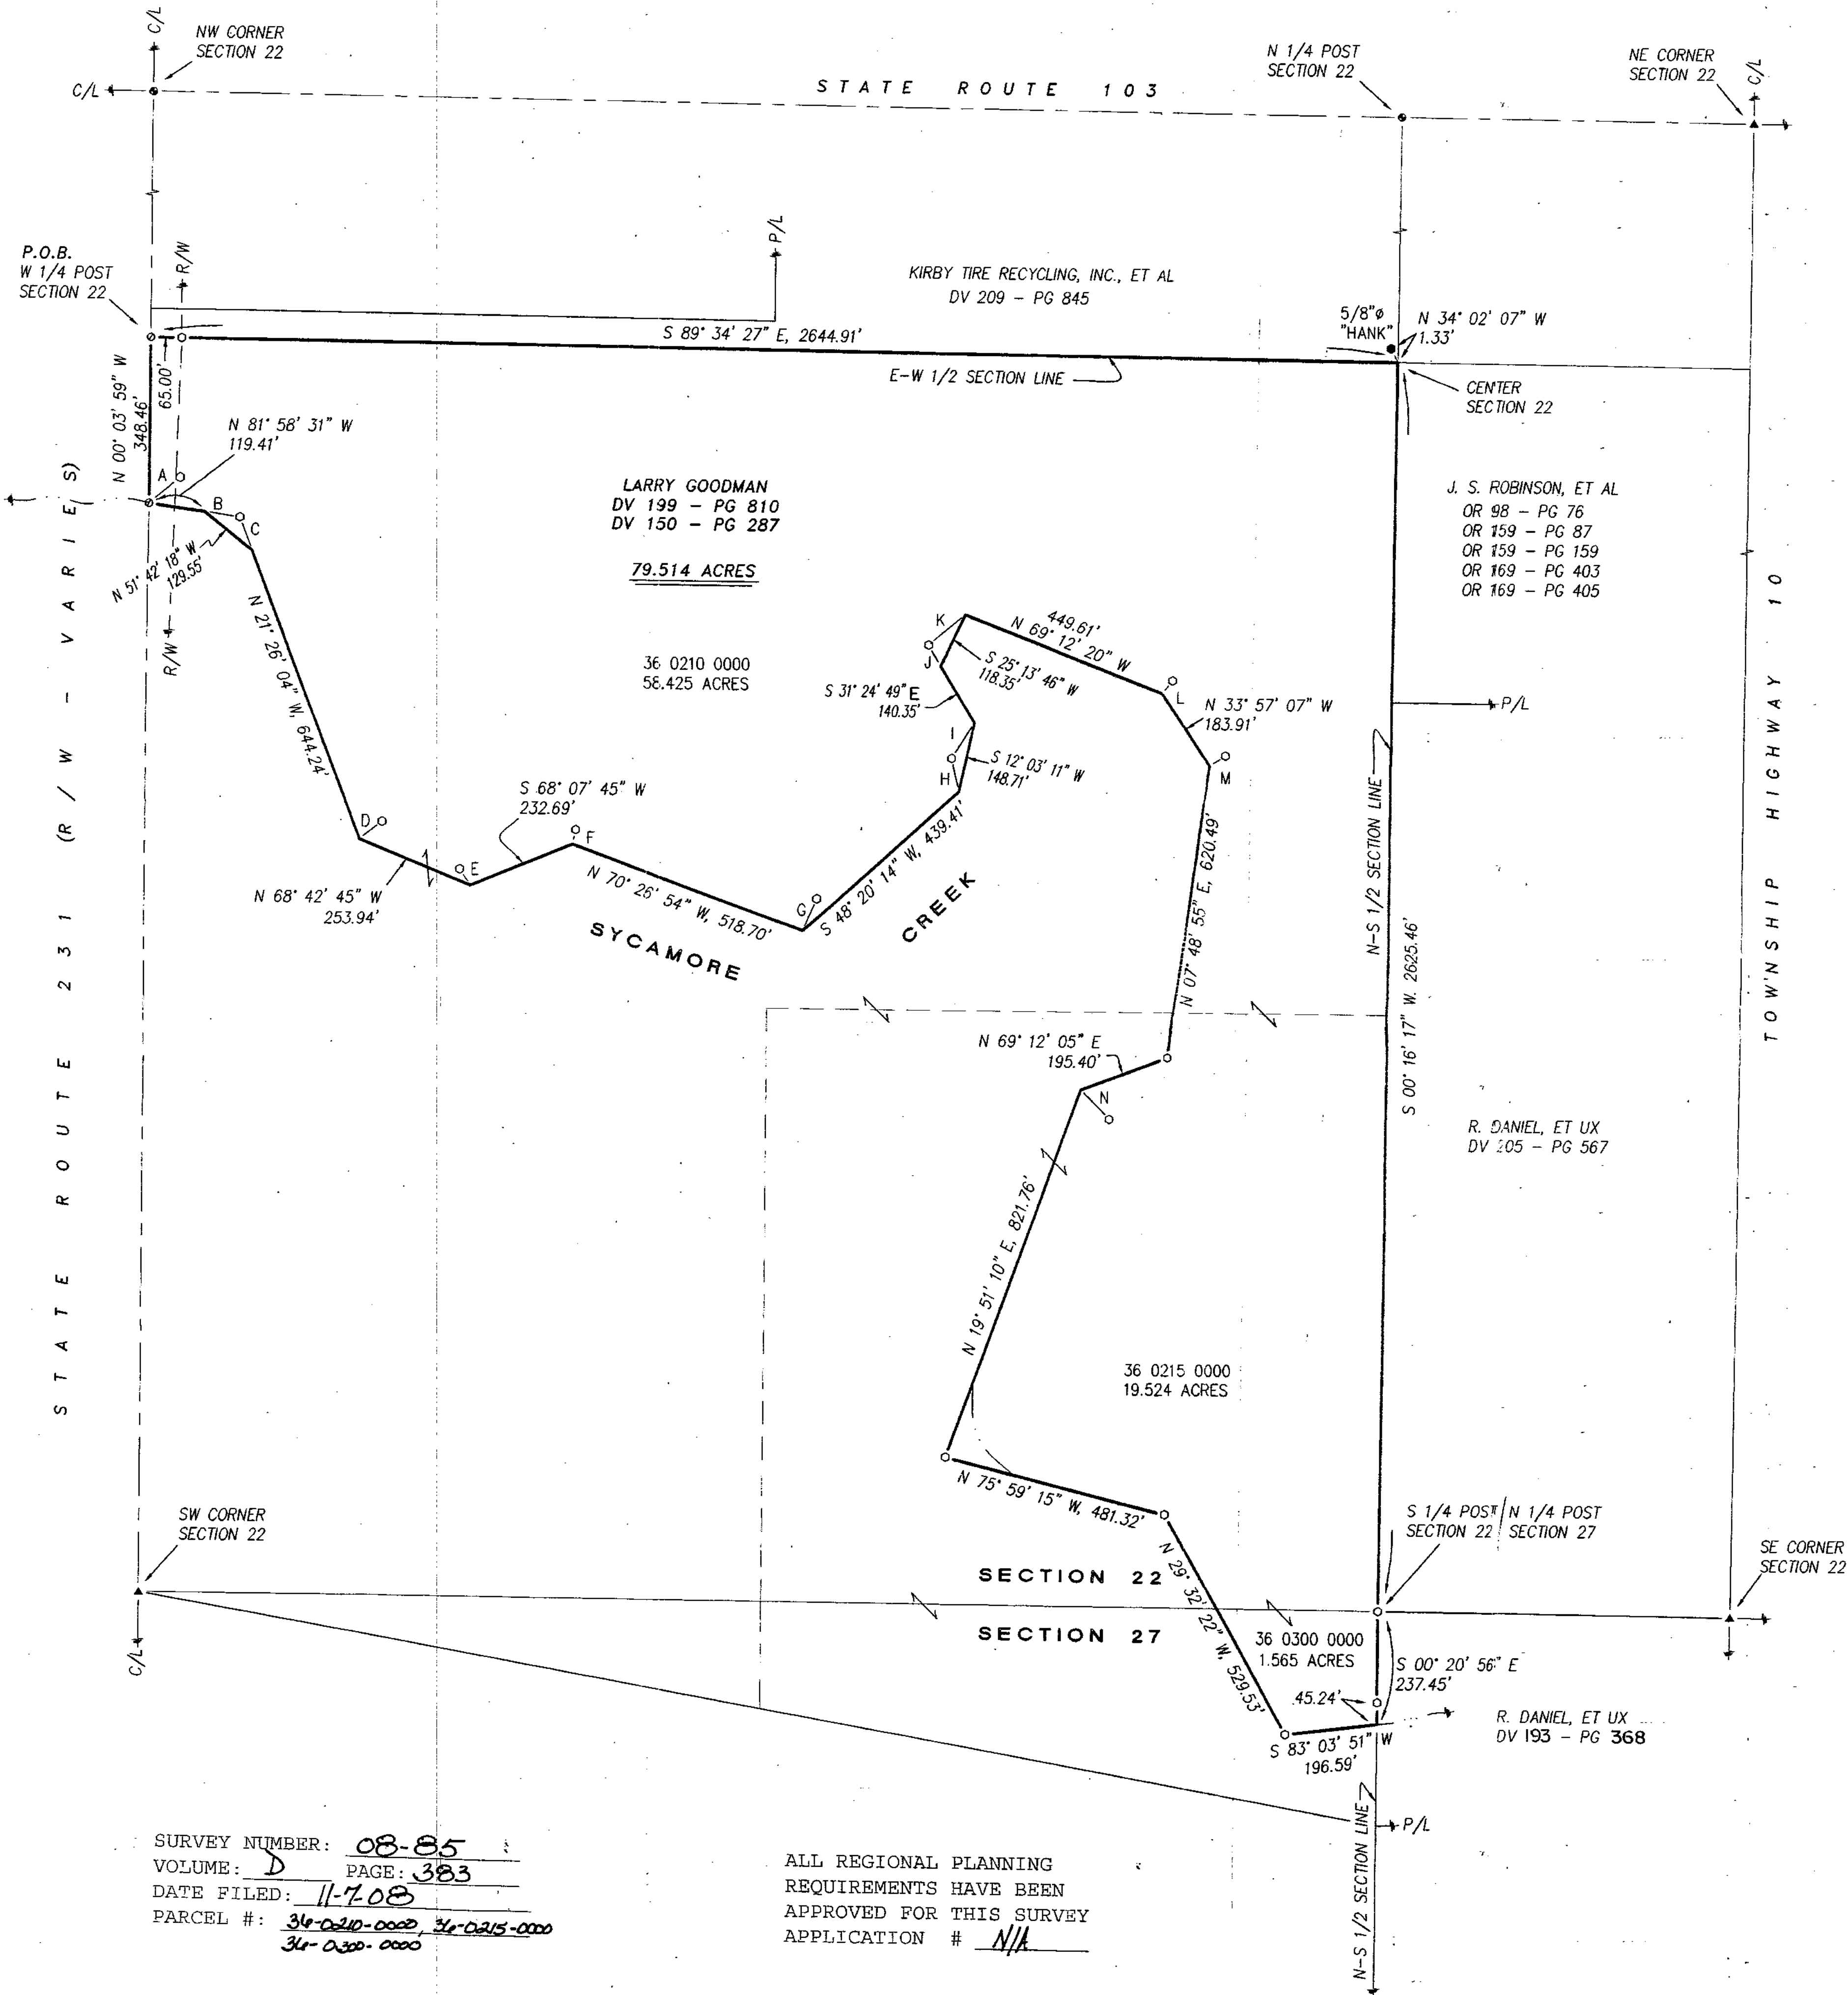

SURVEY NUMBER: 08-85
VOLUME: D PAGE: 383
DATE FILED: 11-7-08
PARCEL #: 36-0210-0000, 36-0215-0000, 36-0300-0000

ALL REGIONAL PLANNING
REQUIREMENTS HAVE BEEN
APPROVED FOR THIS SURVEY
APPLICATION # N/A

REFERENCE RODS	
A	N 50° 38' 30" E, 84.13'
B	S 81° 58' 31" E, 75.00'
C	N 21° 26' 04" W, 75.00'
D	N 52° 25' 43" E, 60.21'
E	N 34° 47' 16" W, 39.87'
F	N 11° 31' 45" E, 30.55'
G	N 23° 57' 09" E, 73.48'
H	N 13° 09' 44" W, 71.61'
I	S 32° 01' 44" W, 89.30'
J	N 31° 24' 49" W, 50.00'
K	S 49° 54' 53" W, 100.00'
L	N 38° 33' 08" E, 35.00'
M	N 57° 07' 39" E, 39.44'
N	S 44° 48' 24" E, 87.09'


REFERENCES:

- DEED VOLUMES AND PAGES AS SHOWN.
- SURVEY VOLUME 8, PAGE 192.
- SURVEY VOLUME 9, PAGE 132.
- SURVEY VOLUME 9, PAGE 140.
- ORIGINAL U. S. GOVERNMENT FIELD NOTES.
- WYANDOT COUNTY CORNERSTONE RECORDS.
- WYANDOT COUNTY ROAD RECORDS.
- ODOT R/W PLANS: WYA-231-17.20

LEGEND:

SET	FOUND	DESCRIPTION
⊙	⊙	MONUMENT
⊙	⊙	RAILROAD SPIKE
⊙	⊙	NAIL
⊙	⊙	IRON PIPE
⊙	⊙	DRILL HOLE
⊙	⊙	5/8" IRON ROD WITH
⊙	⊙	PERSONALIZED CAP
⊙	⊙	IRON ROD
⊙	⊙	STONE
⊙	⊙	MONUMENT BOX
⊙	⊙	DEED
⊙	⊙	PLAT
⊙	⊙	MEASURED
⊙	⊙	CALCULATED
⊙	⊙	DIAMETER
⊙	⊙	SURVEY RECORD
⊙	⊙	HOUSE
⊙	⊙	GARAGE
⊙	⊙	BARN
⊙	⊙	SHED
⊙	⊙	FENCE
⊙	⊙	C/L CENTERLINE
⊙	⊙	R/W RIGHT-OF-WAY
⊙	⊙	P/L PROPERTY LINE
⊙	⊙	POST

NOTE: THIS SURVEY DOES NOT INCLUDE A TITLE SEARCH.
EASEMENTS OR OTHER ENCUMBRANCES ON OR
OVER THE LAND ARE NOT SHOWN ON THIS SURVEY.
ANY BUILDINGS OR OTHER STRUCTURES NOT TO SCALE.
I HEREBY DECLARE THAT I HAVE SURVEYED THE ABOVE
DESCRIBED PROPERTY DURING OCTOBER, 2008.
THIS SURVEY IS SUBJECT TO ALL LEGAL HIGHWAYS,
EASEMENTS, RESTRICTIONS, LEASES OF RECORD
AND OF RECORDS IN RESPECTIVE UTILITY OFFICES.
THE BEARINGS REFERRED TO HEREON ARE BASED
ON AN ASSUMED MERIDIAN AND ARE ONLY FOR
THE PURPOSE OF ANGULAR MEASUREMENT.

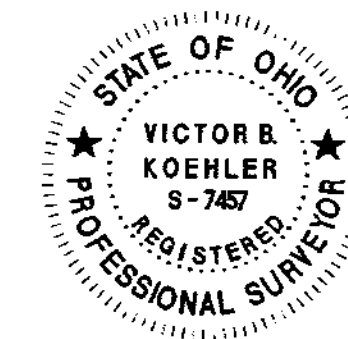

VICTOR B. KOEHLER, P.S. NO. 7457
DATE 10/25/08

SURVEY FOR: LARRY GOODMAN

BEING A PARCEL OF LAND SITUATED IN PART OF THE SW QUARTER
OF SECTION 22 AND THE NW QUARTER OF SECTION 27, T-1-S,
R-15-E, SYCAMORE TOWNSHIP, WYANDOT COUNTY, OHIO

REVISIONS:
CHECKED: VIK
DRAWN: DAL

10-28-08
10-24-08
08017-S

KOEHLER SURVEYING, INC.
P. O. BOX 28
UPPER SANDUSKY, OHIO 43351
419-294-5388