


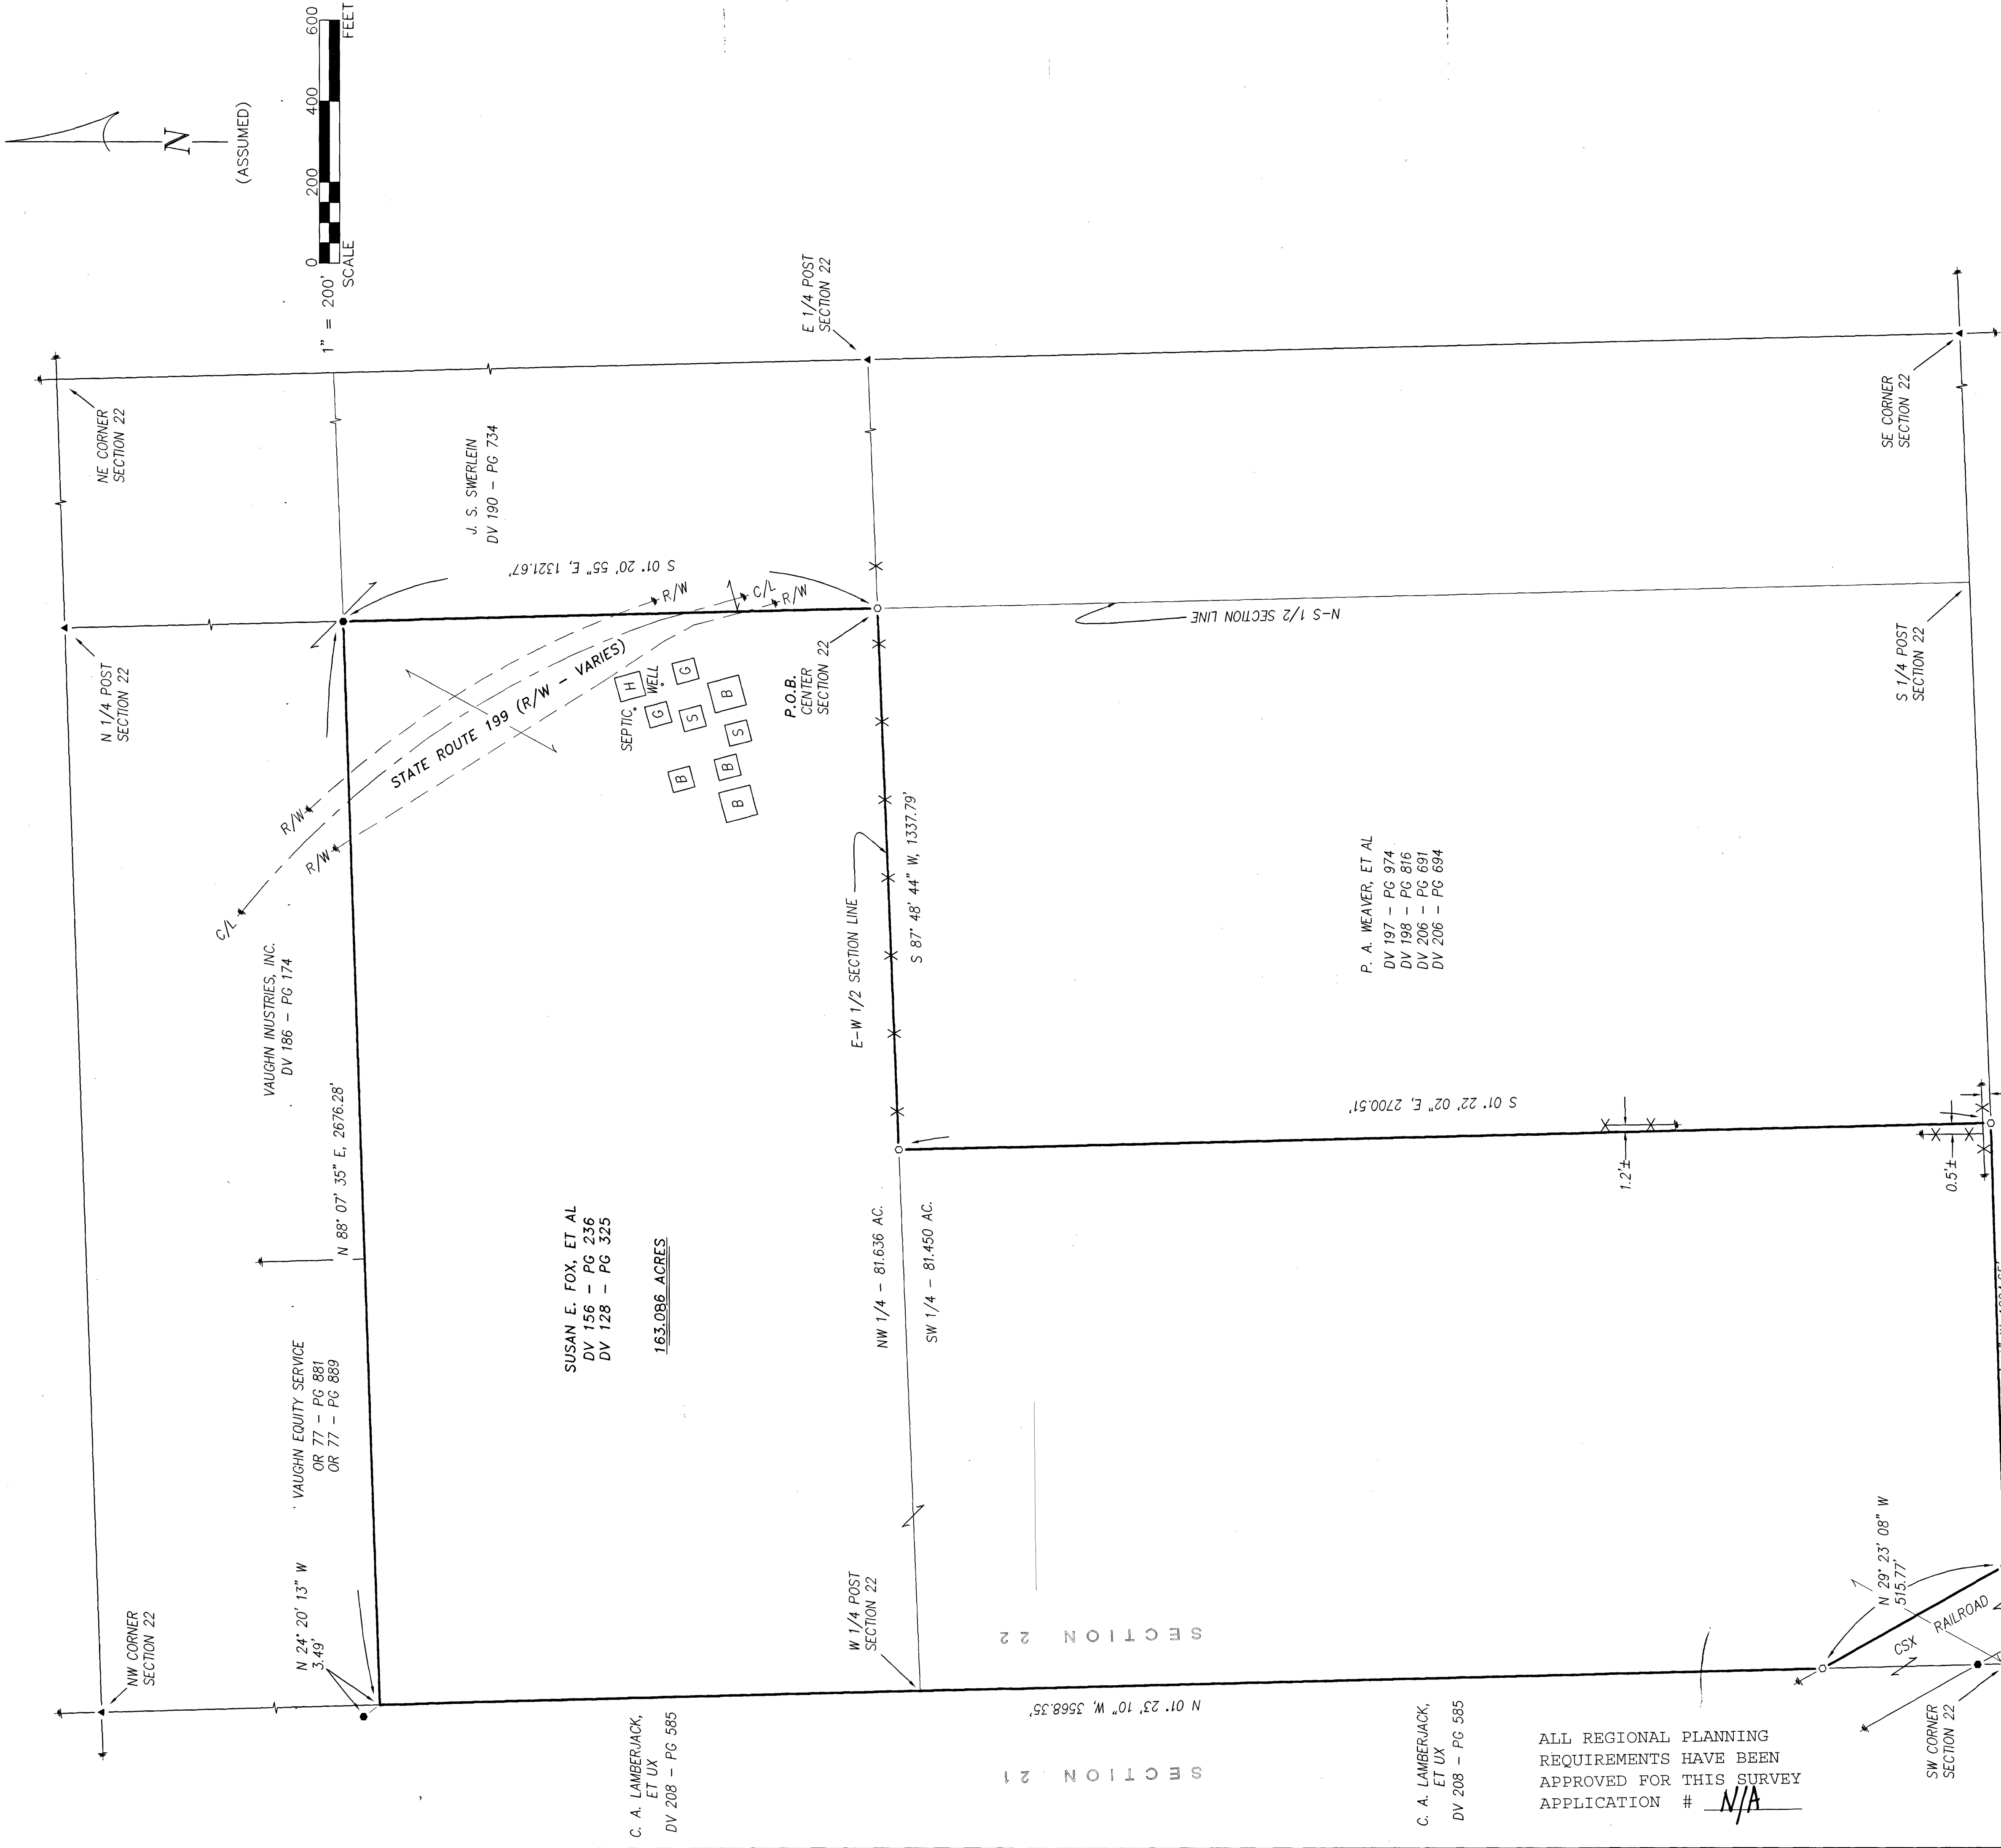

LEGEND:


| SET FOUND | DESCRIPTION                         |
|-----------|-------------------------------------|
| ⊙         | MONUMENT                            |
| ⊕         | RAILROAD SPIKE                      |
| ⊗         | NAIL                                |
| ⊙         | IRON PIPE                           |
| ⊙         | DRILL HOLE                          |
| ⊙         | 5/8" IRON ROD WITH PERSONALIZED CAP |
| ⊙         | IRON ROD (5/8")                     |
| ●         | STONE                               |
| ▲         | MONUMENT BOX                        |
| □         | DEED                                |
| ⊕         | PLAT                                |
| ⊕         | MEASURED                            |
| ⊕         | CALCULATED                          |
| ⊕         | DIAMETER                            |
| ⊕         | SURVEY RECORD                       |
| ⊕         | HOUSE                               |
| ⊕         | GARAGE                              |
| ⊕         | BARN                                |
| ⊕         | SHED                                |
| ⊕         | FENCE                               |
| ⊕         | C/L                                 |
| ⊕         | R/W                                 |
| ⊕         | P/L                                 |
| ⊕         | POST                                |

REFERENCES:

- DEED VOLUMES AND PAGES AS SHOWN.
- WYANDOT COUNTY CORNERSTONE RECORDS.
- WYANDOT COUNTY ROAD RECORDS.
- SURVEY VOLUME 8, PAGE 198.
- ODOT R/W PLANS - SR 23 (NKA: SR 199) WYA-23-(12.10-21.59)-(22.41-23.04)
- ODOT R/W PLANS - SH 222 & SH 138 (NKA: SR 199 & SR 103) DATED 9-15-1935
- SURVEY VOLUME 3, PAGE 468.
- SURVEY VOLUME 3, PAGE 16.
- SURVEY VOLUME 3, PAGE 504.
- SURVEY VOLUME D, PAGE 184.
- SURVEY VOLUME D, PAGE 69

SURVEY NUMBER: 08-90  
VOLUME: D PAGE: 387  
DATE FILED: 11-5-08  
PARCEL #: 09-310-0000

NOTE: THIS SURVEY DOES NOT INCLUDE A TITLE SEARCH. EASEMENTS OR OTHER ENCUMBRANCES ON OR OVER THE LAND ARE NOT SHOWN ON THIS SURVEY. ANY BUILDINGS OR OTHER STRUCTURES NOT TO SCALE. I HEREBY DECLARE THAT I HAVE SURVEYED THE ABOVE DESCRIBED PROPERTY DURING NOVEMBER, 2008. THIS SURVEY IS SUBJECT TO ALL LEGAL HIGHWAYS, EASEMENTS, RESTRICTIONS, LEASES OF RECORD, AND RECORDS REFERRED TO HEREON ARE BASED ON AN ASSUMED MERIDIAN AND ARE ONLY FOR THE PURPOSE OF ANGULAR MEASUREMENT.

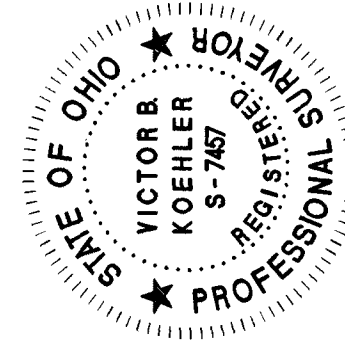

VICTOR B. KOEHLER, P.S. NO. 7457  
DATE 11/26/08

| DRAWN BY | CHECKED BY | REVISION |
|----------|------------|----------|
| DAL      | VBK        |          |
| 11-20-08 | 11-21-08   |          |
| 1        | 1          |          |

SURVEY FOR: SUSAN E. FOX

LOCATED IN PART OF THE SOUTHWEST & NORTHWEST QUARTERS OF SECTION 22, T-1-S, R-13-E, CRAWFORD TOWNSHIP, WYANDOT COUNTY, OHIO.

KOEHLER SURVEYING, INC.  
P.O. BOX 28  
UPPER SANDUSKY, OHIO 43351  
419-294-5388