


SECTION 27

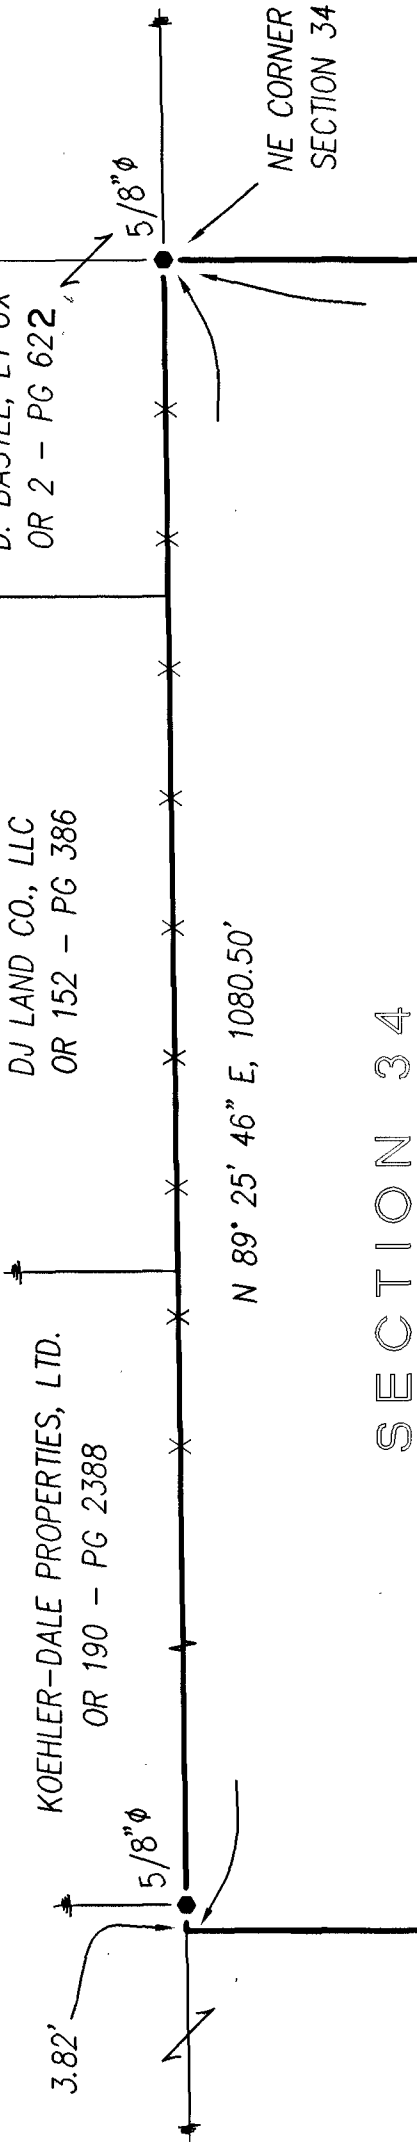

ALL REGIONAL PLANNING REQUIREMENTS HAVE BEEN APPROVED FOR THIS SURVEY APPLICATION # N/A


CHERIE HUFFMAN TRUST  
OR 195 - PG 1012

DENNIS GERBER,  
AKA: K. DENNIS GERBER, ET UX  
DV 200 - PG 288

TRACT 1  
58.697 ACRES

SECTION 34  
SECTION 35

SURVEY NUMBER: 09-29  
VOLUME: D PAGE: 395  
DATE FILED: 6-11-09  
PARCEL #: 05-0430-0000 & 05-1975-0000

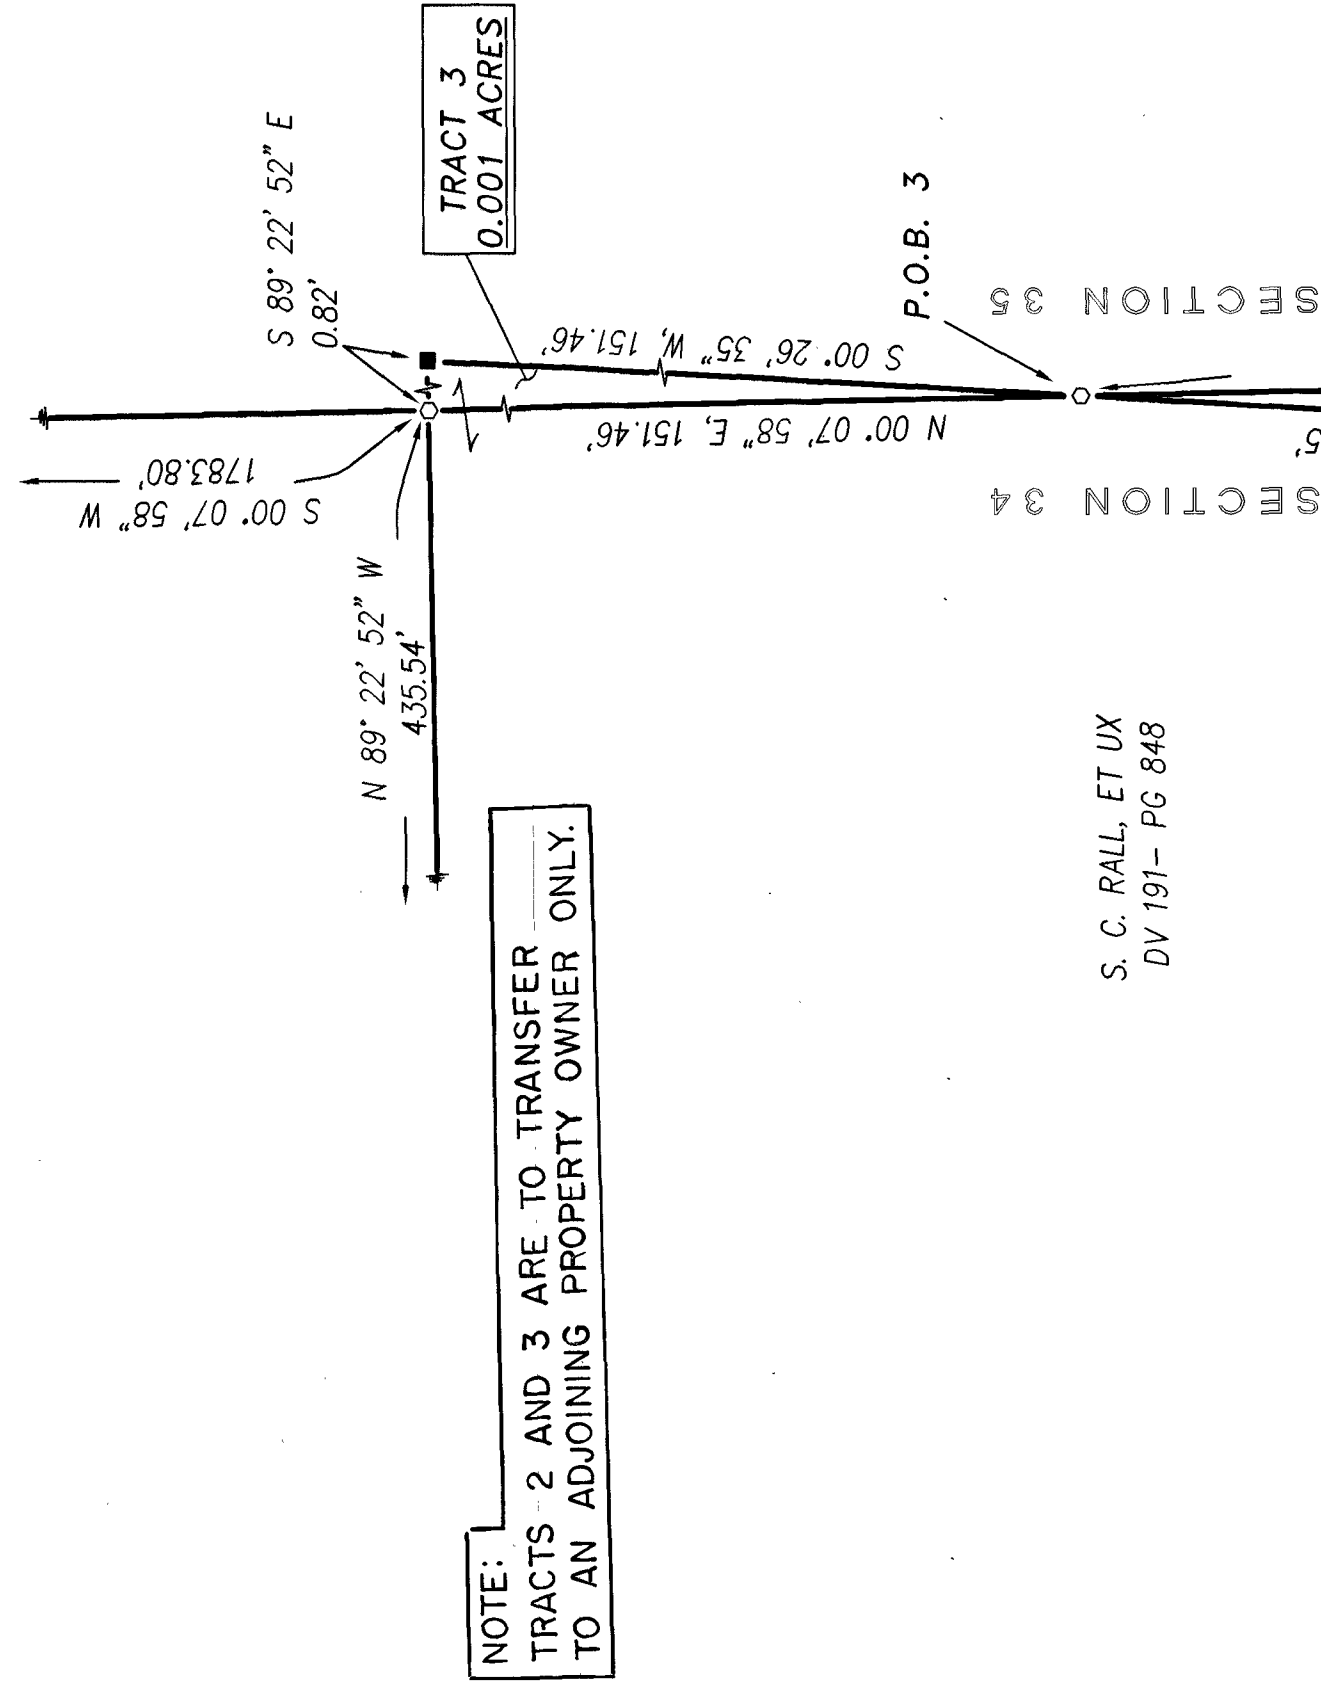

NOTE: TRACTS 2 AND 3 ARE TO TRANSFER TO AN ADJOINING PROPERTY OWNER ONLY.


S. C. RALL, ET UX  
DV 191 - PG 848

TRACT 2  
0.954 ACRES

S. C. RALL, ET UX  
DV 191 - PG 848

SEE  
DETAIL 1

SEE  
DETAIL 2

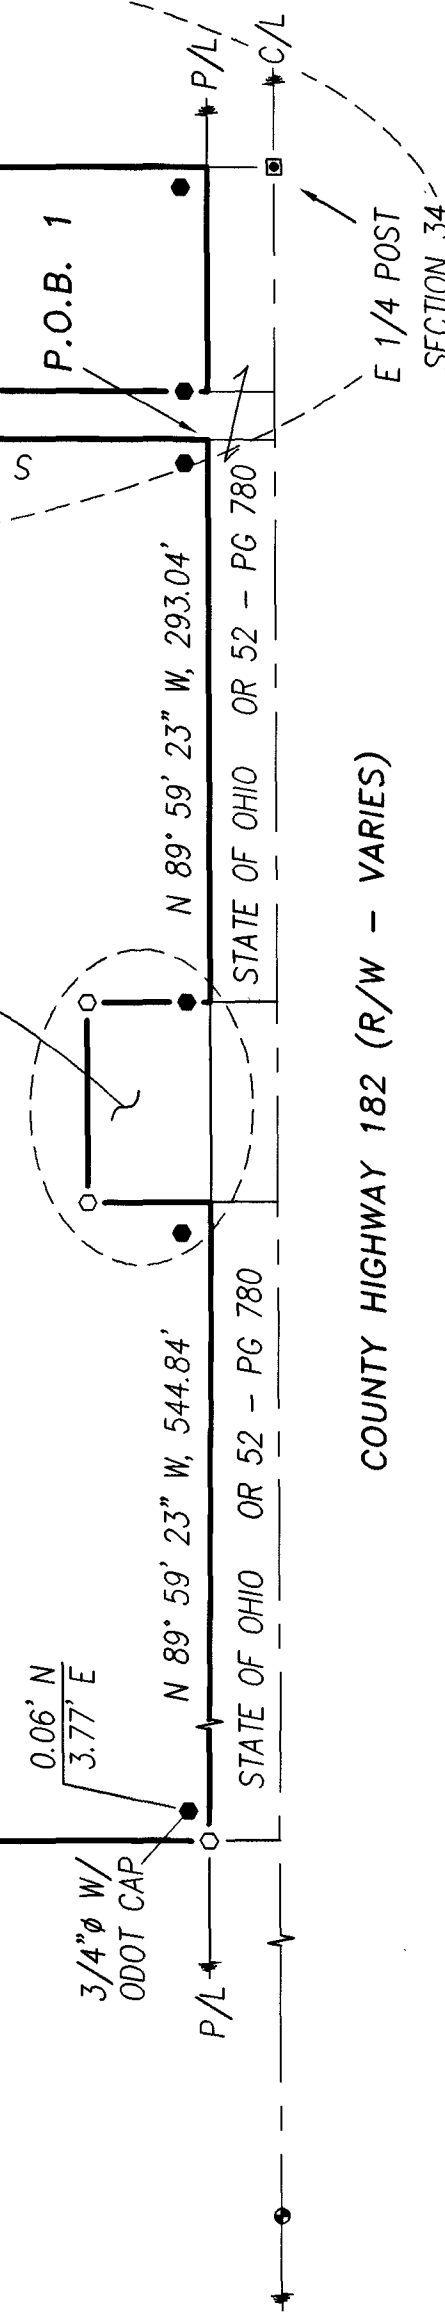

COUNTY HIGHWAY 182 (R/W - VARIES)

REFERENCES:


- DEED VOLUMES AND PAGES, AS SHOWN.
- SURVEY VOLUME 7, PAGE 82.
- SURVEY VOLUME C, PAGE 685.
- SURVEY VOLUME C, PAGE 712.
- SURVEY VOLUME D, PAGE 230.
- WYANDOT COUNTY CORNERSTONE RECORDS.
- WYANDOT COUNTY ROAD RECORDS.
- ORIGINAL U. S. GOVERNMENT FIELD NOTES.
- ODOT R/W PLANS: WYA-182-0.93

LEGEND:


| SET FOUND | DESCRIPTION                         |
|-----------|-------------------------------------|
| ●         | MONUMENT                            |
| ⊙         | RAILROAD SPIKE                      |
| ⊙         | NAIL                                |
| ⊙         | IRON PIPE                           |
| ○         | 5/8" IRON ROD WITH PERSONALIZED CAP |
| ●         | IRON ROD                            |
| ■         | STONE                               |
| □         | MONUMENT BOX                        |
| ⬮         | DEED                                |
| P         | PLAT                                |
| M         | MEASURED                            |
| C         | CALCULATED                          |
| ⊙         | DIAMETER                            |
| ⊙         | SURVEY RECORD                       |
| SR        | FENCE                               |
| X         | C/L                                 |
| —         | RIGHT-OF-WAY                        |
| R/W       | PROPERTY LINE                       |
| P/L       | WOOD POST                           |

NOTE: ALL 1/2" IRON RODS RECOVERED AT THE S.C. RALL PARCEL WERE FOUND TO BE DISTURBED. THE NORTHEAST CORNER WAS COMPLETELY OUT OF THE GROUND.


NOTE: THIS SURVEY DOES NOT INCLUDE A TITLE SEARCH. EASEMENTS OR OTHER ENCUMBRANCES ON OR OVER THE LAND ARE NOT SHOWN ON THIS SURVEY. ANY BUILDINGS OR OTHER STRUCTURES NOT TO SCALE. I HEREBY DECLARE THAT I HAVE SURVEYED THE ABOVE DESCRIBED PROPERTY DURING MAY, 2009. THIS SURVEY IS SUBJECT TO ALL LEGAL HIGHWAYS, EASEMENTS, RESTRICTIONS, LEASES OF RECORD, AND OF RECORDS IN RESPECTIVE UTILITY OFFICES. THE BEARINGS REFERRED TO HEREON ARE BASED ON AN ASSUMED MERIDIAN AND ARE ONLY FOR THE PURPOSE OF ANGULAR MEASUREMENT.

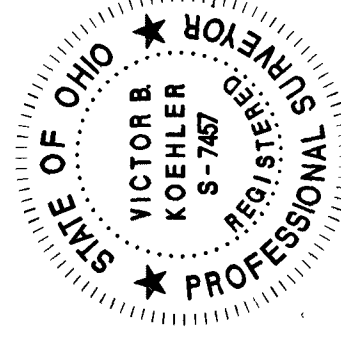

Victor B. Koehler 05/27/09  
VICTOR B. KOEHLER, P.S. NO. 7457 DATE

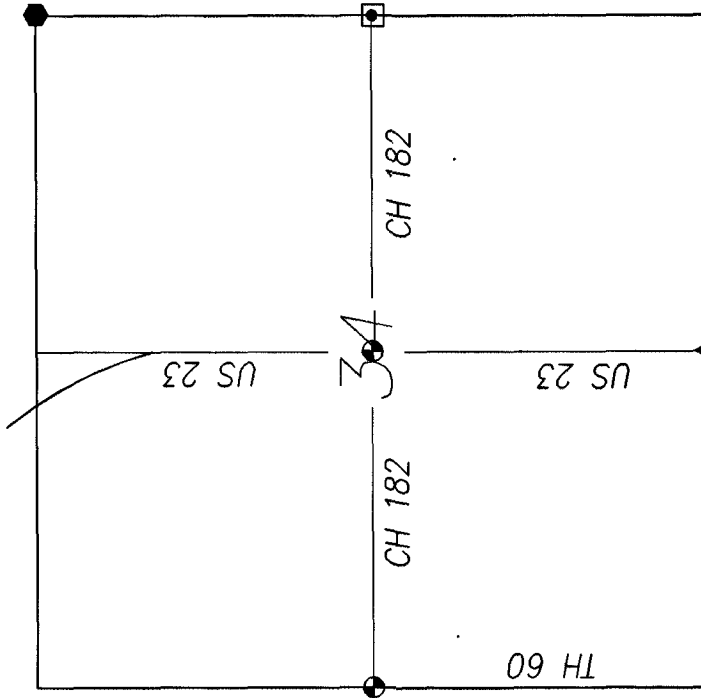

SECTION OVERVIEW  
NOT TO SCALE

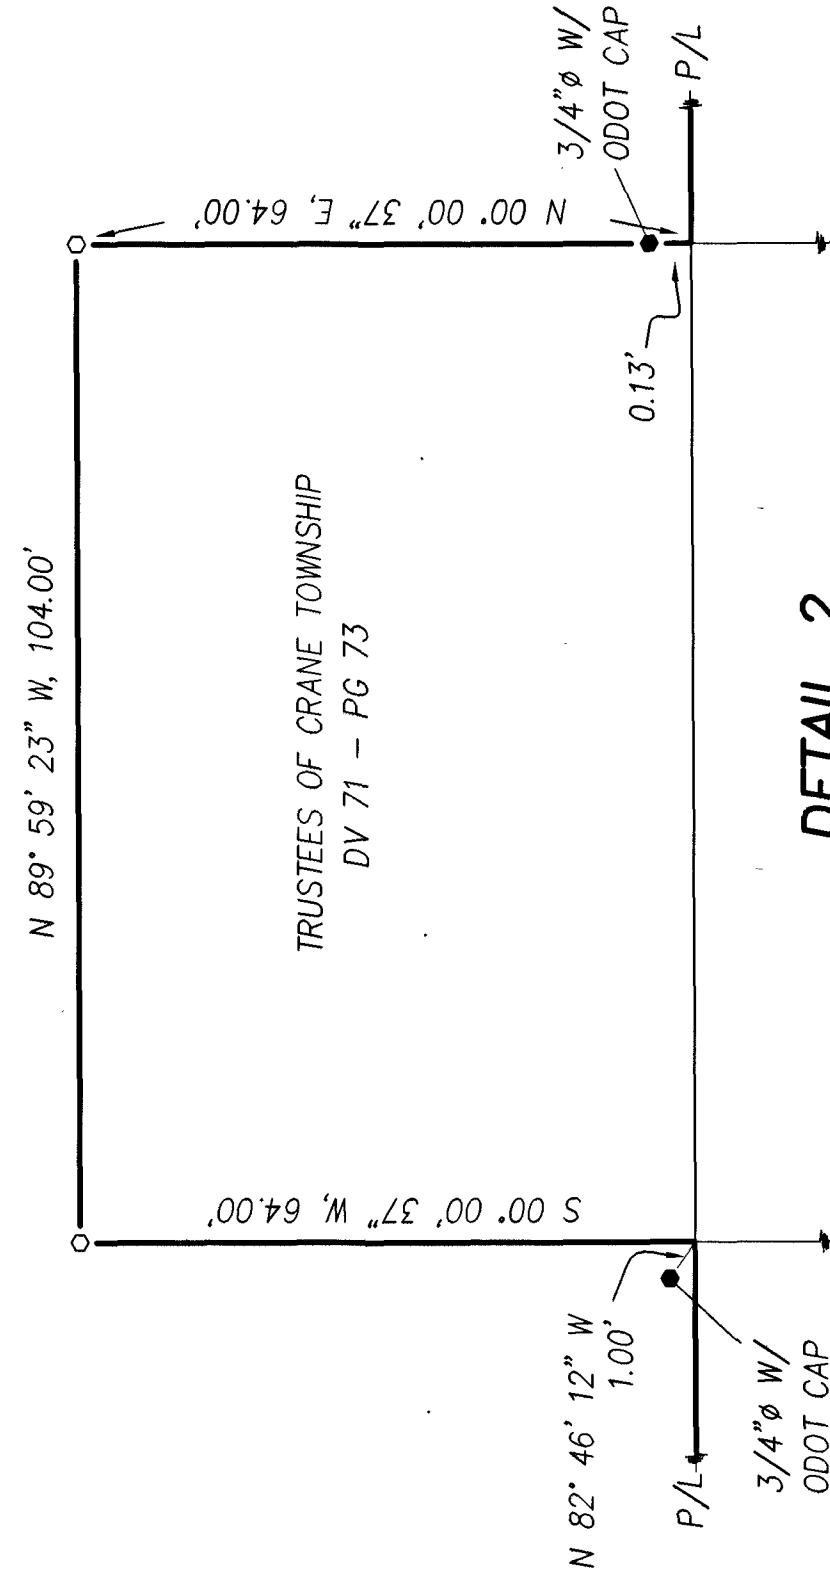

DETAIL 2  
1" = 20'

DRAWN BY CHECKED BY REVISION

DAL VBK 05-21-09

05-20-09

09025-S

SURVEY FOR: DENNIS GERBER

LOCATED IN PART OF THE NORTHEAST QUARTER OF SECTION 34,  
T-2-S, R-14-E, CRANE TOWNSHIP, WYANDOT COUNTY, OHIO.

KOEHLER SURVEYING, INC.

P.O. BOX 28  
UPPER SANDUSKY, OHIO 43351  
419-294-5388