


CH 148 33-3-45
V.D. by JHC

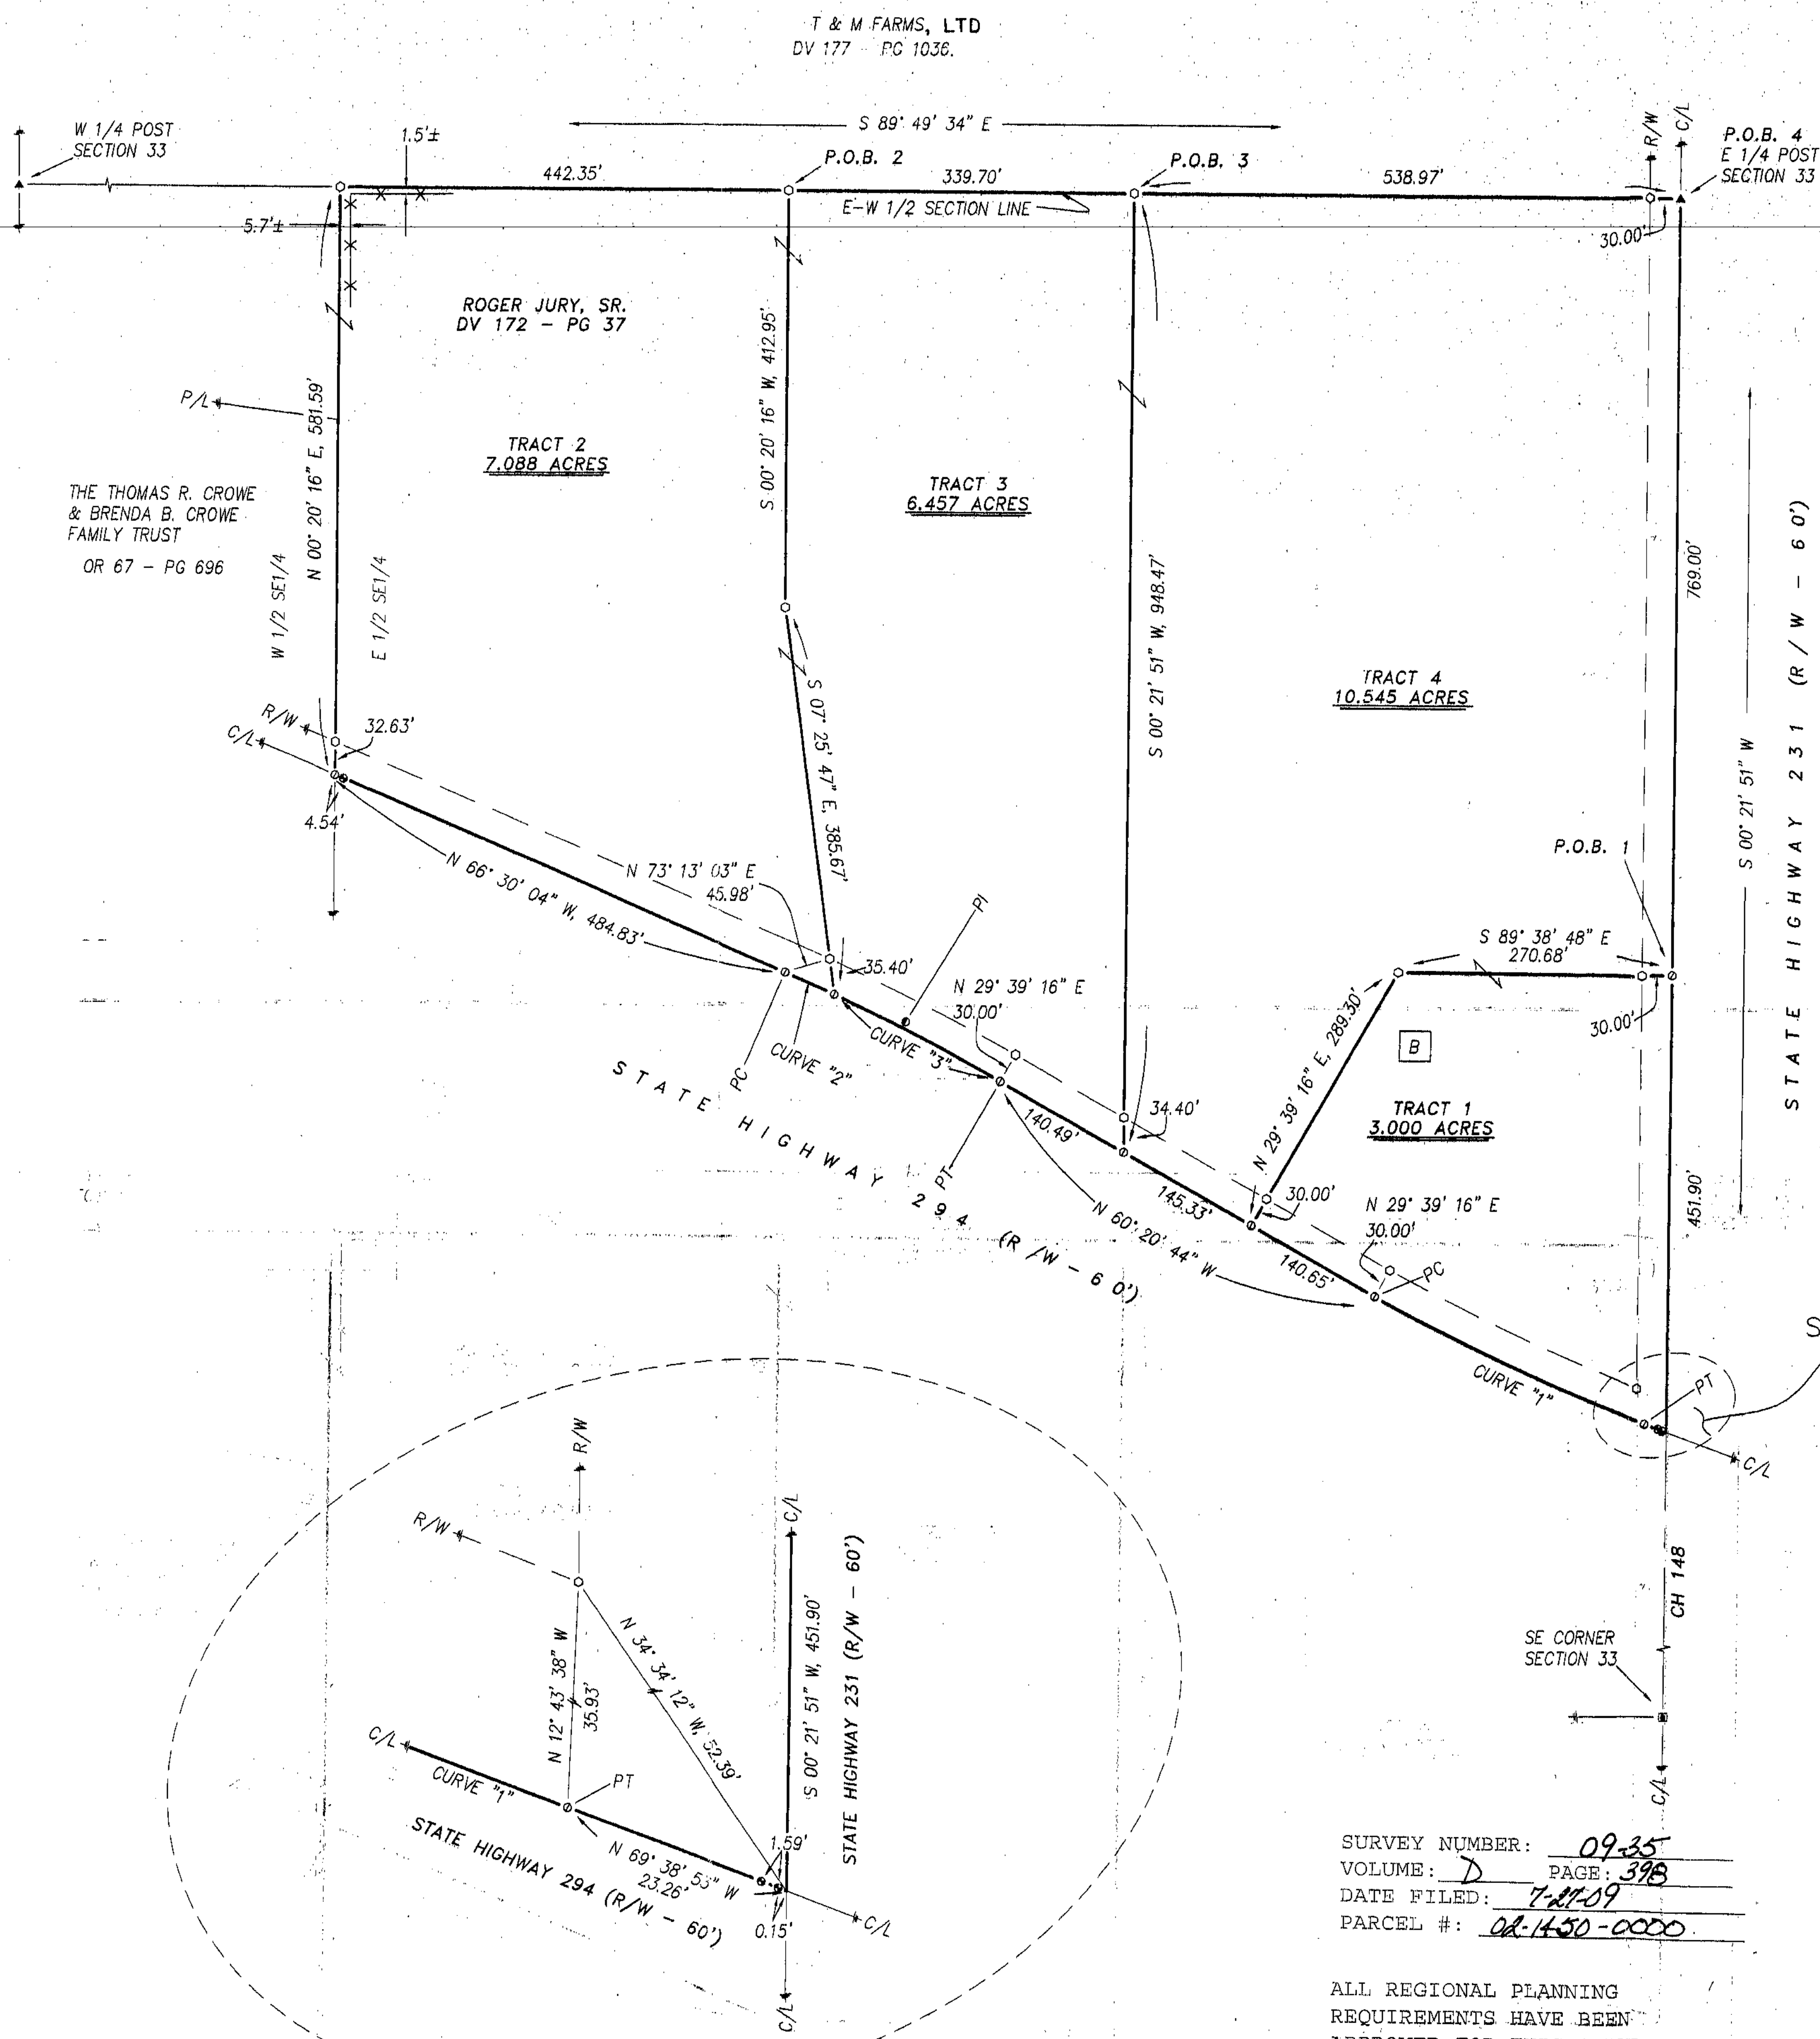


CURVE DATA:

CURVE "1":
R = 1815.90'
LC = 294.83'
CH = 294.51'
CH BRG = N 64° 59' 48" W

CURVE "2":
R = 2215.28'
LC = 53.27'
CH = 53.27'
CH BRG = N 65° 48' 44" W


CURVE "3":
R = 2215.28'
LC = 184.72'
CH = 184.67'
CH BRG = N 62° 44' 04" W

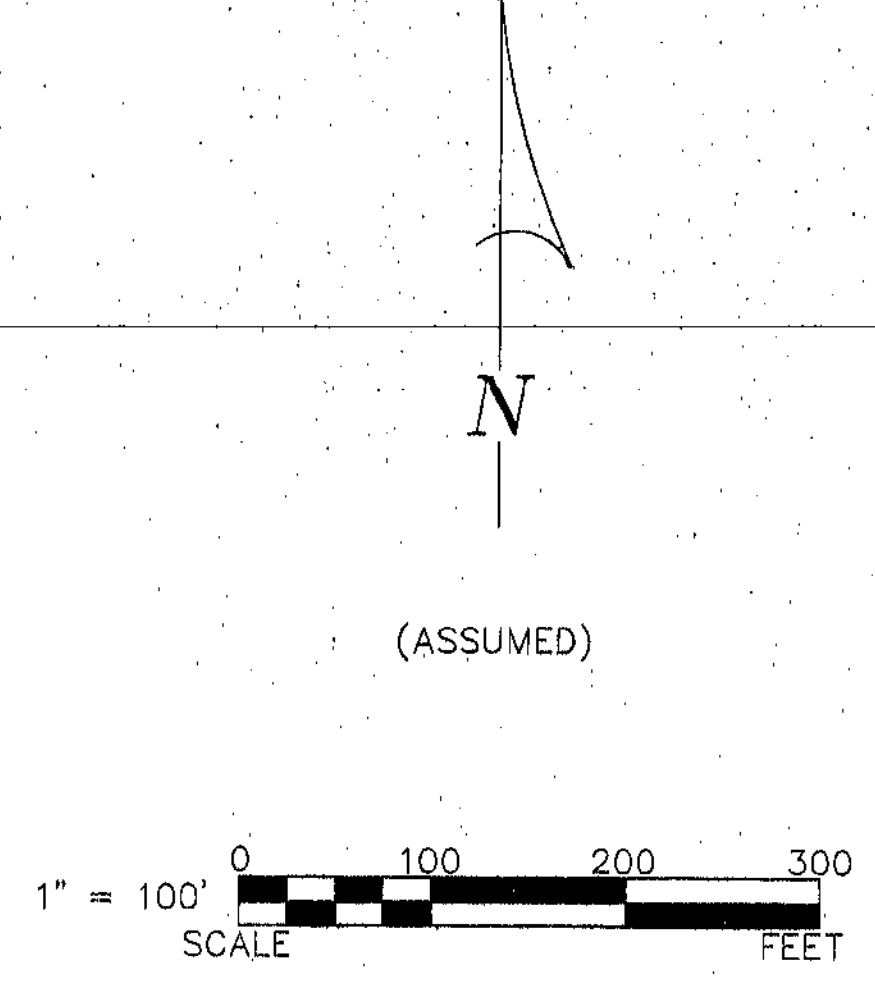

- REFERENCES:**
- DEED VOLUMES AND PAGES AS SHOWN.
 - SURVEY VOLUME 5, PAGE 32.
 - SURVEY VOLUME 5, PAGE 183.
 - SURVEY VOLUME 3, PAGE 432.
 - SURVEY VOLUME 5, PAGE 206.
 - SURVEY VOLUME C, PAGE 277.
 - SURVEY VOLUME D, PAGE 331.
 - ORIGINAL U. S. GOVERNMENT FIELD NOTES.
 - WYANDOT COUNTY CORNERSTONE RECORDS.
 - WYANDOT COUNTY ROAD RECORDS.
 - ODOT R/W PLAN: WYA. CO, SH 524, SEC. D & C.

LEGEND:

SET FOUND	DESCRIPTION
⊙	MONUMENT
⊗	RAILROAD SPIKE
⊙	NAILED
⊙	IRON PIPE
⊙	DRILL HOLE
⊙	5/8" IRON ROD WITH PERSONALIZED CAP
⊙	IRON ROD
⊙	STONE
⊙	MONUMENT BOX
⊙	DEED
⊙	PLAT
⊙	MEASURED
⊙	CALCULATED
⊙	DIAMETER
⊙	SURVEY RECORD
⊙	HOUSE
⊙	GARAGE
⊙	BARN
⊙	SHED
⊙	FENCE
⊙	C/L
⊙	R/W
⊙	P/L
⊙	POST

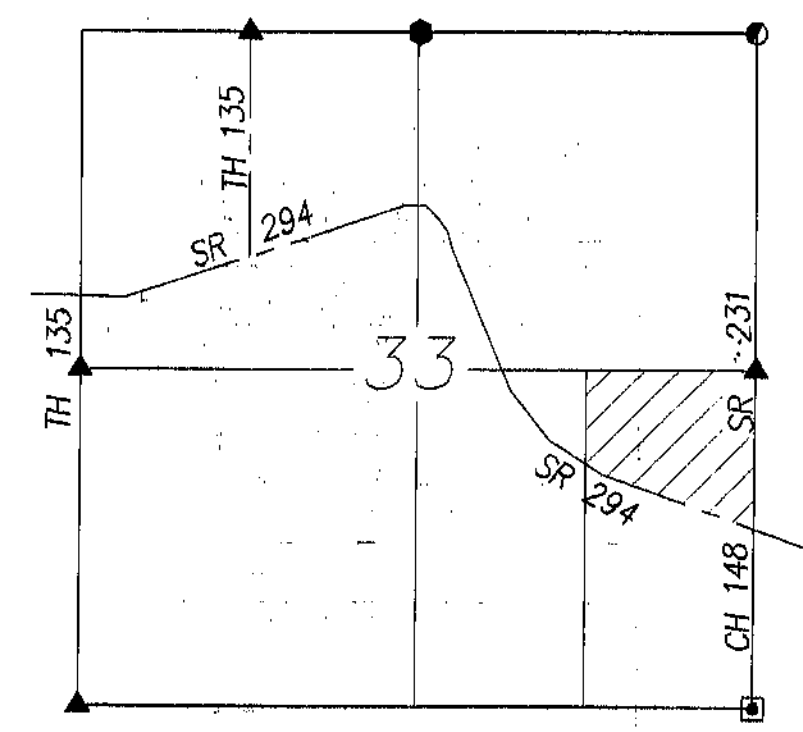

SURVEY NUMBER: 09-35
VOLUME: D PAGE: 398
DATE FILED: 7-27-09
PARCEL #: 00-1450-0000

ALL REGIONAL PLANNING REQUIREMENTS HAVE BEEN APPROVED FOR THIS SURVEY APPLICATION # TRACT#

Tract 1= 09-27
Tract 3=
Tract 4=



NOTE: THIS SURVEY DOES NOT INCLUDE A TITLE SEARCH. EASEMENTS OR OTHER ENCUMBRANCES ON OR OVER THE LAND ARE NOT SHOWN ON THIS SURVEY. ANY BUILDINGS OR OTHER STRUCTURES NOT TO SCALE. I HEREBY DECLARE THAT I HAVE SURVEYED THE ABOVE DESCRIBED PROPERTY DURING JULY, 2009. THIS SURVEY IS SUBJECT TO ALL LEGAL HIGHWAYS, EASEMENTS, RESTRICTIONS, LEASES OF RECORD, AND OF RECORDS IN RESPECTIVE UTILITY OFFICES. THE BEARINGS REFERRED TO HEREON ARE BASED ON AN ASSUMED MERIDIAN AND ARE ONLY FOR THE PURPOSE OF ANGULAR MEASUREMENT.

VICTOR B. KOEHLER, P.S. NO. 7457 DATE 07/17/09

KOEHLER SURVEYING, INC.
P. O. BOX 28 UPPER SANDUSKY, OHIO 43351
419-294-5388

SURVEY FOR: ROGER JURY
BEING A PARCEL OF LAND SITUATED IN PART OF THE SOUTHEAST QUARTER OF SECTION 33, T-3-S, R-15-E, ANTRIM TOWNSHIP, WYANDOT COUNTY, OHIO

DRAWN:	DAL	07-14-09
CHECKED:	VBK	07-15-09
REVISIONS:		
1	1	
09075-S		